
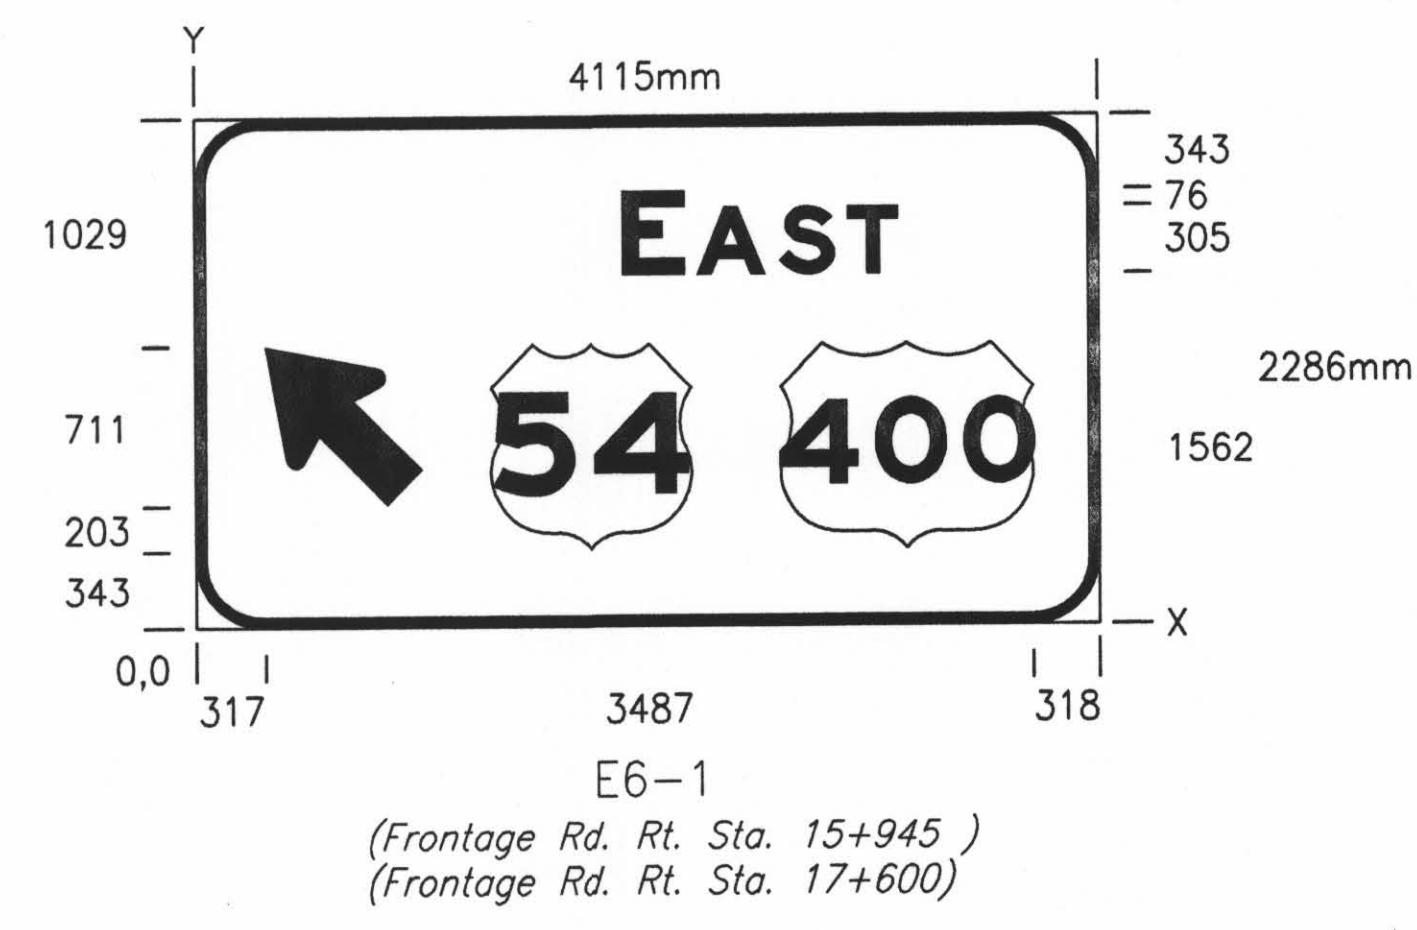
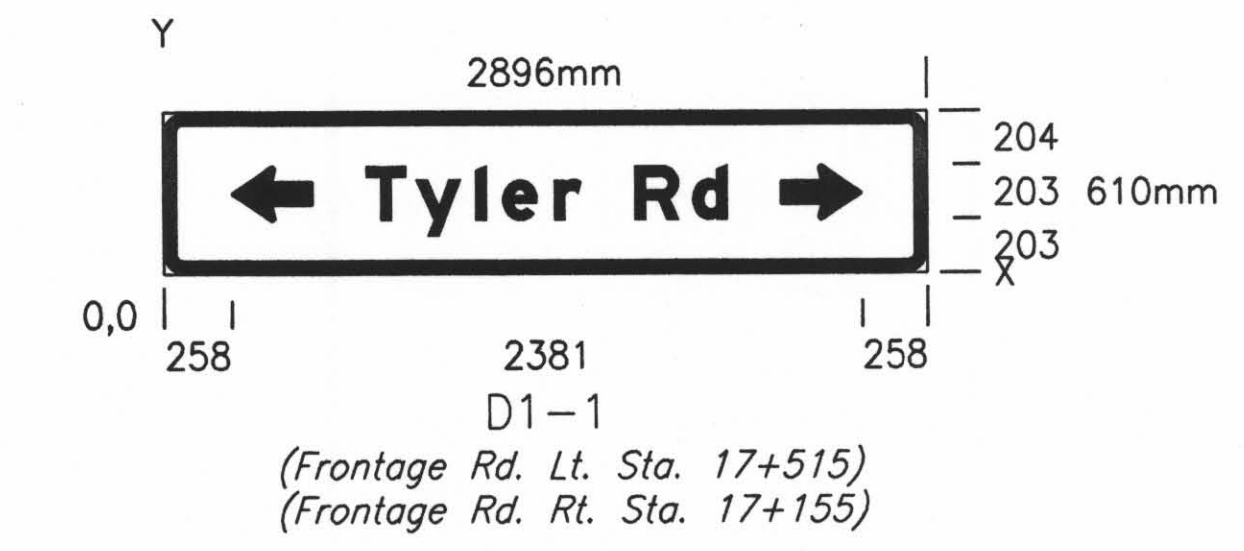
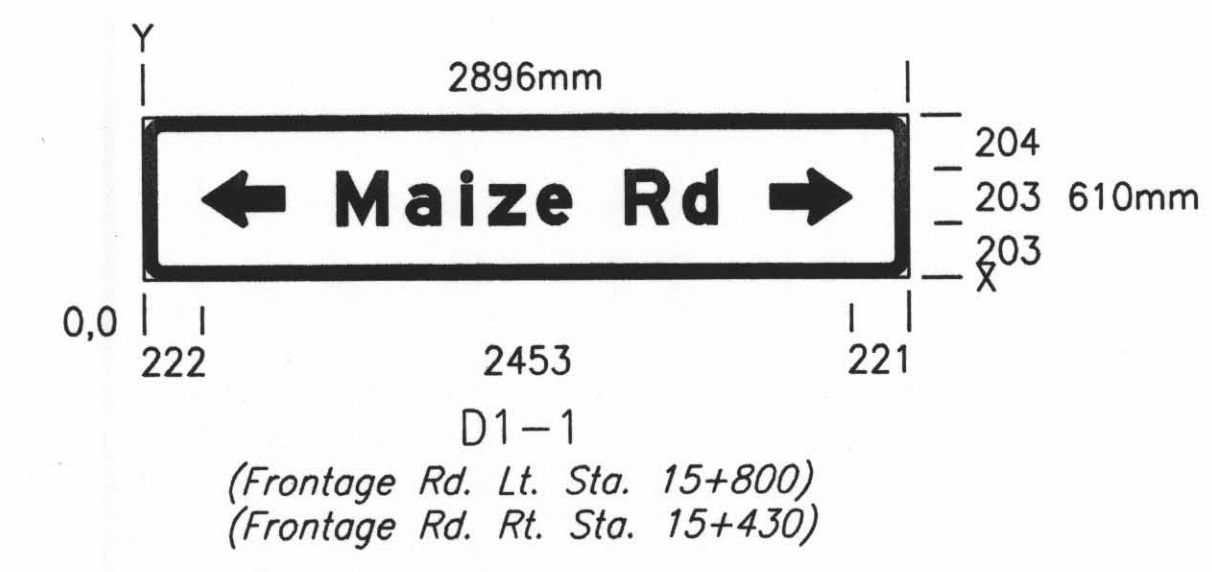
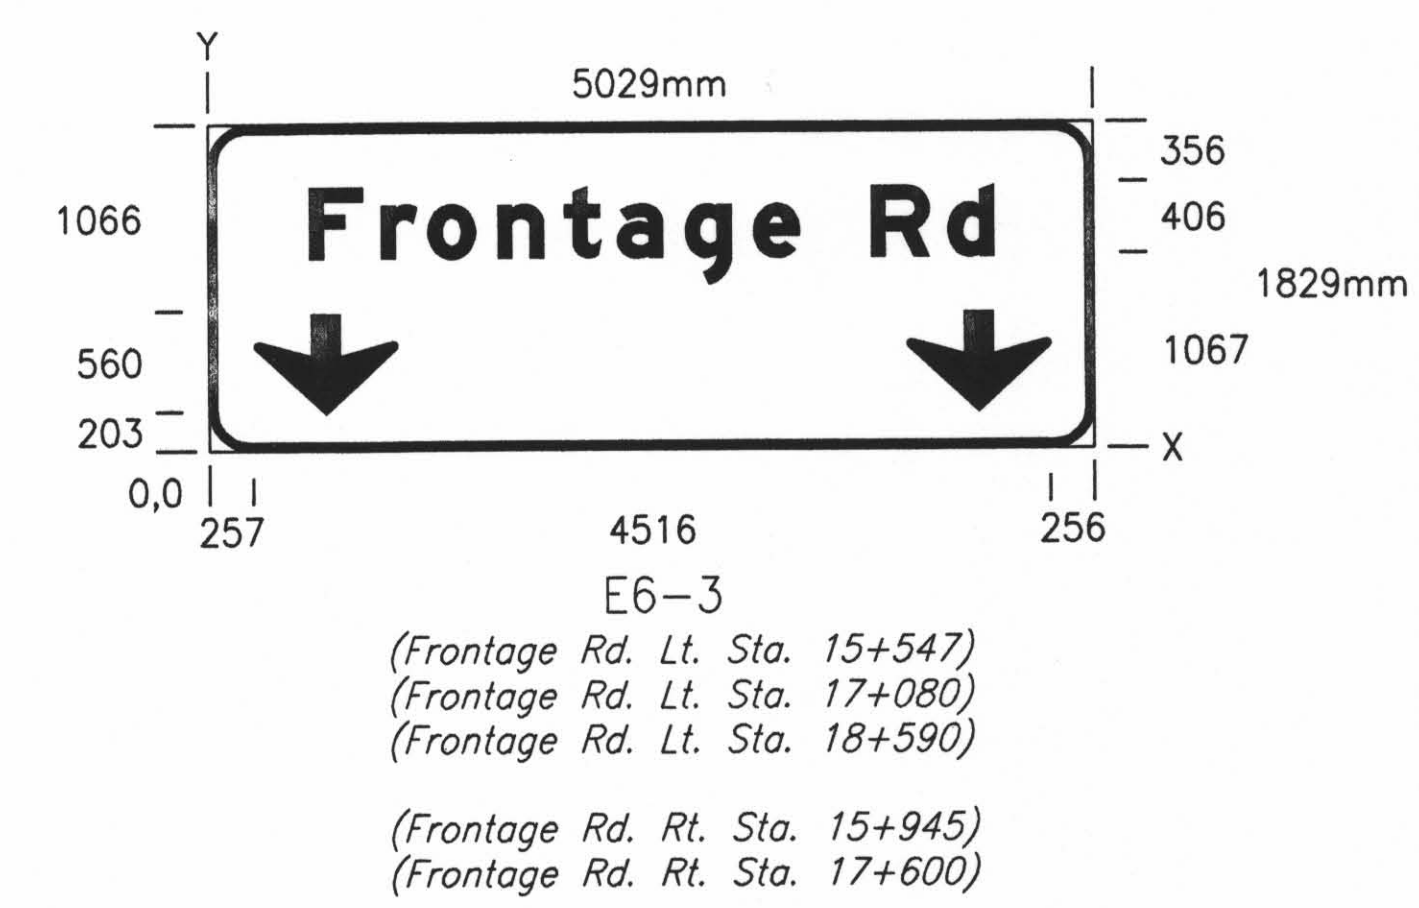
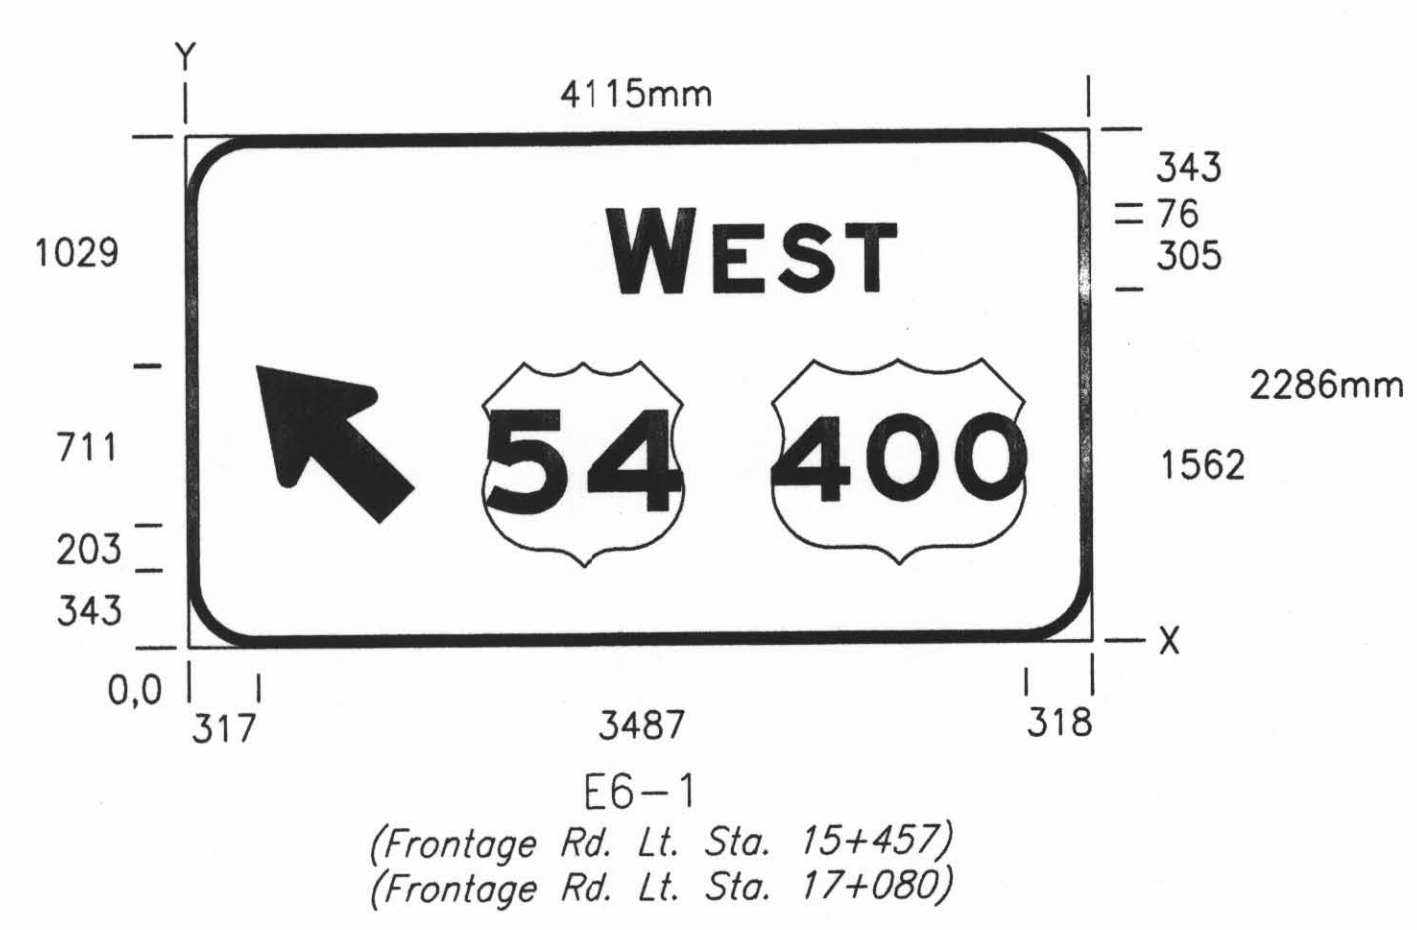
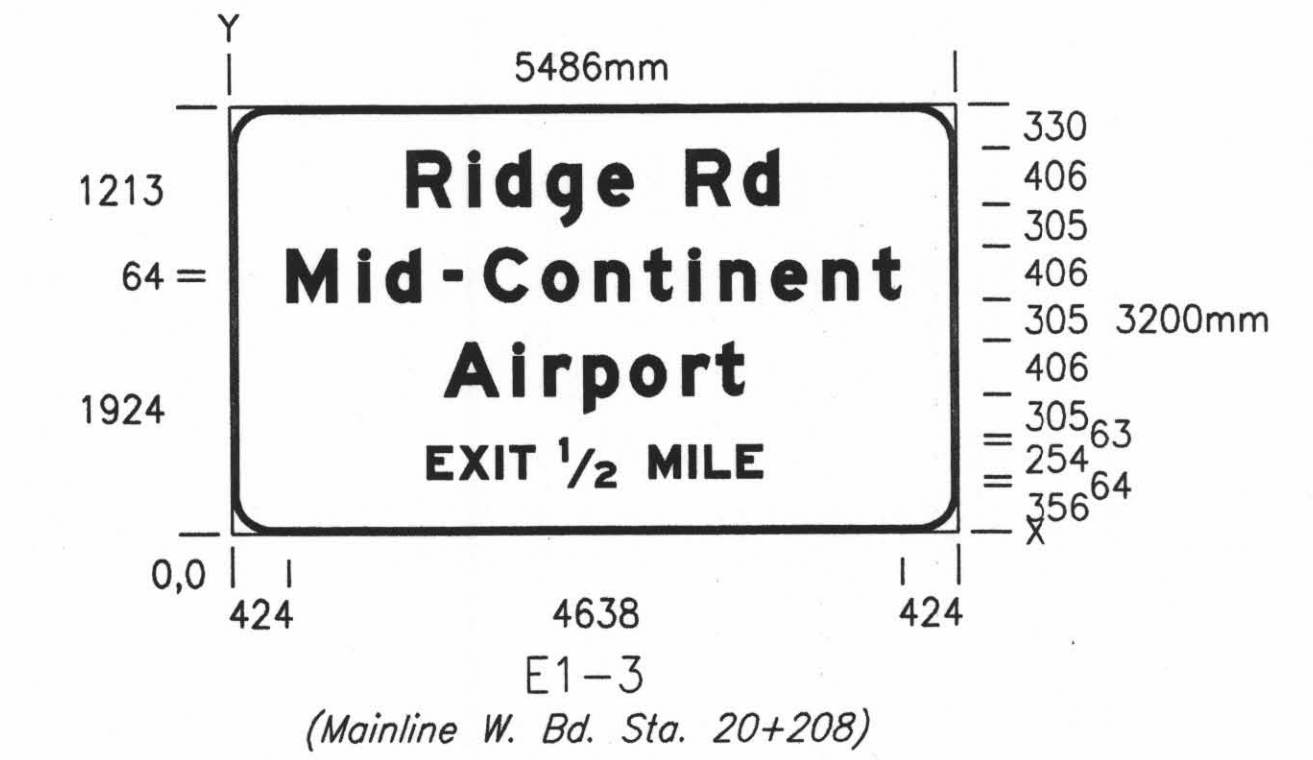
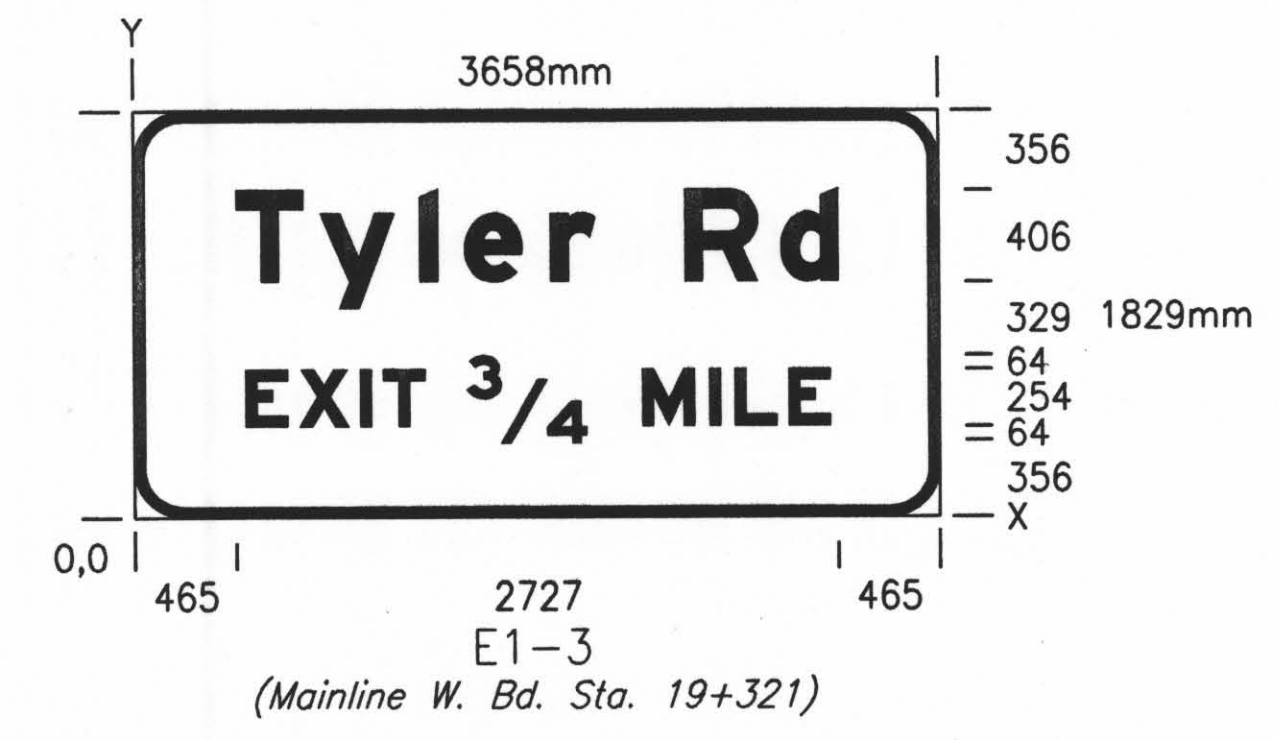
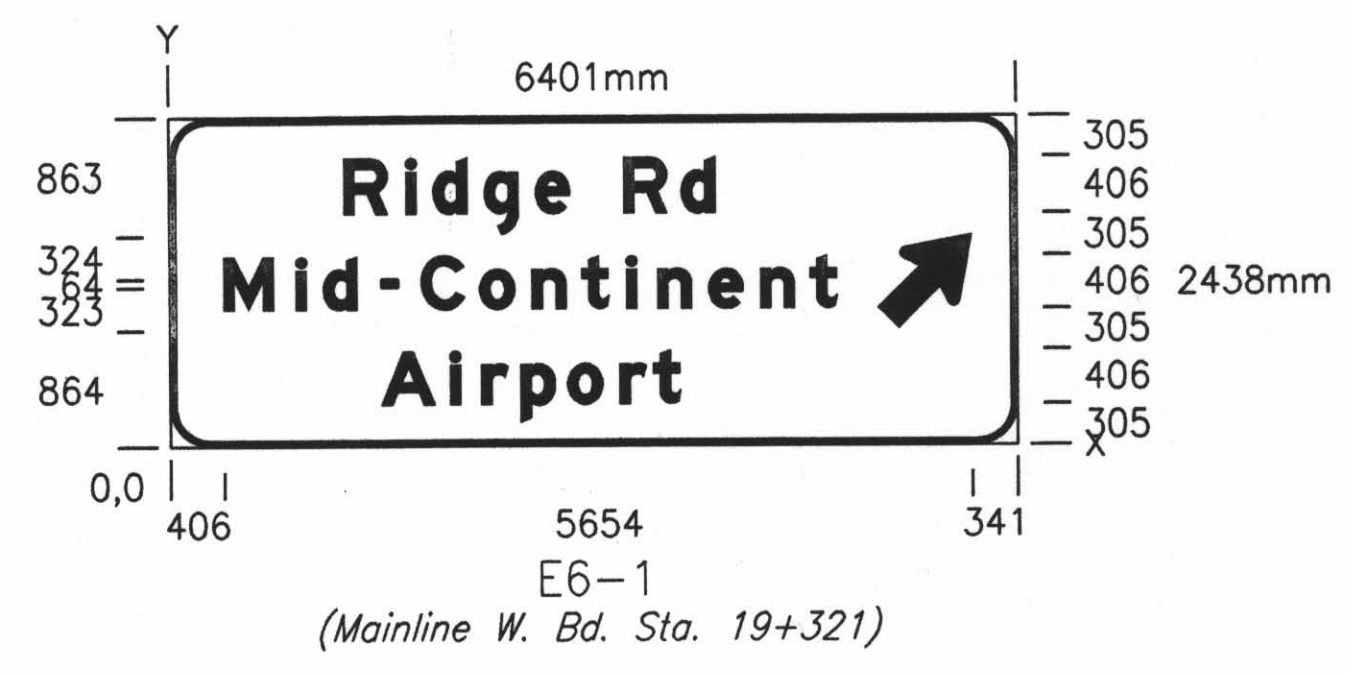


STATE	PROJECT NO.	YEAR	SHEET NO.	TOTAL SHEETS
KANSAS	54-87 K-6657-01	2002	741	1122

DATE	
BY	
REFERENCES NOTED	
REFERENCES CHECKED	

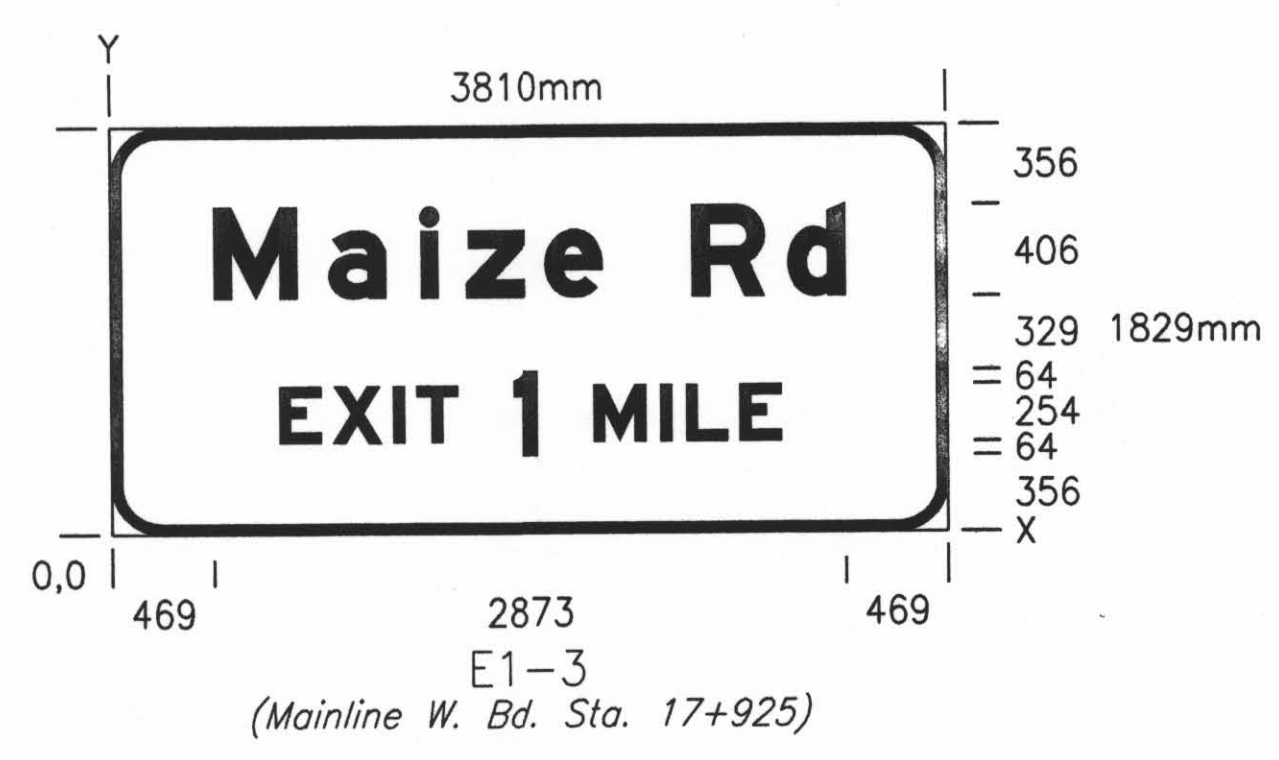

GENERAL NOTE:
 All Copy to be E-Modified
 Shop drawings of Sign Layouts shall be submitted to the Engineer for approval prior to fabrication.

DSNR: RPG OPER: DRP SCALE: 1:500
 I:/1997/97362/SIGNING/LAYOUTS/LAYOUTS.DGN 12-26-2001 14:38:27 LAST REV: 1-23-2002 BY: svb

Revisions		By	Date
CITY OF WICHITA DESIGN DETAILS FOR REMOVABLE LEGEND SIGNS SEDGWICK COUNTY			
Professional Engineering Consultants, P.A. 303 S. TOPEKA • WICHITA, KANSAS 67202 316-262-2691 • FAX 316-262-3003			
Designed by	RPG	Checked by	WDH
Drawn by	DRP	Date	April, 2002
		Job No.	97362