



STATE	PROJECT NO.	YEAR	SHEET NO.	TOTAL SHEETS
KANSAS	54-87 K-6657-01	2002	746	1122

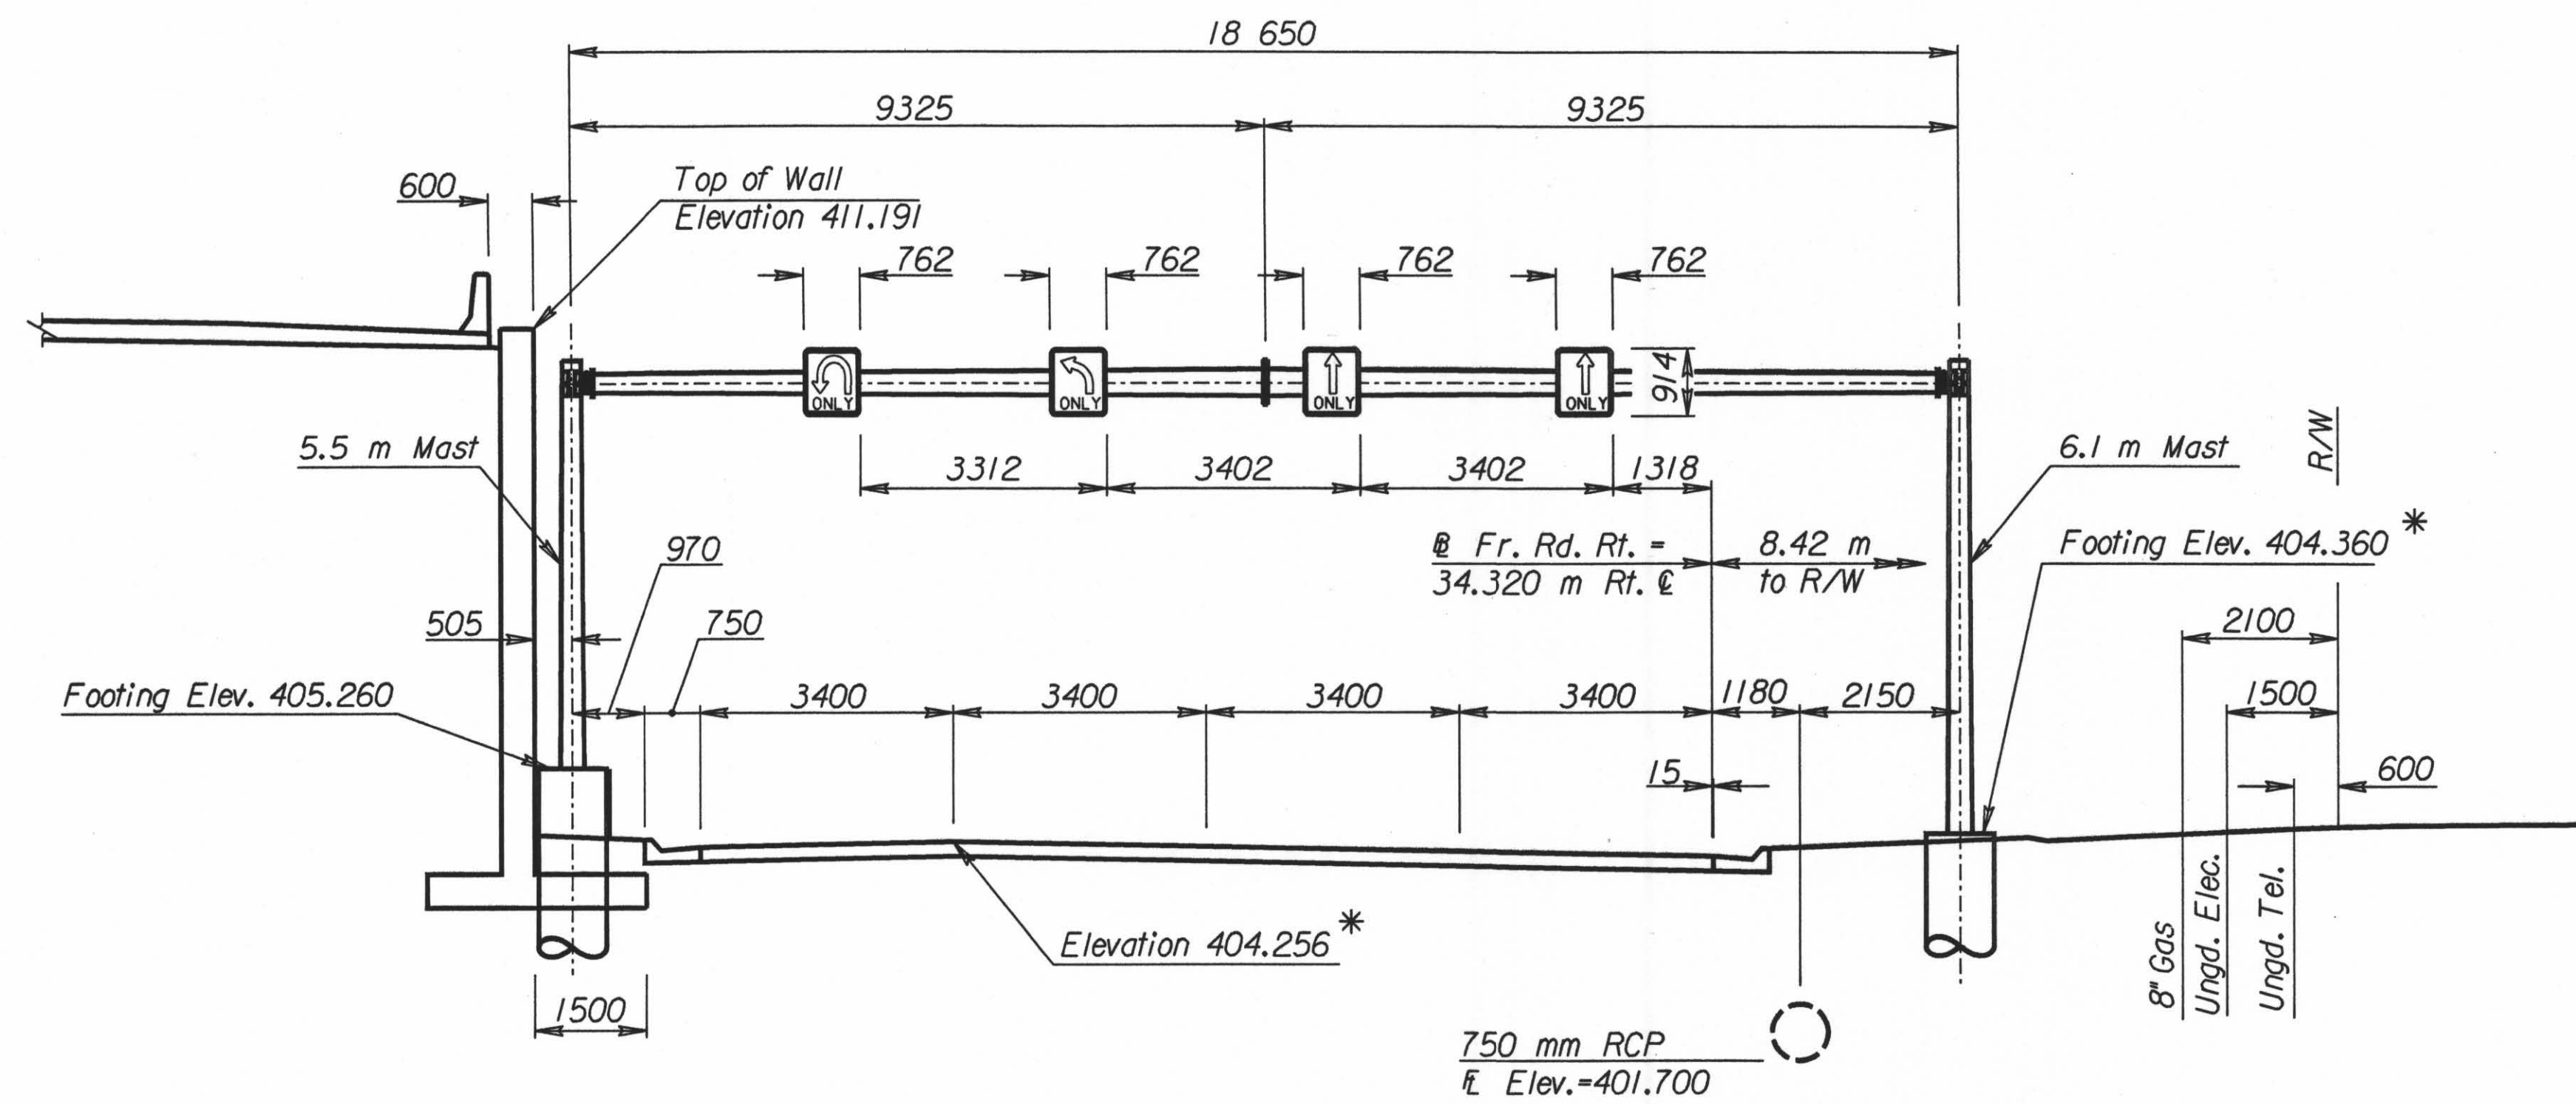

ELEVATION
Fr. Rd. Rt. Sta. 17+228

* Note: Vary the footing elevations as necessary to maintain a minimum vertical clearance of 5.300 m.

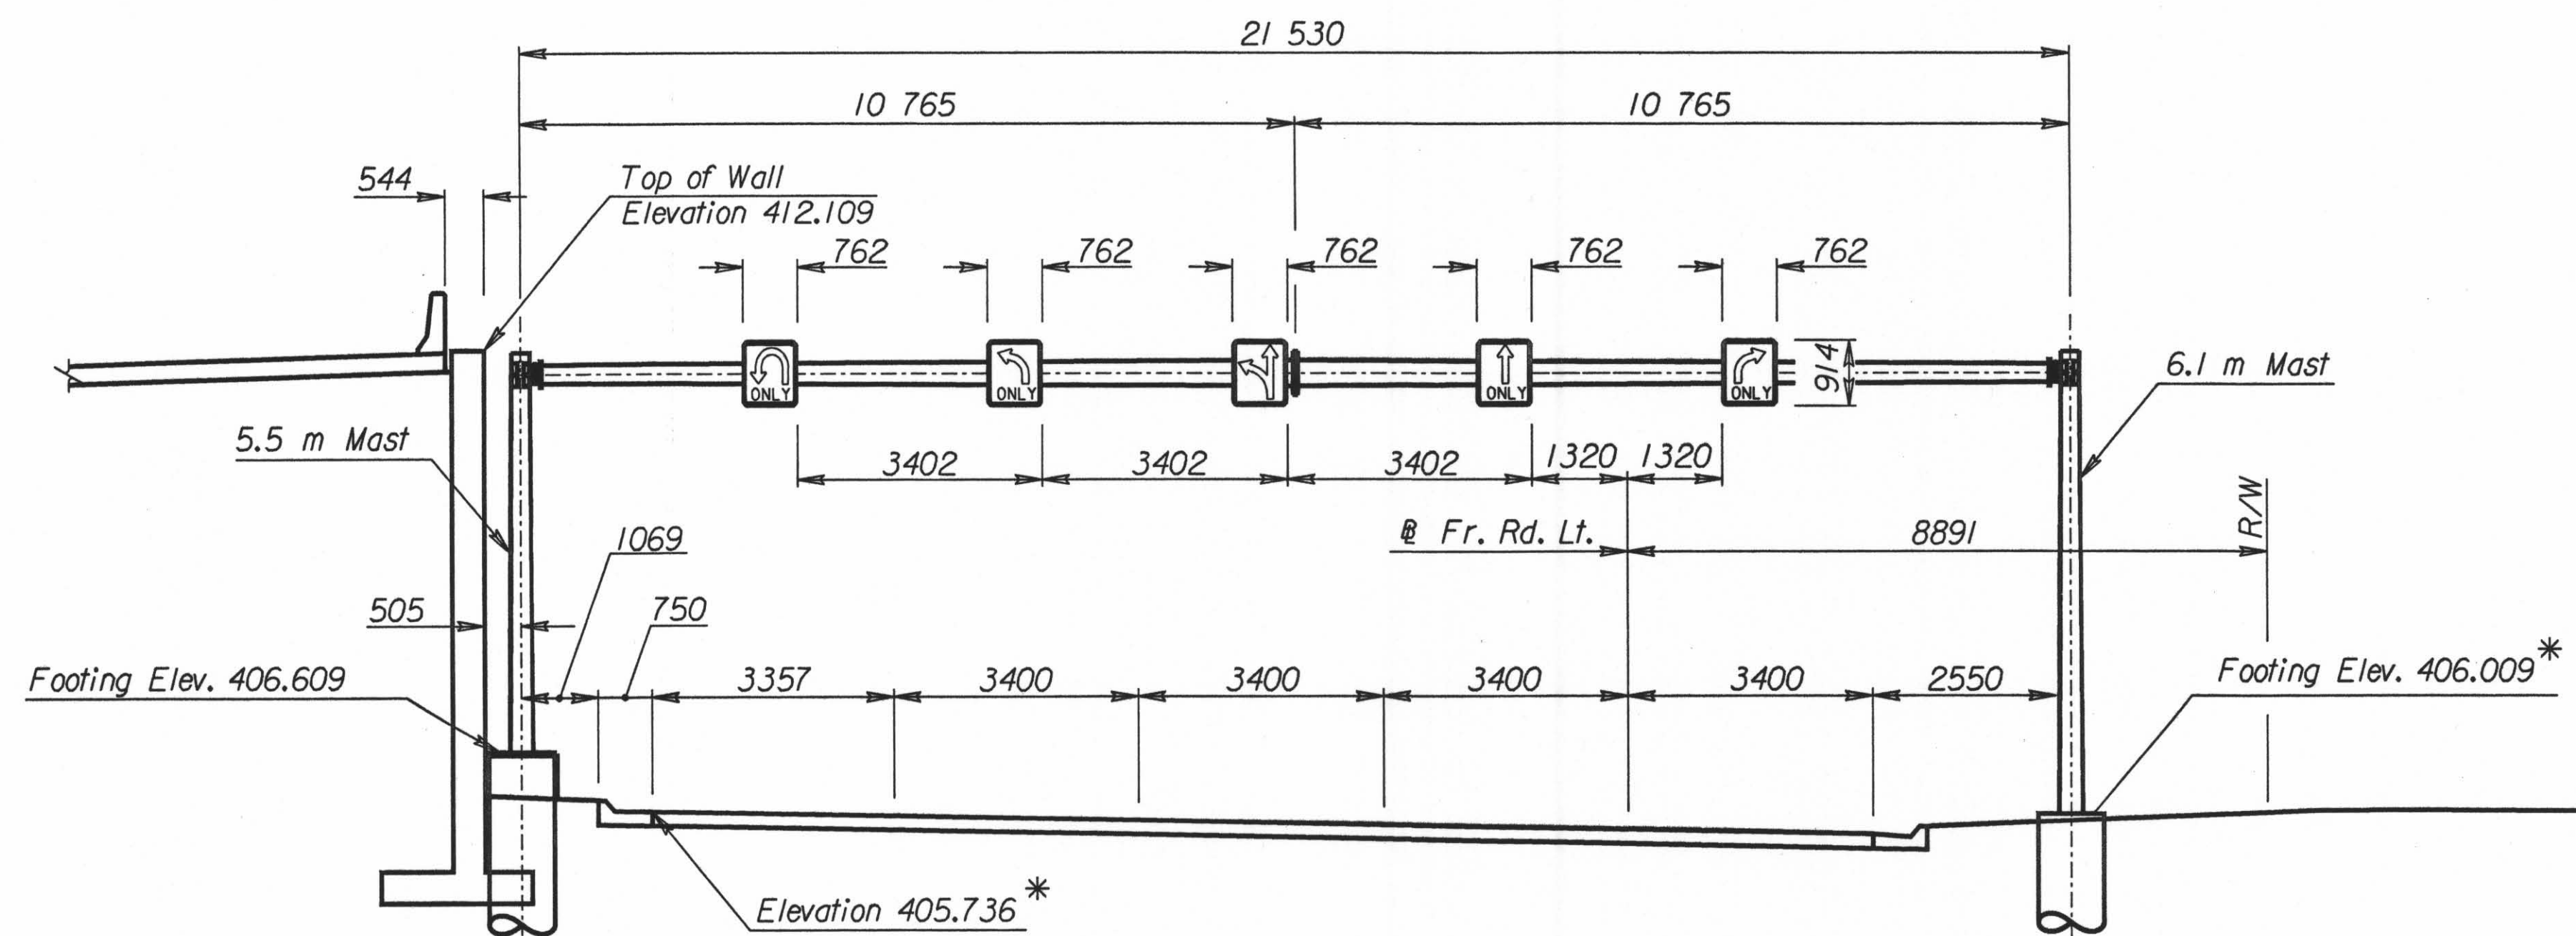

ELEVATION
Fr. Rd. Lt. Sta. 17+478

Plotted By: \$\$\$USERNAME\$\$\$ Plot Location: \$/UNIT\$
File: \$\$\$DGN\$\$\$SPEC\$\$\$
Plot Date: \$\$\$SYTIME\$\$\$

3				
2				
1				
NO.	DATE	REVISIONS	BY	APP'D
KANSAS DEPARTMENT OF TRANSPORTATION				
SINGLE TAPERED TUBE SPAN TYPE OVERHEAD SIGN STRUCTURE CONSTRUCTION LAYOUT				
PROJ. NO. 54-87 K-6657-01			SEDGWICK CO.	
SHEET NO. 2 OF 44	SCALE	APP'D		
DESIGNED	SMB	DETAILED	SMB	QUANTITIES
DESIGN CR.	DETAILED CR.	QUANT. CR.	CADD	CADD CR.