
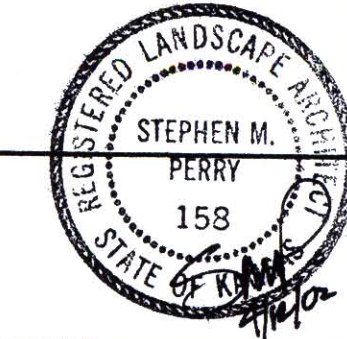
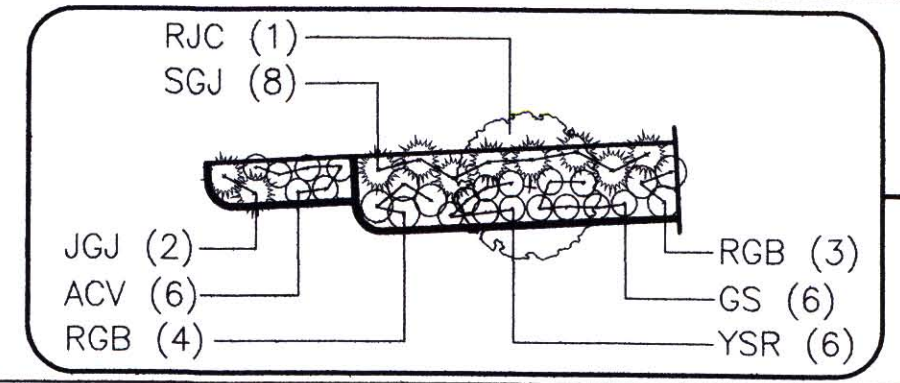
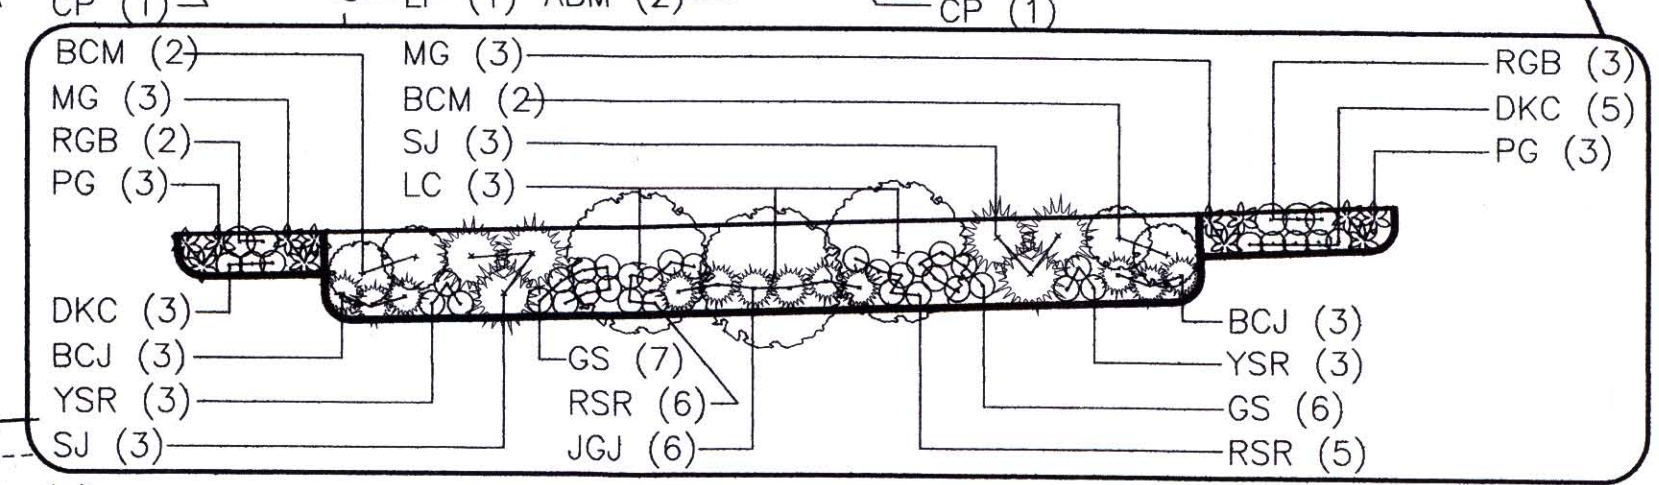
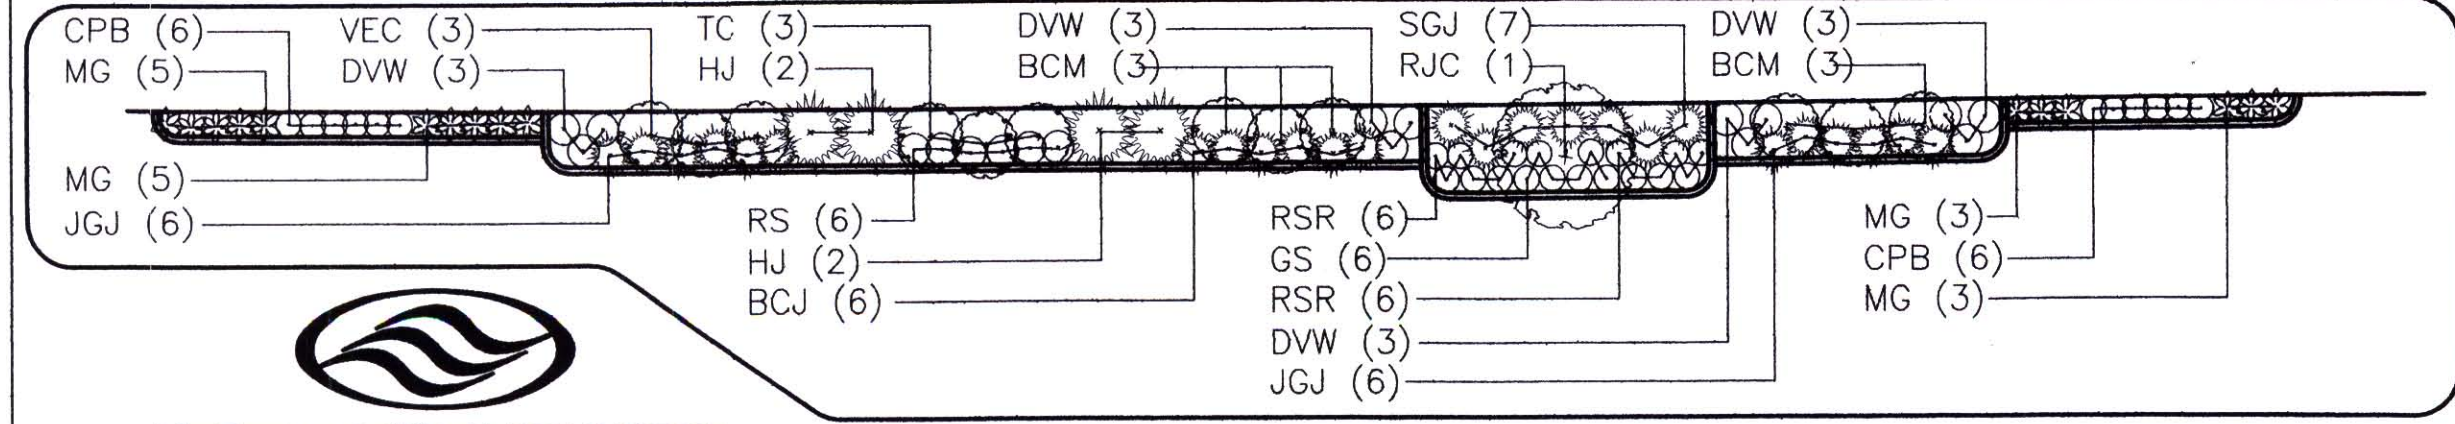
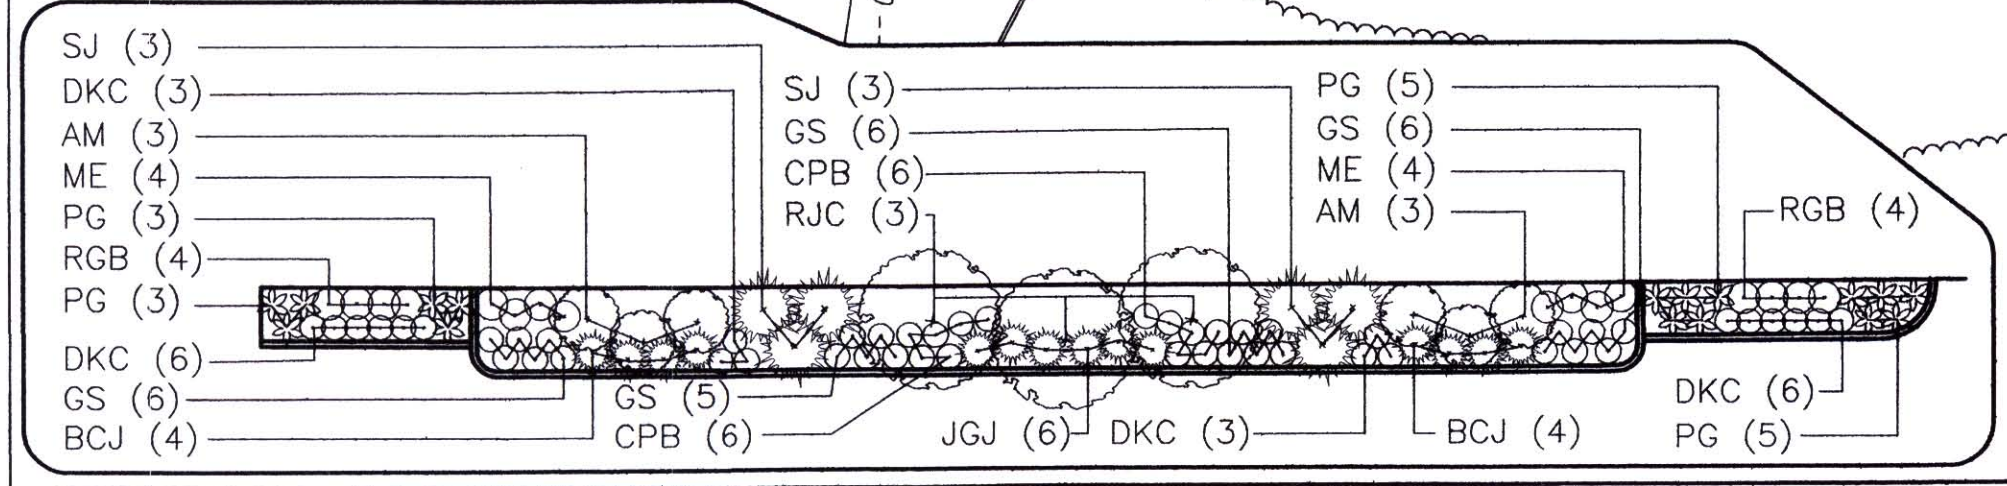
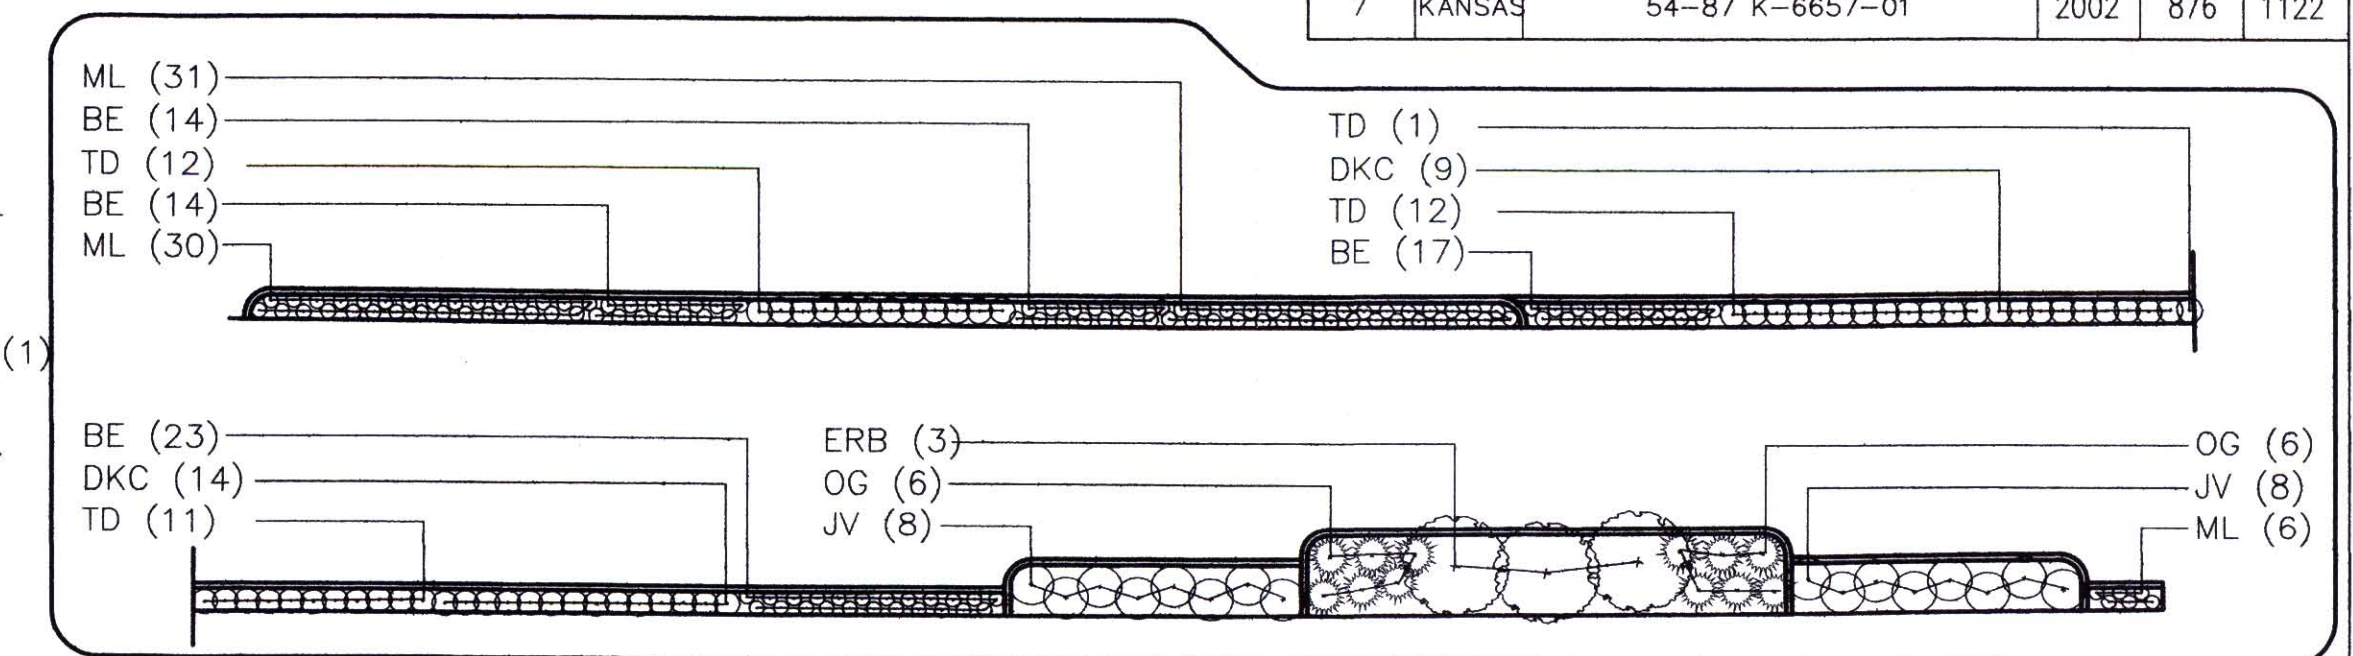
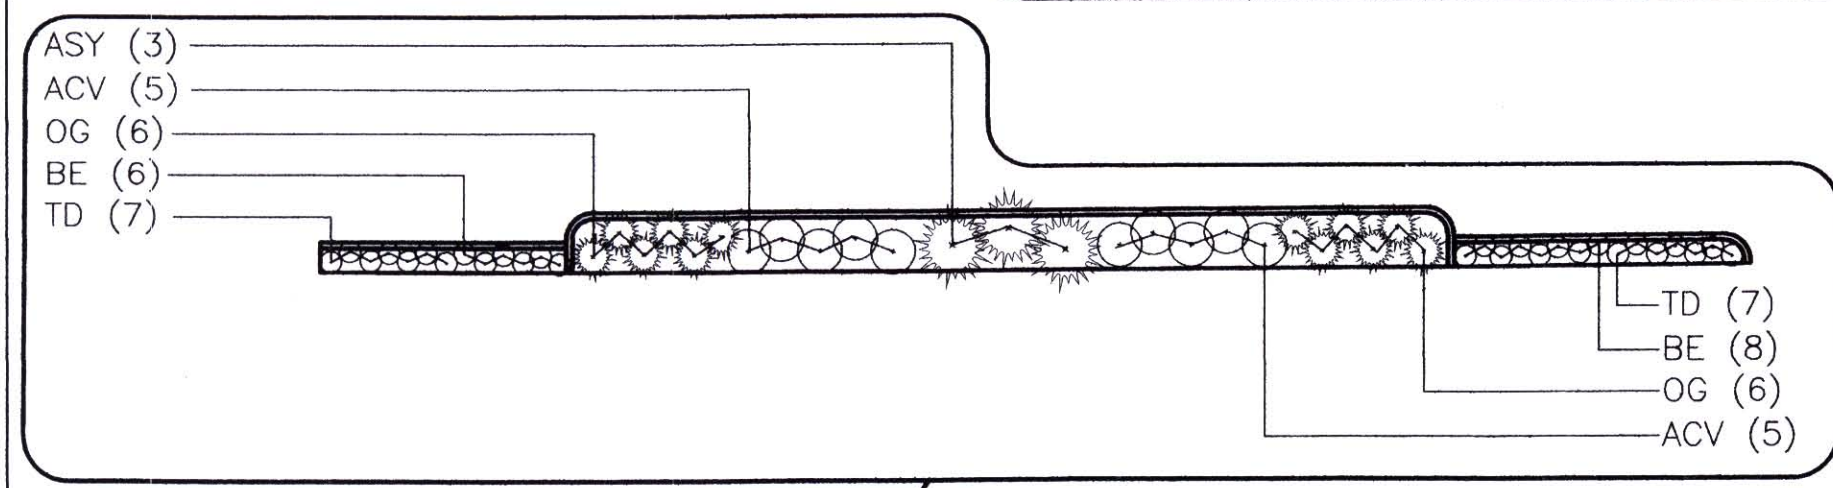
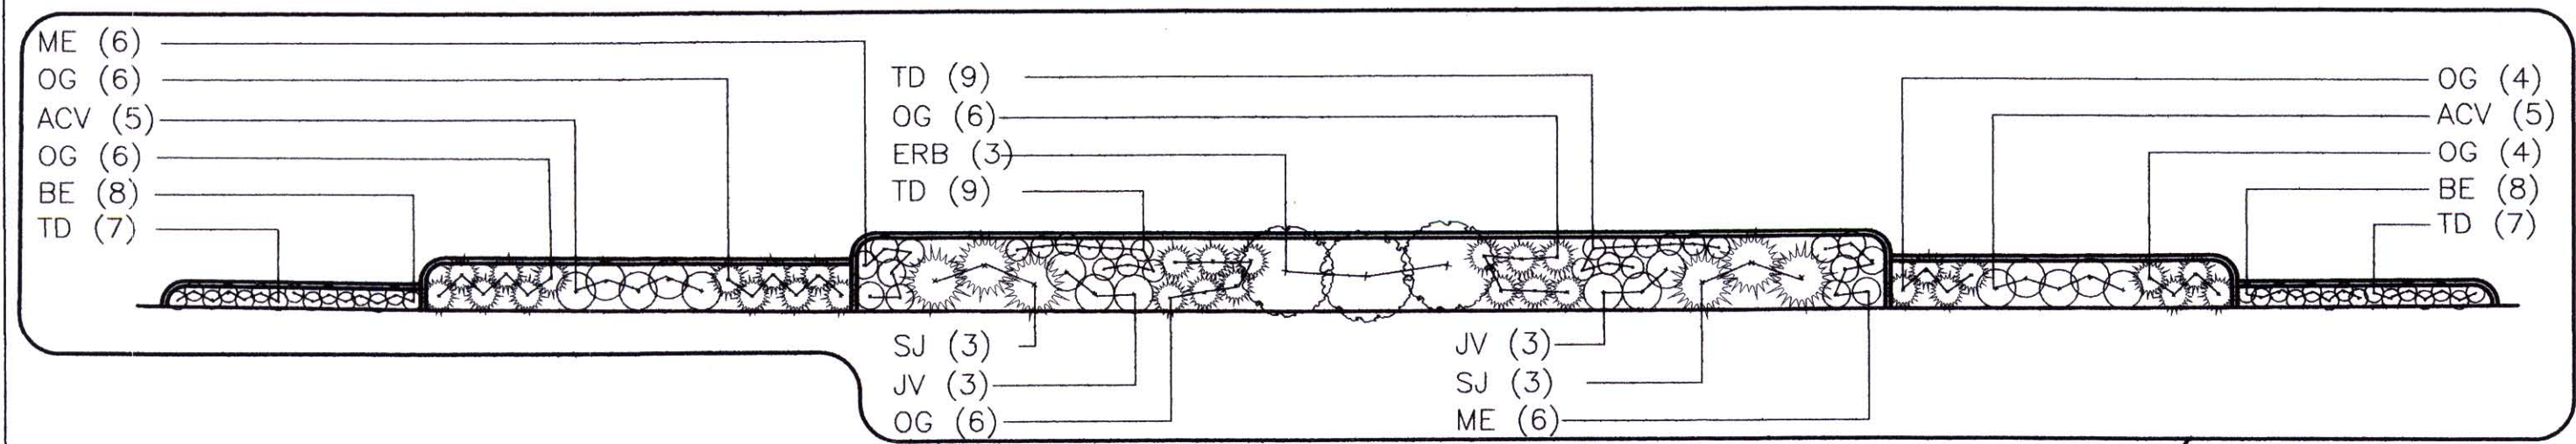


DATE	
BY	
REFERENCES NOTED	
REFERENCES CHECKED	

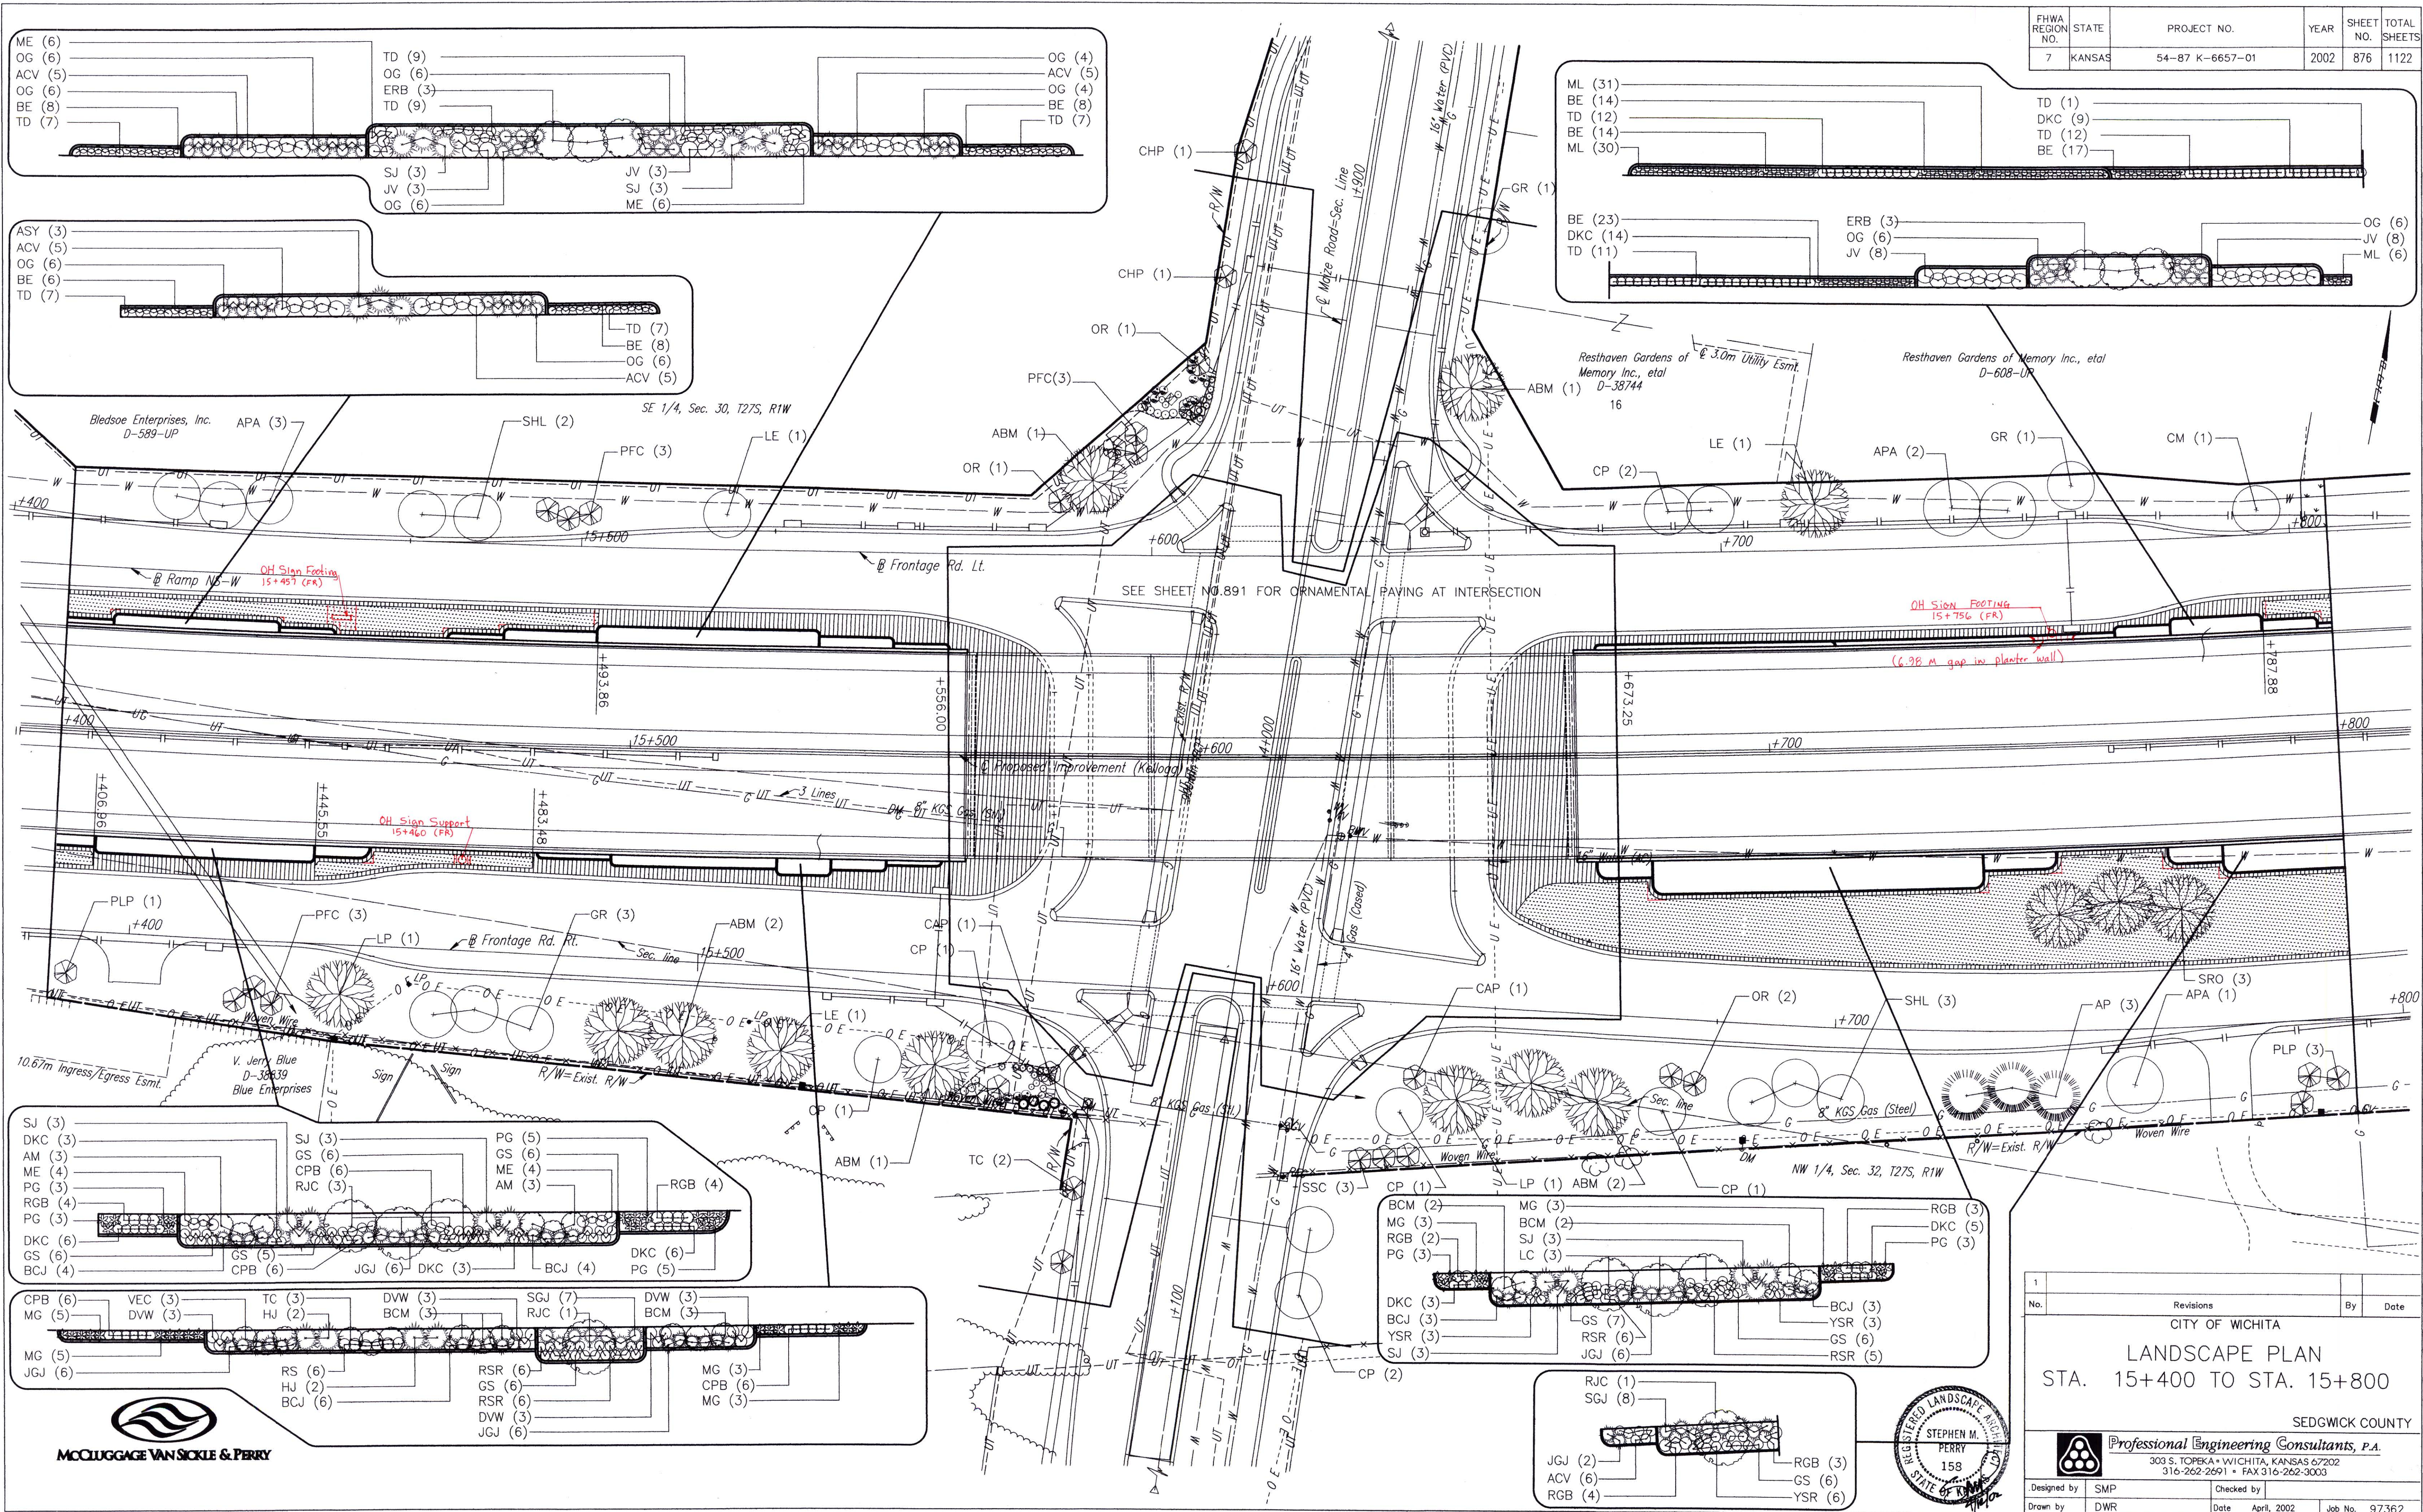

DSNR: OPER: DWR SCALE: 1:500 F:/9934/15154

McCluggage Van Sickle & Perry

1		Revisions	By	Date
No.				
CITY OF WICHITA				
LANDSCAPE PLAN				
STA. 15+400 TO STA. 15+800				
SEDGWICK COUNTY				
Professional Engineering Consultants, P.A.				
303 S. TOPKA • WICHITA, KANSAS 67202				
316-262-2691 • FAX 316-262-3003				
Designed by	SMP	Checked by		
Drawn by	DWR	Date	April, 2002	Job No. 97362