
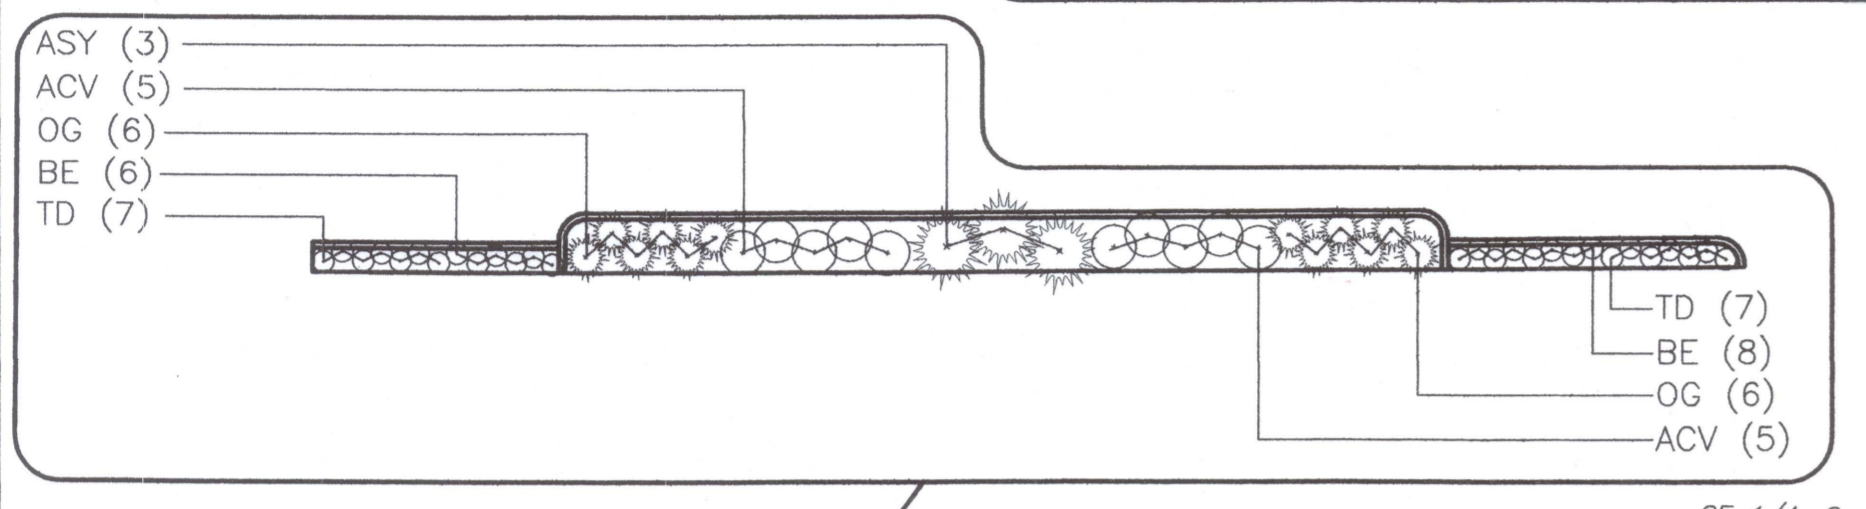






FHWA REGION NO.	STATE	PROJECT NO.	YEAR	SHEET NO.	TOTAL SHEETS
7	KANSAS	54-87 K-6657-01	2002	876	1122

DATE	
BY	
REFERENCES NOTED	
REFERENCES CHECKED	


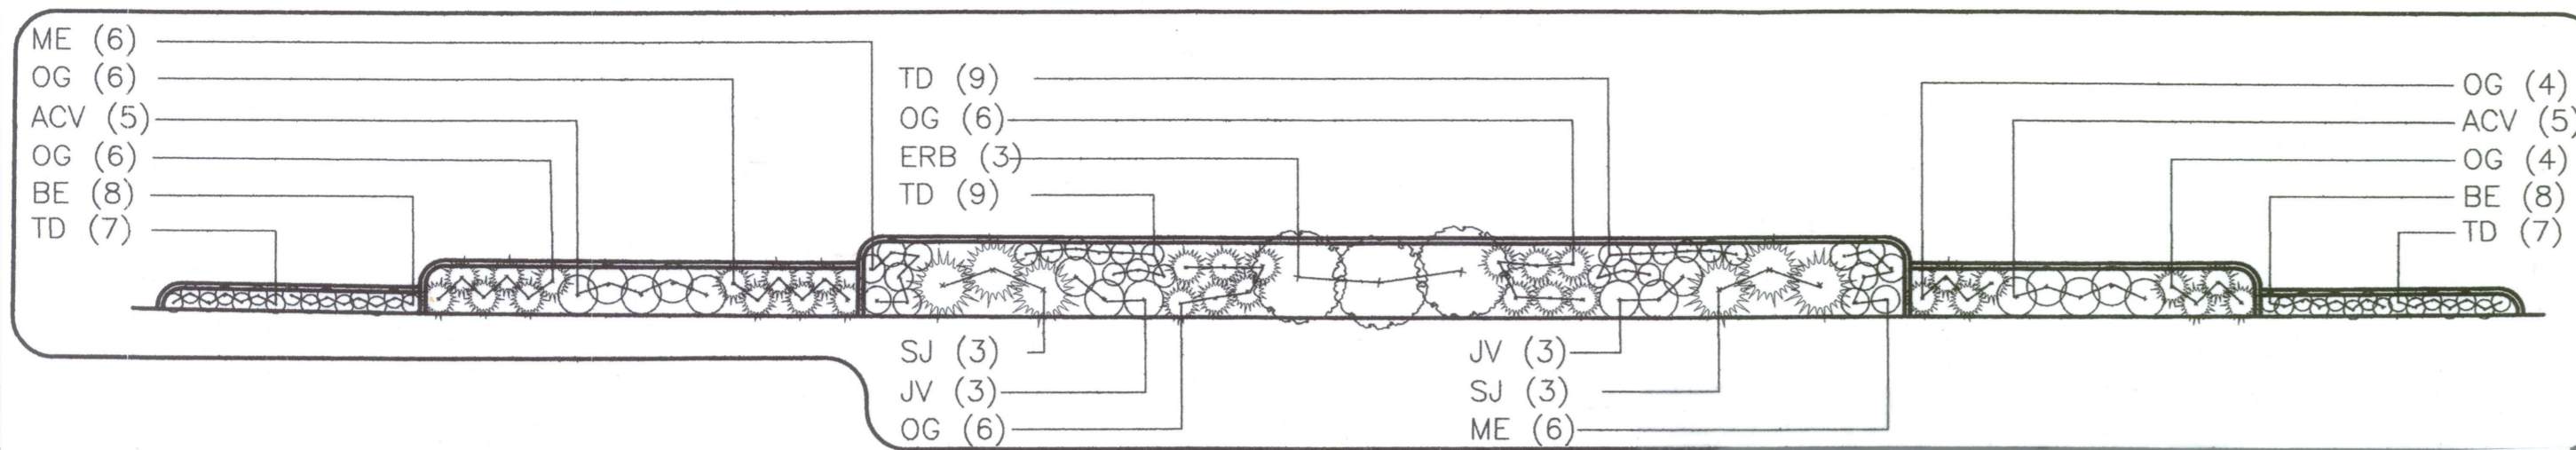


SEEDING LEGEND

- BUFFALO/ BLUE GRAMA GRASS MIX SEED
- BUFFALO SEED ONLY
- K-31 FESCUE SEED (IRRIGATED)
- K-31 FESCUE SEED (NON-IRRIGATED)
- FESCUE SOD
- COWSKIN CREEK MITIGATION SEEDING
- SOD INSTALLED BY OTHERS (NO-PAY)
- ADDITIONAL AREAS SEED BY CONTRACTOR (NO-PAY)
- AREAS NOT RECEIVING PERMANENT SEEDING

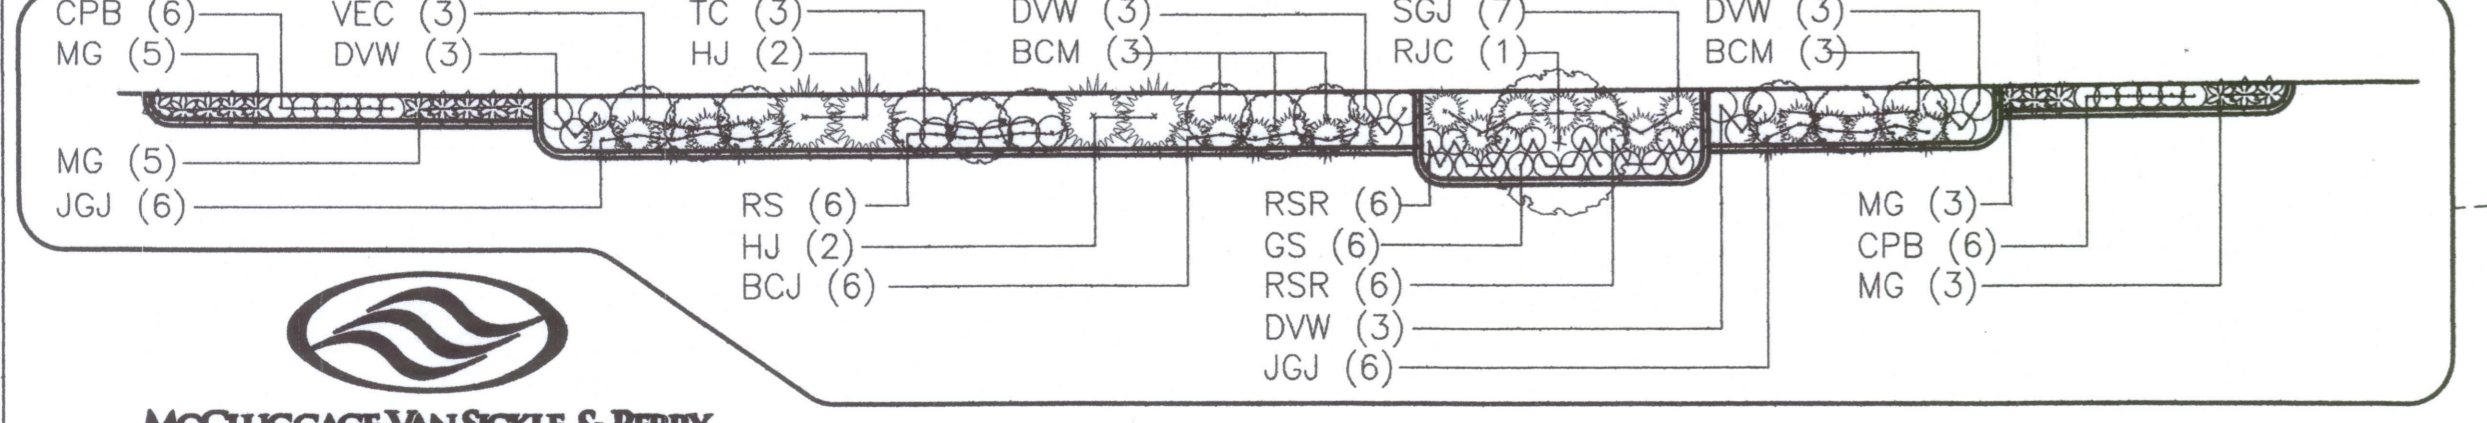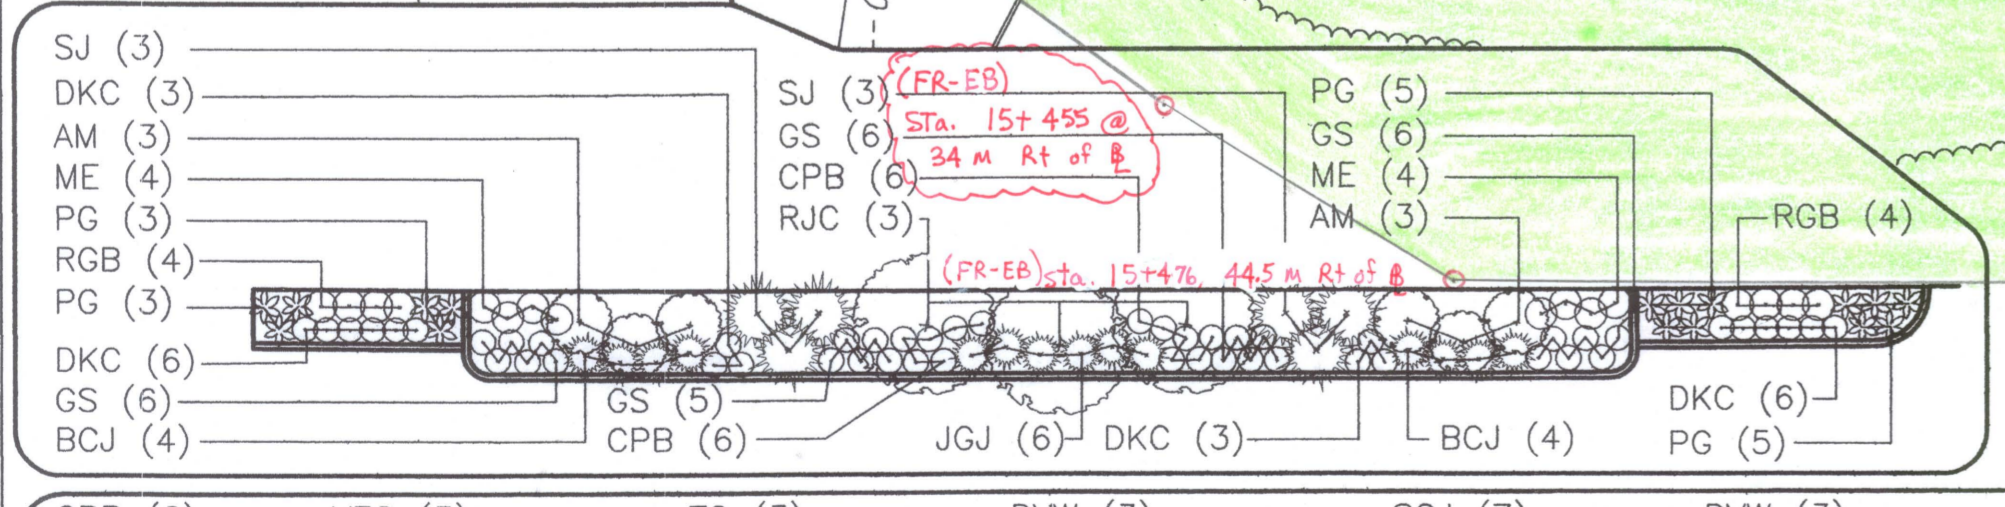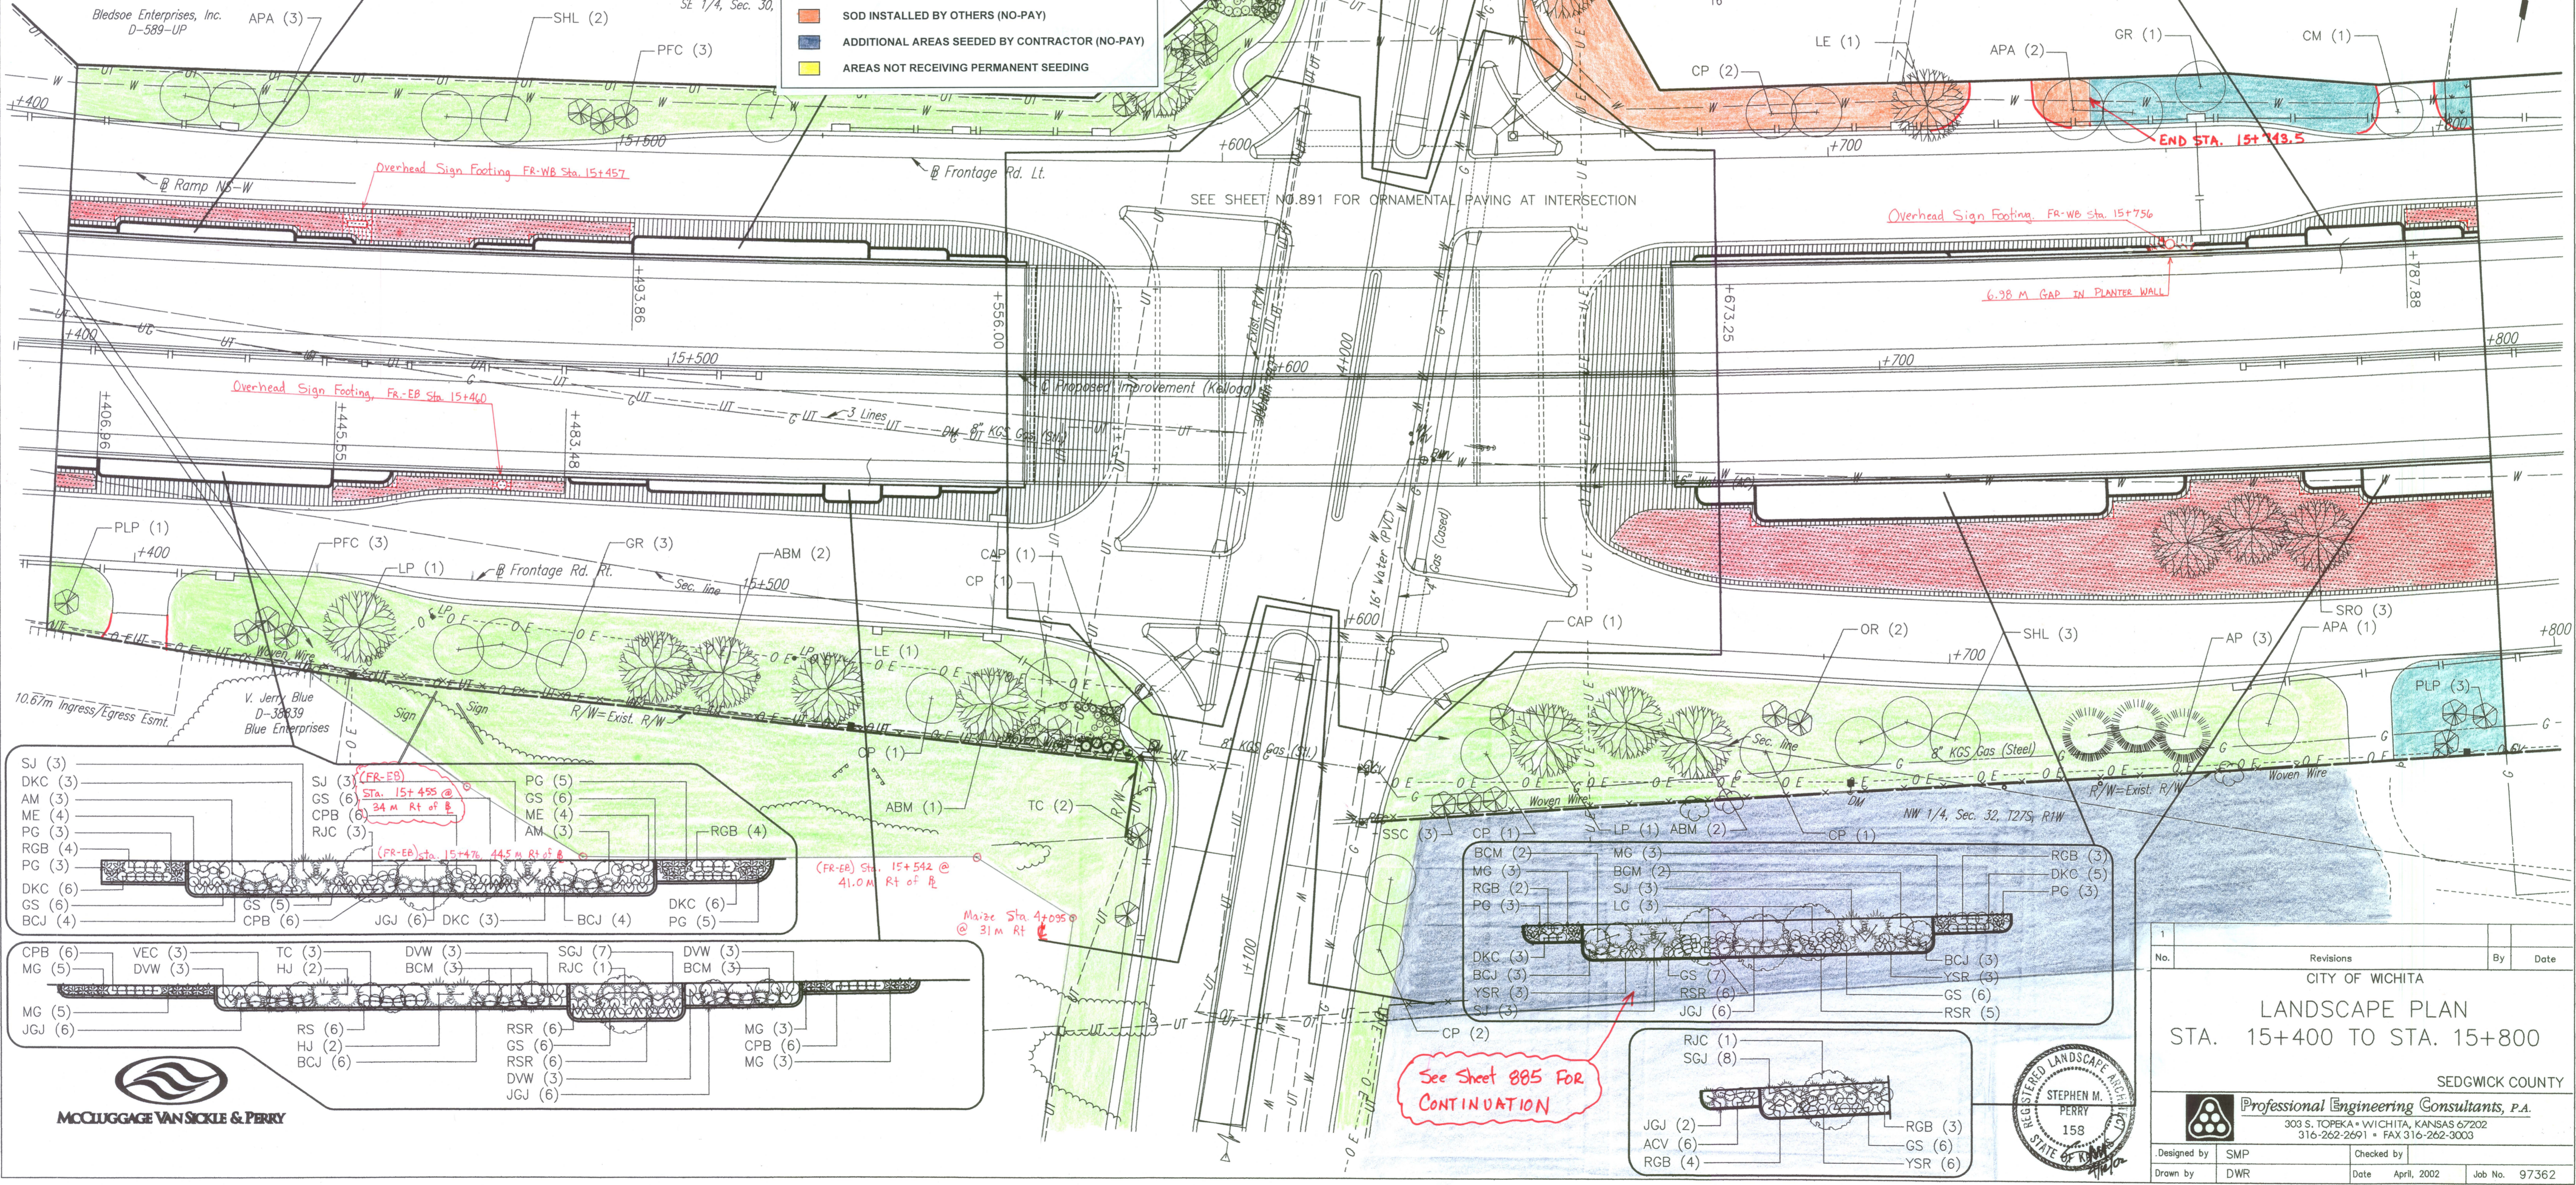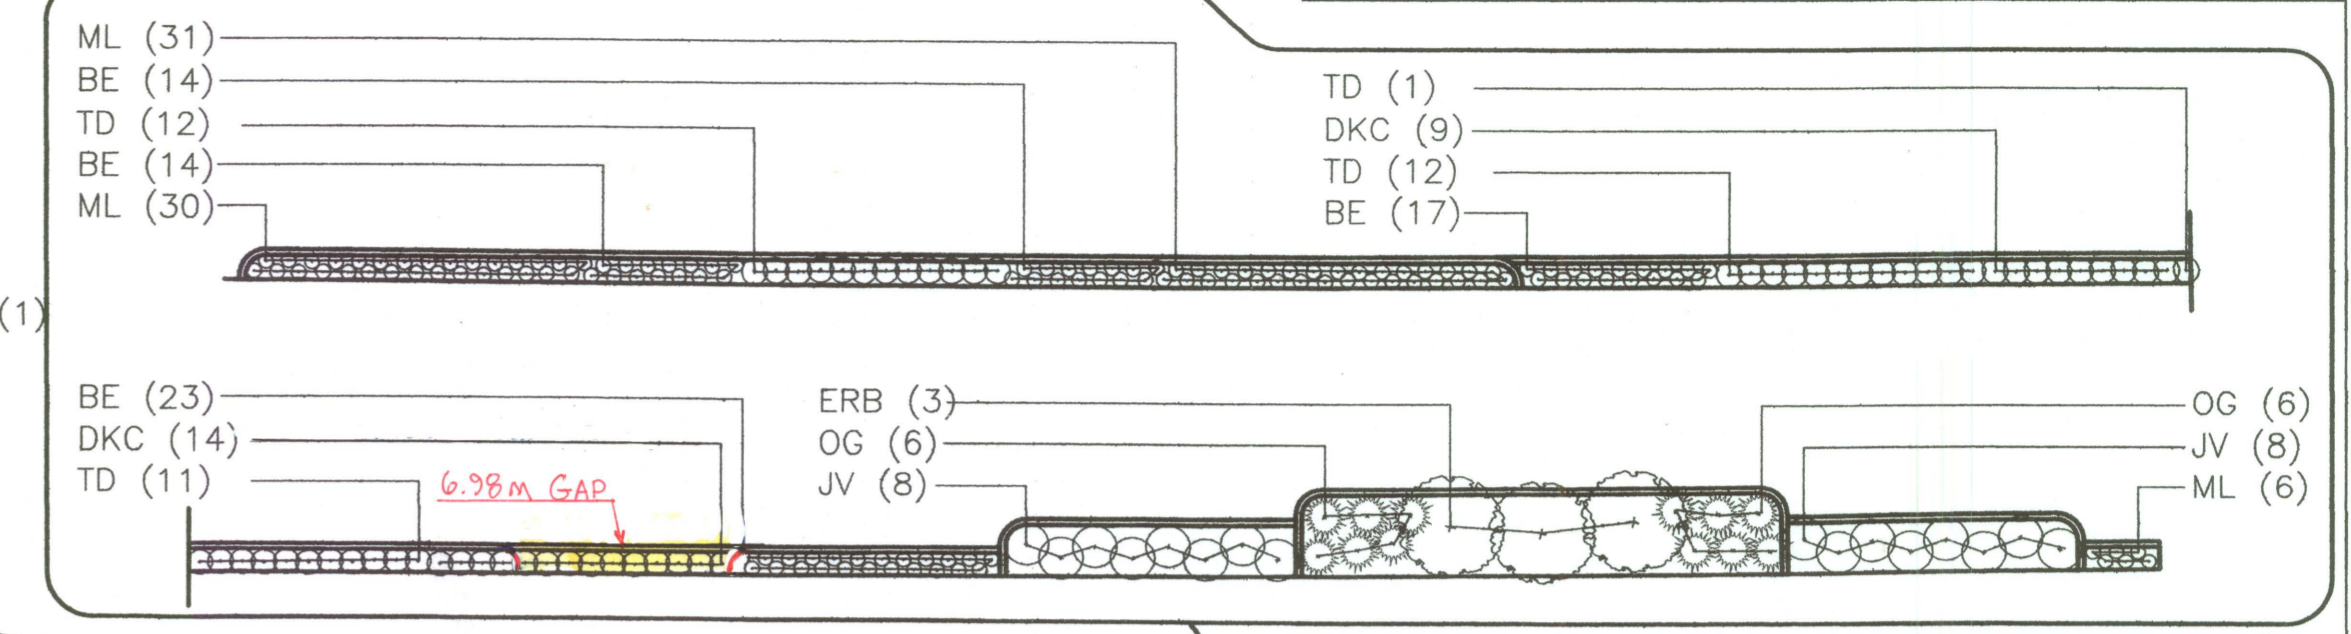

See Sheet 885 For CONTINUATION

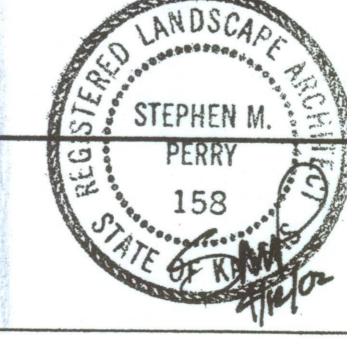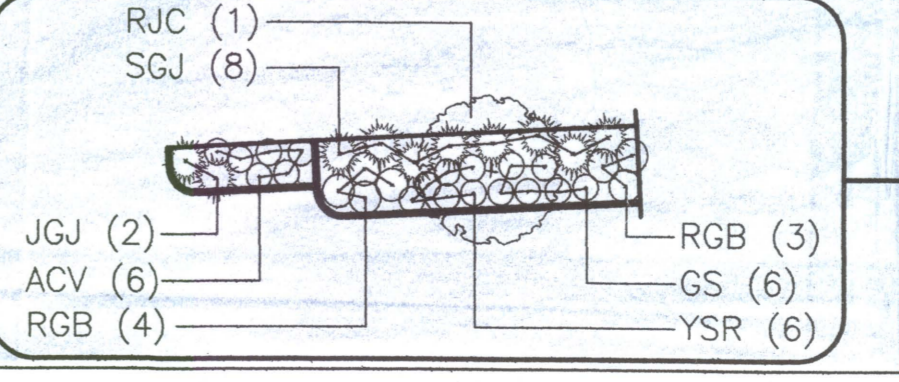

No.	Revisions	By	Date
1			

CITY OF WICHITA

LANDSCAPE PLAN

STA. 15+400 TO STA. 15+800

SEDGWICK COUNTY

Professional Engineering Consultants, P.A.

303 S. TOPEKA • WICHITA, KANSAS 67202
316-262-2691 • FAX 316-262-3003

Designed by SMP
Drawn by DWR

Checked by
Date April, 2002

Job No. 97362

DSNR: F: 9934/15154

OPER: DWR

SCALE: 1:500