




FHWA REGION NO.	STATE	PROJECT NUMBER	FISCAL YEAR	SHEET NUMBER	TOTAL SHEETS
7	KANSAS	87N-0245-01	2007	3	55

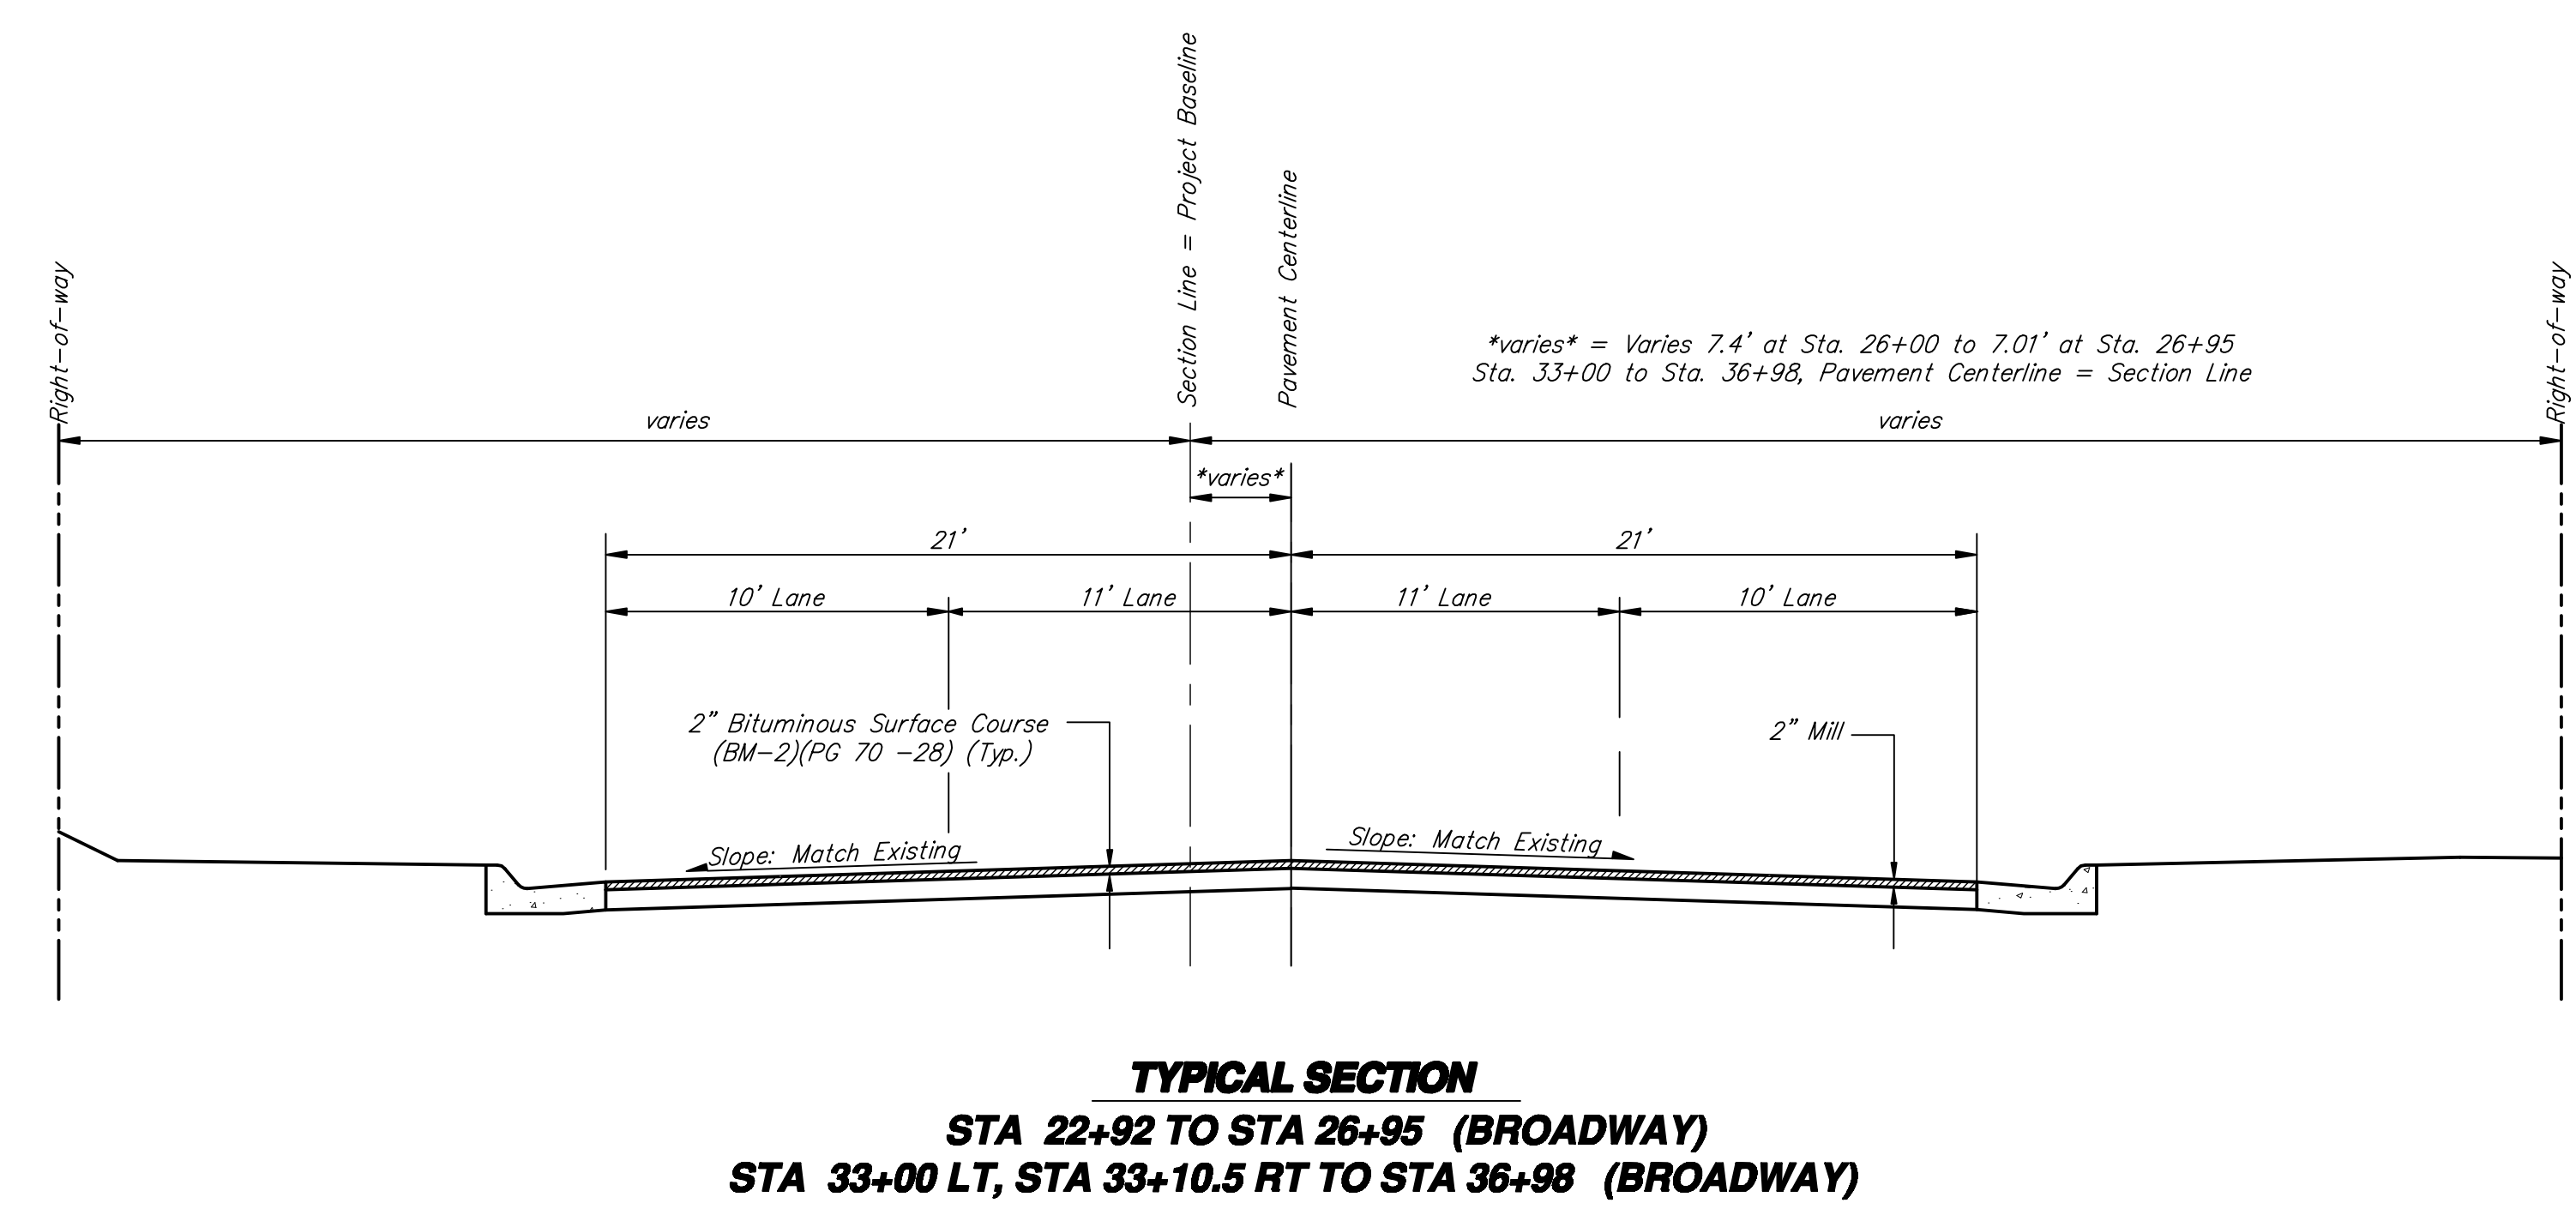

REVISED: 10/22/07

**13th & Broadway - Broadway
TYPICAL SECTIONS - OVERLAY
WICHITA, KANSAS**

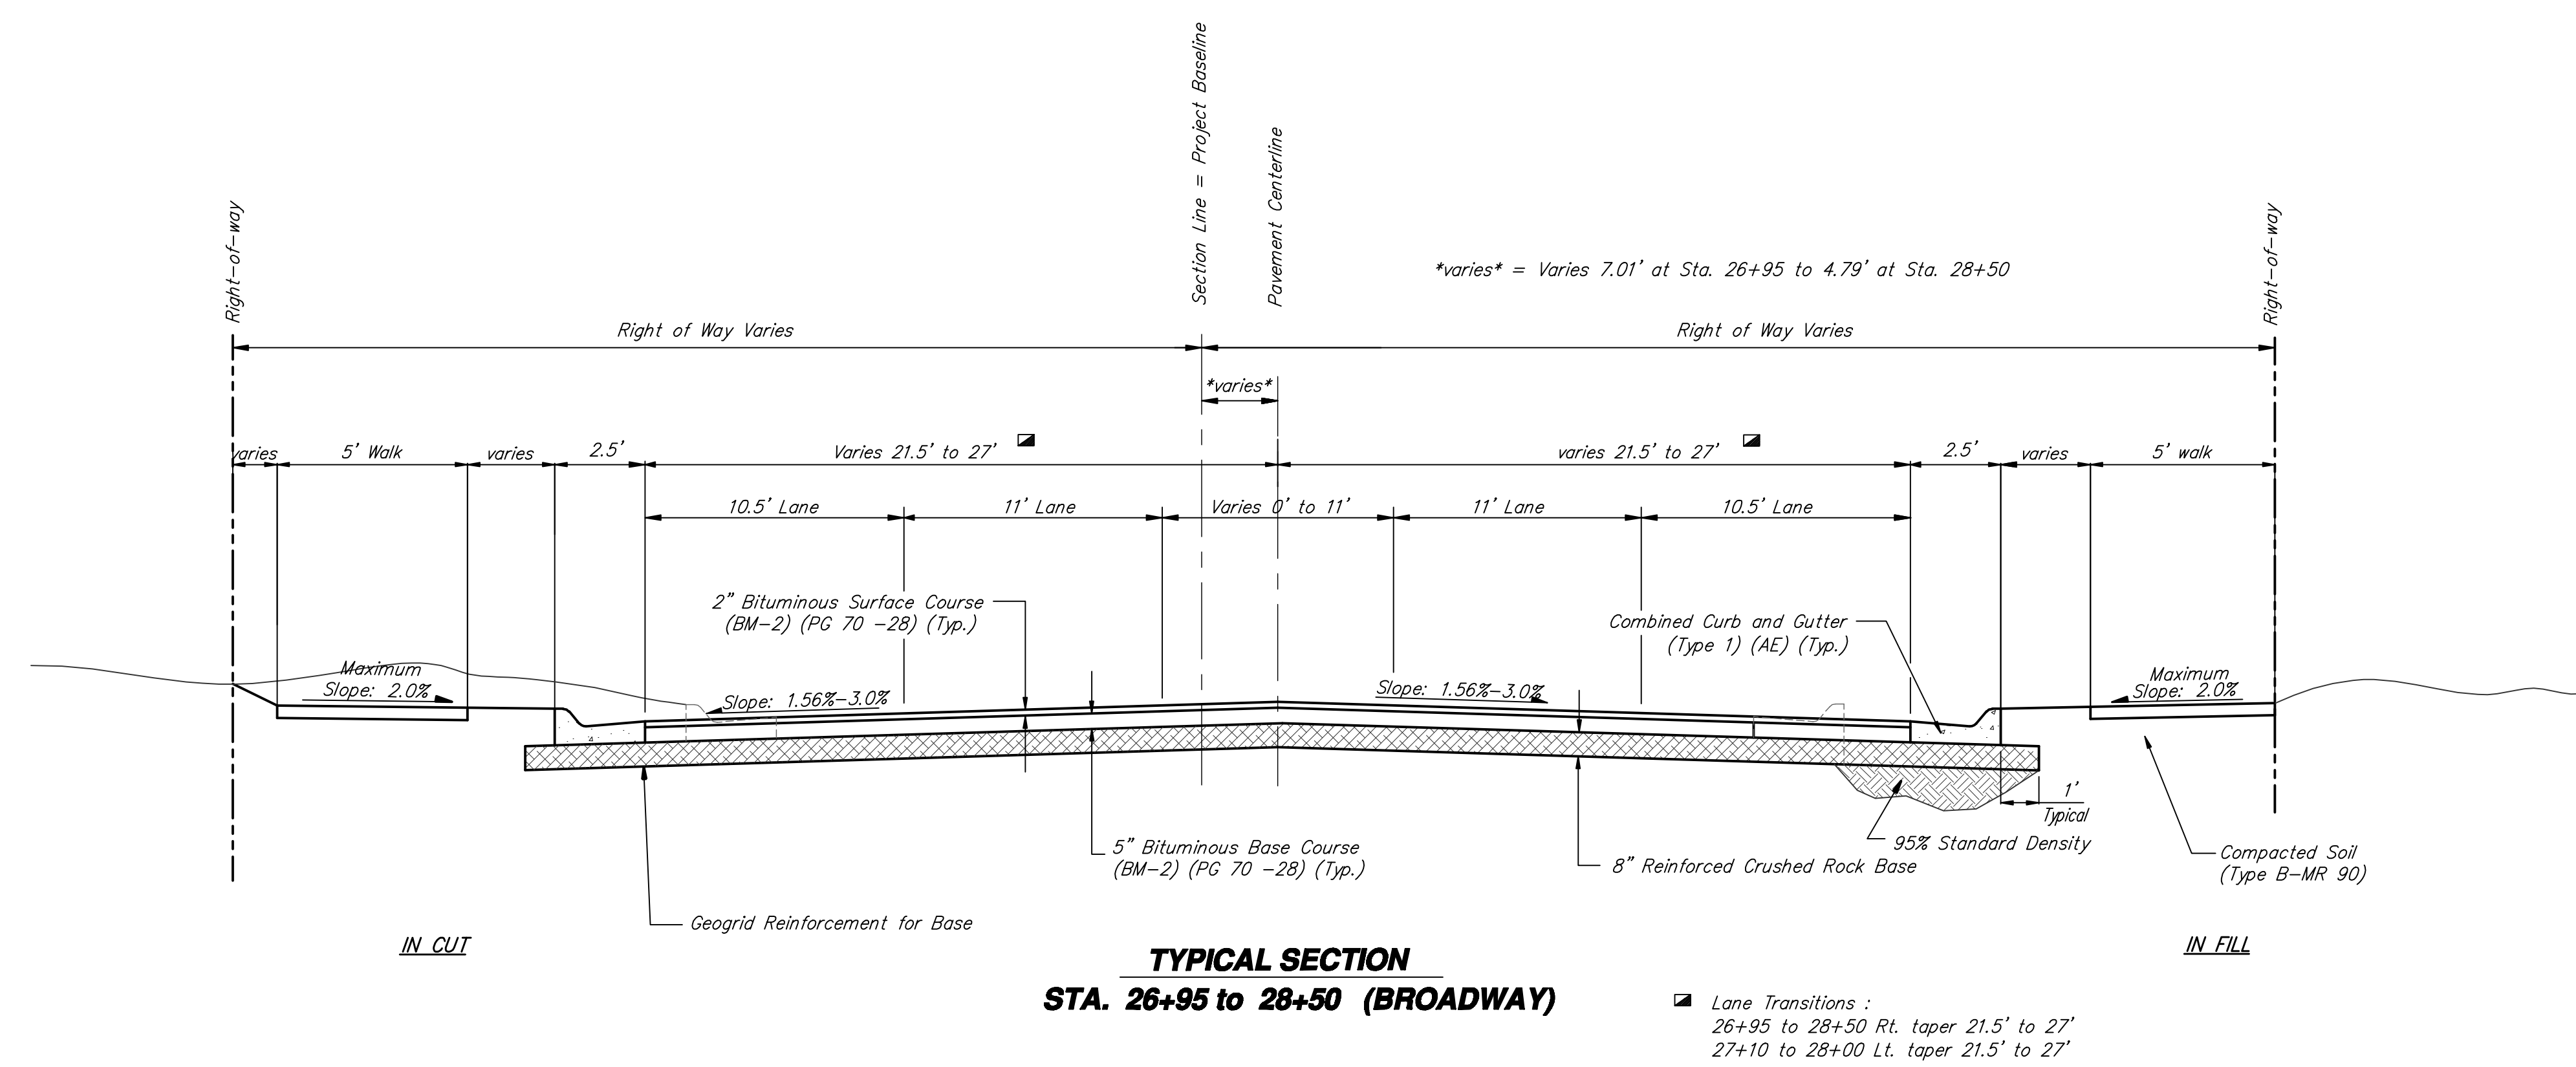

Ruggles & Bohm, P.A.
Engineering, Surveying, Land Planning

624 North Main
Wichita, Kansas 67208
www.biznews.com

(316) 264-6900
(316) 264-6921 fax
E-mail: info@biznews.com

DESIGNED BY	typ section
PROJECT NUMBER	706705
DATE	Sept. 12, 2004

DESIGNED BY	PDC
CHECKED BY	PDC
DATE	3/20/06
SCALE	AS SHOWN
SHEET NUMBER	3
TOTAL SHEETS	55