




FHWA REGION NO.	STATE	PROJECT NUMBER	FISCAL YEAR	SHEET NUMBER	TOTAL SHEETS
7	KANSAS	87N-0245-01	2007	4	55

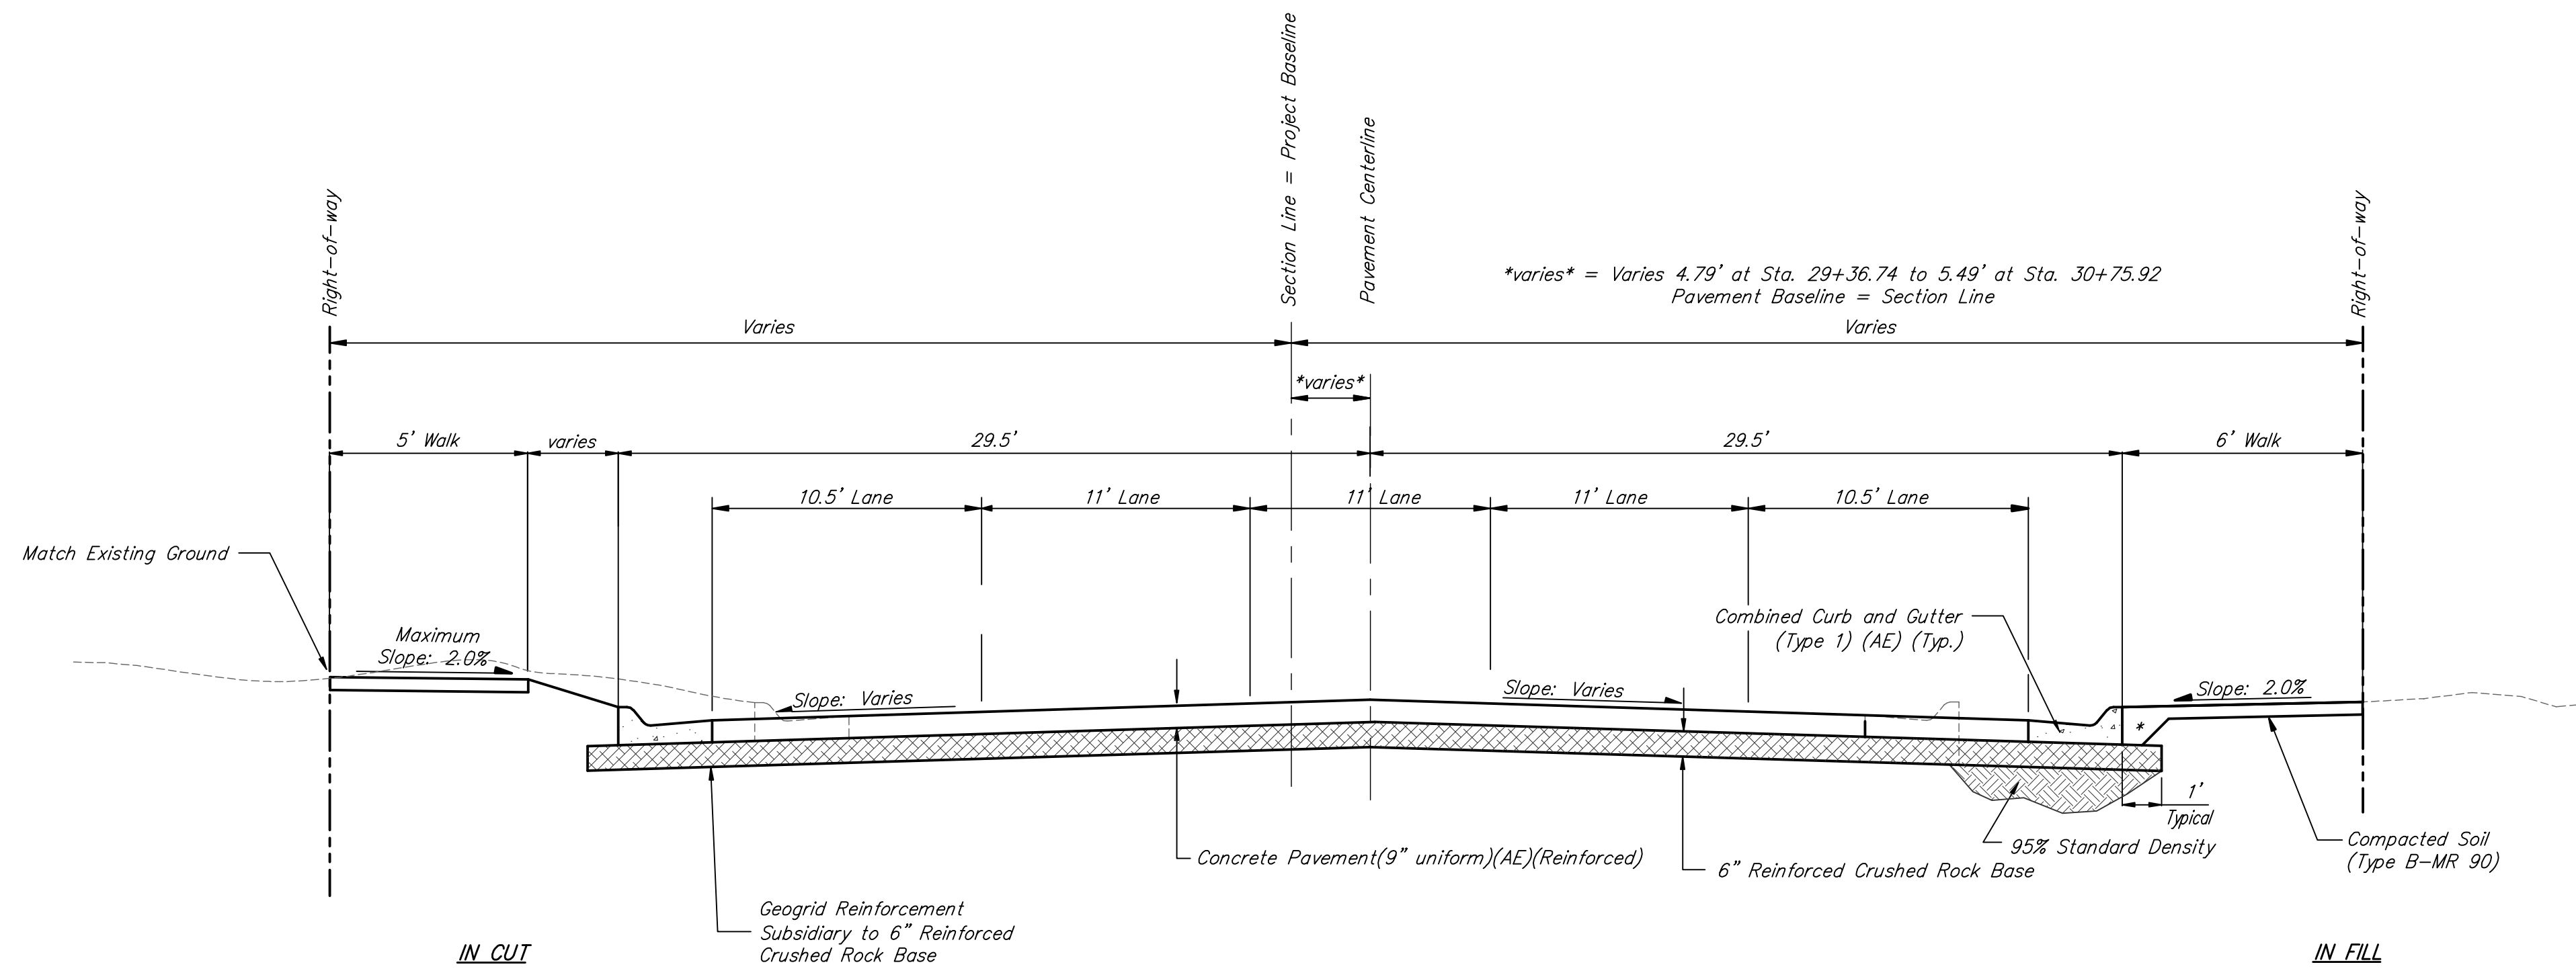


**INTERSECTION TYPICAL SECTION
STA 29+36.74 TO STA 30+75.92 (BROADWAY)**

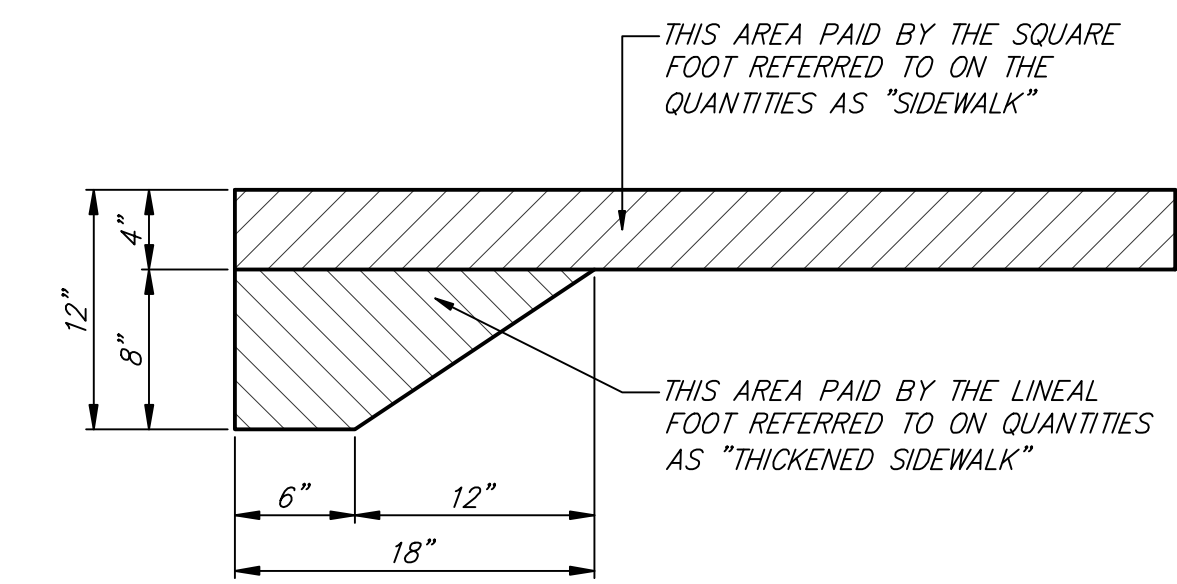

SIDEWALK THICKENED EDGE

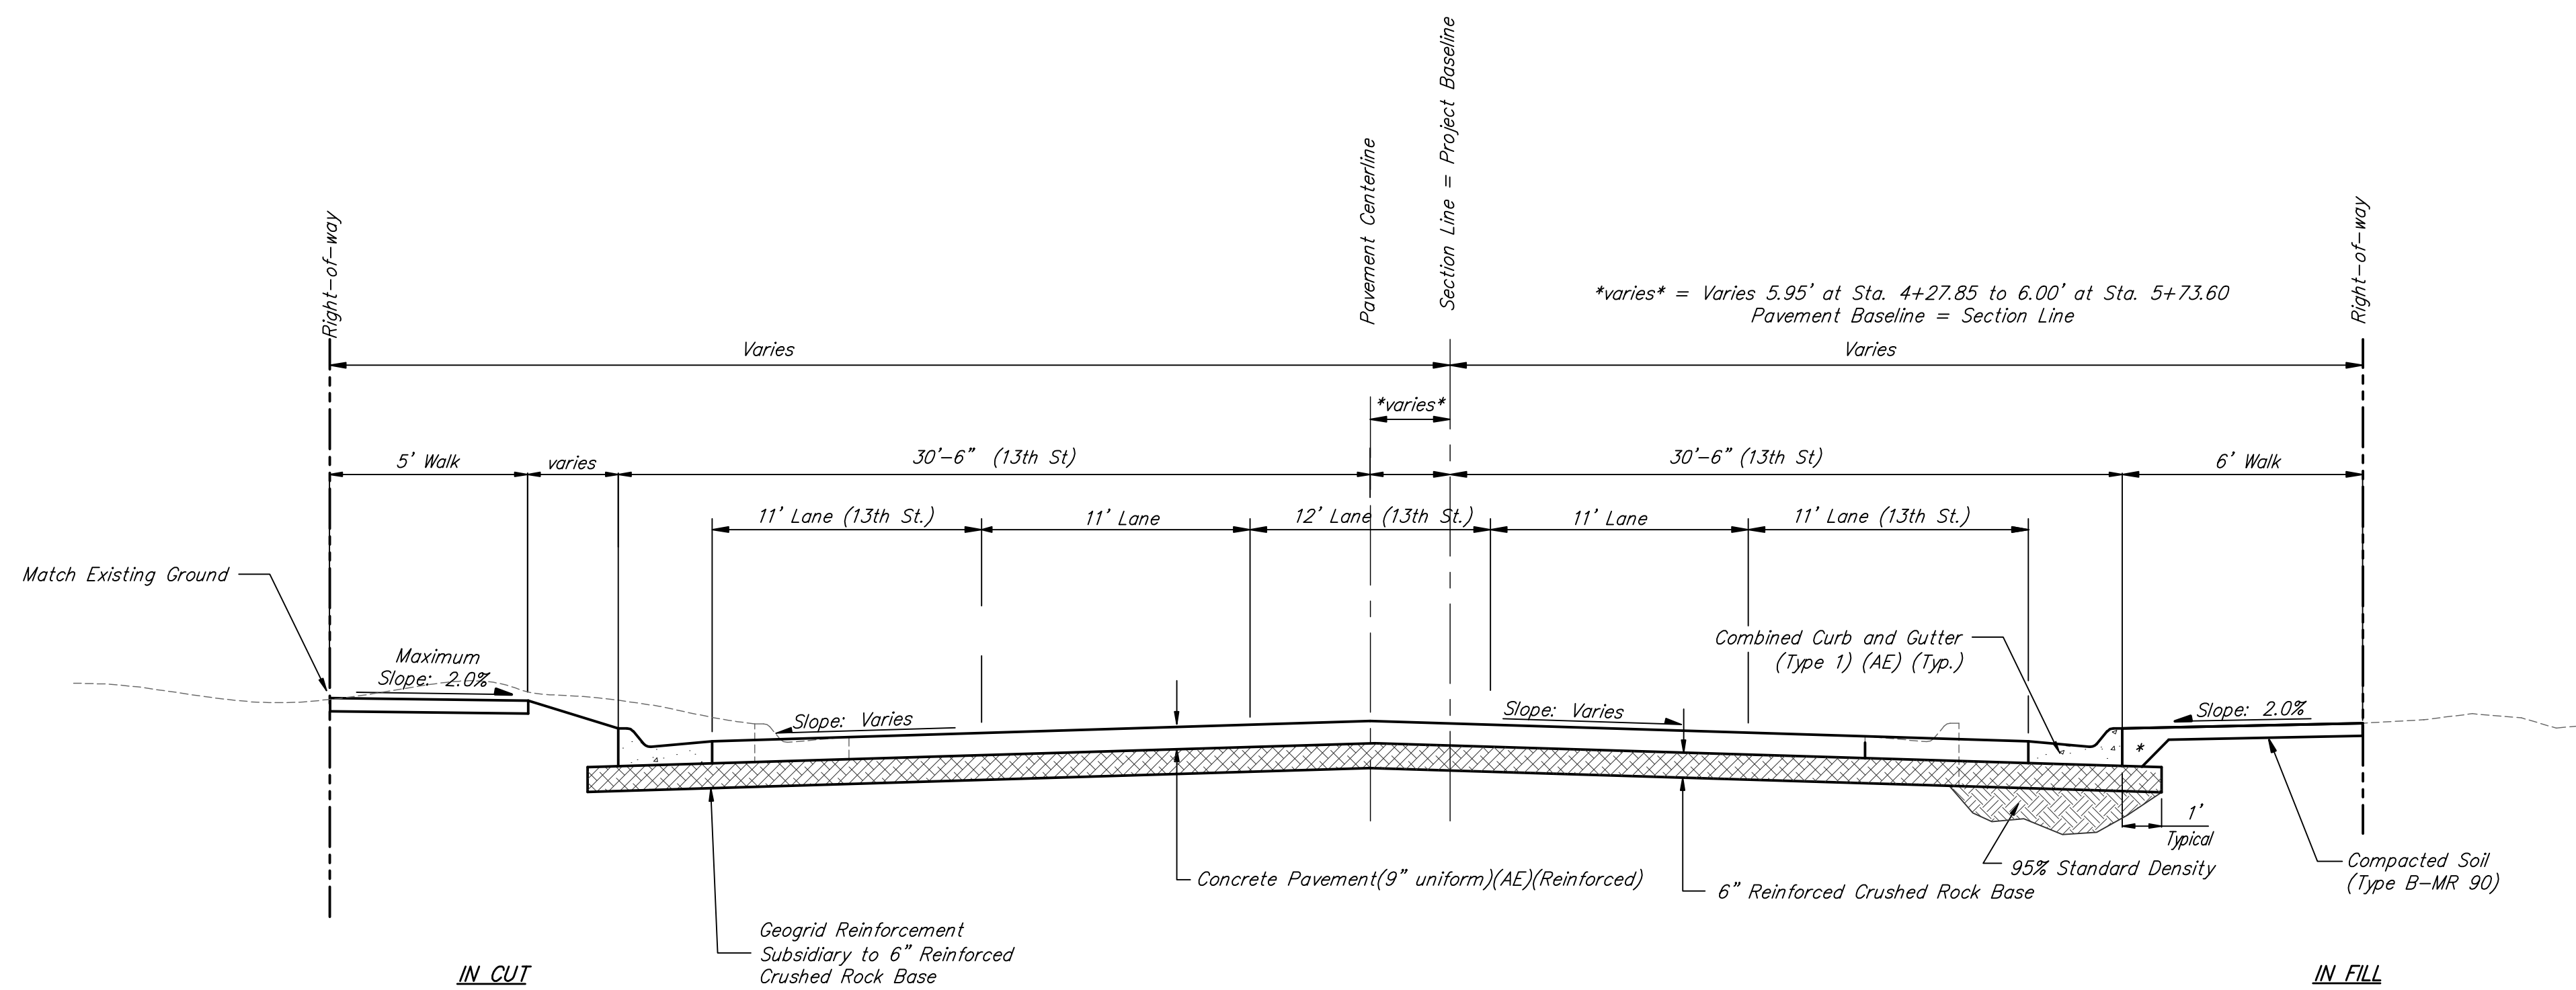

**INTERSECTION TYPICAL SECTION
STA 4+27.85 TO STA 5+73.60 (13th ST. N.)**

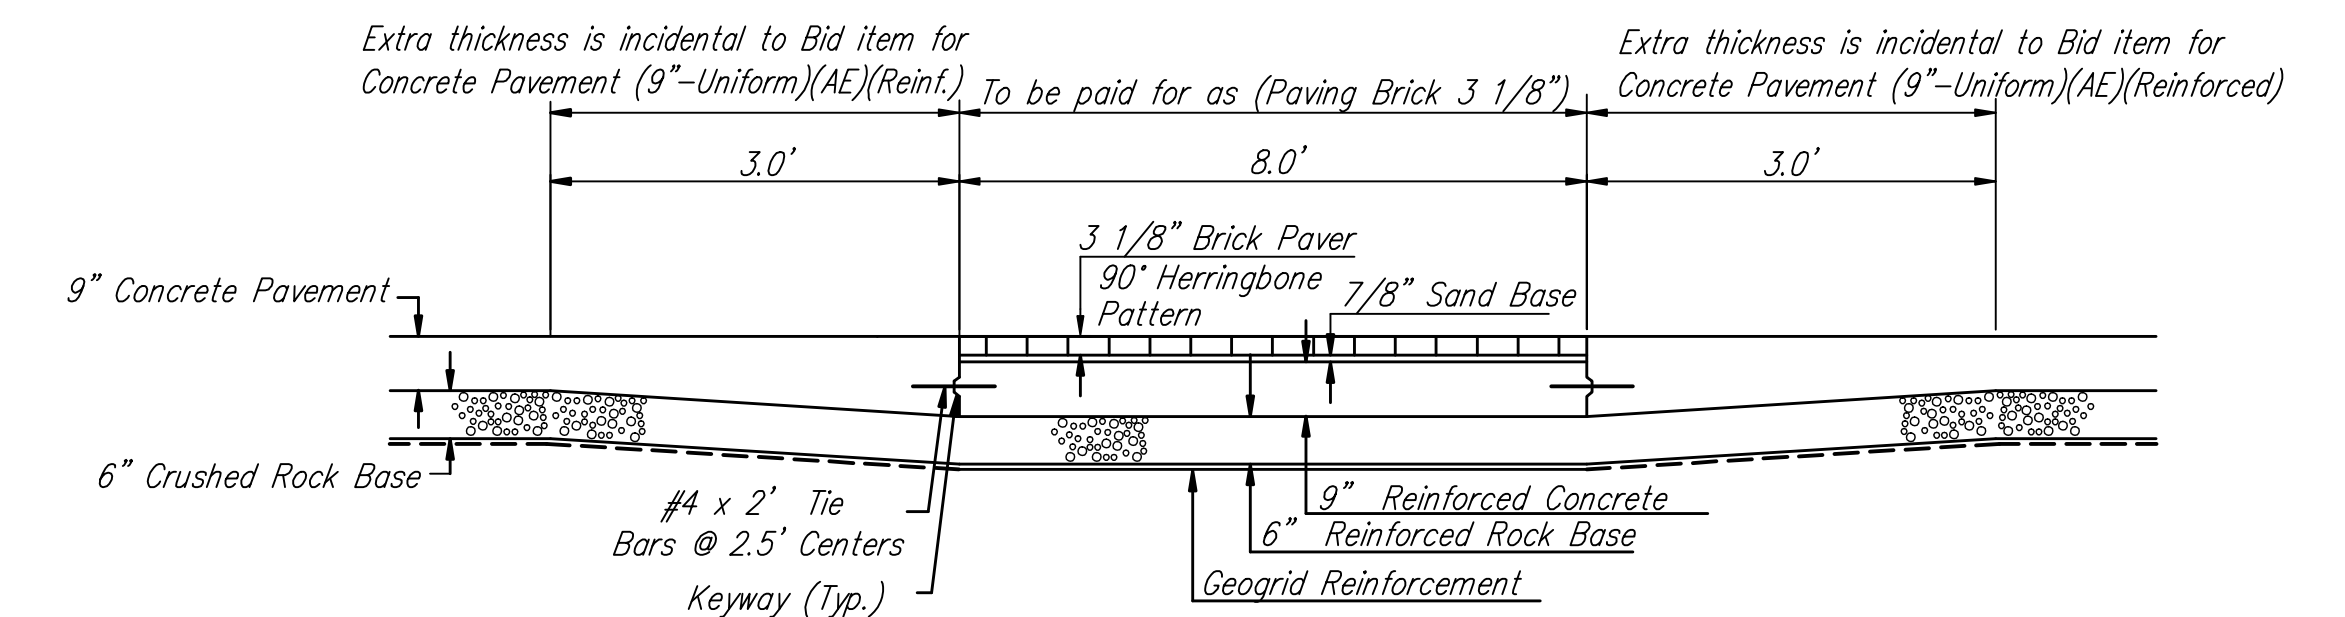

CROSSWALK BRICK PAVER SURFACE DETAIL

NOTE: Construction of the interlocking precast concrete paving stones shall conform to special provision 90P-3956.

REVISED: 10/22/07

**13th & Broadway - Broadway
TYPICAL SECTIONS - CONCRETE PAVEMENT
WICHITA, KANSAS**

	Ruggles & Bohm, P.A. Engineering, Surveying, Land Planning		PDC PDC 3/20/06 5 55
	824 North Main Wichita, Kansas 67208 www.rbag.com	(316) 264-0000 (316) 264-0001 fax E-mail: info@rbag.com	PROJECT NUMBER 706705