




FHWA REGION NO.	STATE	PROJECT NUMBER	FISCAL YEAR	SHEET NUMBER	TOTAL SHEETS
7	KANSAS	87N-0245-01	2007	6	55

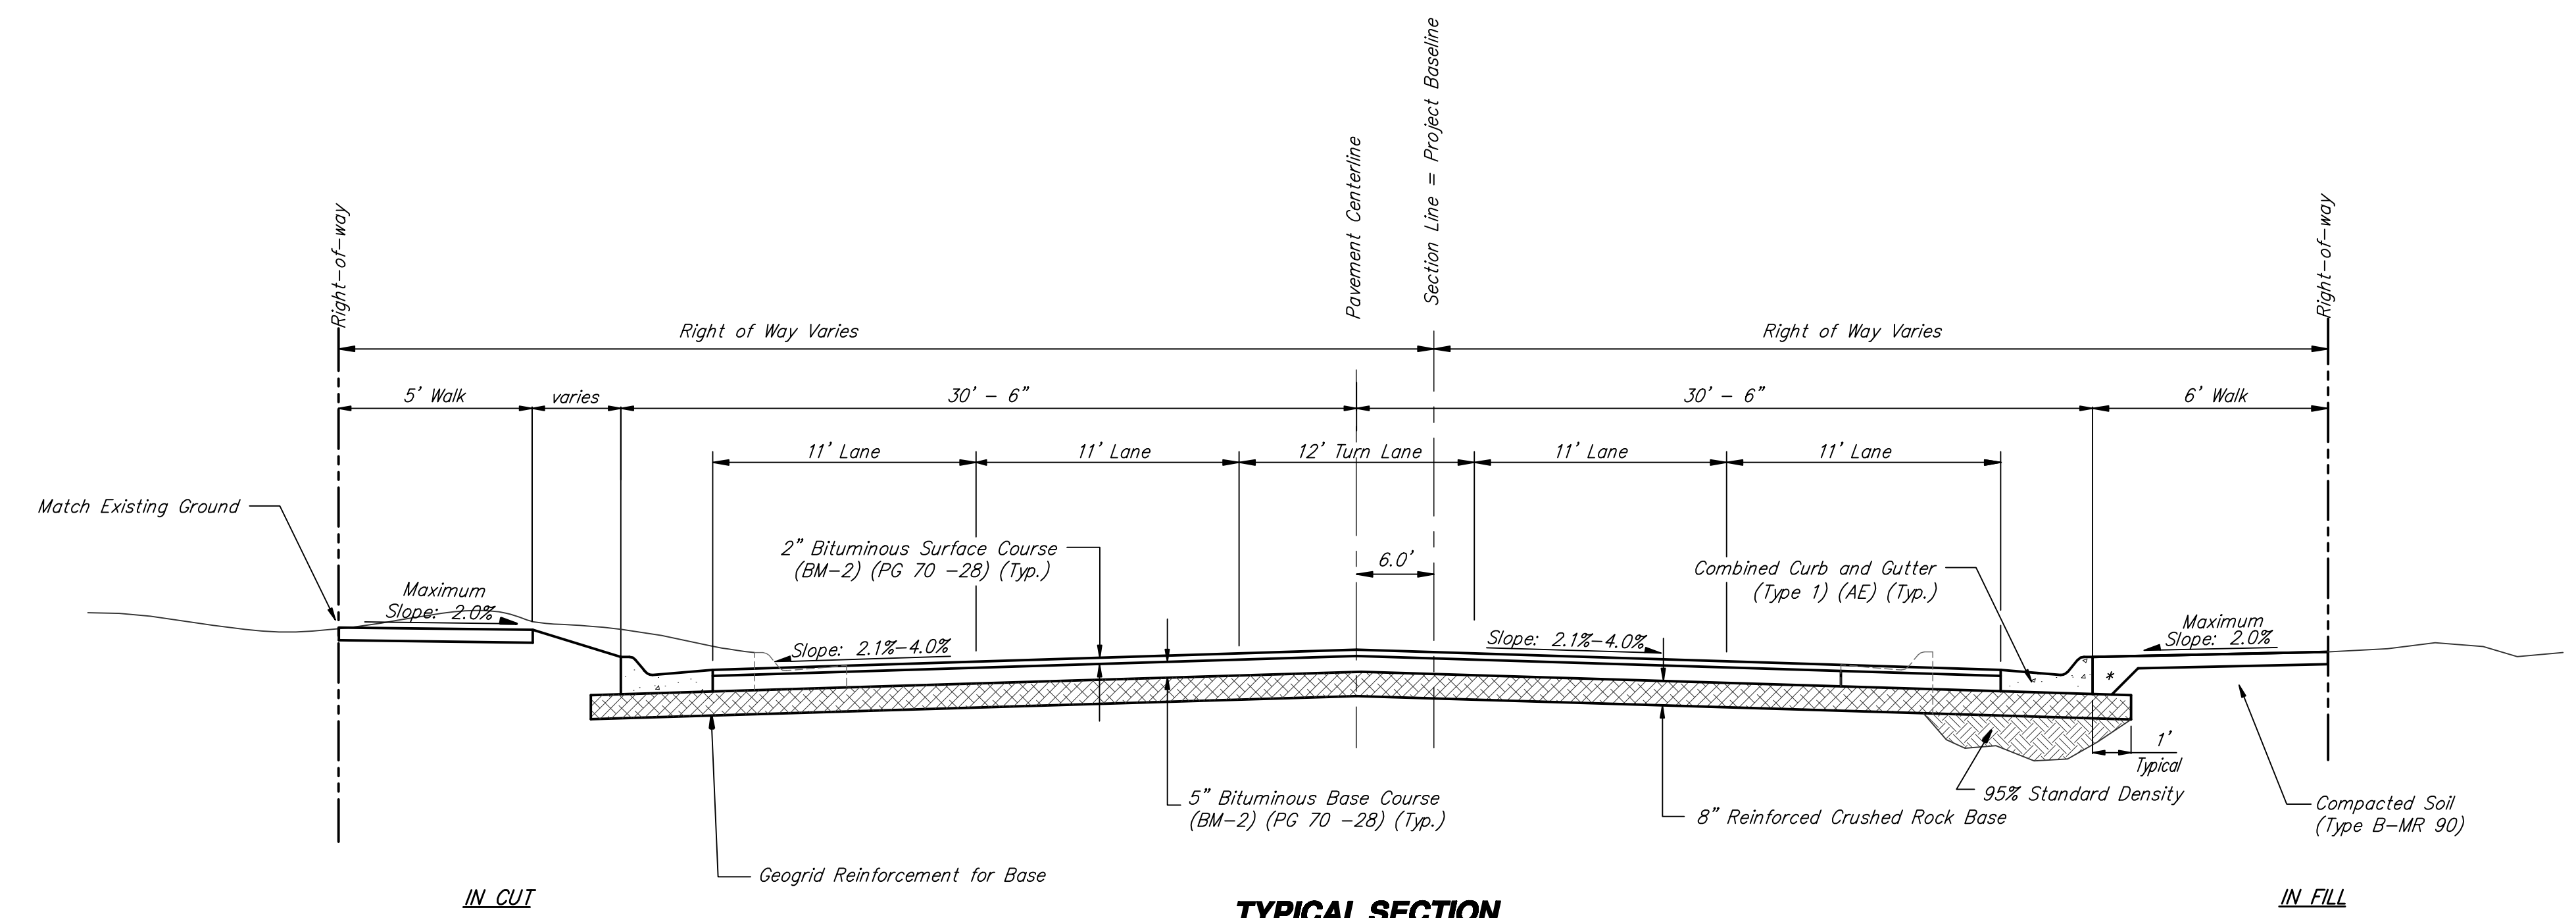

TYPICAL SECTION
3+25.10 to 4+27.85 (13TH ST N)
5+73.60 to 6+98.47 (13TH ST N)

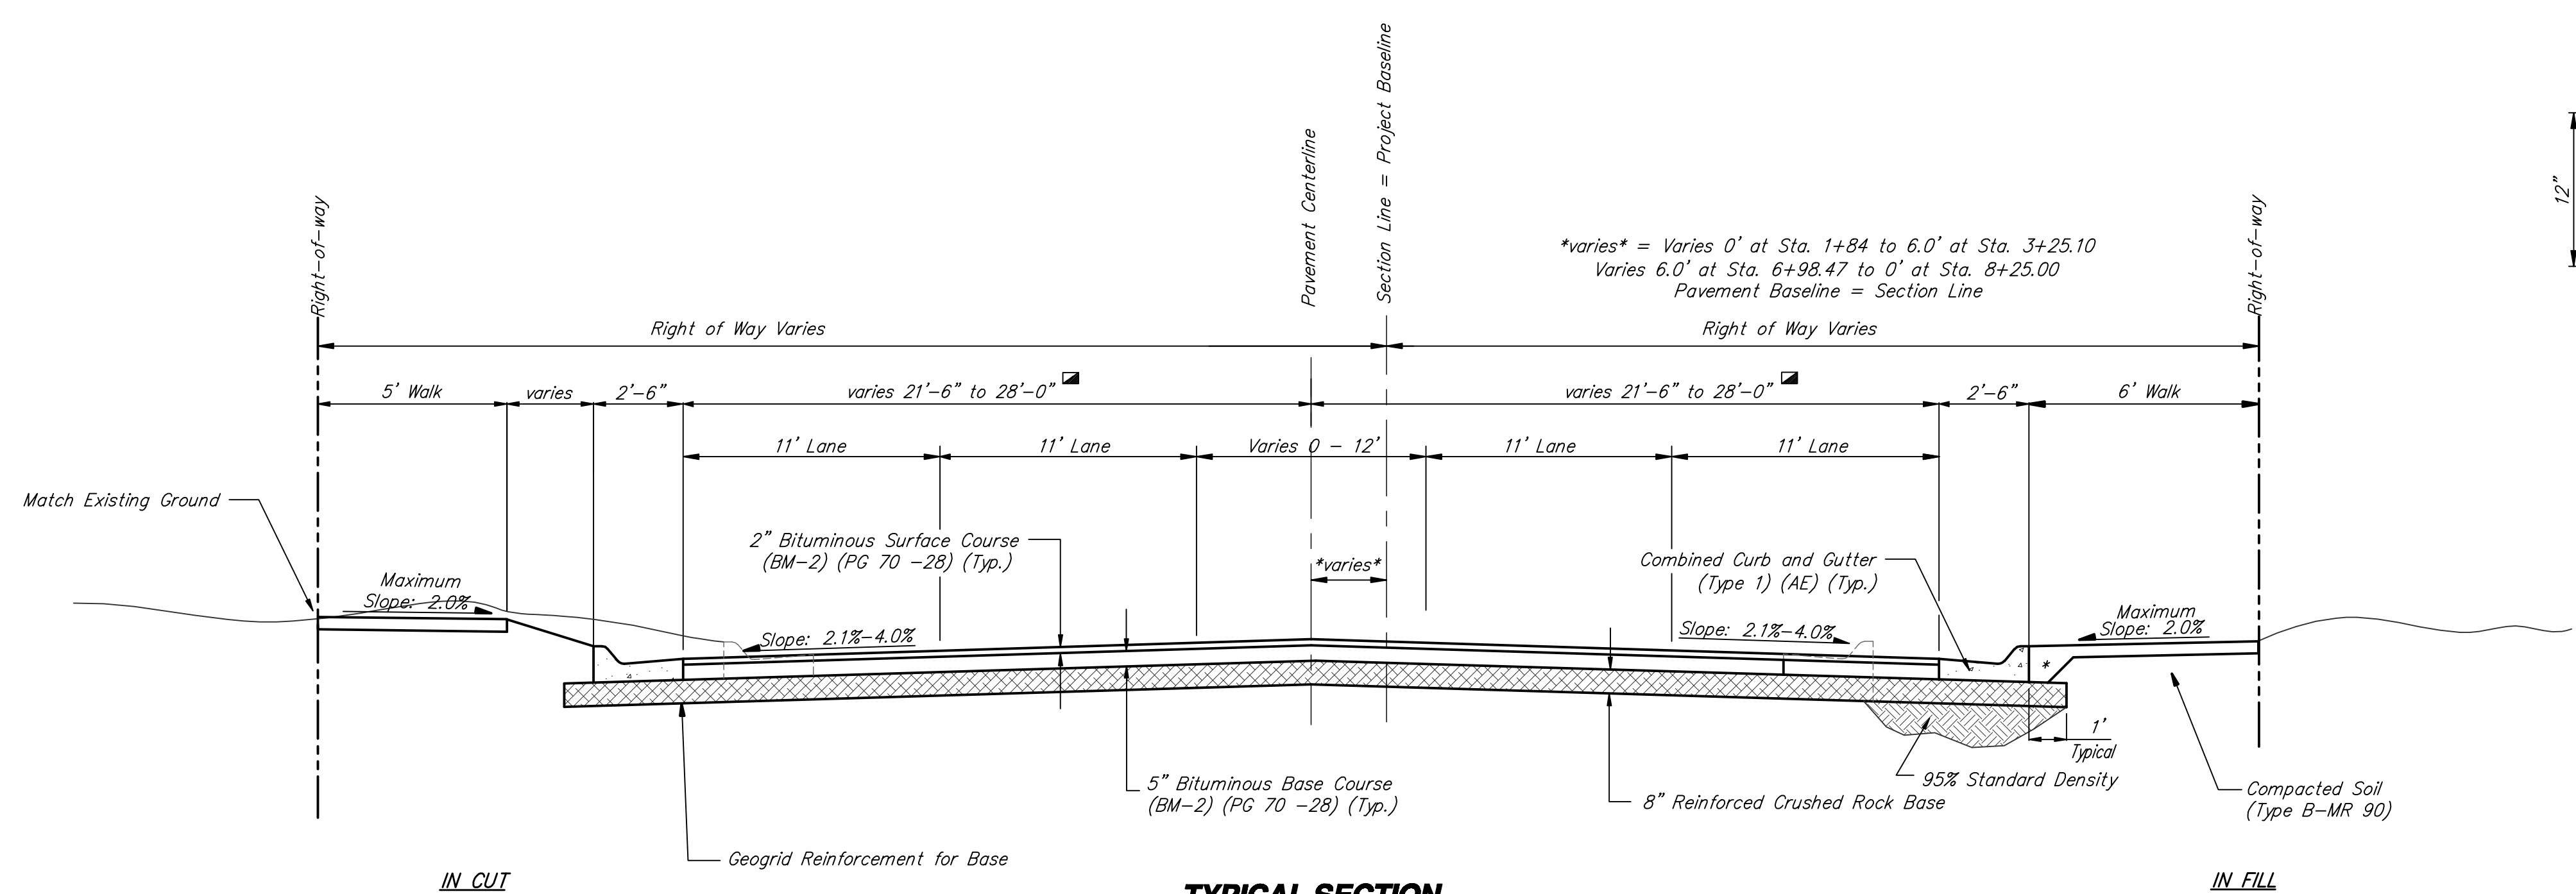

TYPICAL SECTION
1+84 to 3+25.10 (13TH ST N)
6+98.47 to 8+25.00 (13TH ST N)

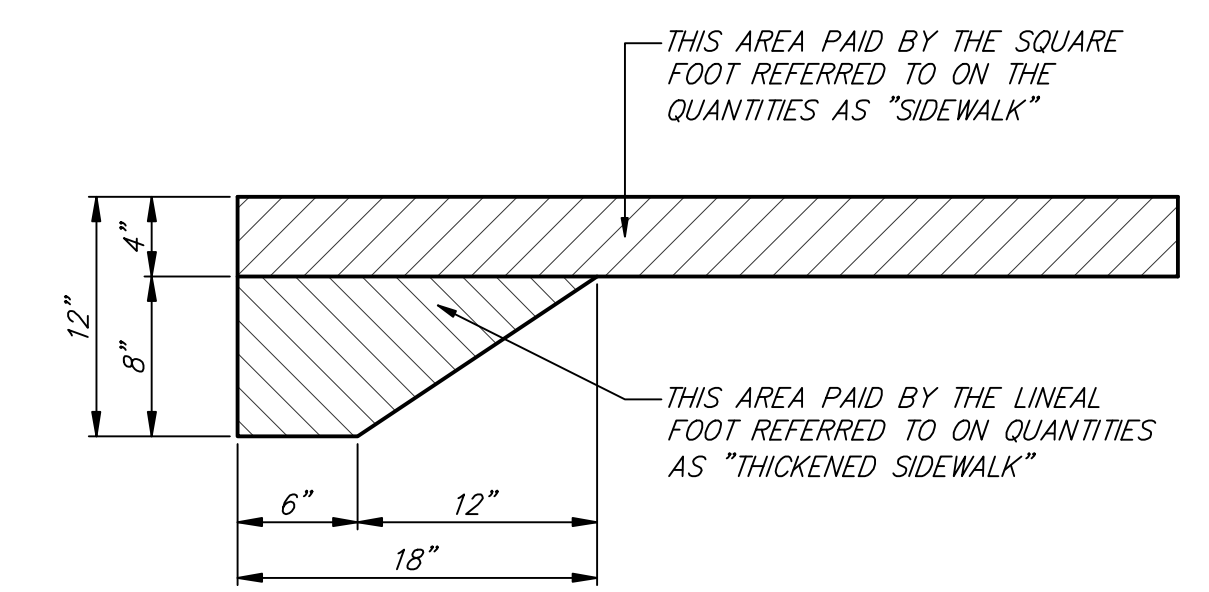


SIDEWALK THICKENED EDGE

☐ Lane Transitions :
 Sta. 1+84(Rt) to Sta. 3+50(Rt) taper from 21.5' to 22.0'
 Sta. 8+00(Rt) to Sta. 8+25(Rt) taper from 22.0' to 21.5'
 Sta. 1+84(Lt) to Sta. 3+25(Lt) taper from 21.5' to 34.0'
 Sta. 7+00(Lt) to Sta. 8+25(Lt) taper from 34.0' to 21.5'

REVISED: 10/16/07

13th & Broadway - 13th St. N.
TYPICAL SECTIONS
WICHITA, KANSAS



Ruggles & Bohm, P.A.
 Engineering, Surveying, Land Planning

224 North Main
 Wichita, Kansas 67208
 www.rbg.com

(316) 264-9338
 (316) 264-9331 fax
 E-mail: info@rbg.com

PDC
 PDC
 3/20/06
 6
 of
 55

PROJECT NO. typ section	PROJECT NUMBER 706705	DATE Sept. 12, 2004
----------------------------	--------------------------	------------------------