



⊕

4+85.62

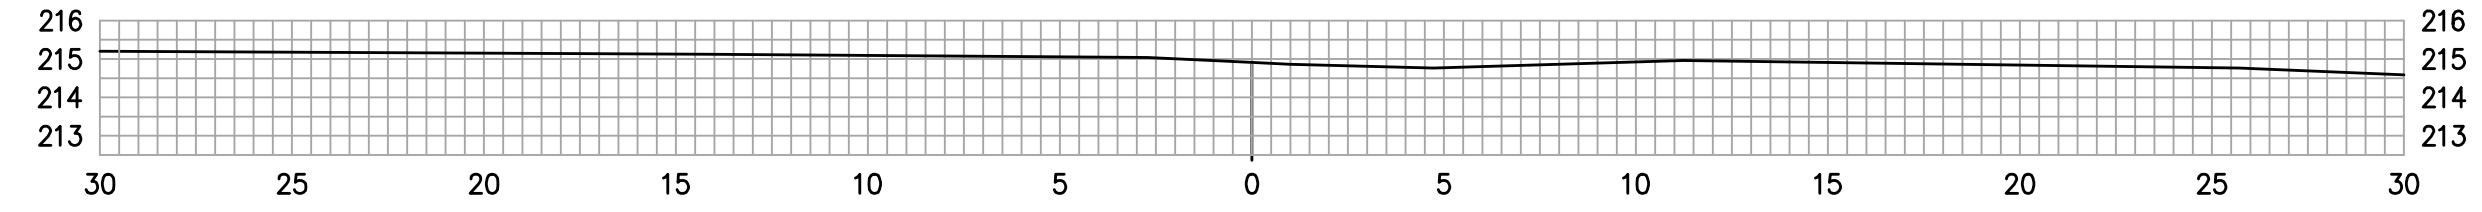


4+45.63

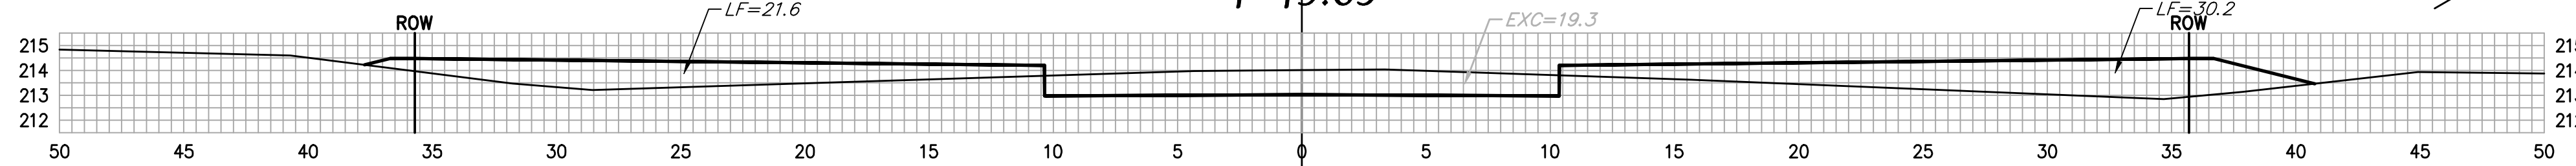


EXC = 14.3
 LF = 38.4
 CF = 0.0

4+35.63

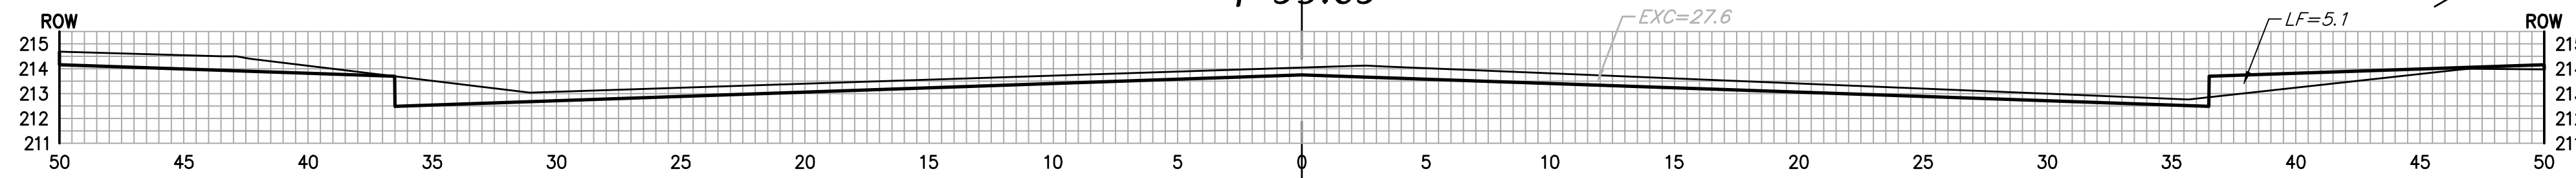


EXC = 8.7
 LF = 10.5
 CF = 0.0

4+10.63

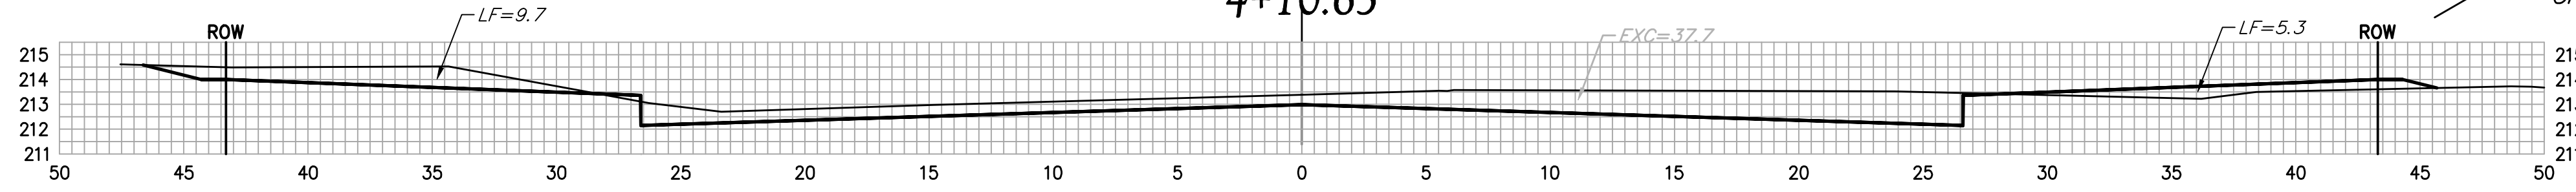

EXC = 30.2
 LF = 9.3
 CF = 0.0

3+85.64

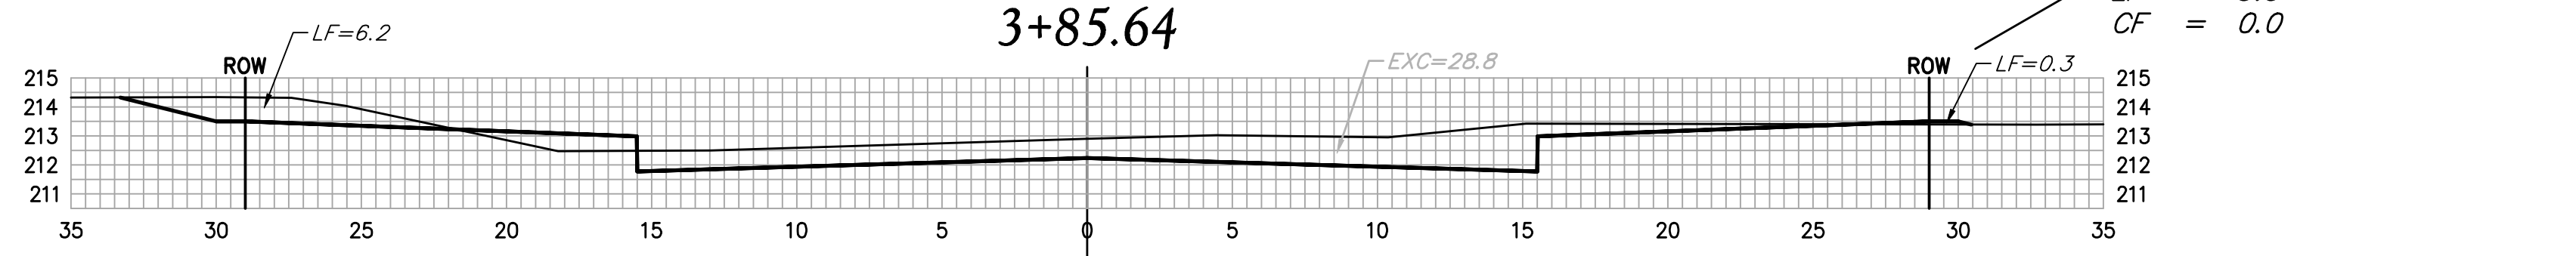

EXC = 30.8
 LF = 9.9
 CF = 0.0

Valley Hi Ct.

⊕

SHEET TOTAL:
 EXCAVATION = 84.0 C.Y.
 LOOSE FILL = 68.2 C.Y.
 COMPACTED FILL = 0.0 C.Y.

