


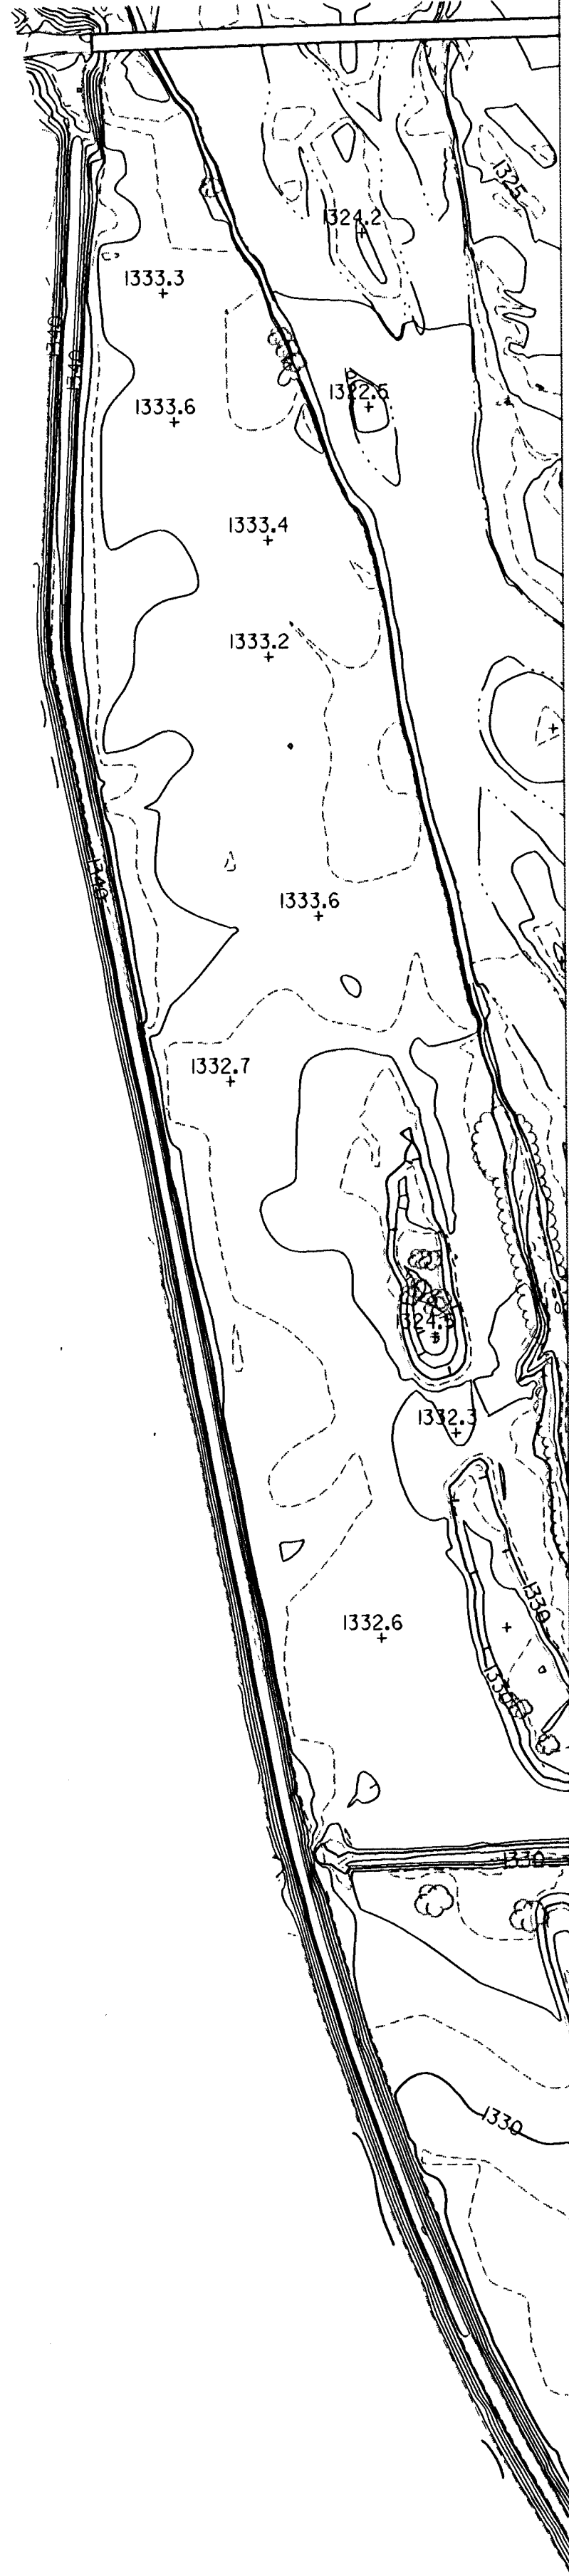

1	2	3
	4	5
	6	7
	8	



CITY OF WICHITA KANSAS
I-235 / SENECA N.

BUK

BUCHER, WILLIS & RATLIFF

ENGINEERS • PLANNERS • ARCHITECTS

604 WEST NORTH STREET, SUITE 200, WICHITA, KANSAS 67201-9327-3603

DESIGNED BY: BRC

DATE: 04-17-95

DRAWN BY: BRC

DATE: 04-17-95

CHECKED BY: KOL

DATE: 04-17-95

PROJECT NO.

JOB NO.

SCALE: 1"=200'

SHEET 1 OF 8

SEDGWICK COUNTY, KANSAS

FLYING HEIGHT: 3600'

COORDINATE SYSTEM: STATE PLANE

DATE OF PHOTOGRAPHY: 01-19-95