


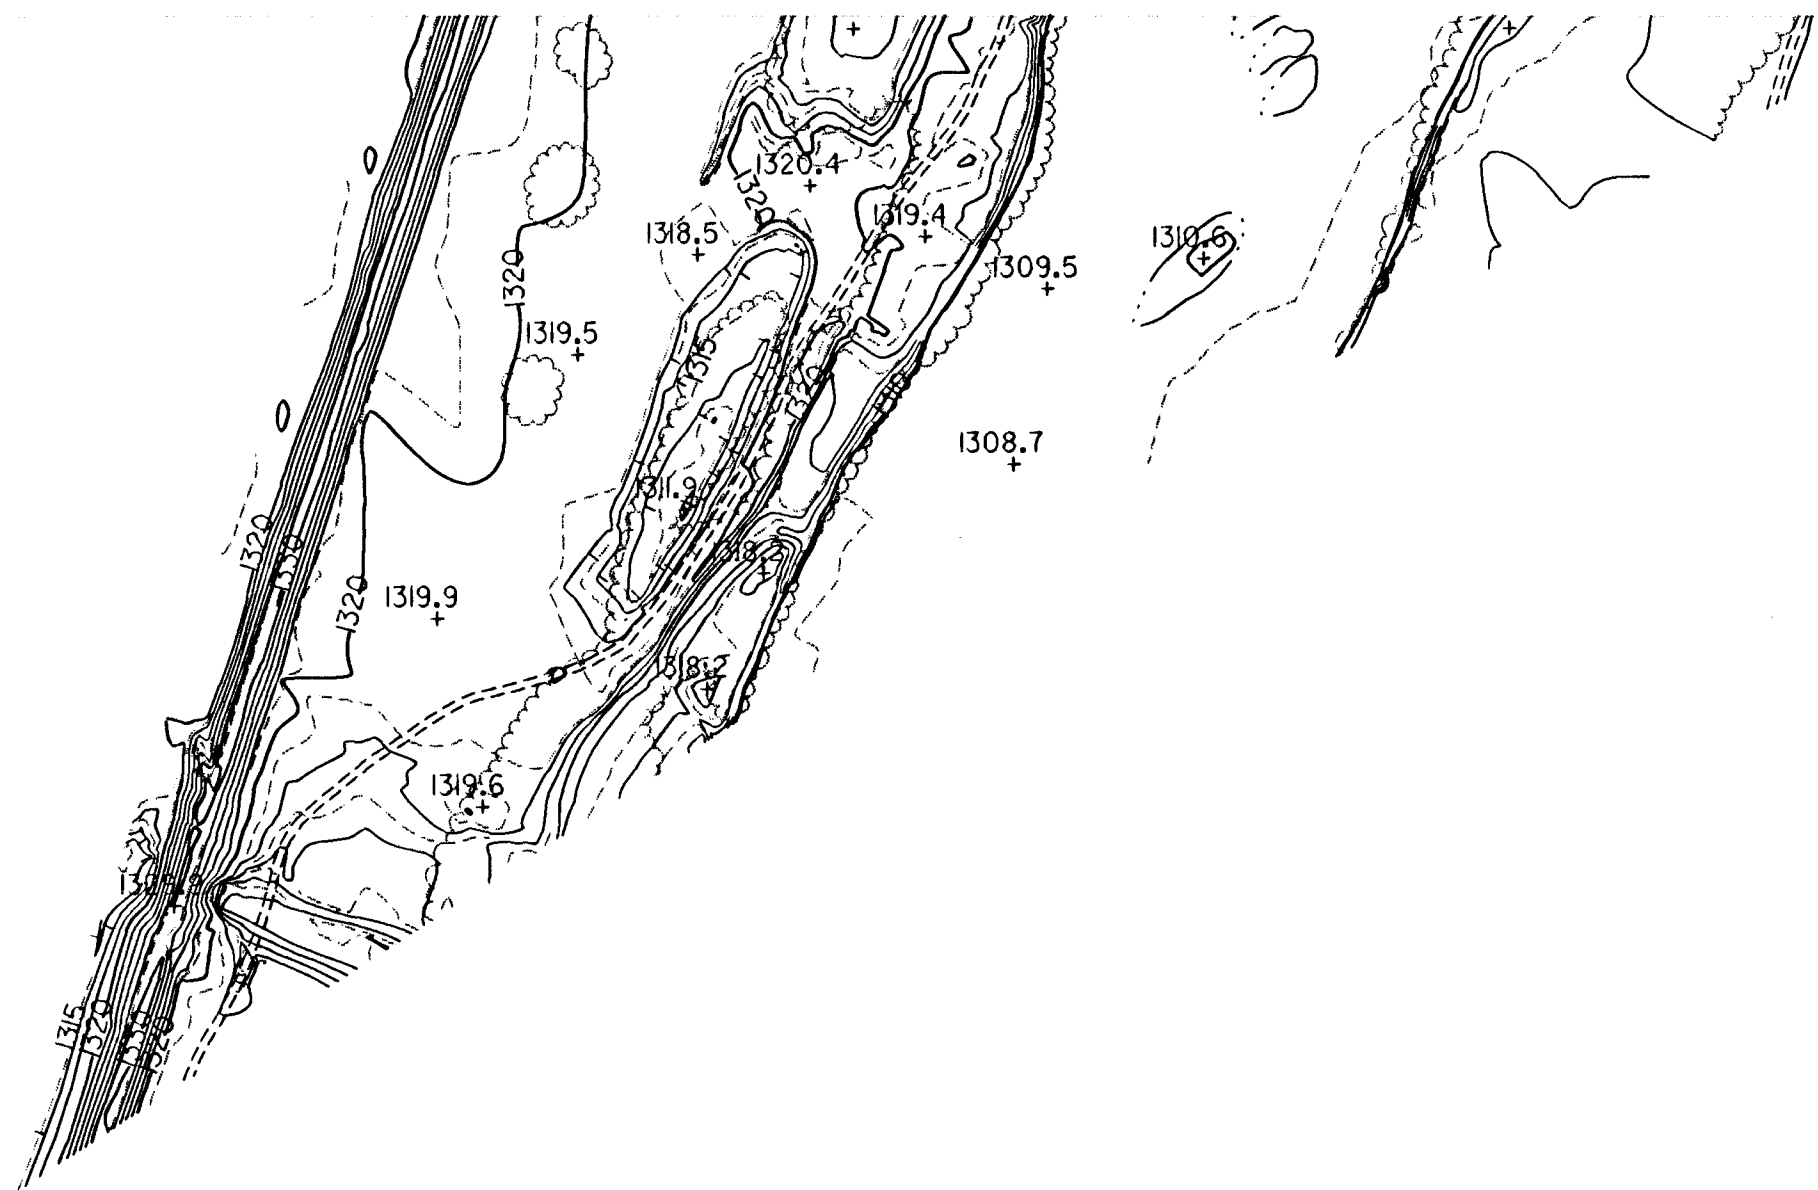

1	2	3
	4	5
	6	7



SEDGWICK COUNTY, KANSAS
FLYING HEIGHT: 3600'
COORDINATE SYSTEM: STATE PLANE
DATE OF PHOTOGRAPHY: 01-19-95

CITY OF WICHITA KANSAS
I-235 / SENECA N.

BUR BUCHER, WILLIS & RATLIFF
ENGINEERS • PLANNERS • ARCHITECTS
609 WEST NORTH STREET, SUITE 200, WICHITA, KS 67202

DESIGNED BY: BRC	DATE: 04-17-95	PROJECT NO.		
DRAWN BY: BRC	DATE: 04-17-95	JOB NO.	9403	
CHECKED BY: KOL	DATE: 04-17-95	SCALE	1"=200'	SHEET 6 OF 8