

300

250

200


| PUB. ROAD DIV. NO. | STATE | FED. AID PROJ. NO. | FISCAL YEAR | SHEET NO. | TOTAL SHEETS |
|--------------------|--------|--------------------|-------------|-----------|--------------|
| 5 | KANSAS | | 1970 | 115 | 229 |
| 35W-871-35W-113316 | | | | | |

| | |
|------------------|------|
| FINAL SURVEY NO. | DATE |
| BY | |
| REVISIONS | |
| PLATINUM | |
| TEMPLATE | |
| AREA | |
| CHECKED | |

| | |
|---------------------|------|
| ORIGINAL SURVEY NO. | DATE |
| BY | |
| REVISIONS | |
| PLATINUM | |
| TEMPLATE | |
| AREA | |
| CHECKED | |

1300
55+00
1290

1300
54+00
1290

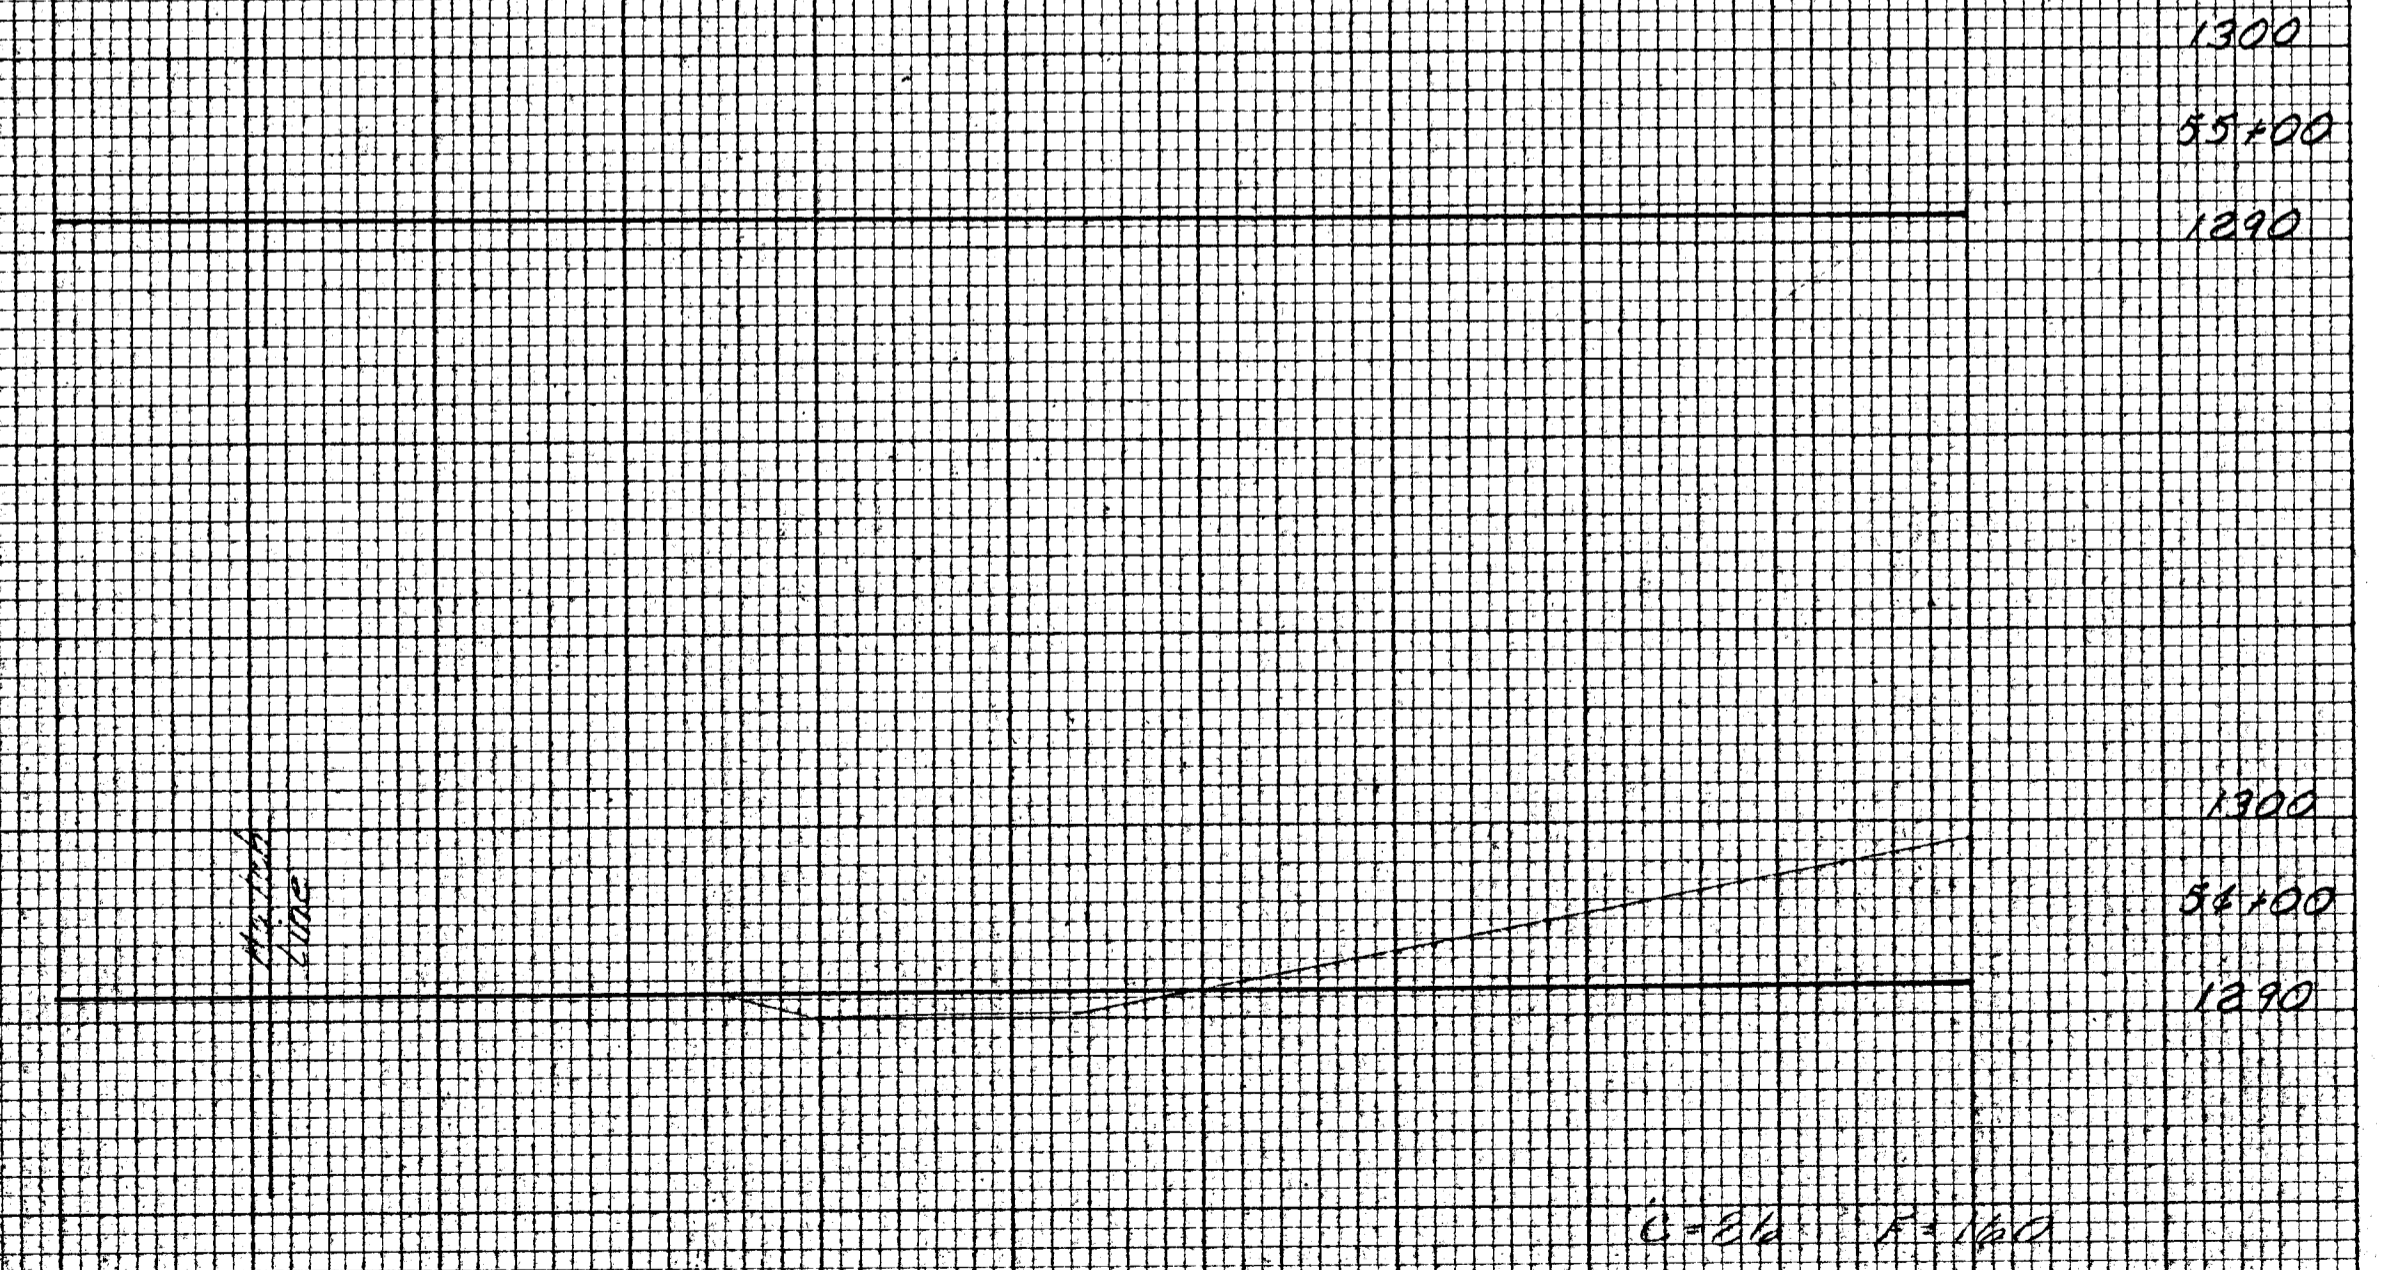

G=86' F=160