
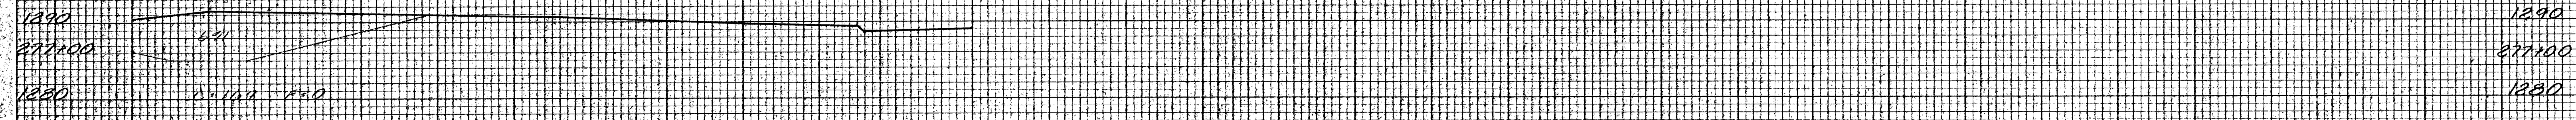
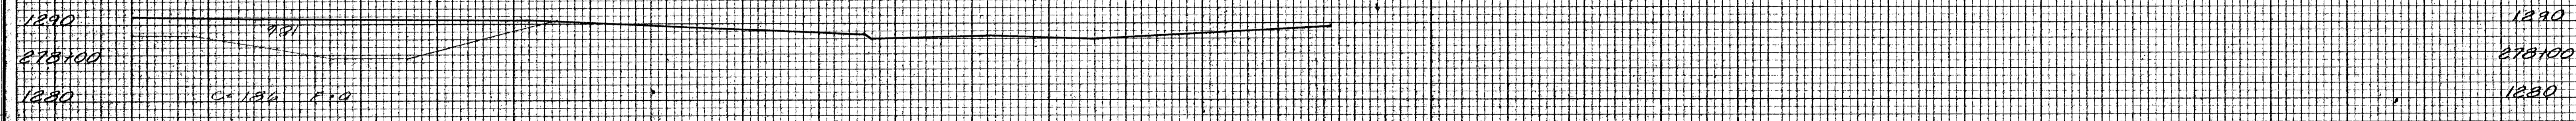
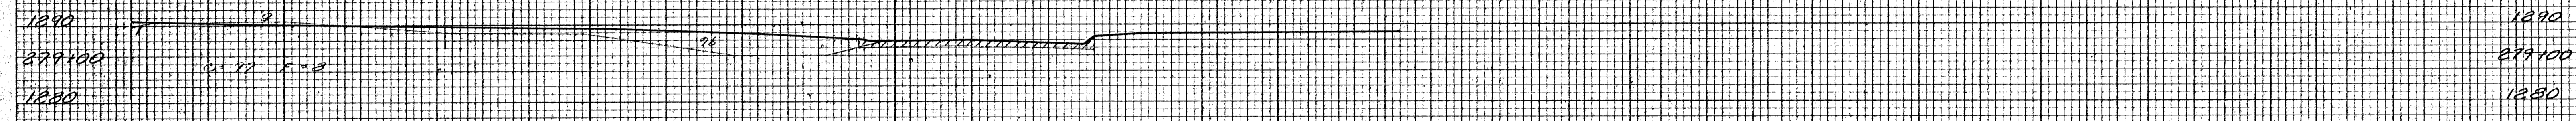


150 200 250 300 350 400

PUB. ROAD DIV. NO.	STATE	FED. AID PROJ. NO.	FISCAL YEAR	SHEET NO.	TOTAL SHEETS
5	KANSAS		1970	154	224
L35N97E-33W-13S#2					
250					

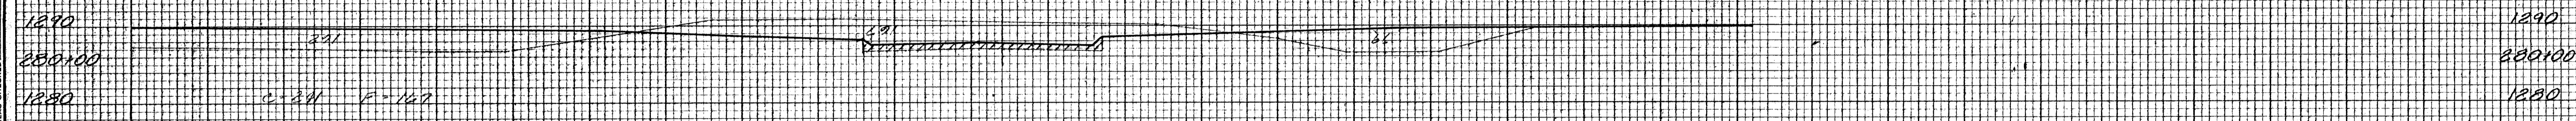

150 200 250 300 350 400 450

FINAL SURVEY BY DATE  
REVIEWED BY DATE  
NOTED BOOK NO. AREA CHECKED

ORIGINAL SURVEY BY DATE  
REVIEWED BY DATE  
NOTED BOOK NO. AREA CHECKED