
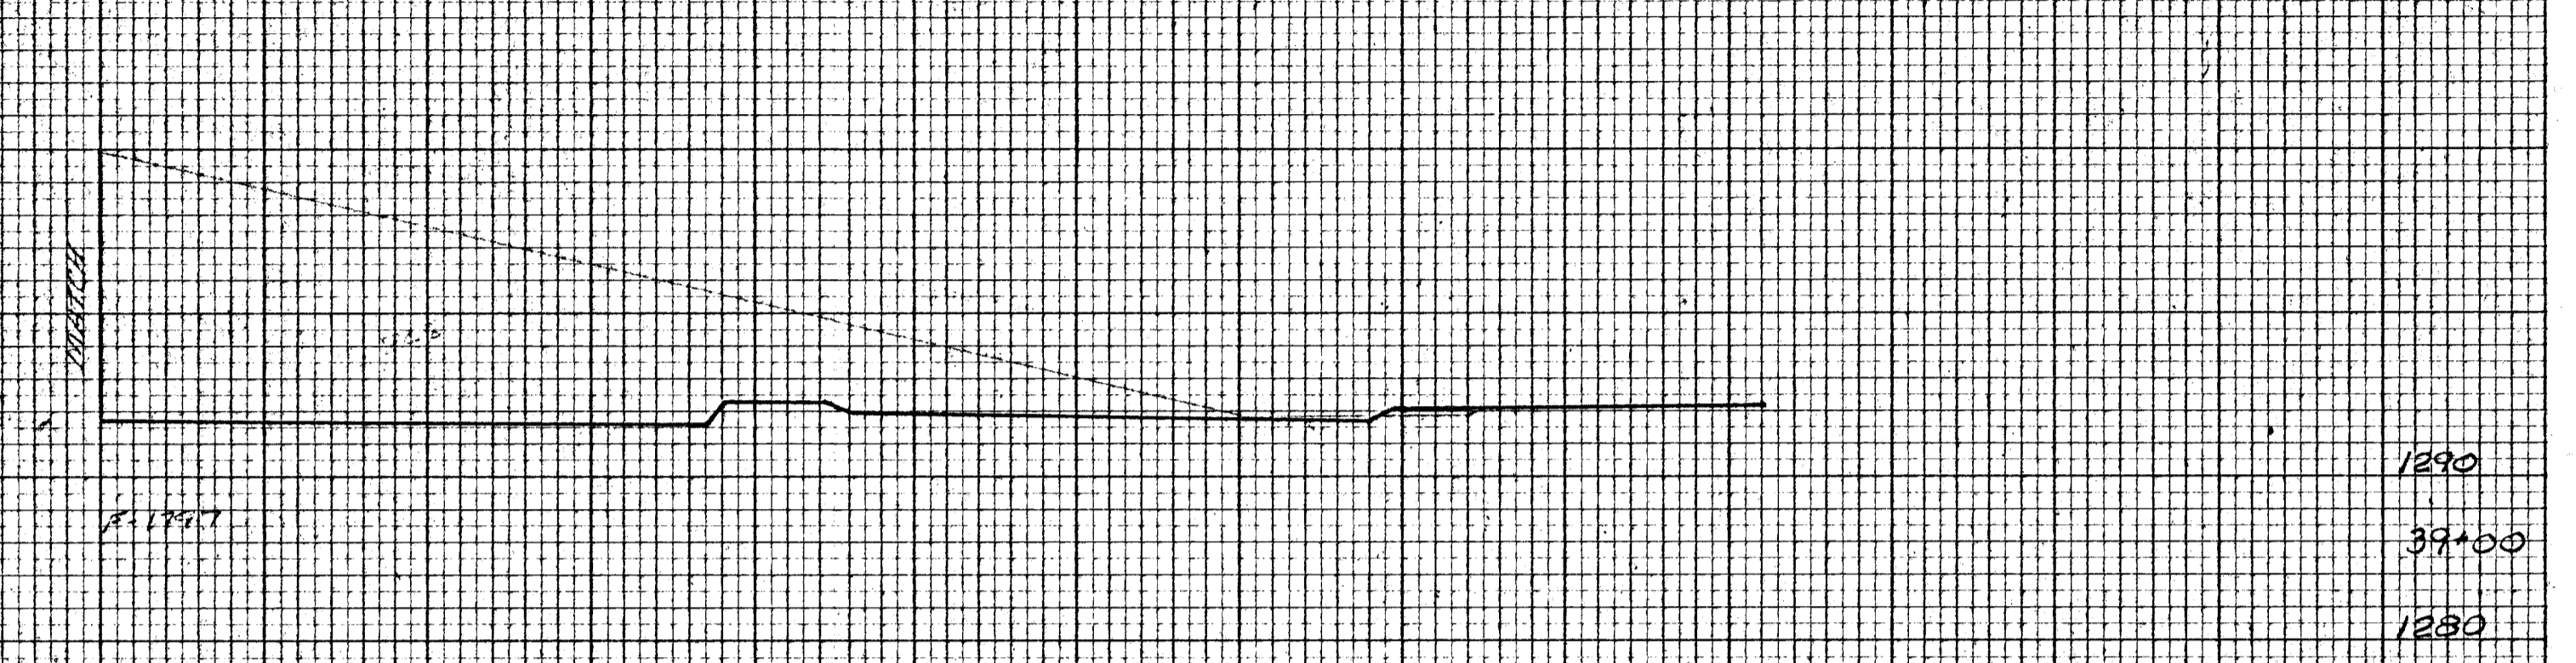


250 200 150 100 50 250






PUB. ROAD DIV. NO.	STATE	FED. AID PROJ. NO.	FISCAL YEAR	SHEET NO.	TOTAL SHEETS
3	KANSAS		1970	191	287

35W-87I-35W-1(3)46

FINAL SURVEY BY DATE
 REVISIONS BY DATE
 NOTE BOOK NO. AREA CHECKED

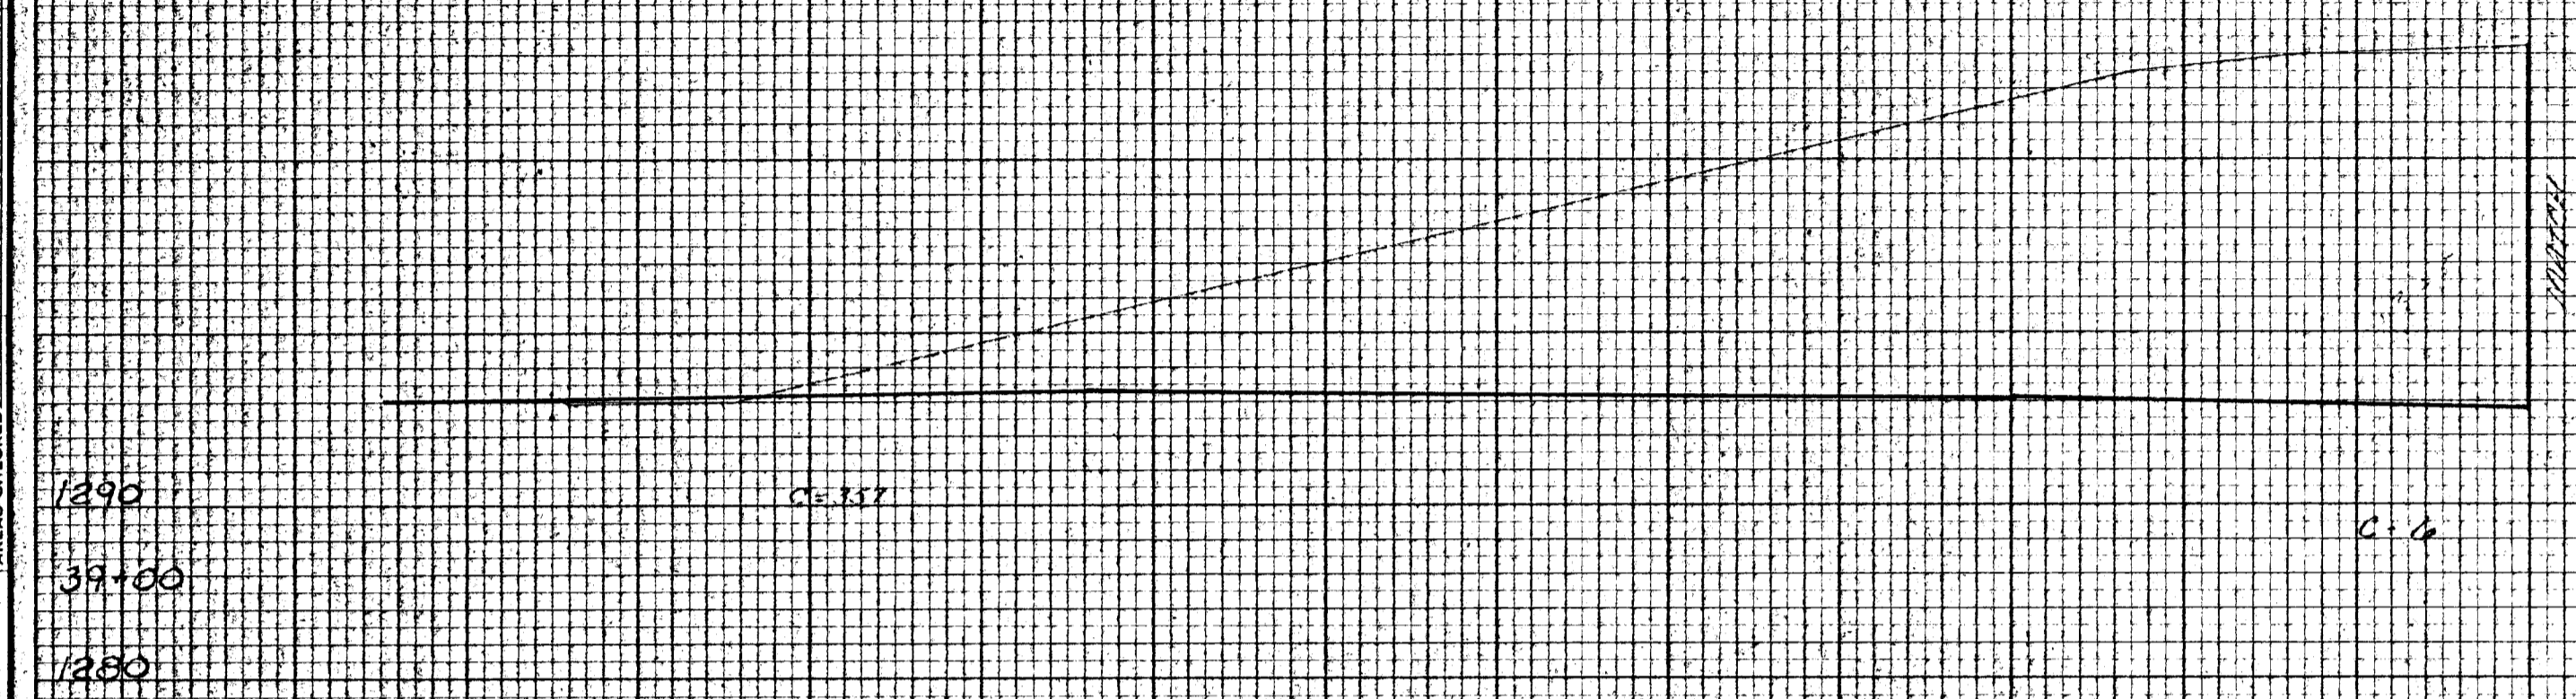

ORIGINAL SURVEY BY DATE
 REVISIONS BY DATE
 NOTE BOOK NO. AREA CHECKED

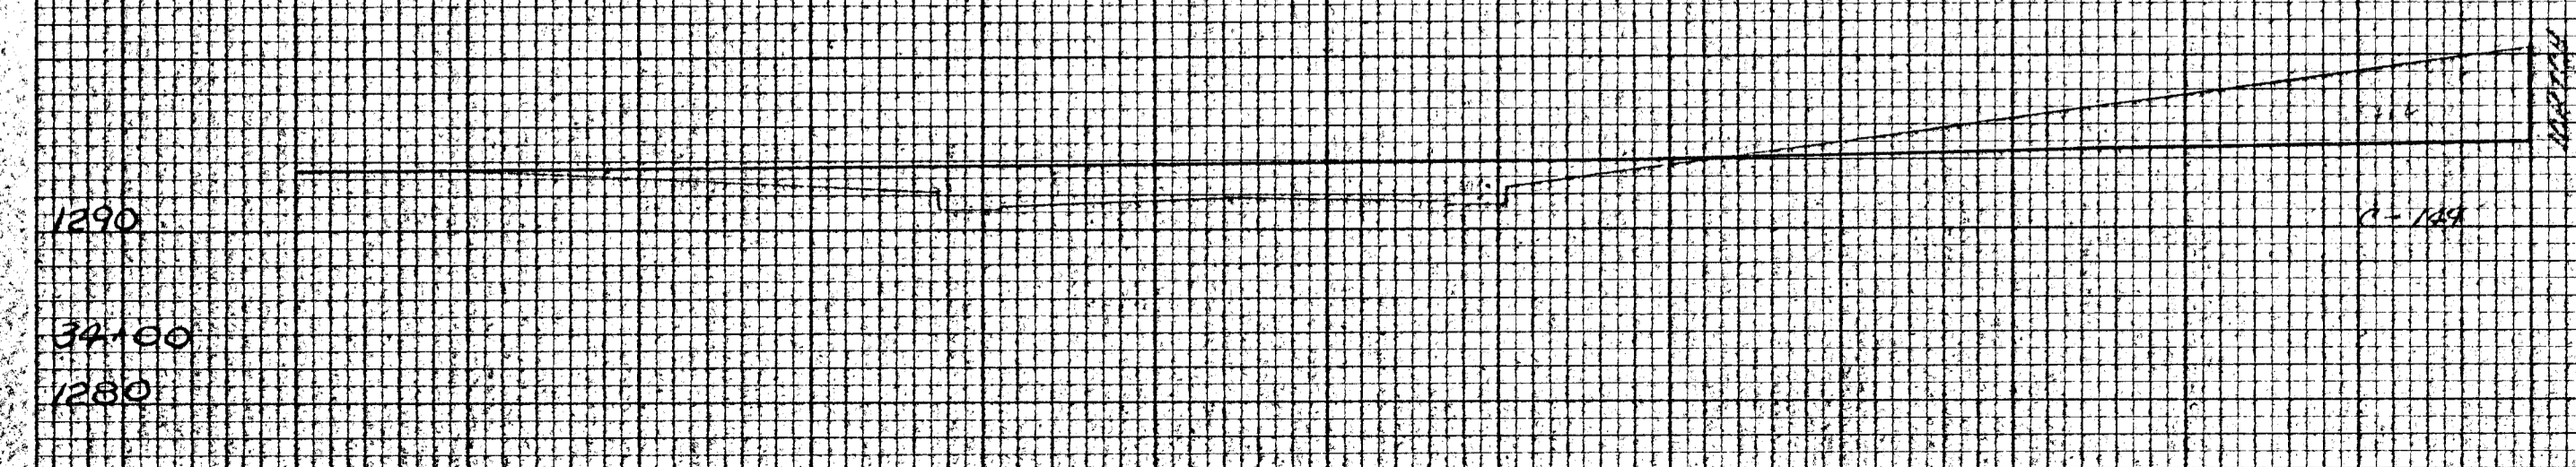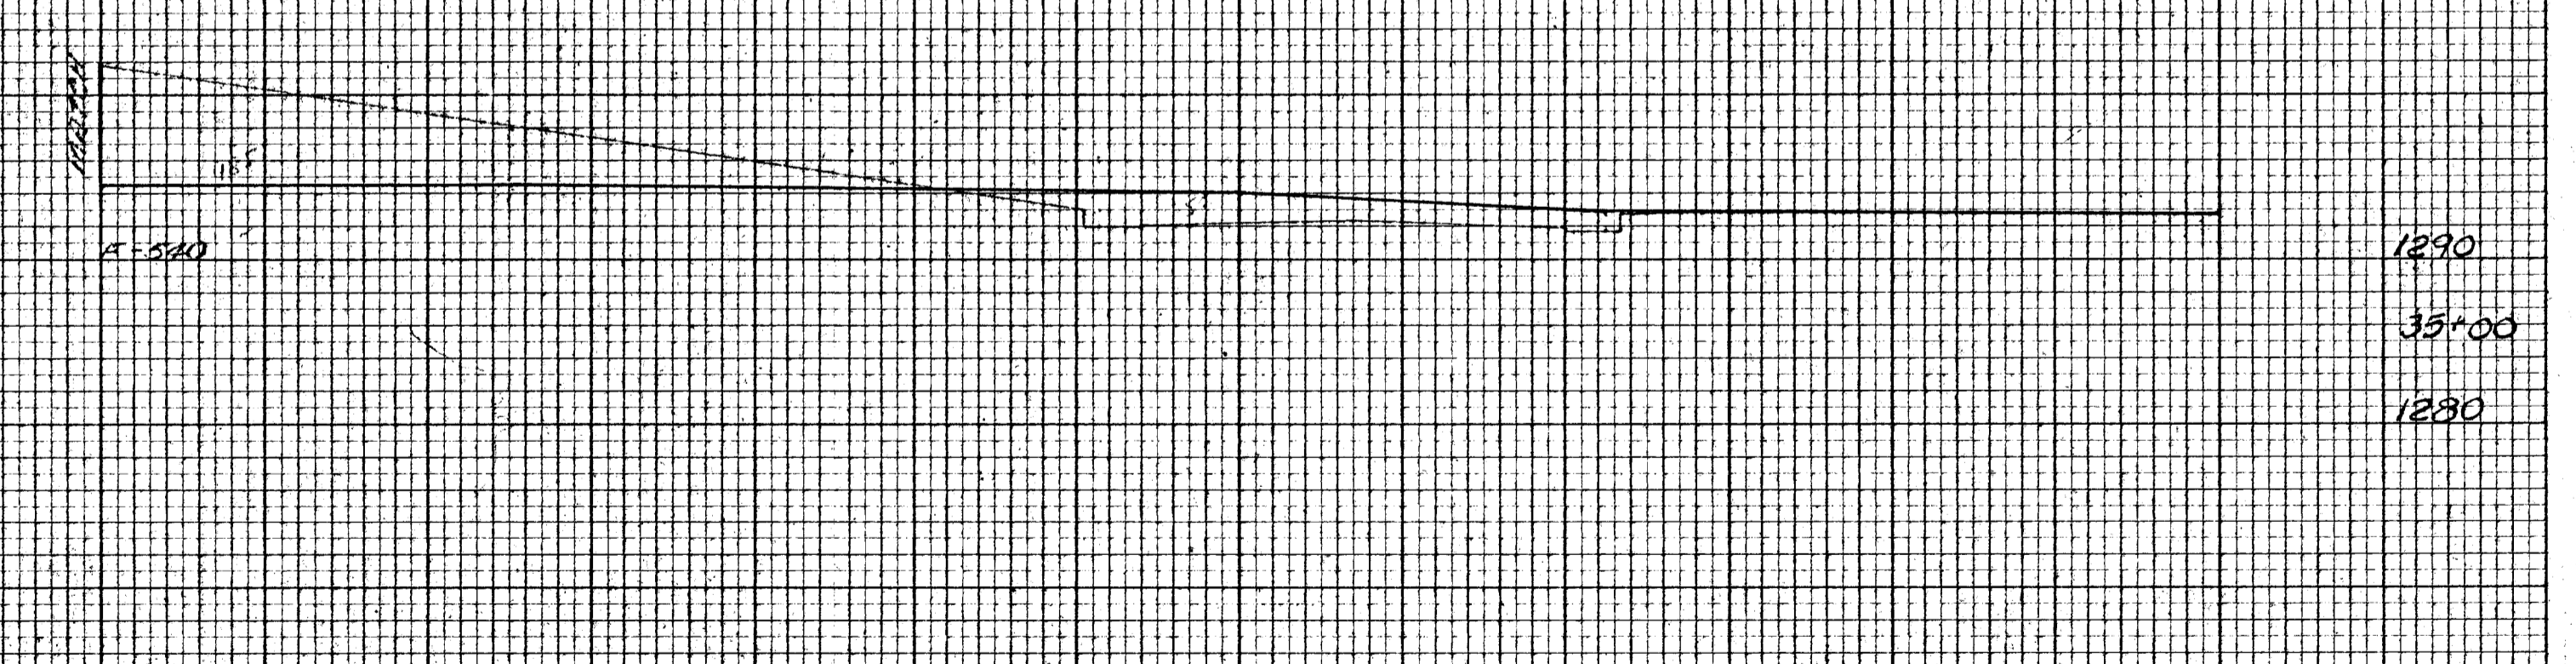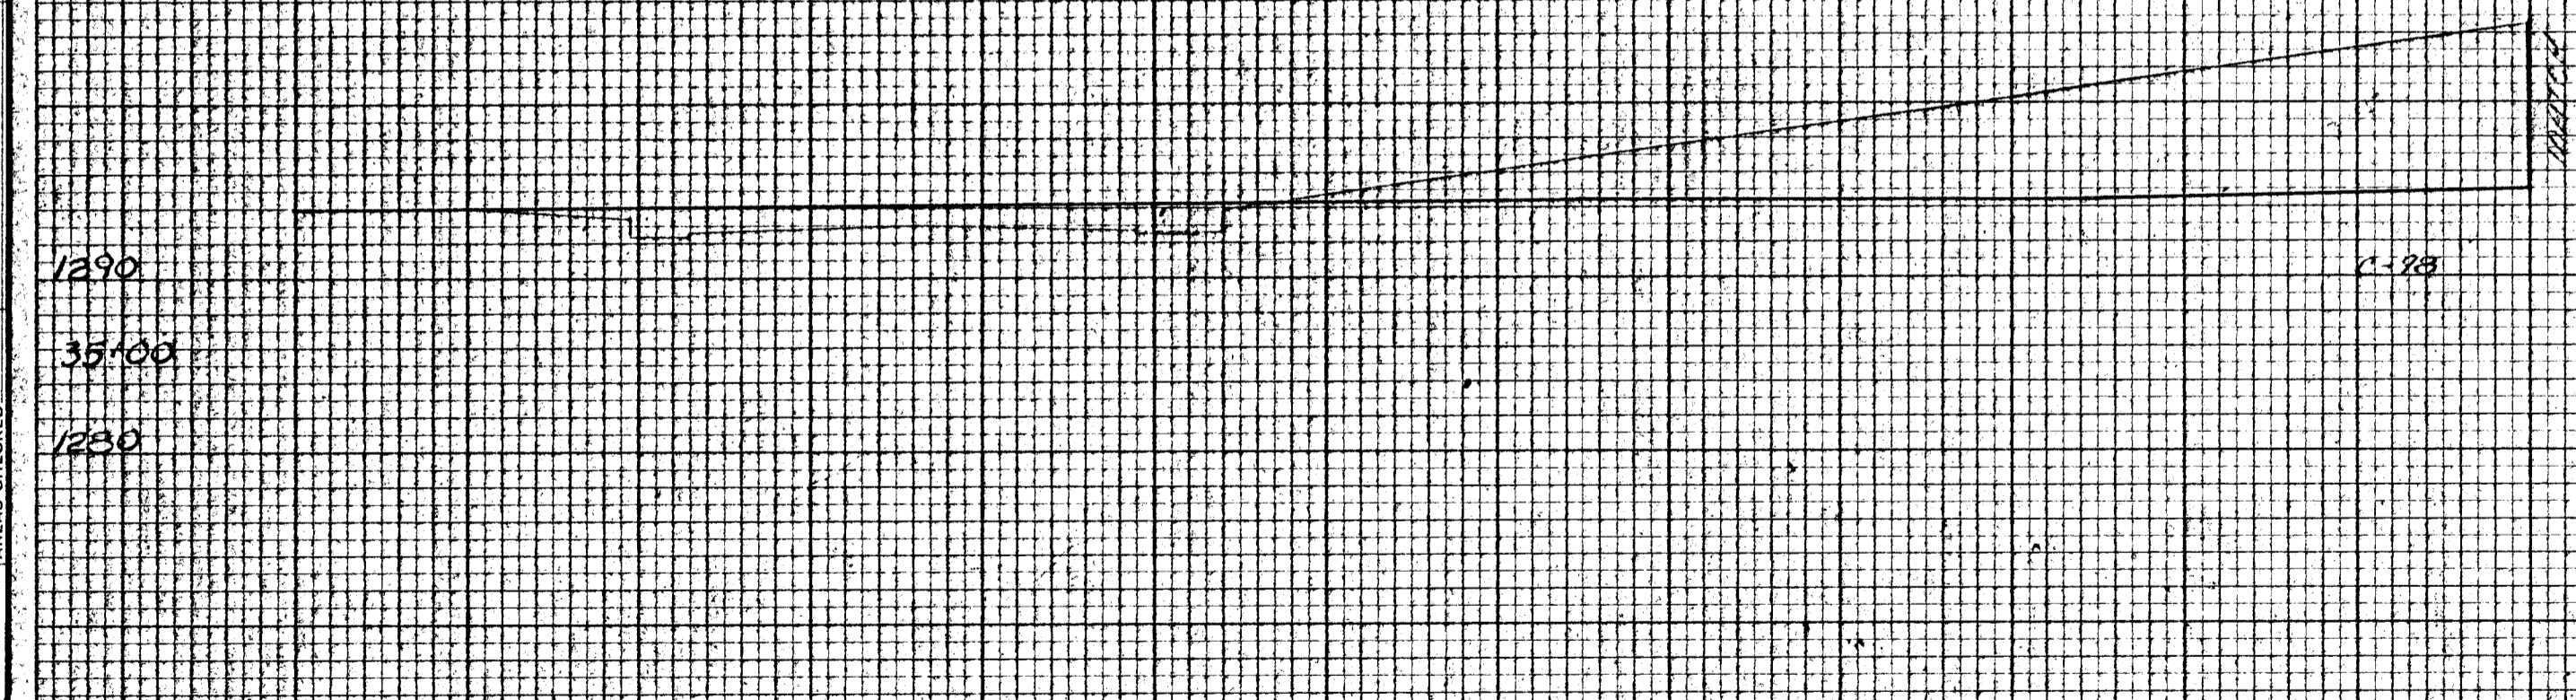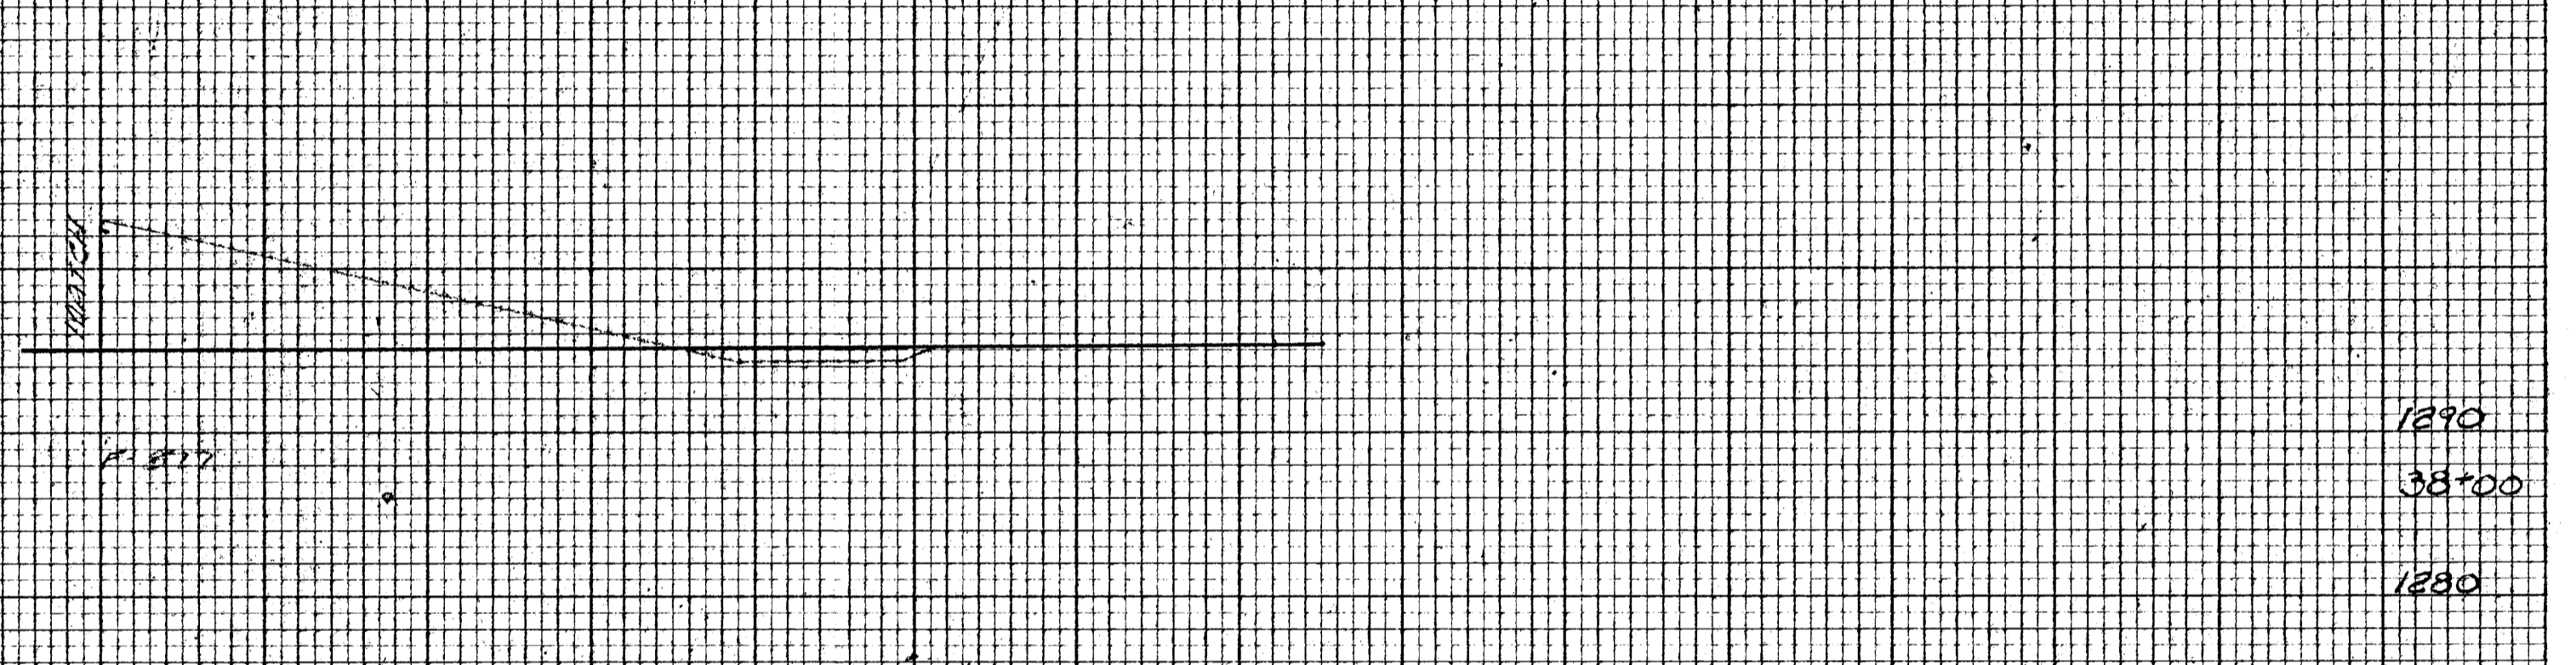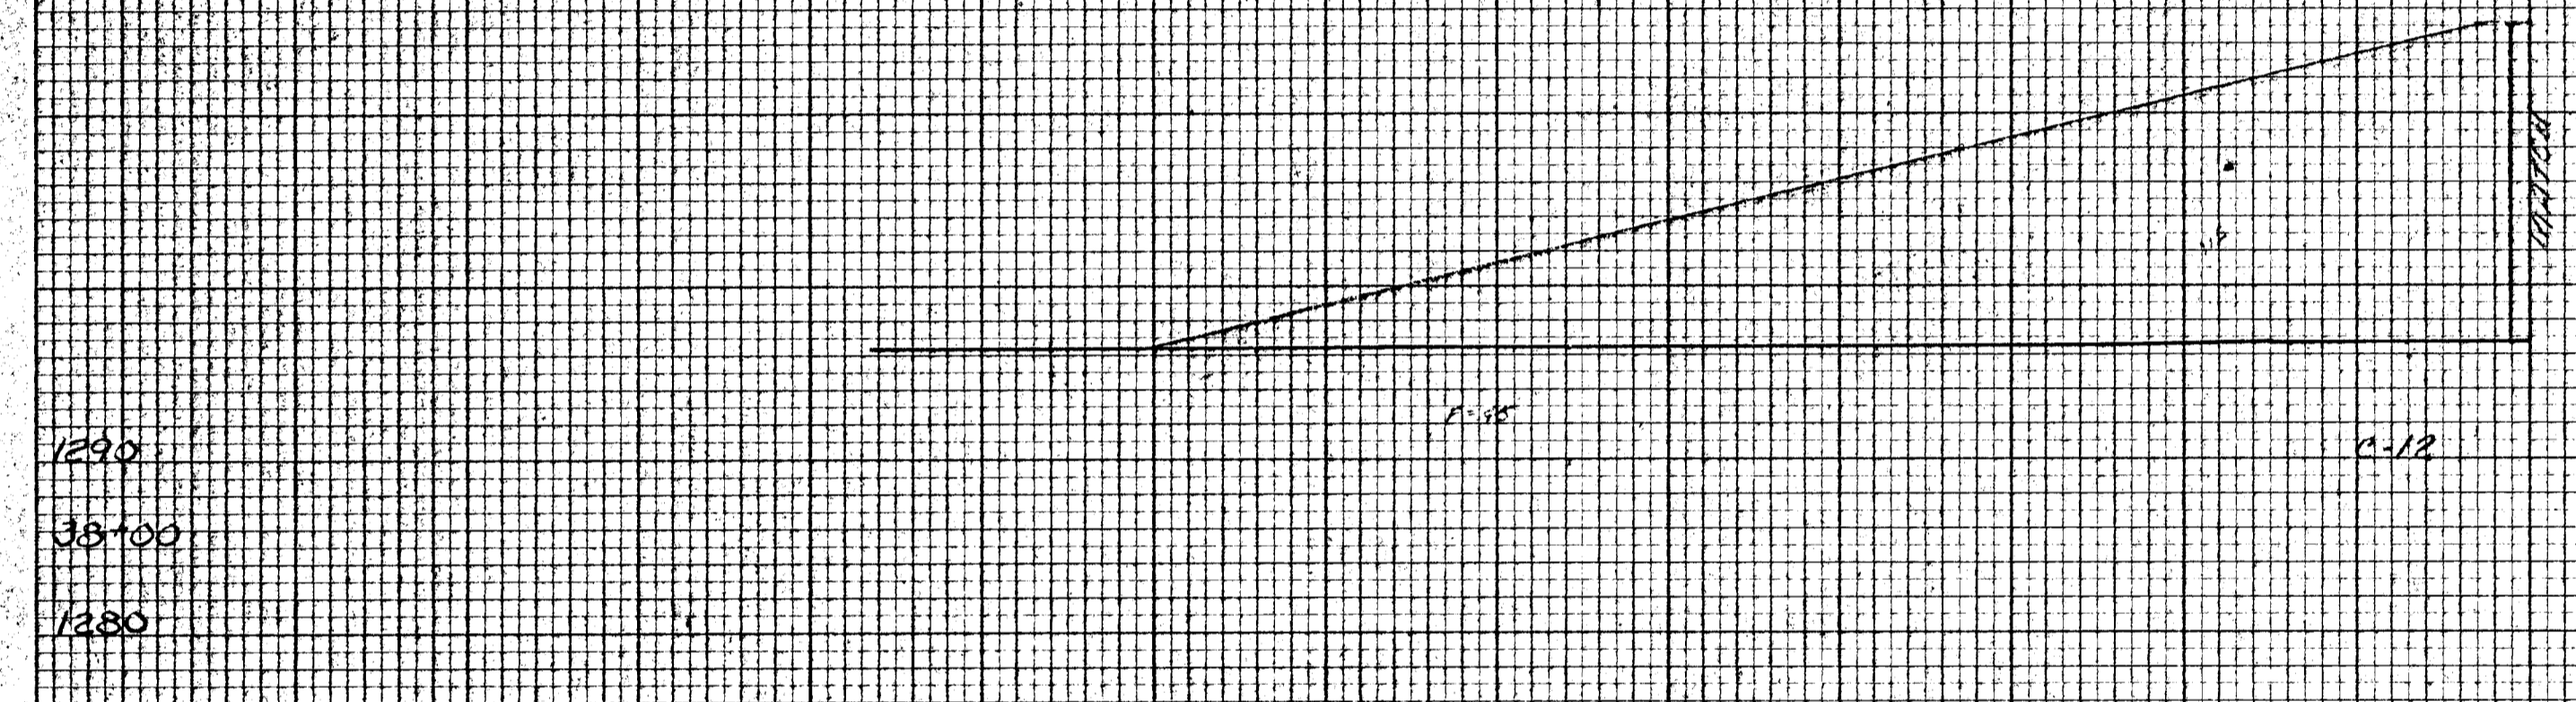

250 200 150 100 50 250