


PUB. ROAD DIV. NO.	STATE	FED. AID PROG. NO.	FISCAL YEAR	SHEET NO.	TOTAL SHEETS
5	KANSAS	38W-871-35W-715326	1970	222	229

150

DATE	
BY	
REVIEWED	
NOTED	
APPROVED	
DATE	
BY	
REVIEWED	
NOTED	
APPROVED	

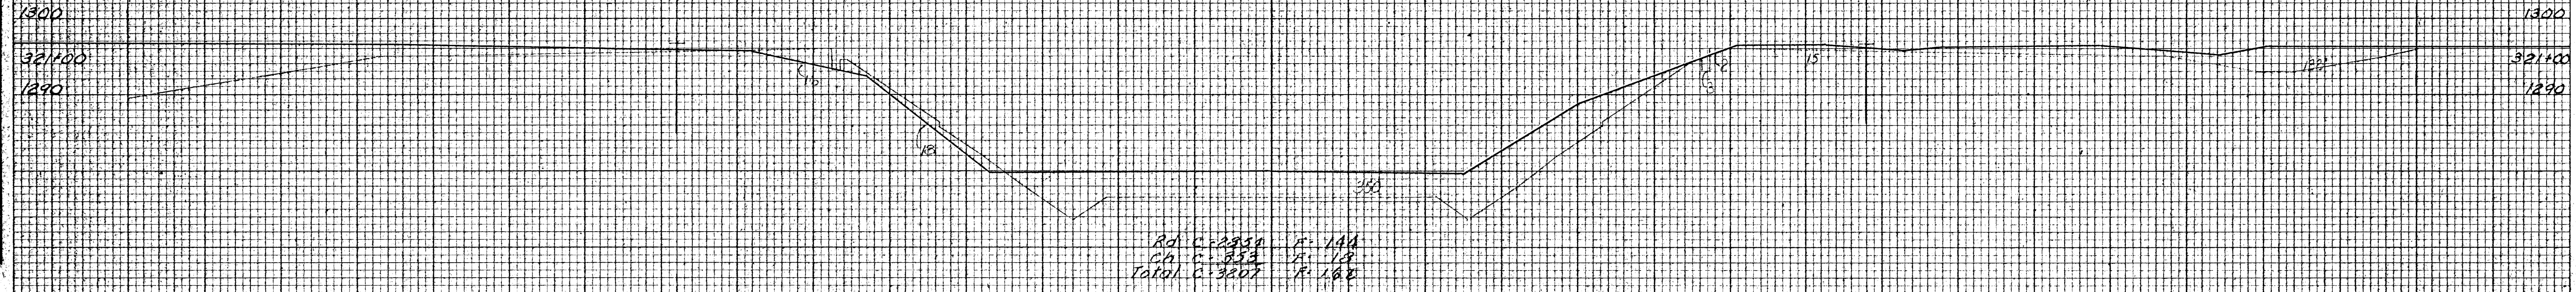

DATE	
BY	
REVIEWED	
NOTED	
APPROVED	
DATE	
BY	
REVIEWED	
NOTED	
APPROVED	

