
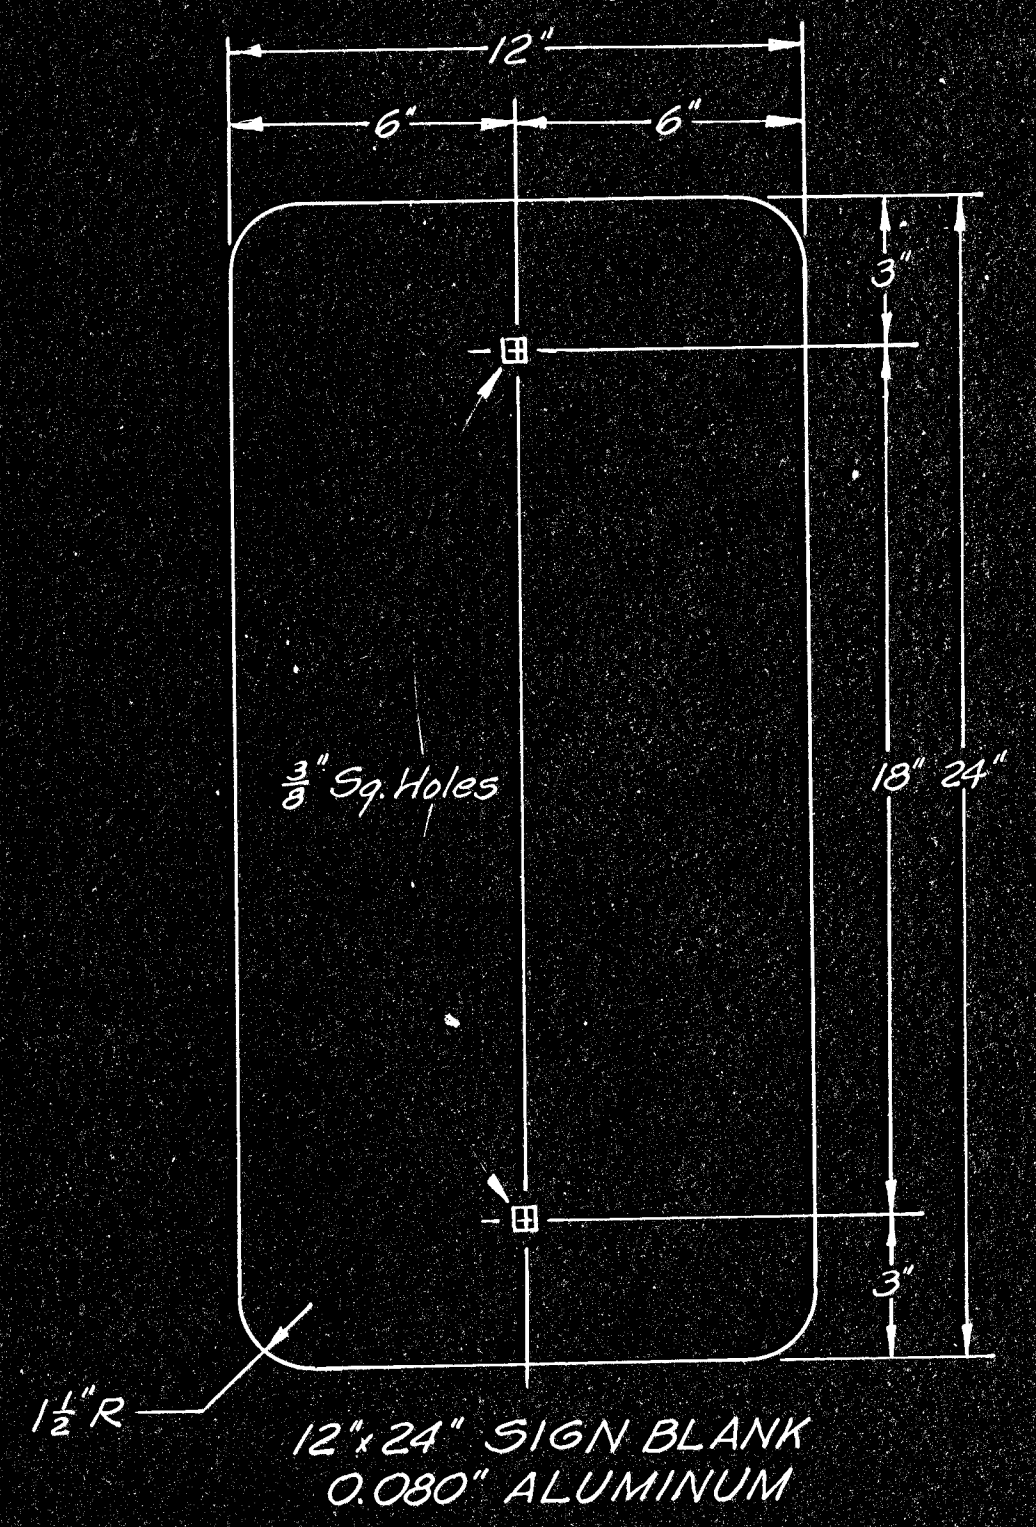
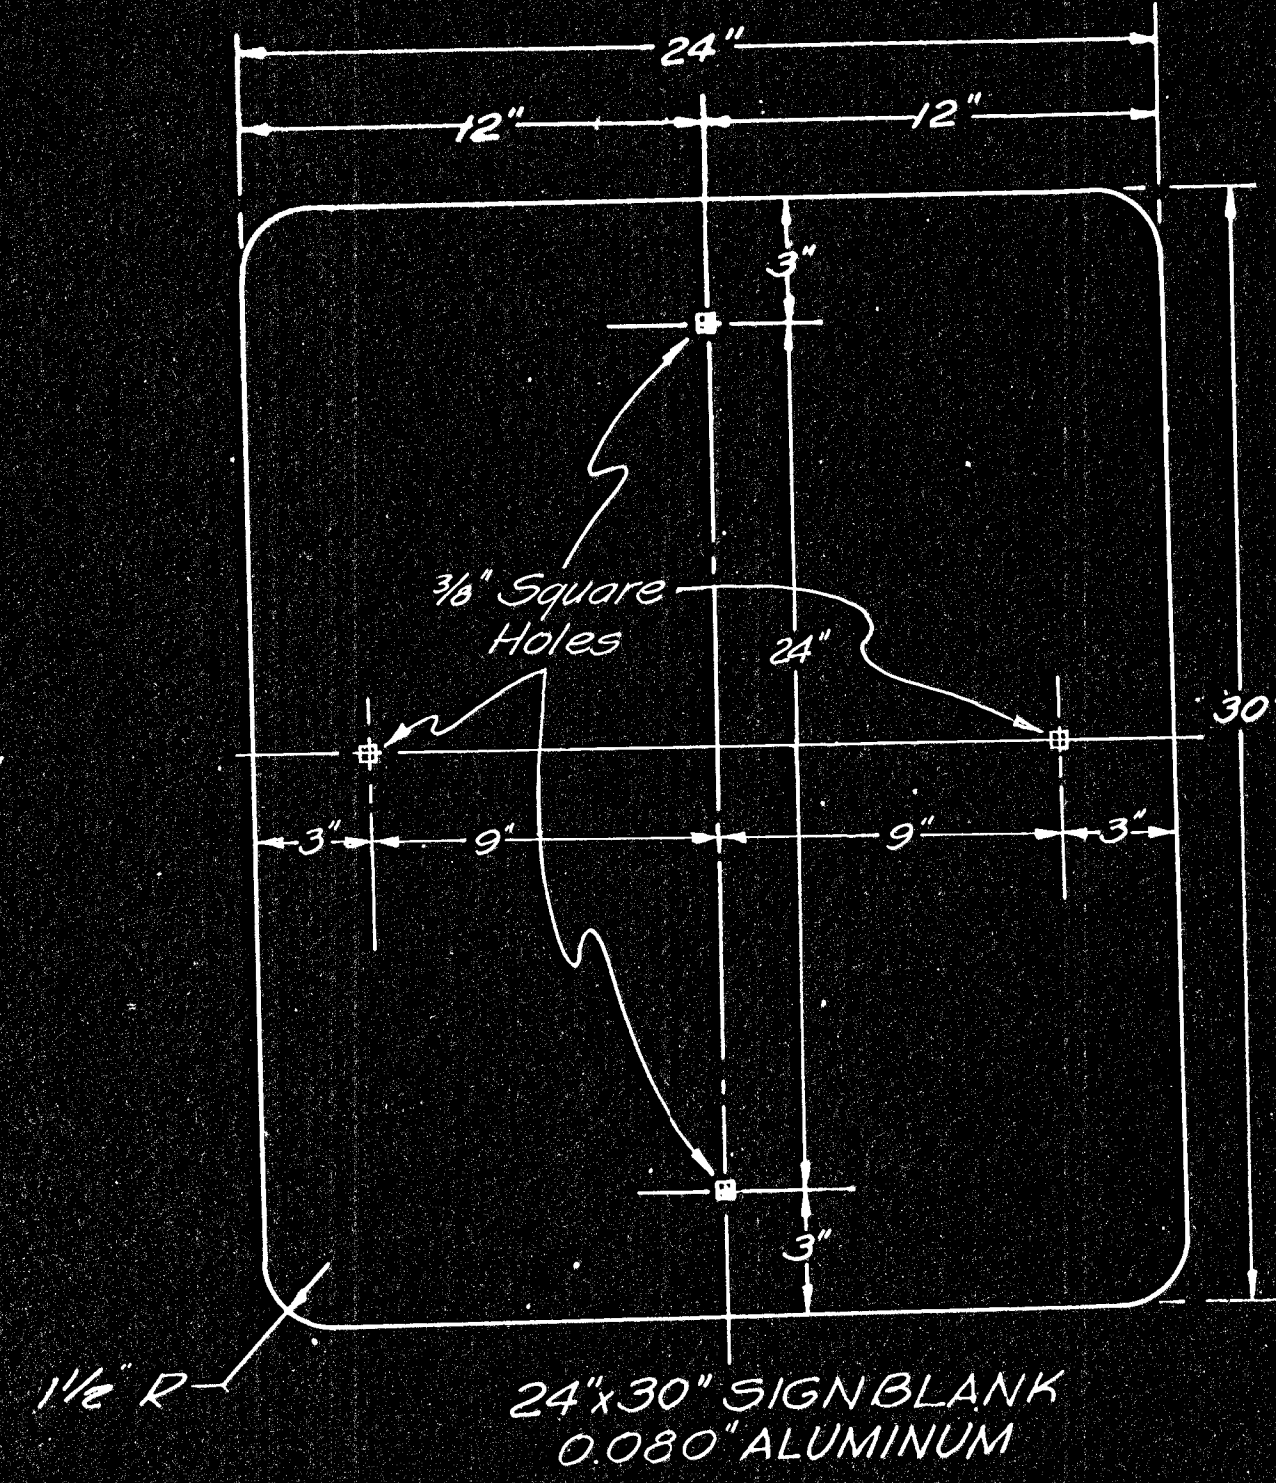
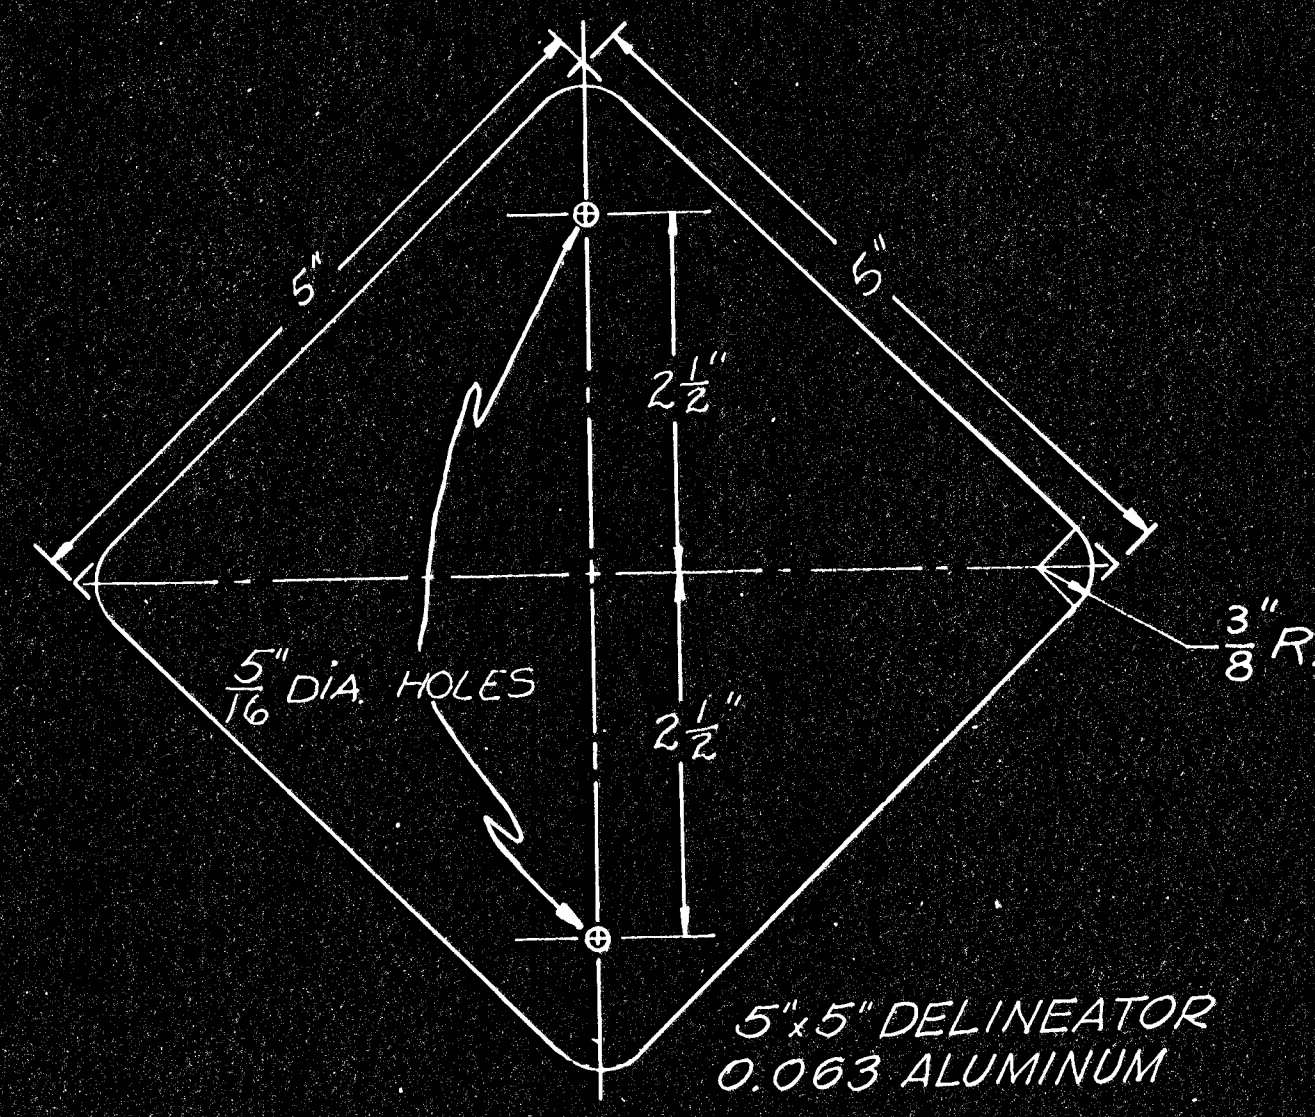
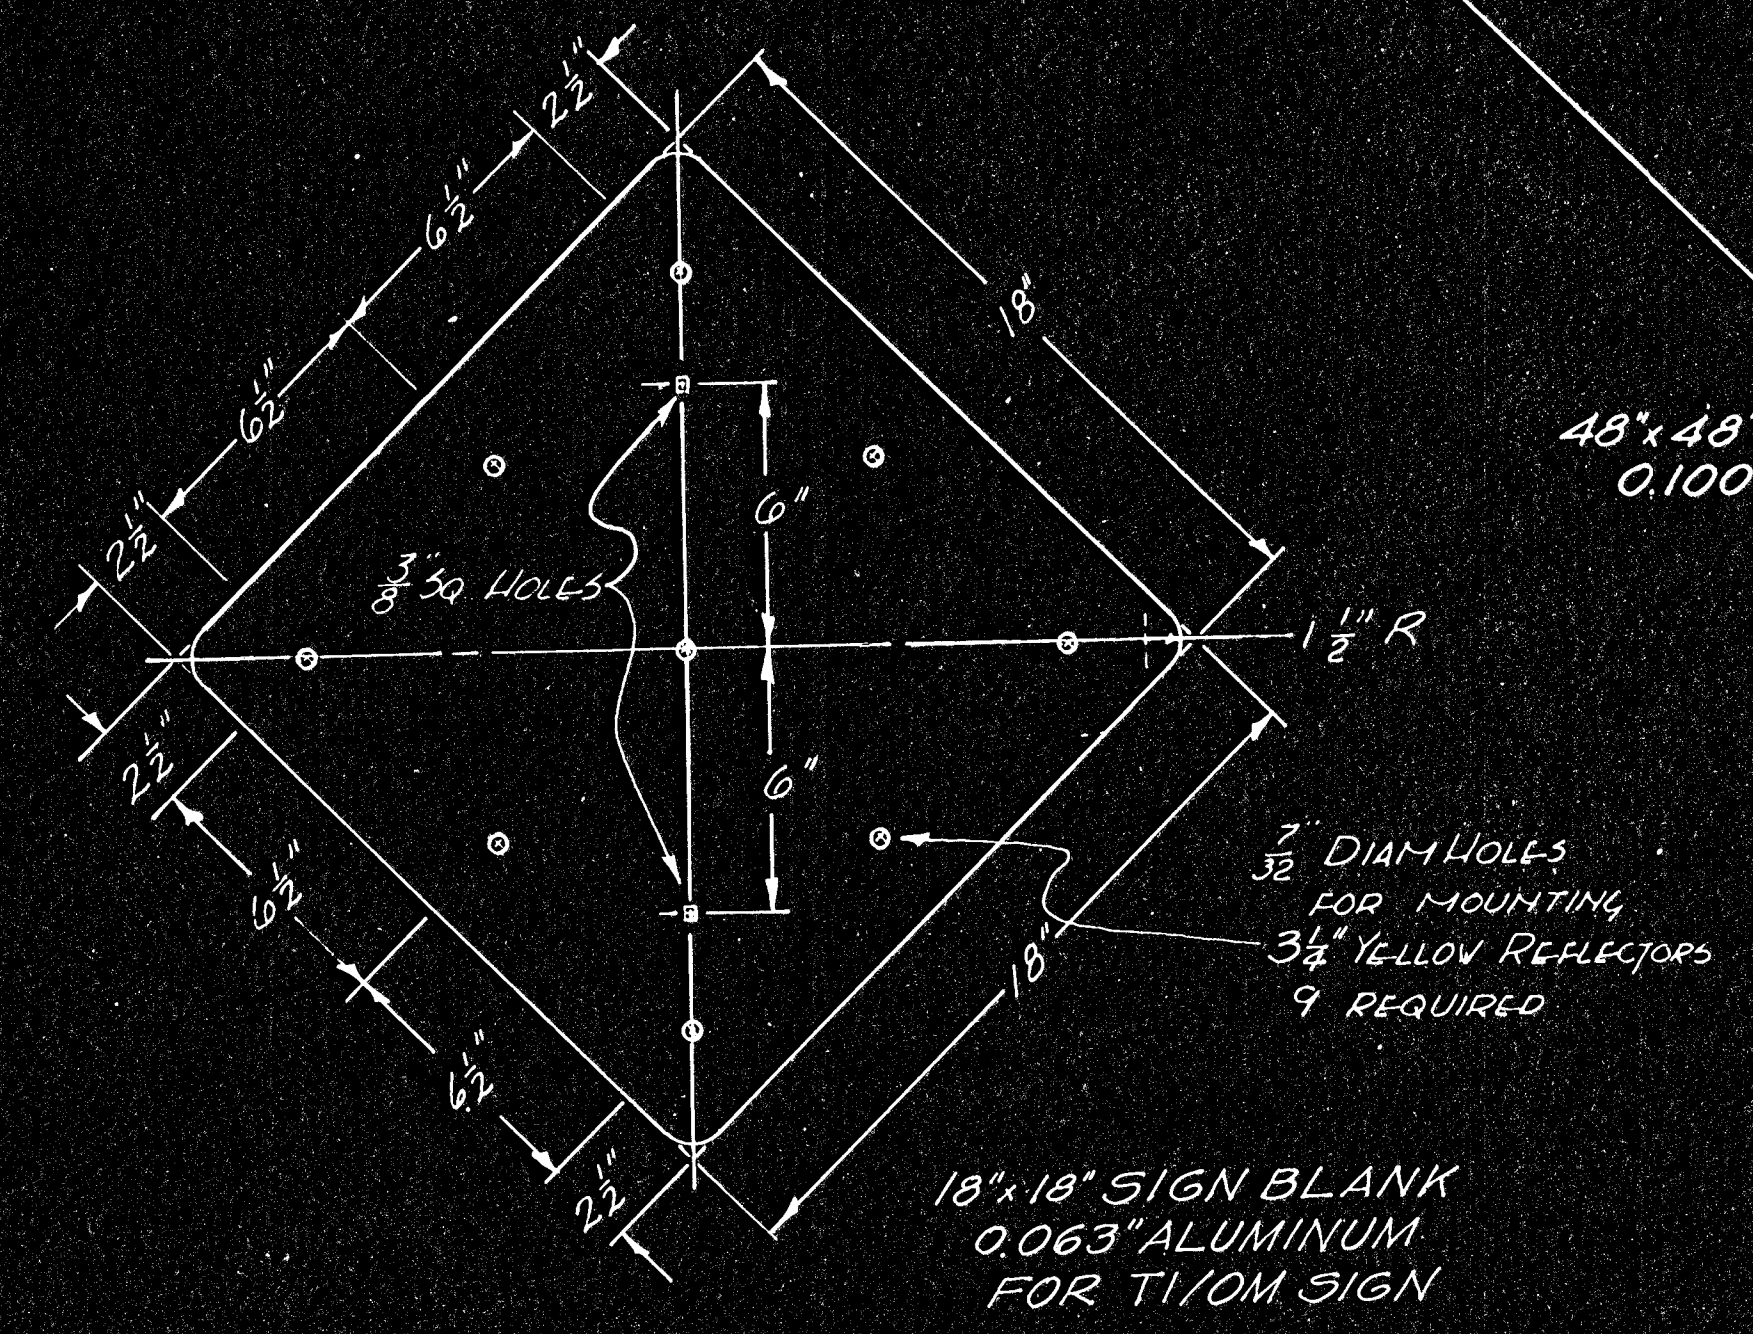
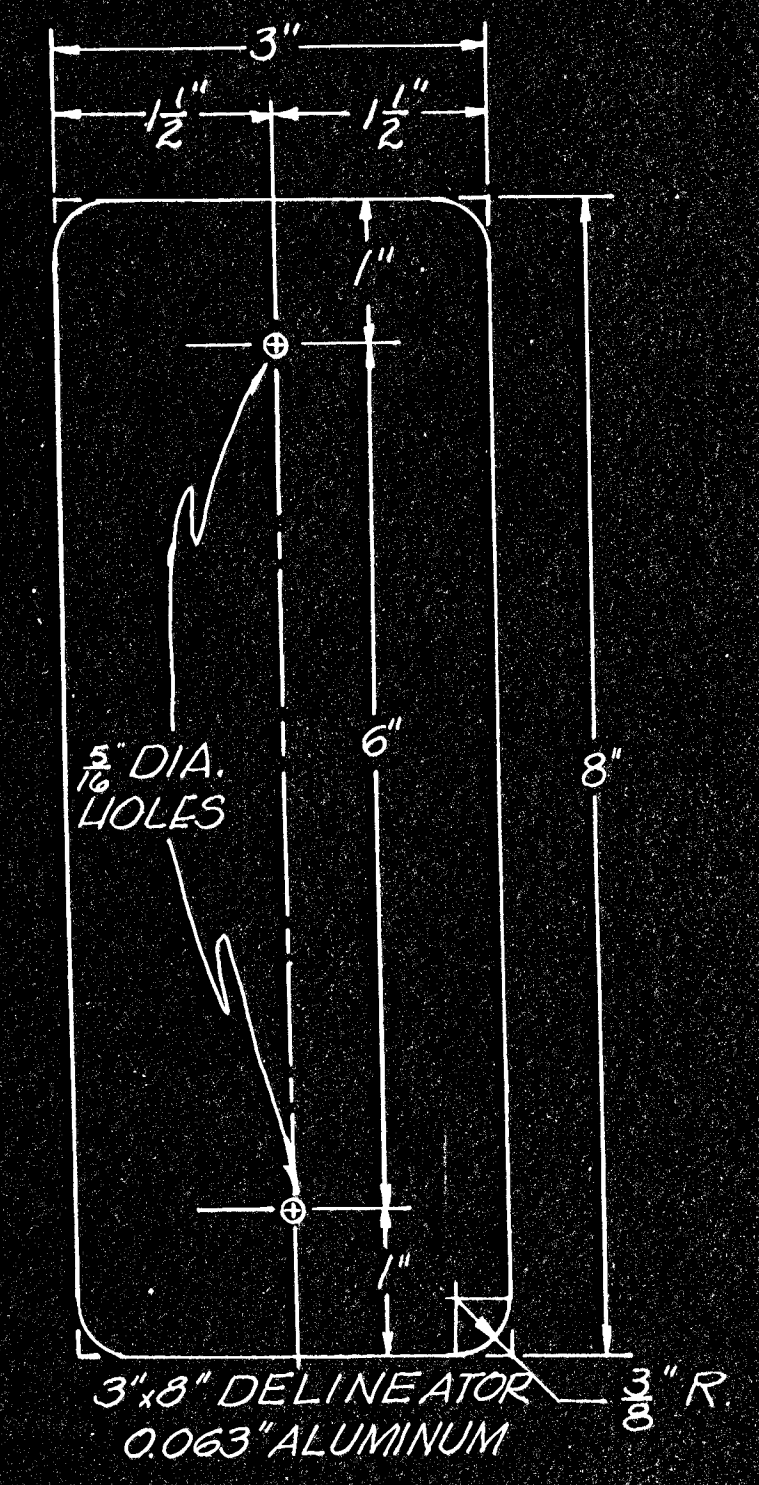
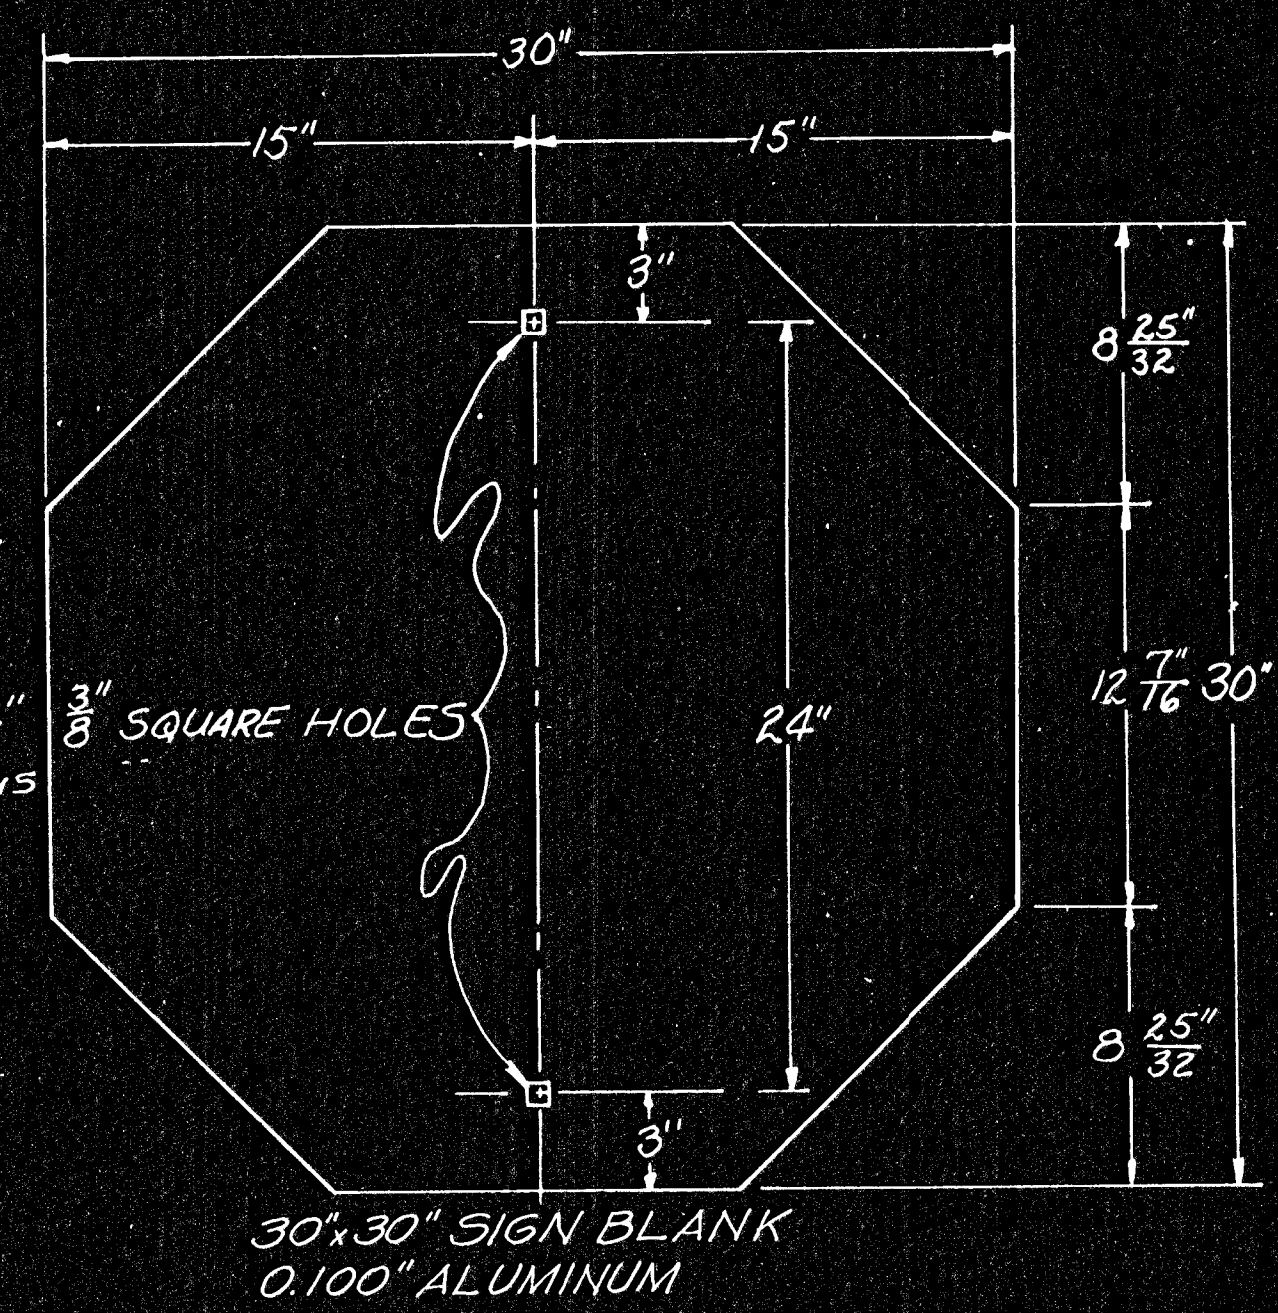


F.H.W.A. REGION NO.	STATE	PROJECT NO.	FISCAL YEAR	SHEET NO.	TOTAL SHEETS
7	KANSAS		1978	37	143

PROJ. NO. (BC) 96-87 K-044-1(28) P.TS. I & II

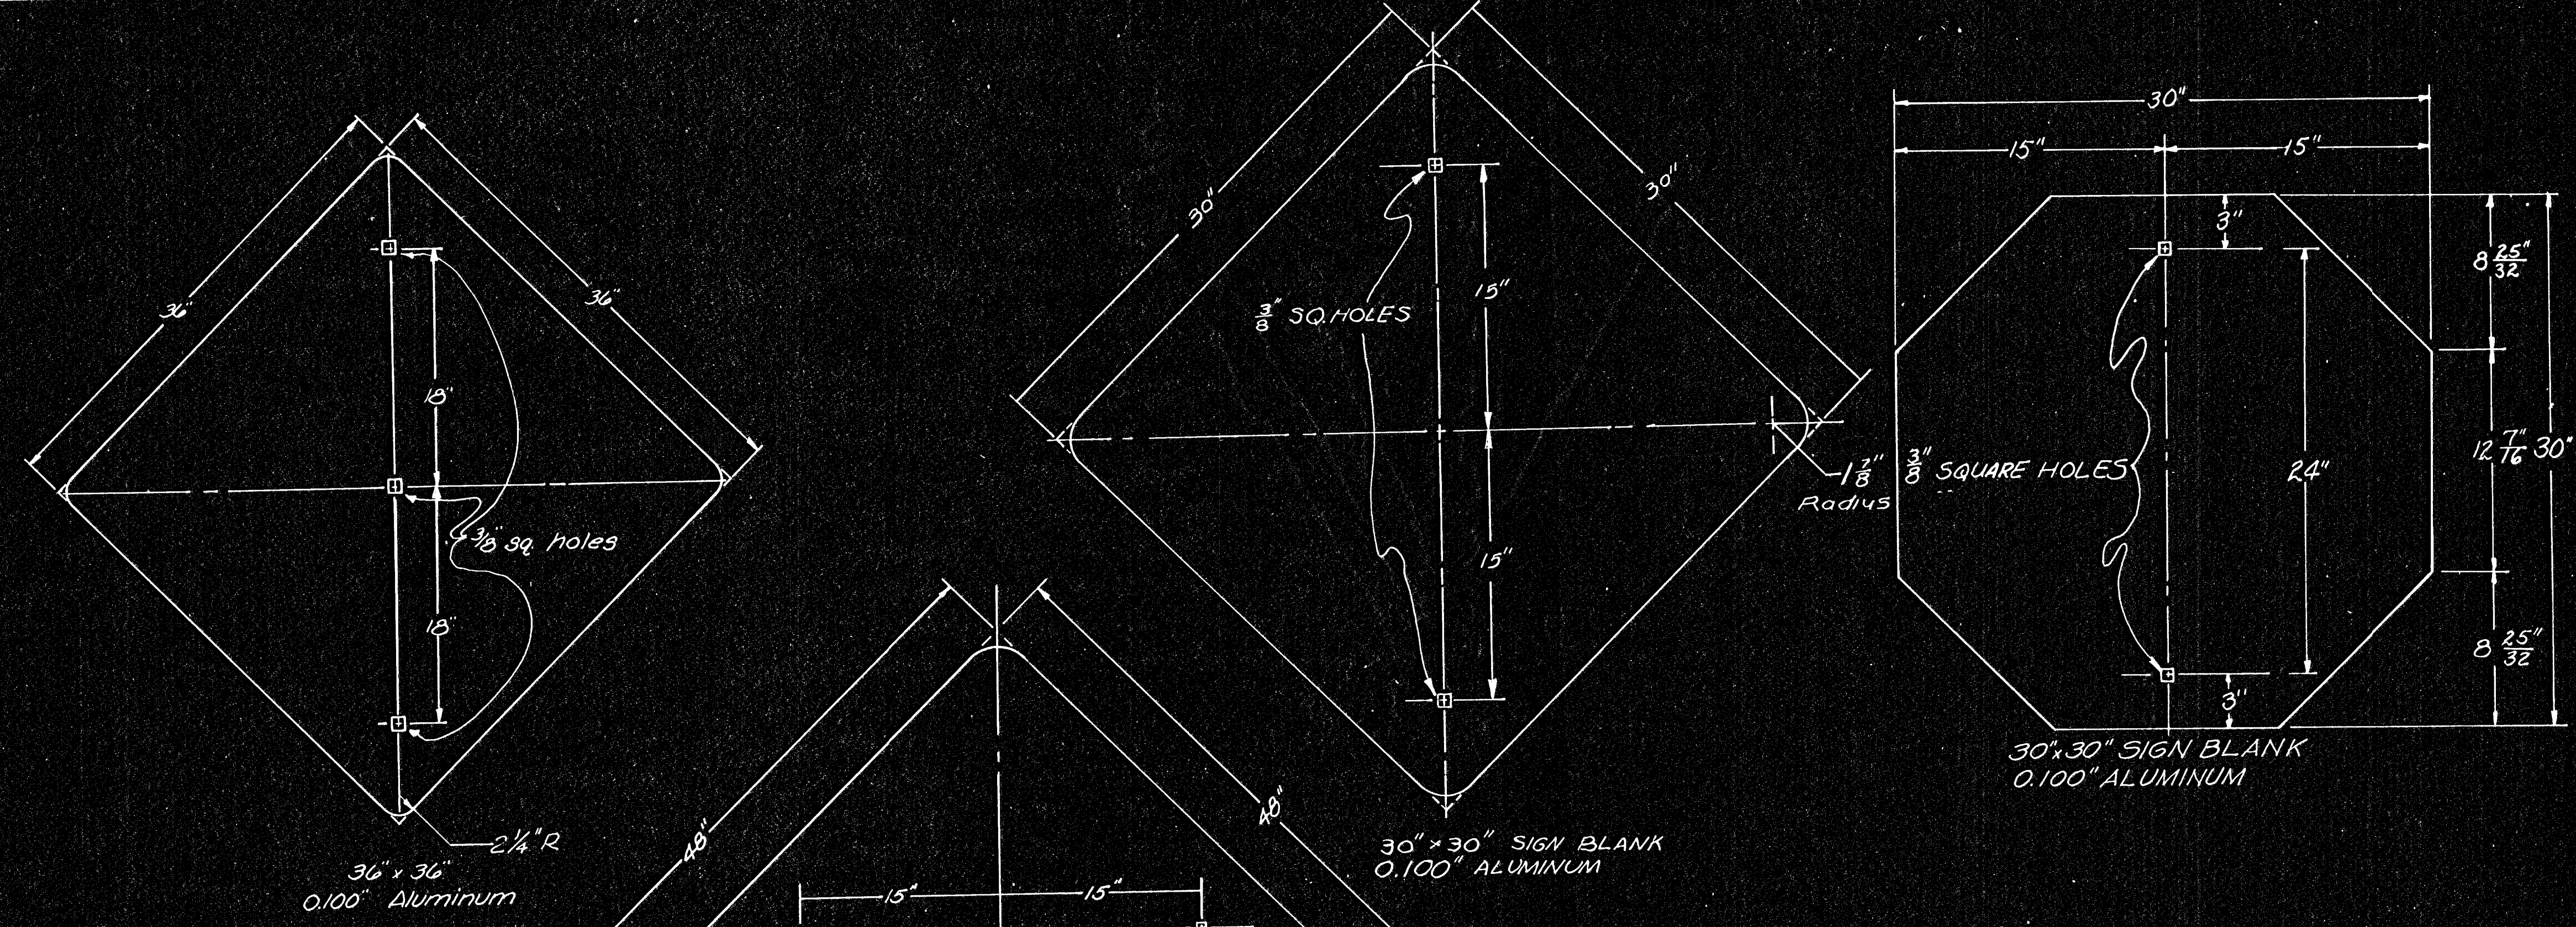

KANSAS DEPARTMENT OF TRANSPORTATION	
DETAILS FOR FLAT SHEET SIGN BLANKS	
SHEET NO. 37 OF 143	SCALE Variable
DESIGNED D.G.	APP'D [Signature]
DESIGN CK. W.	QUANTITIES D.G.
DETAIL CK. W.	TRACE CK. W.