
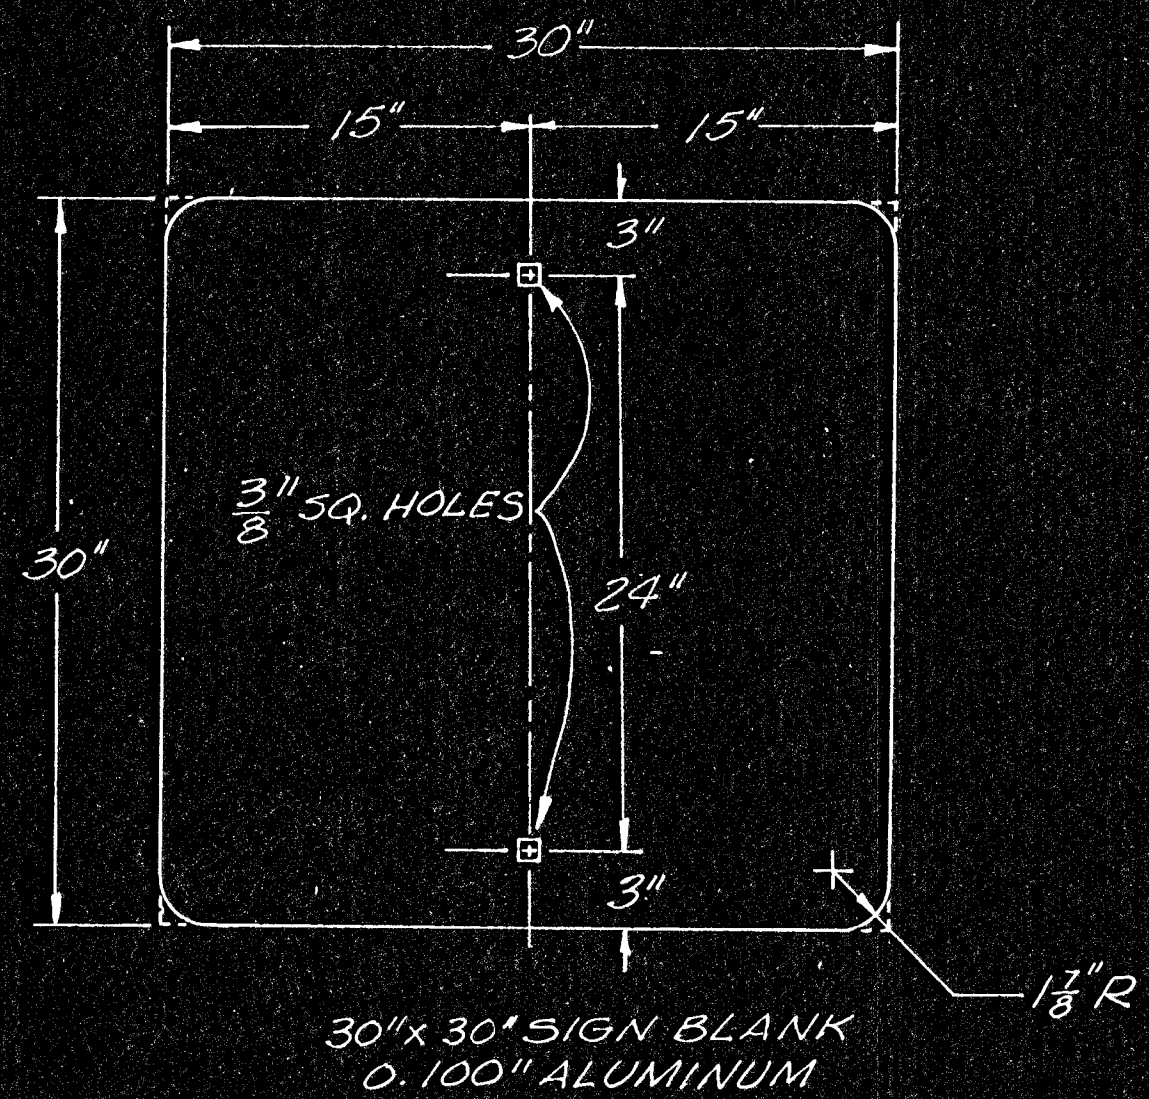
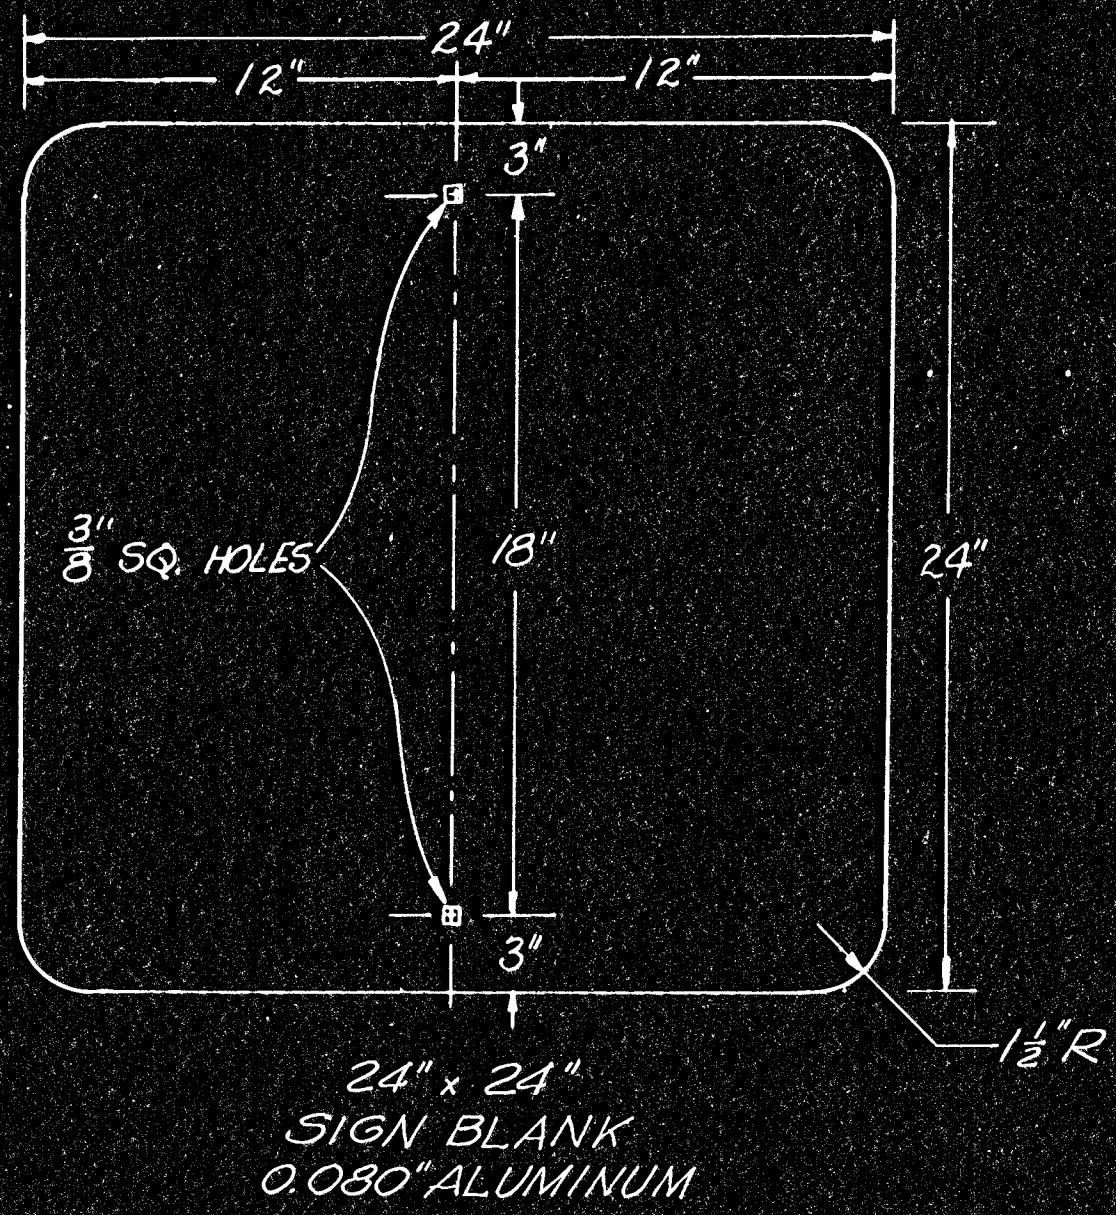
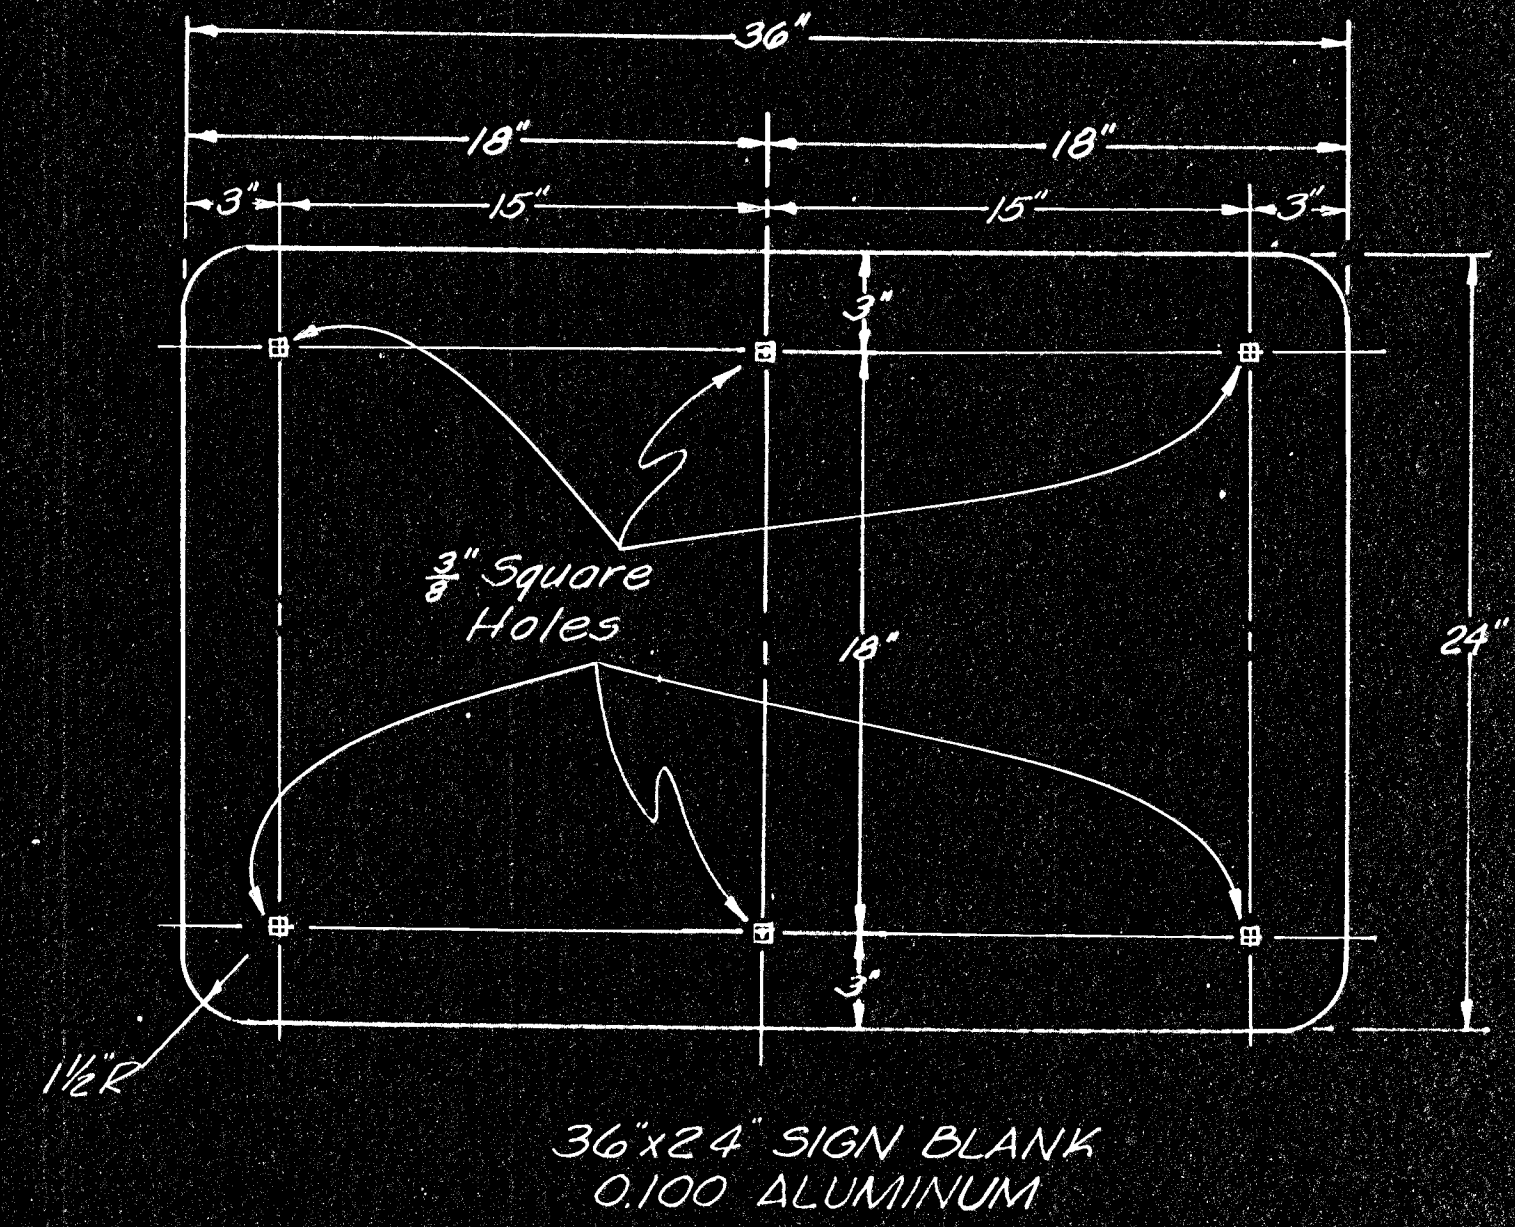
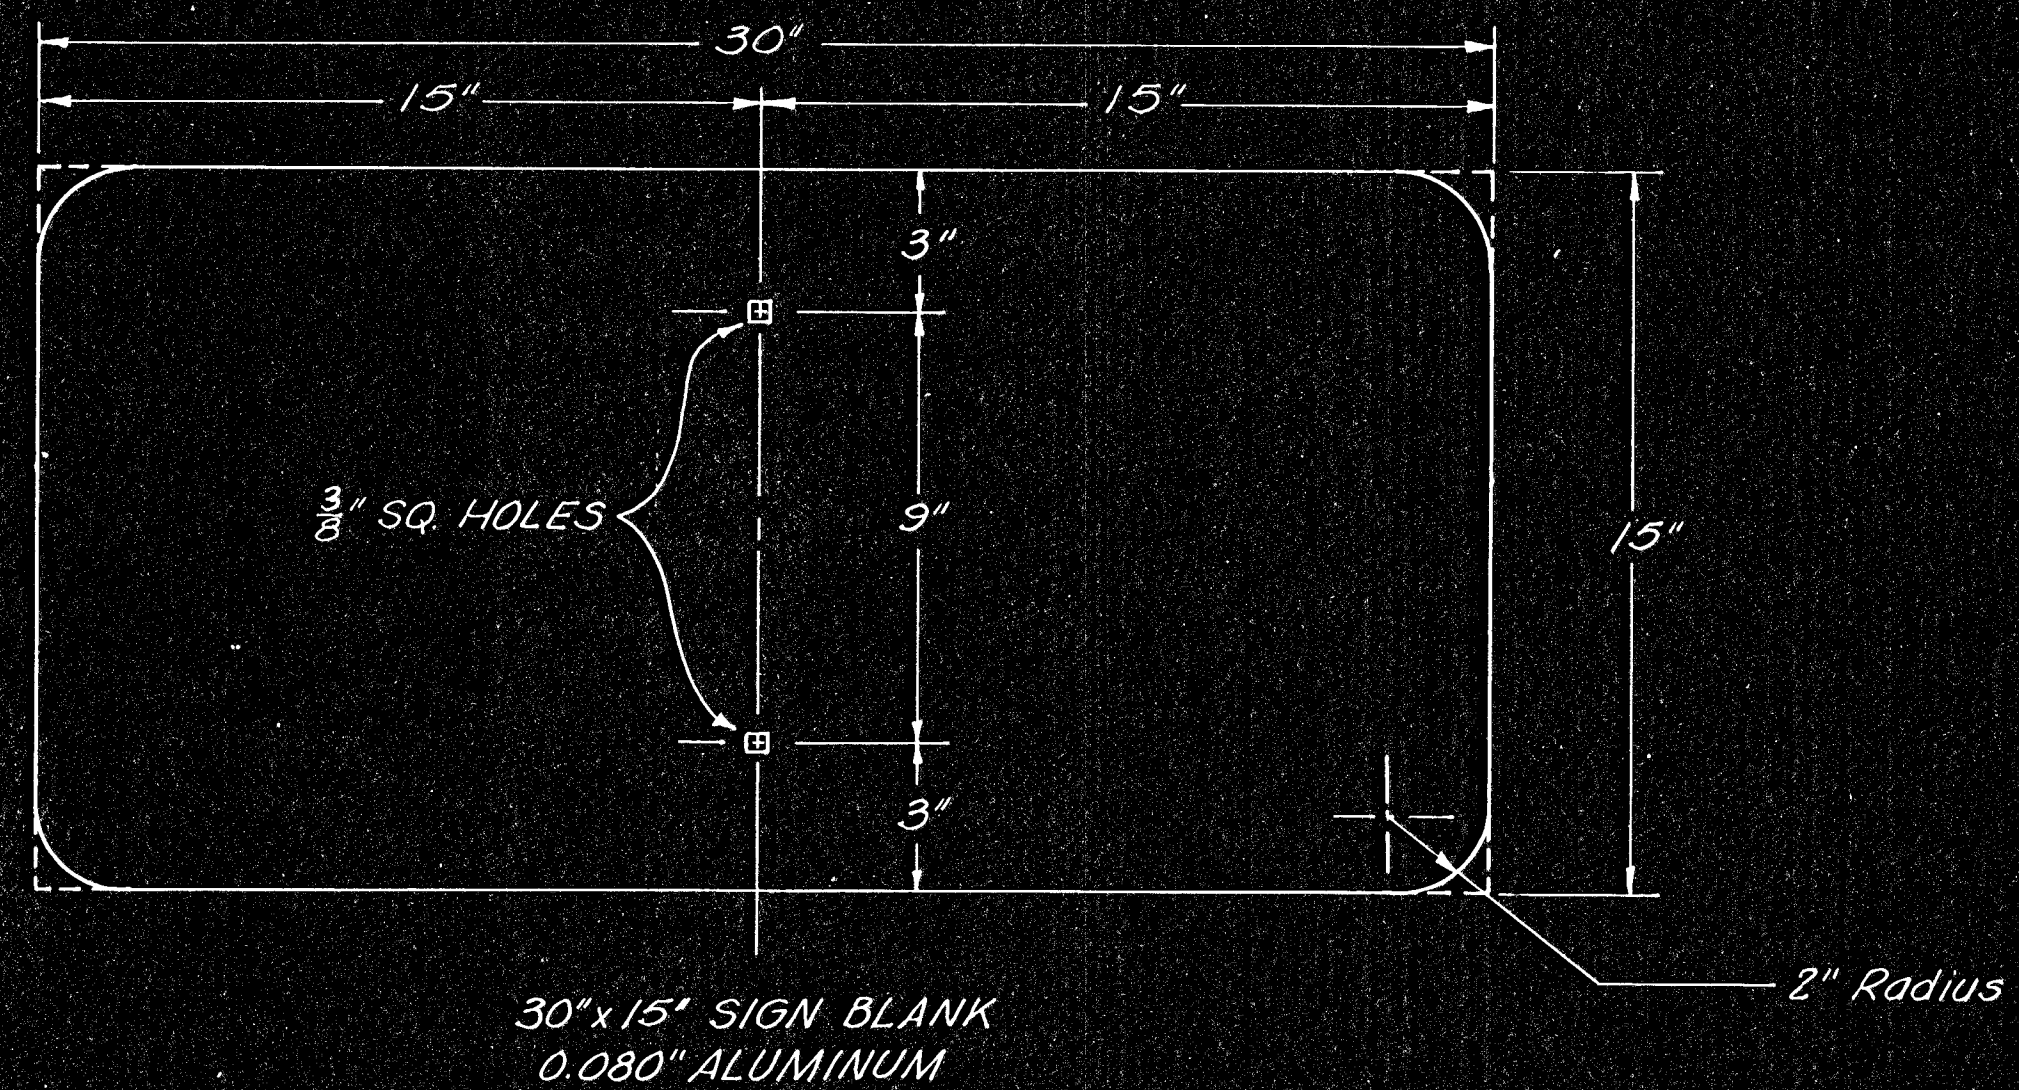
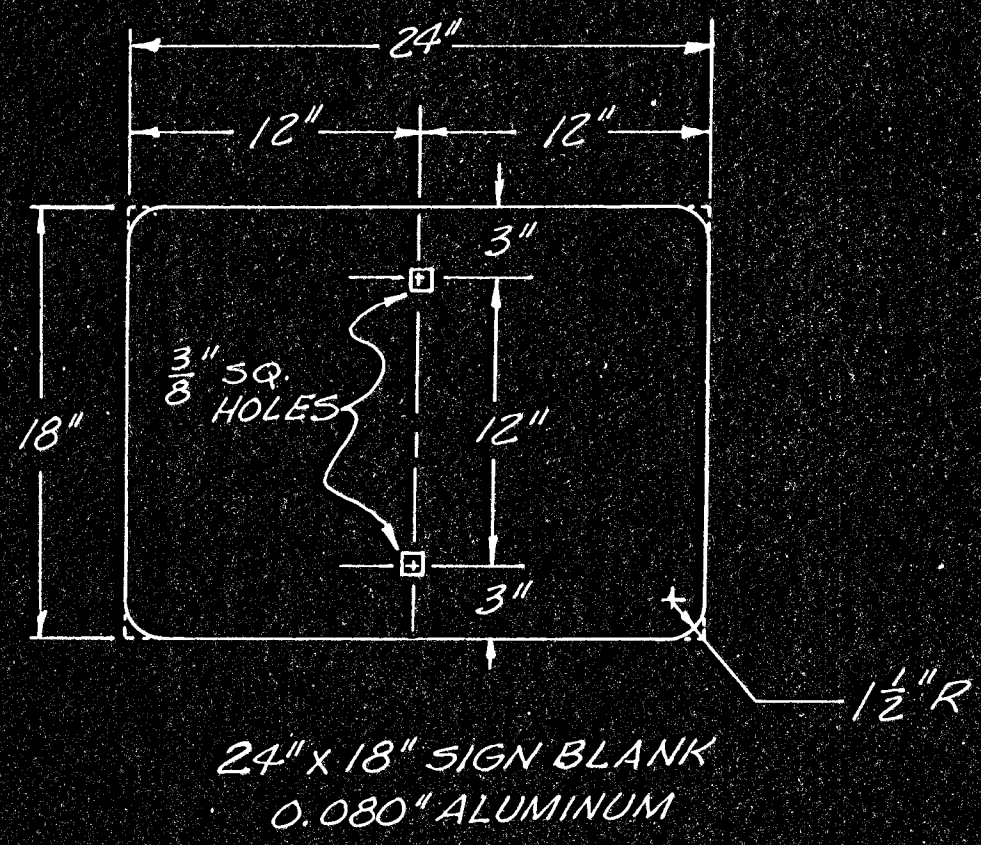
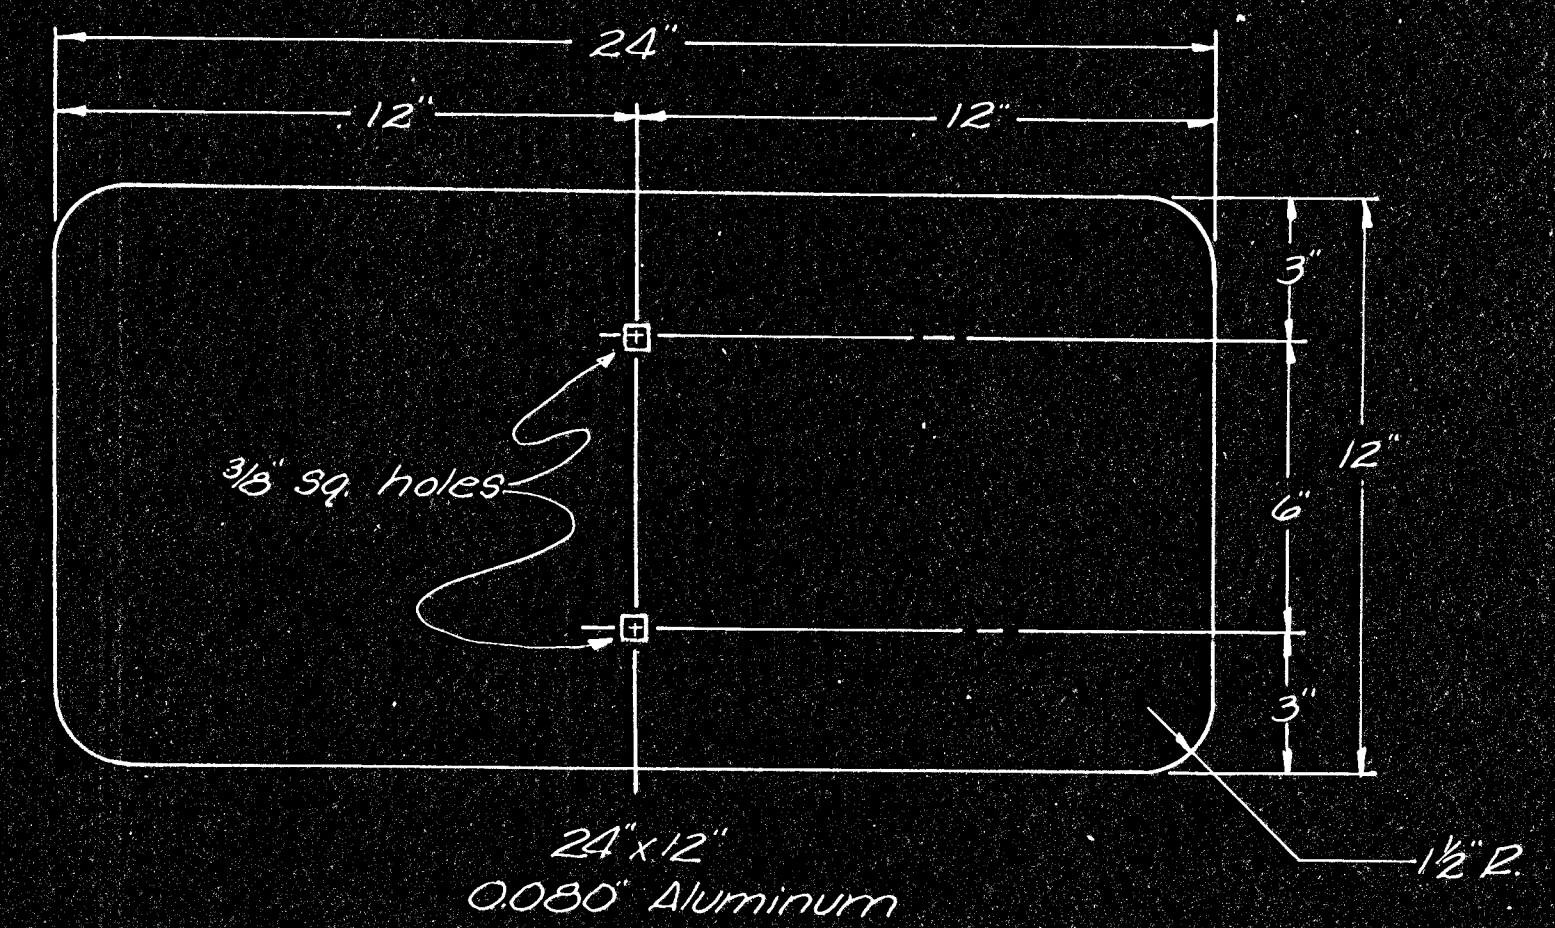
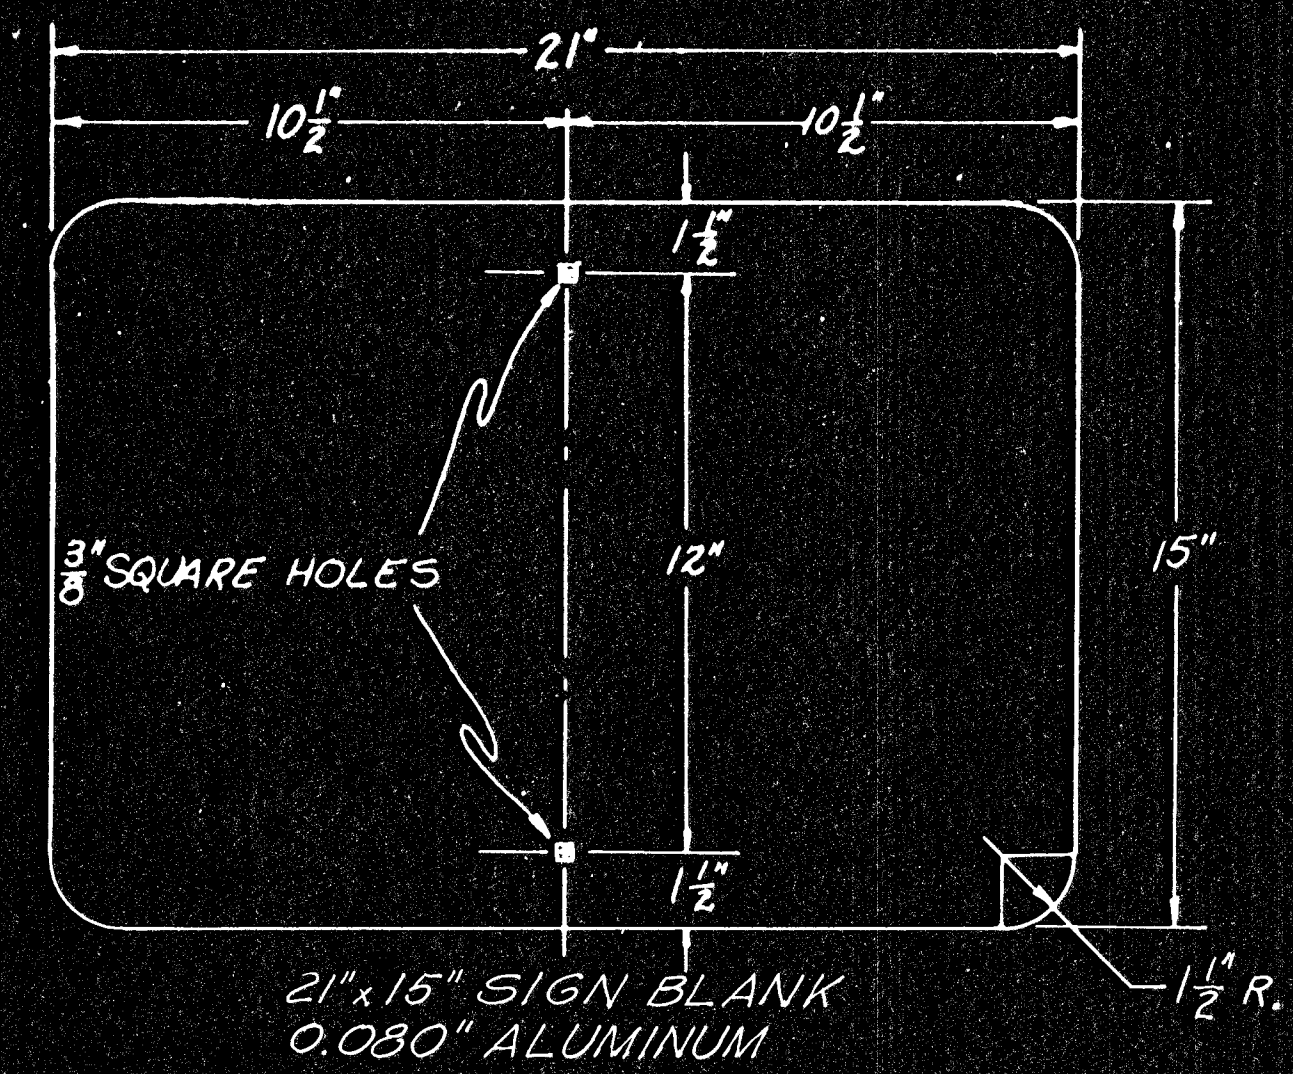


FHWA REGION	STATE	PROJECT NO.	YEAR	SHEET NO.	TOTALS
7	KANSAS		1978	93	143

PROJ. NO. (BC) 96-87 K-044-1(28) PTS. I & II

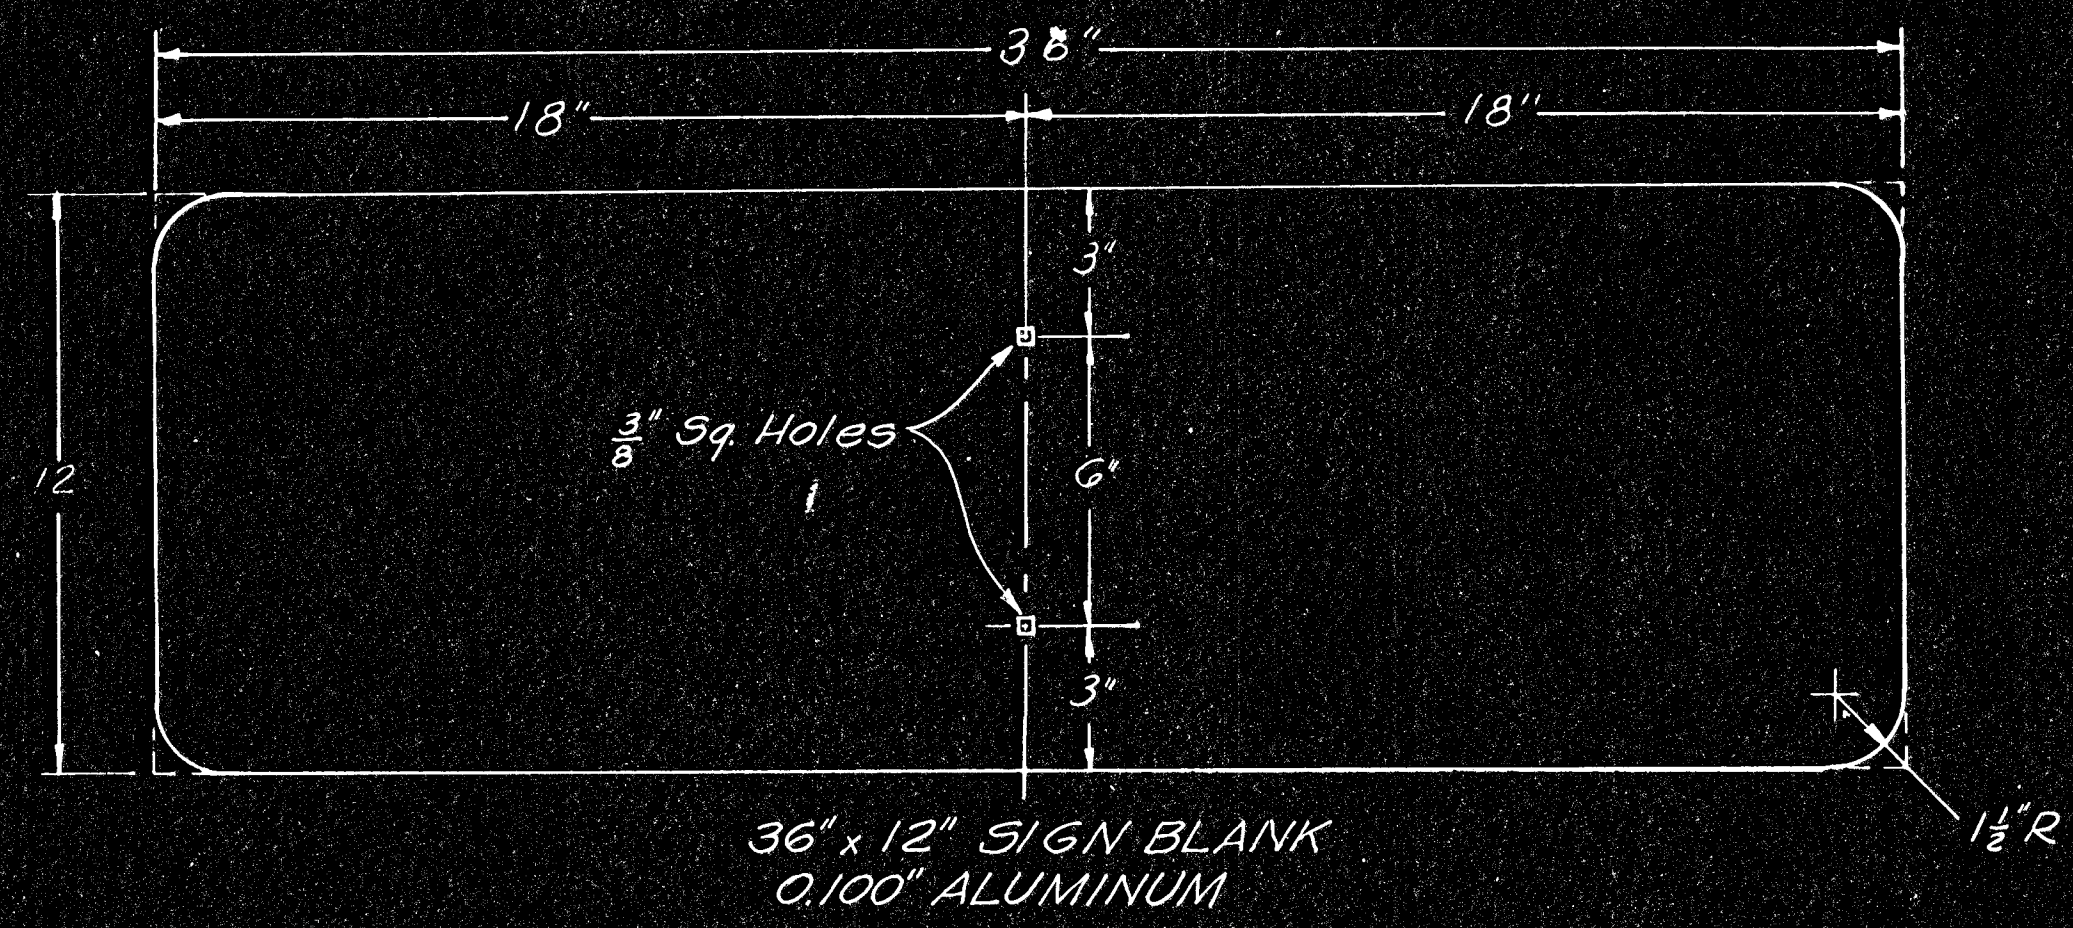

3					
2					
1					
NO.	DATE	REVISIONS	BY	APP'D	
KANSAS DEPARTMENT OF TRANSPORTATION DETAILS FOR FLAT SHEET SIGN BLANKS					
SHEET NO. 38 OF 143		SCALE: Variable	APP'D: <i>John J. [Signature]</i>		
DESIGNED: D.B.	DETAILED: D.B.	QUANTITIES: [Blank]	TRACE: D.G.		
DESIGN CK: W	DETAIL CK: W	QUAN. CK: [Blank]	TRACE CK: W		