


FHWA REGION NO.	STATE	PROJECT NO.	FISCAL YEAR	SHEET NO.	TOTAL SHEETS
7	KANSAS		1978	46	143

PROJ. NO. (BC)96-87 K-044-1(28) PTS. I & II

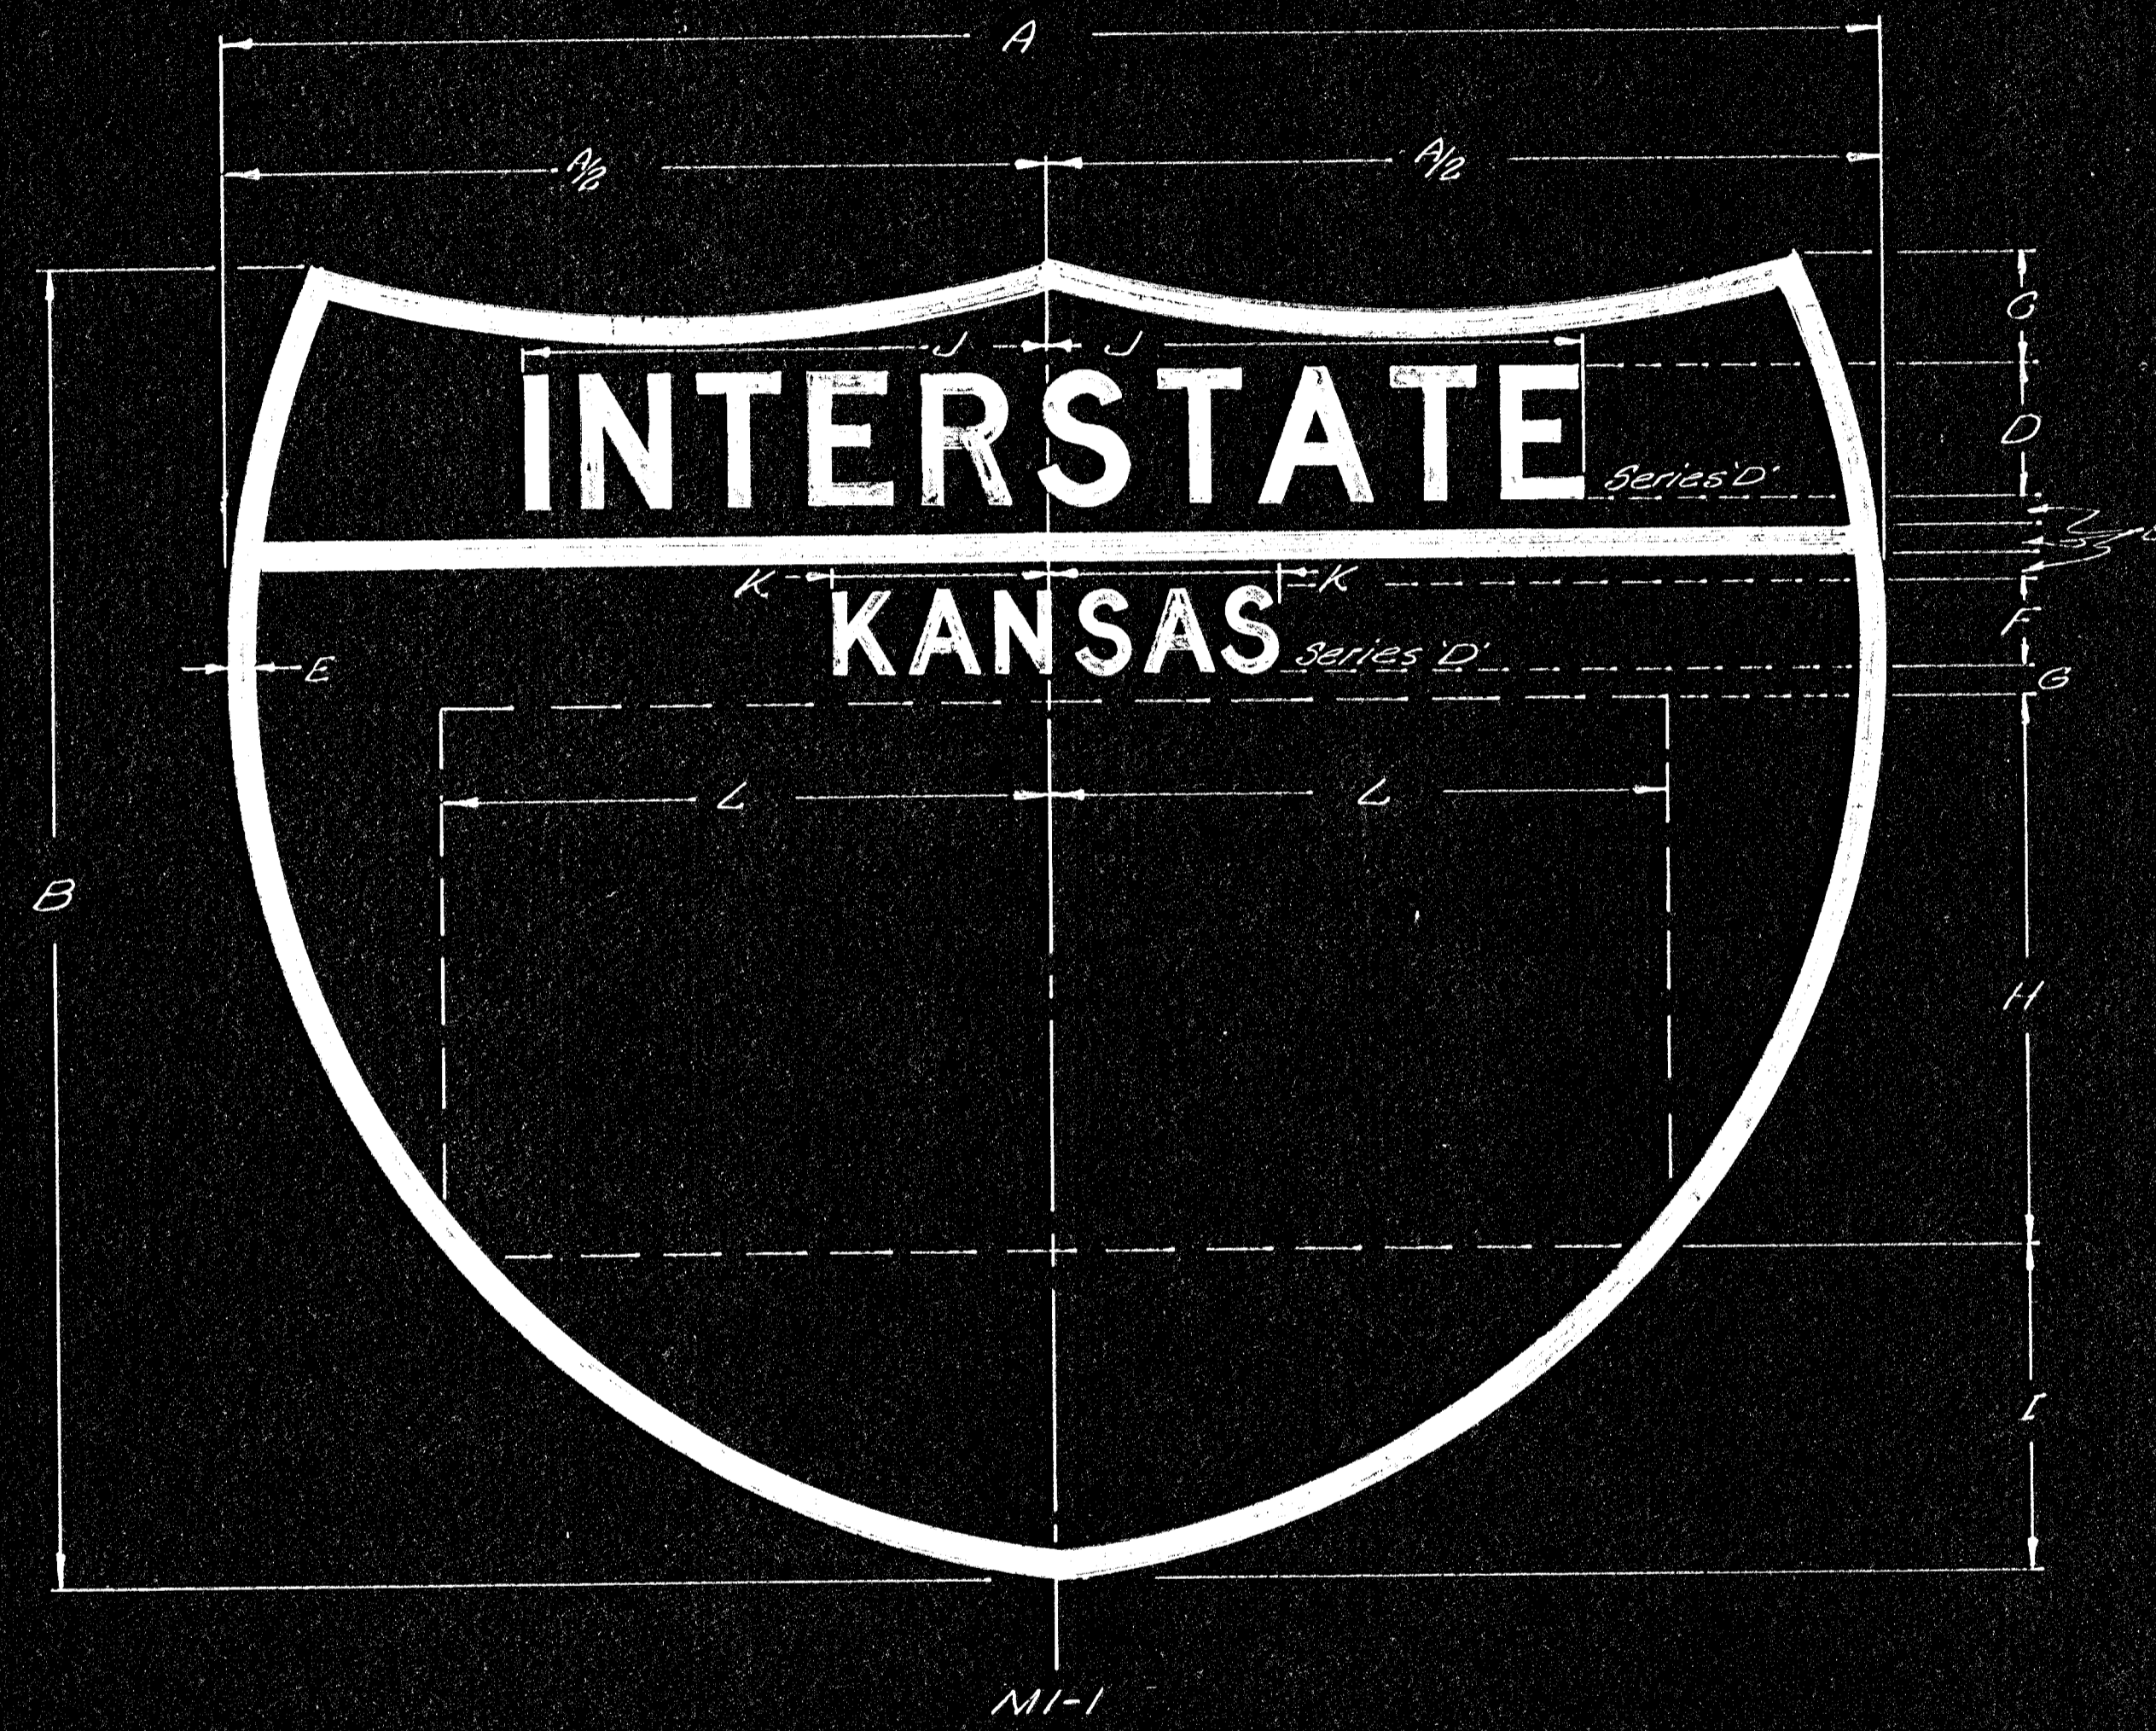

Shield Size	Digits	Digit Spacing	A	A/2	B	C	D	E	F	G	H	I	J	K	L
30x24	235	B	30"	15"	24"	2"	2 1/2"	1/2"	1 1/2"	1/2"	10"	6"	9 1/2"	4"	8"
40x36	235	B	45"	22 1/2"	36"	3"	3 3/4"	3/4"	2 1/4"	3/4"	15"	9"	14 1/2"	6"	12"
24x24			24"	12"	24"	2"	2 1/2"	1/2"	1 1/2"	1/2"	10"	6"	9 1/2"	4"	
36x36			36"	18"	36"	3"	3 3/4"	3/4"	2 1/4"	3/4"	15"	9"	14 1/2"	6"	

Note:
 Color Specifications (Reverse Screen Processing)
 Sign face shall be covered with enclosed lens silver reflective sheeting.
 Background for digits shall be transparent blue process ink.
 Background for Interstate shall be transparent red process ink.
 See flat sign detail sheets for aluminum alloys and thickness required.
 The type of adhesive for reflective sheeting may be solvent activated, heat activated or pressure sensitive.

NO.	DATE	REVISIONS	BY	APP'D.

KANSAS DEPARTMENT OF TRANSPORTATION
 Design Details For 2 And 3 Digit Interstate Route Marker
 (For Independent Use)

SHEET NO. 46 OF 143
 DESIGNED BY H.H. W. CHECKED BY H.H. W. QUANTITIES BY H.H. W. SCALE
 DESIGNER H.H. W. DETAILER H.H. W. QUANT. CK. H.H. W. TRACER H.H. W.