



F.H.W.A. REGION NO.	STATE	PROJECT NO.	FISCAL YEAR	SHEET NO.	TOTAL SHEETS
7	KANSAS		1978	47	143

PROJ. NO. (BC) 96-87 K-044-1(28) PTS. I & II

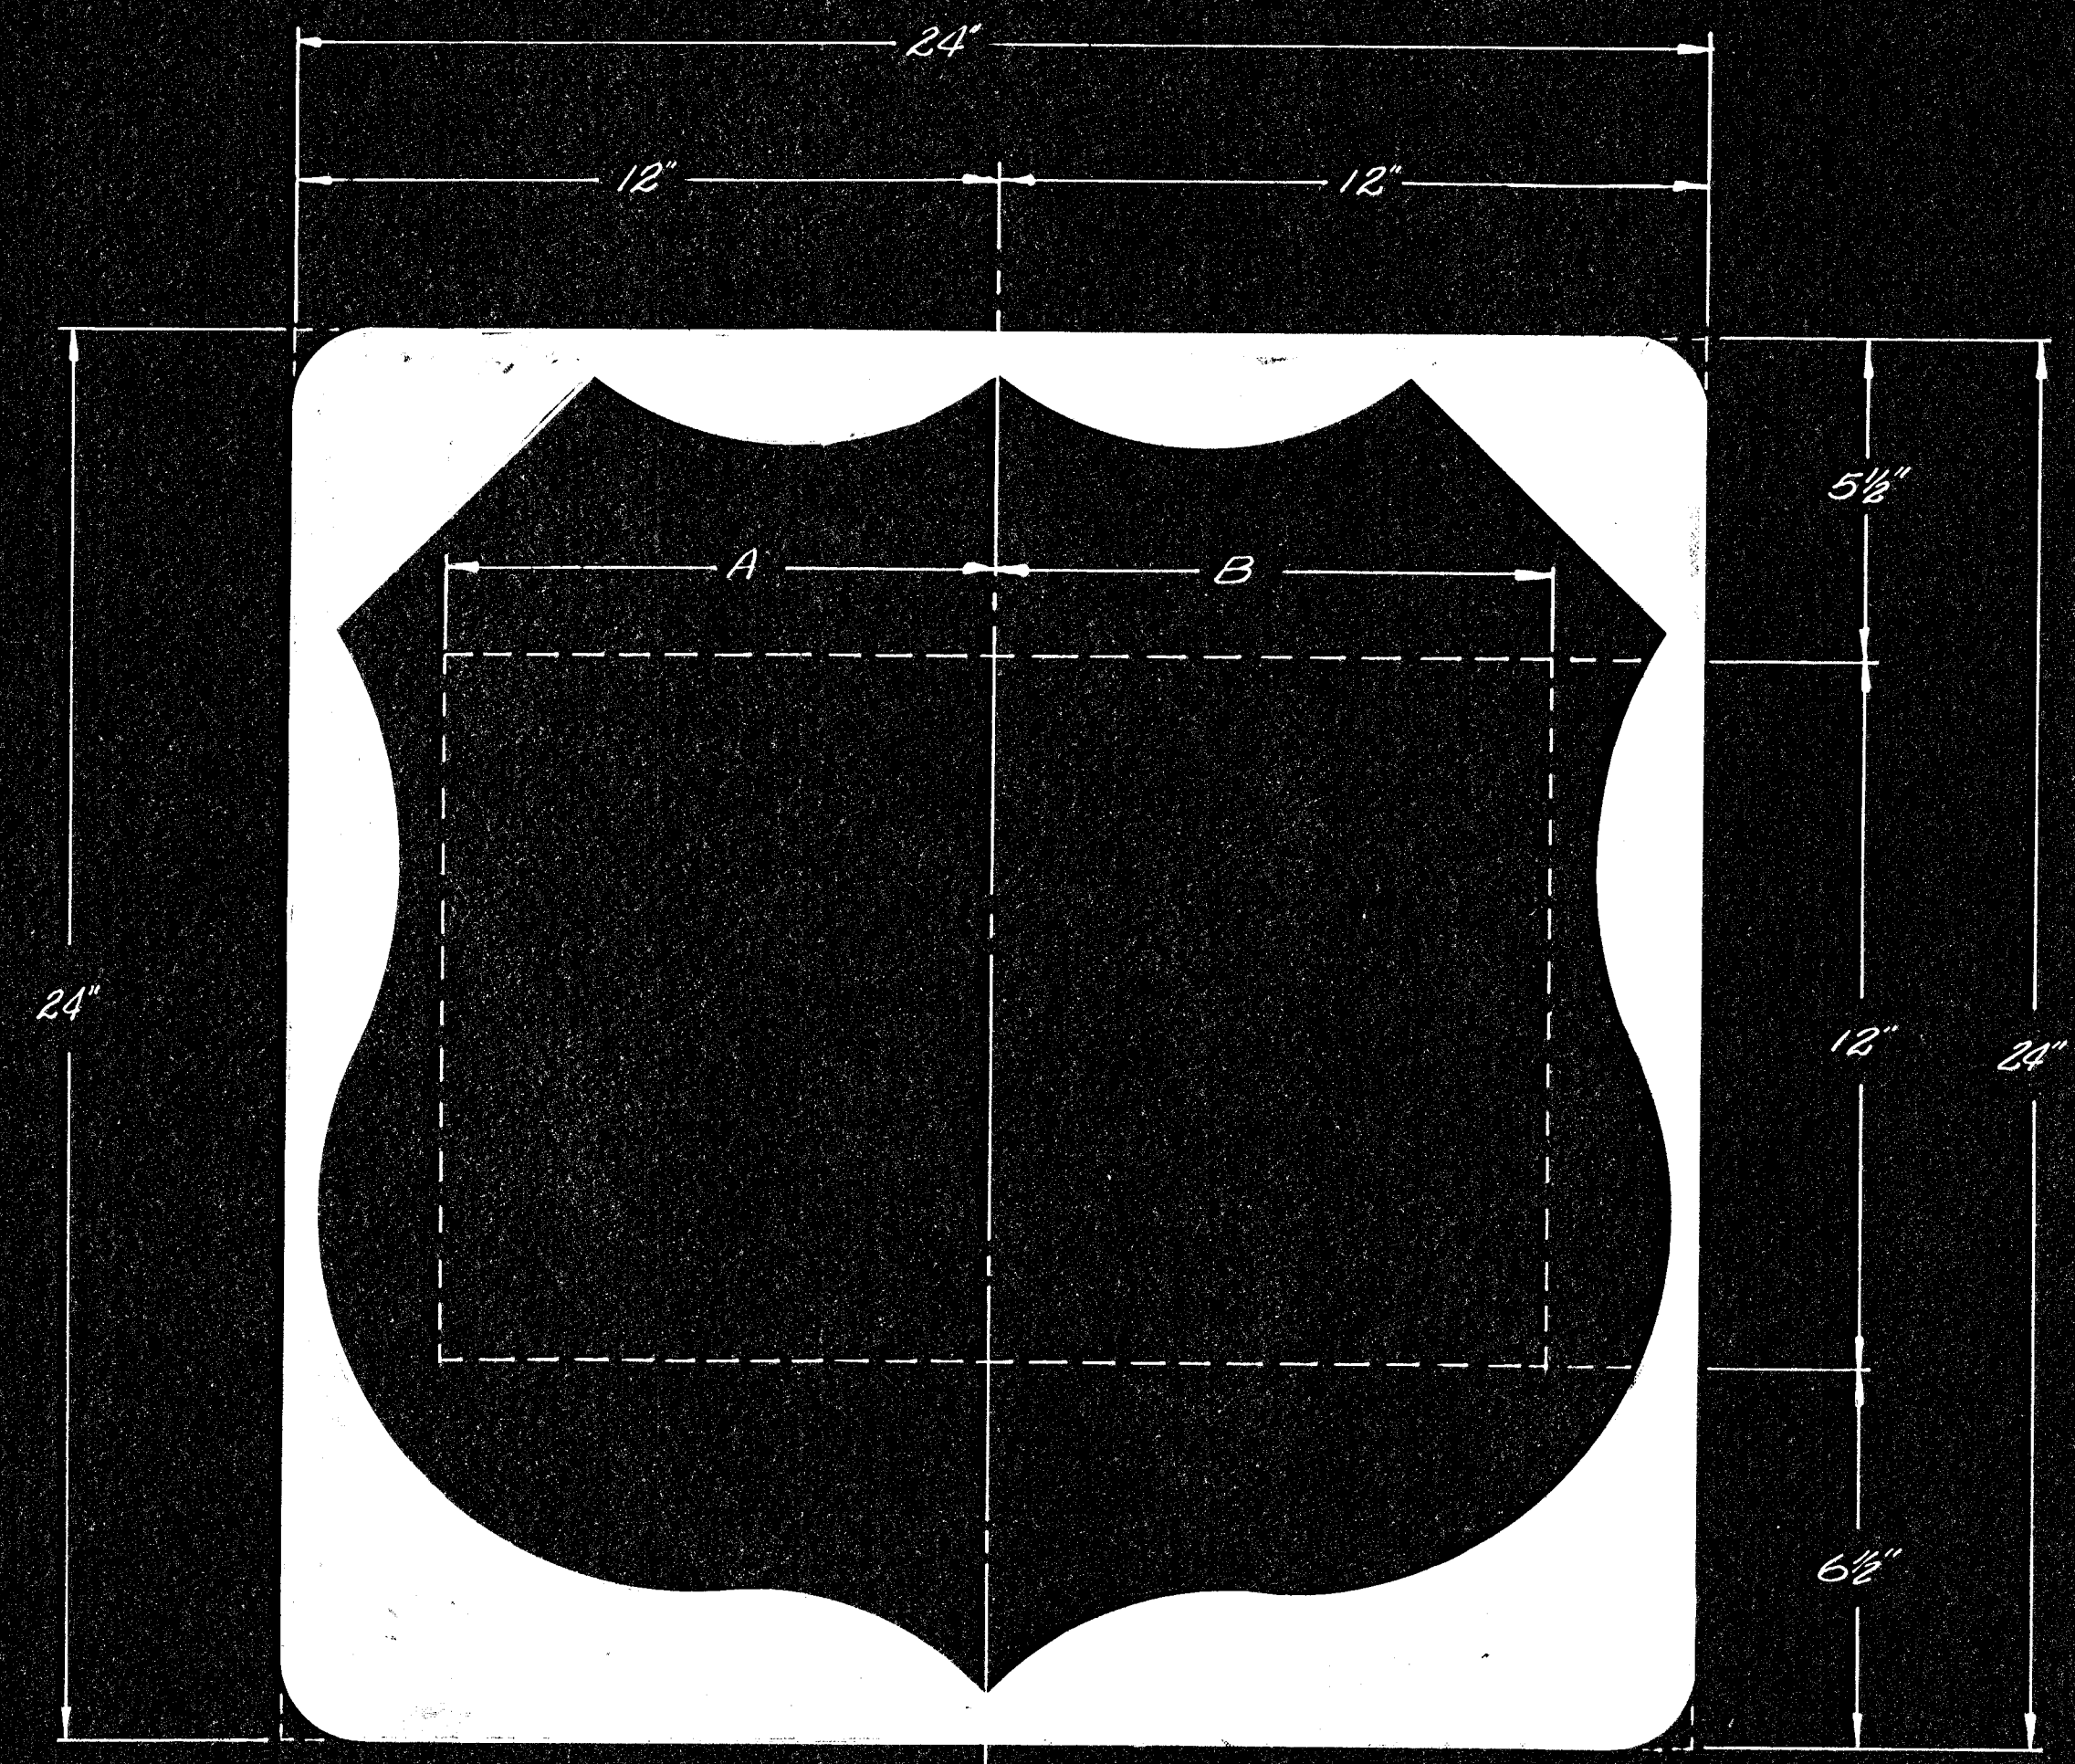

MI-4
400 Sq. Ft.

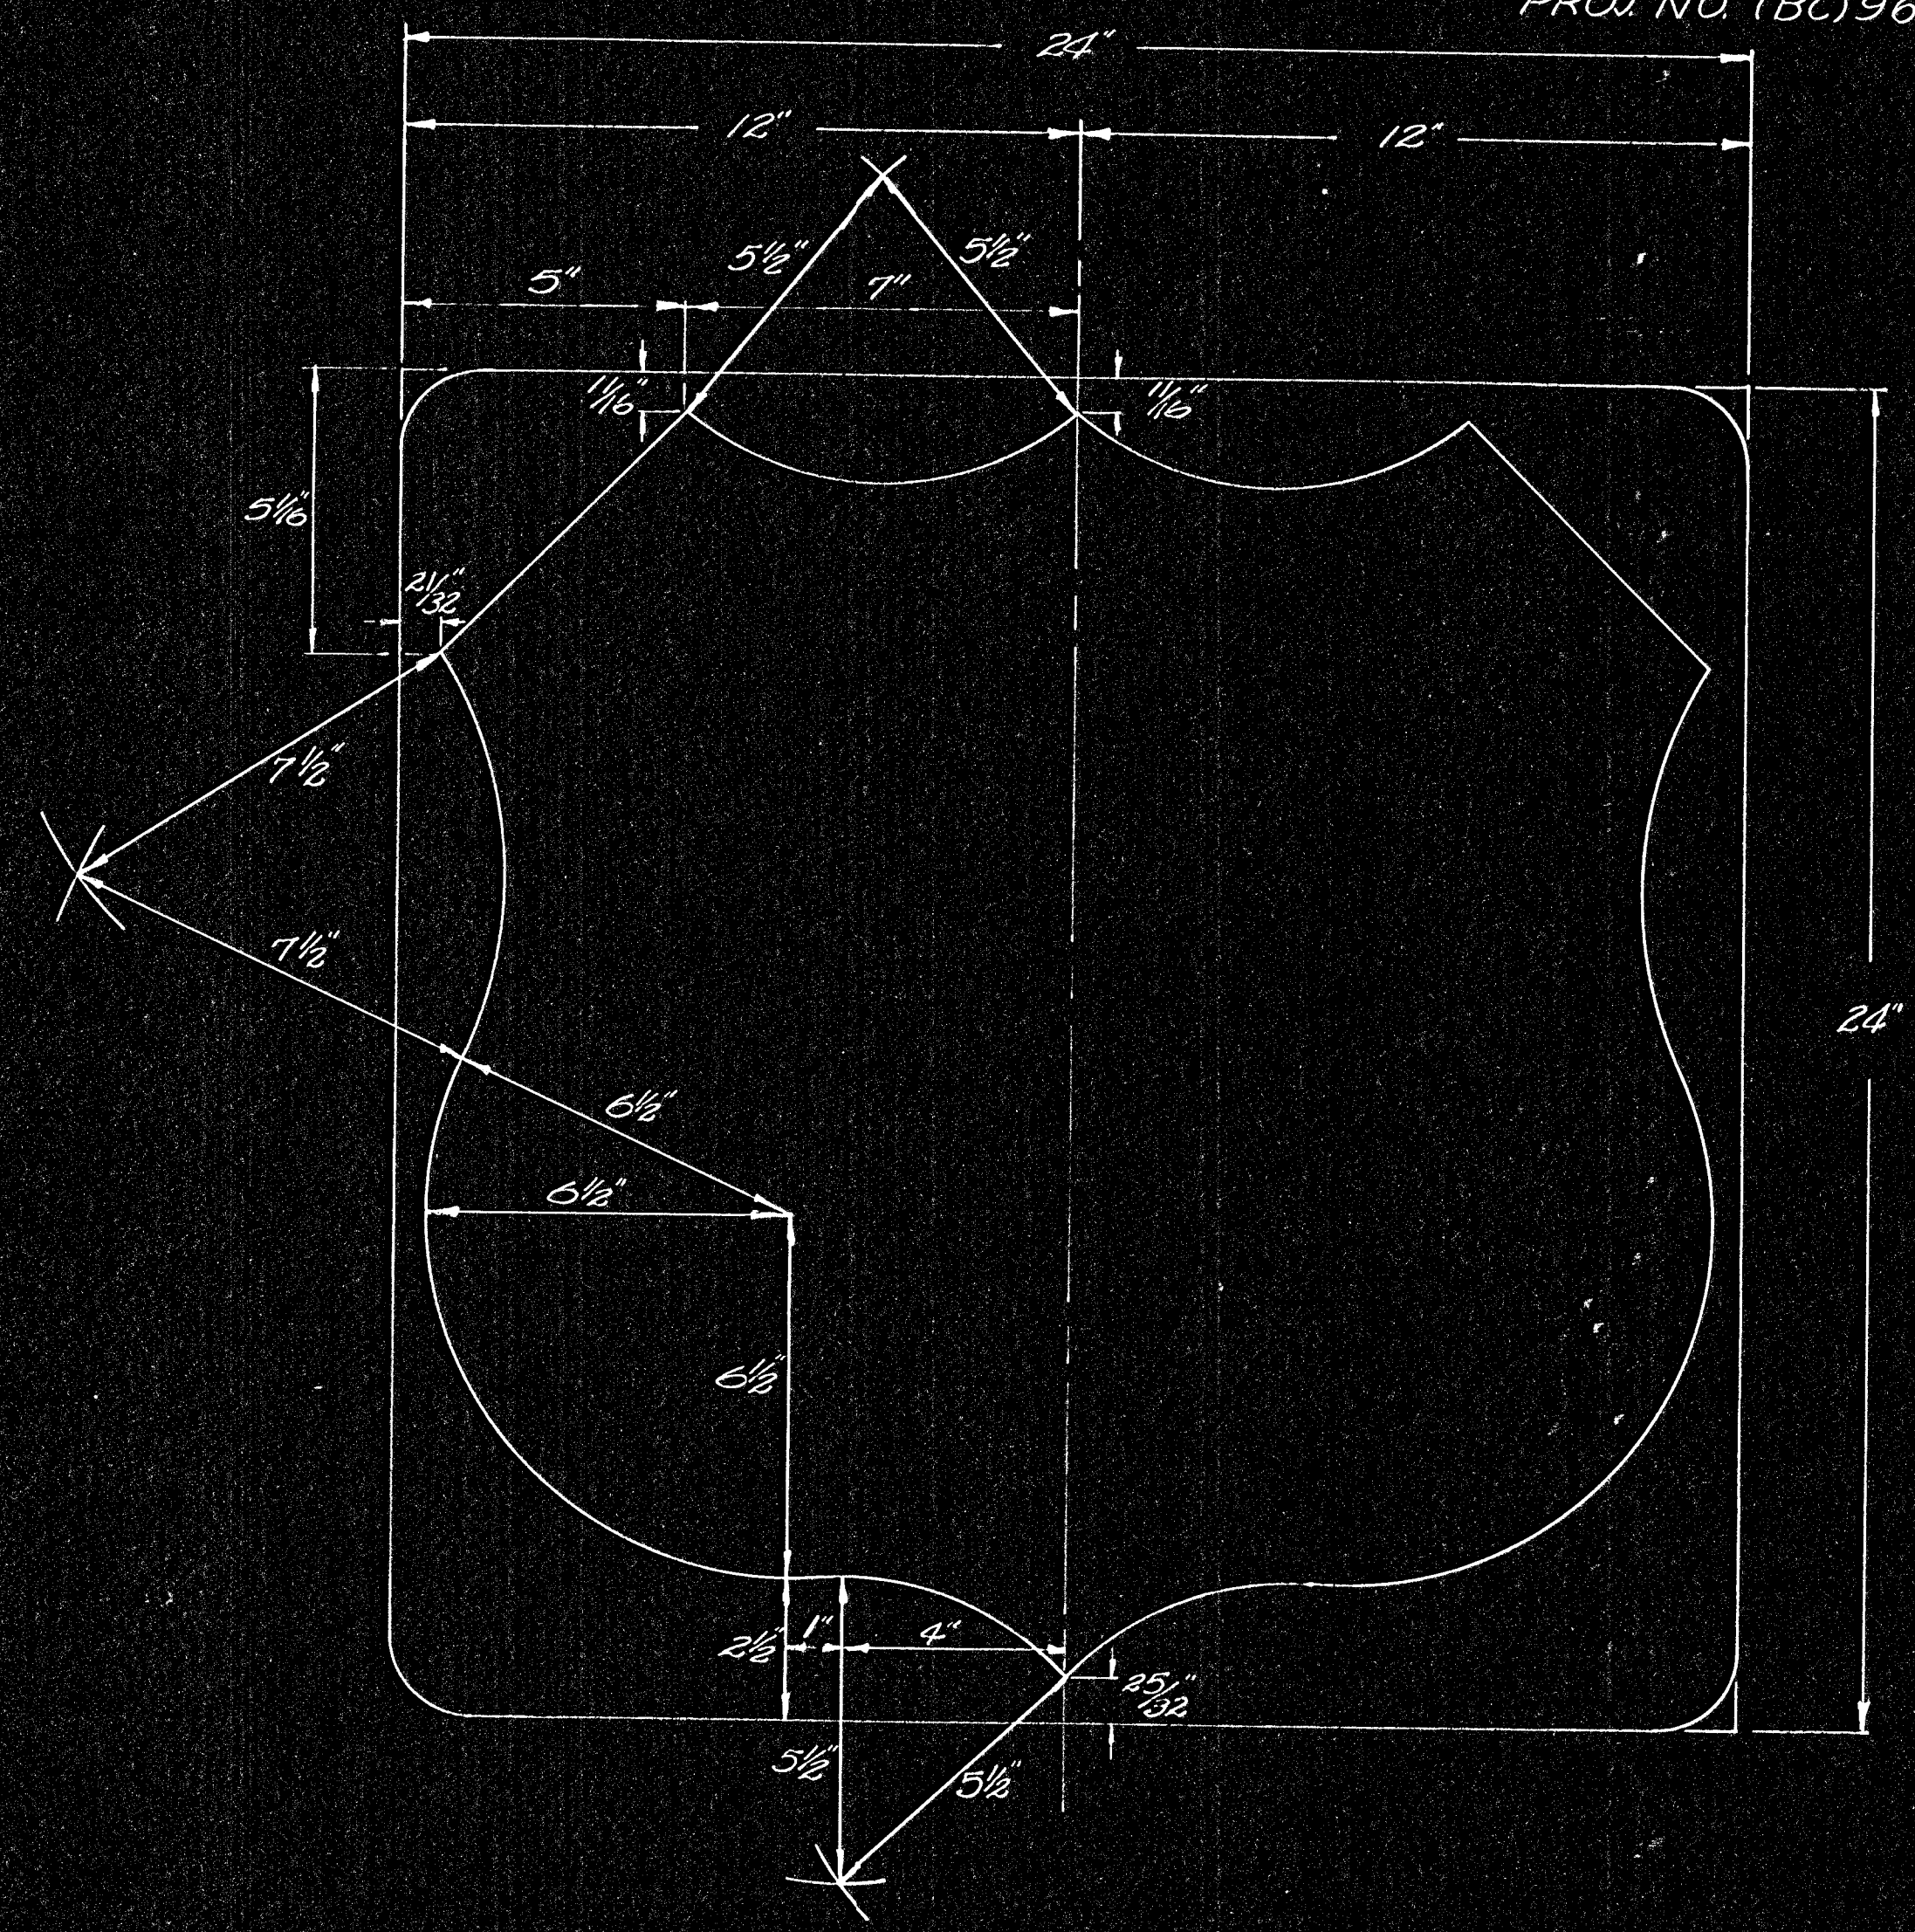

Shield No.	Size	Digits	Digit Series	A	B
MI-4	24"x24"	81	E	8 1/8"	8 1/2"
MI-4	24"x24"				

Note:
 Color specifications (Direct screen process)
 Sign face shall be covered with enclosed lens
 silver reflective sheating.
 Digits and area around shield shall be black
 process ink.
 See flat sign detail sheet for aluminum alloys
 and thickness required.
 The type of adhesive for reflective sheating
 may be solvent activated, heat activated, or
 pressure sensitive.

3					
2					
1					
NO.	DATE	REVISIONS	BY	APP'D	
KANSAS DEPARTMENT OF TRANSPORTATION					
Design Details for US					
Route Markers					
(Independent Use)					
SHEET NO. 47 OF 143	SCALE	APP'D	QUANTITIES	TRACE	
DESIGNED H.H.	DETAILS H.H.	QUAN. CK.	TRACE CK.		
DESIGN CK. W.	DETAIL CK. W.				