


FED. HIGHWAY DIST. NO.	STATE	PROJECT NO.	YEAR	SHEET NO.	TOTAL SHEETS
7	KANSAS		1978	52	143


PROJ. NO. (BC) 96-87 K-044-1(28) PTS. I & II

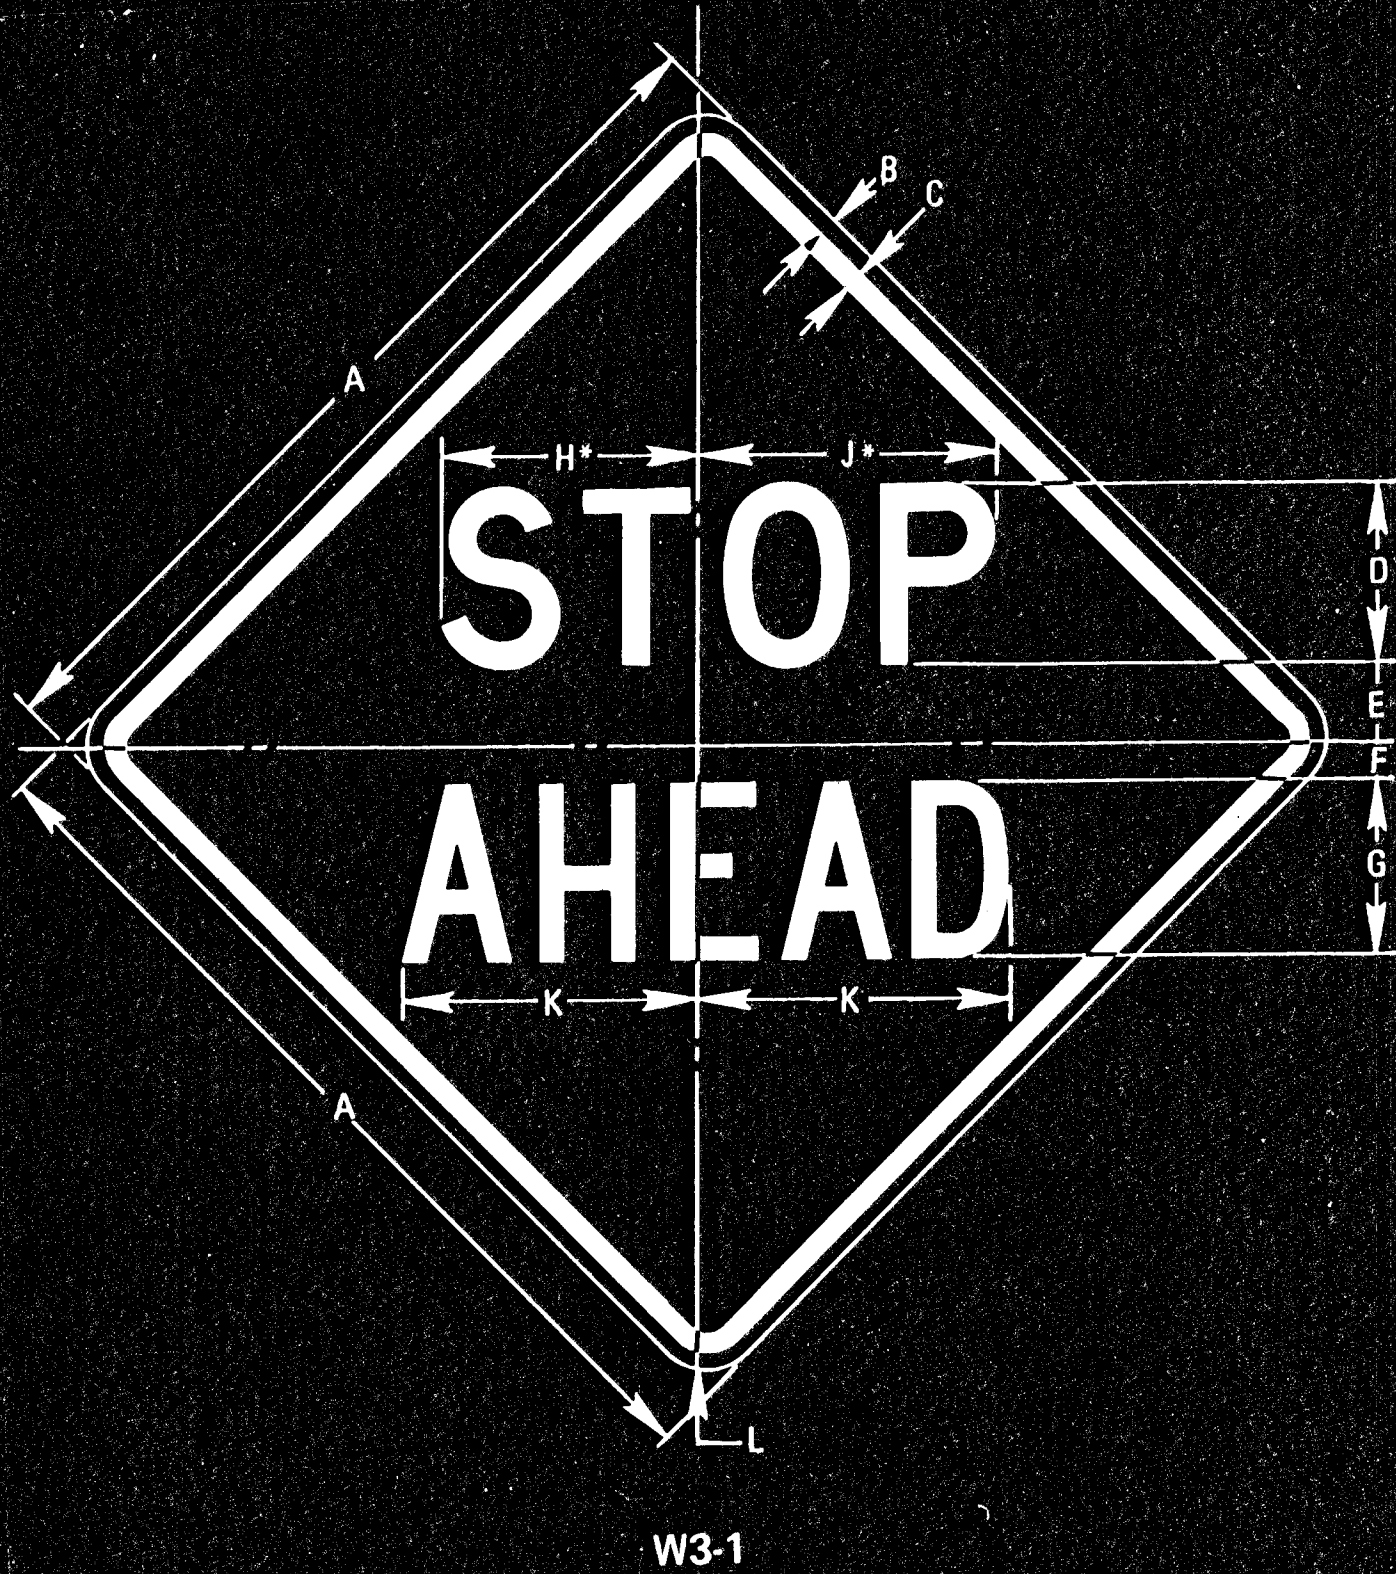

*Reduce spacing 20%

SIGN	DIMENSIONS (INCHES)										
	A	B	C	D	E	F	G	H	J	K	L
MIN.	30	1/2	3/4	60	2-1/2	1-1/4	6C	9	9-7/8	10-1/2	1-7/8
STD.	36	5/8	7/8	70	3	1-1/2	7C	10-1/2	11-9/16	12-1/4	2-1/4
SPECIAL	48	3/4	1-1/4	90	4	2	9C	13-1/2	14-13/16	15-3/4	3

COLORS
 LEGEND - BLACK (NON-REFL)
 BACKGROUND - YELLOW (REFL)

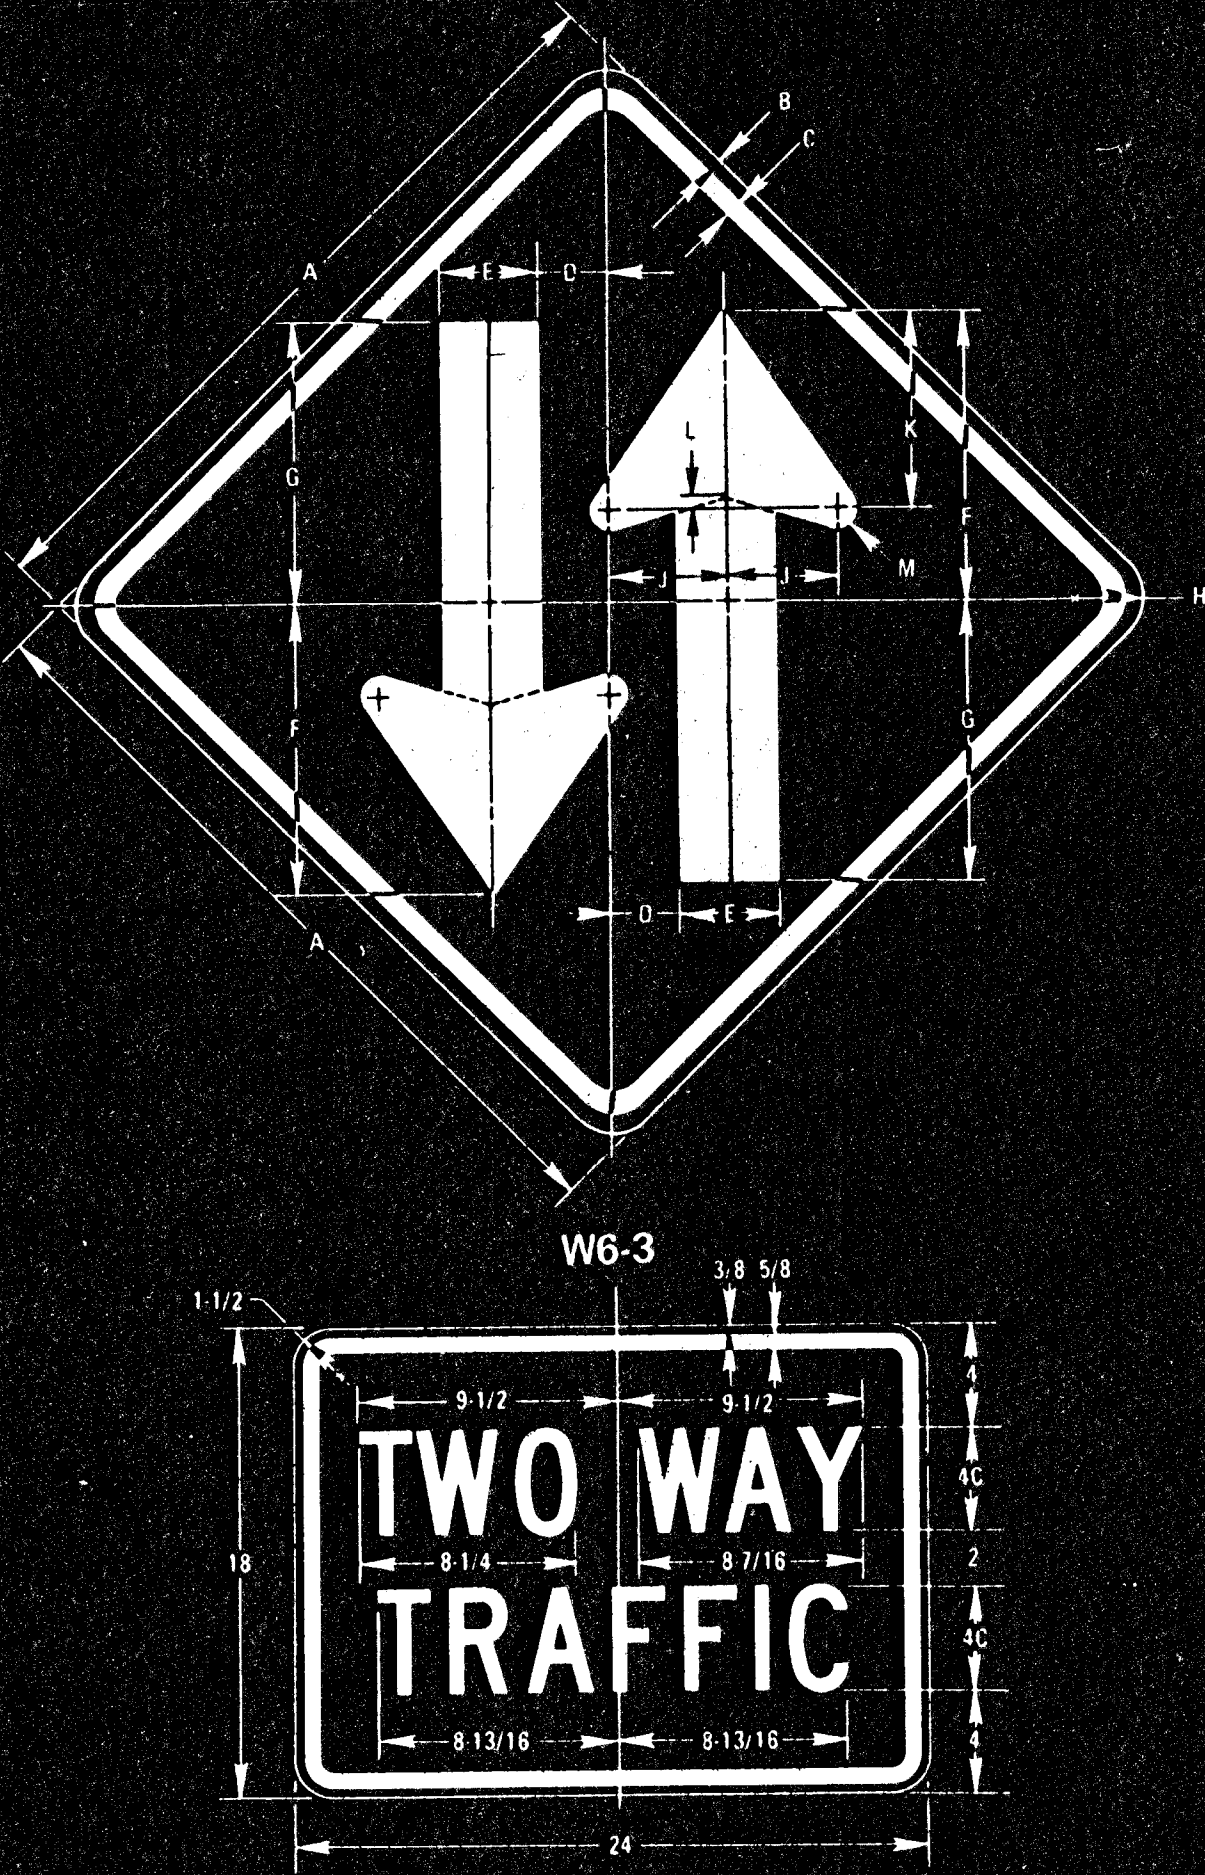

SIGN	DIMENSIONS (INCHES)											
	A	B	C	D	E	F	G	H	J	K	L	M
MIN.	24	3/8	5/8	2	3	9	8-1/2	1-1/2	3-1/2	6-1/8	7/16	9/16
STD.	30	1/2	3/4	2-7/16	3-3/4	11-1/4	10-5/8	1-7/8	4-5/16	7-5/8	9/16	3/4
EXPWY.	36	5/8	7/8	2-15/16	4-1/2	13-1/2	12-3/4	2-1/4	5-3/16	9-1/8	11/16	7/8
SPECIAL	48	3/4	1-1/4	3-7/8	6	18	17	3	6-7/8	12-3/16	15/16	1-3/16

COLORS
 LEGEND - BLACK (NON-REFL)
 BACKGROUND - YELLOW (REFL)

3				
2				
1				
NO.	DATE	REVISIONS	BY	APP'D
KANSAS DEPARTMENT OF TRANSPORTATION				
DESIGN DETAILS FOR WARNING SIGNS				
SHEET NO. 52 OF 143	SCALE VARIABLE	APP'D		
DESIGNED DG	DETAILED	QUANTITIES	TRACE	
DESIGN CK.	DETAIL CK.	QUAN. CK.	TRACE CK.	