

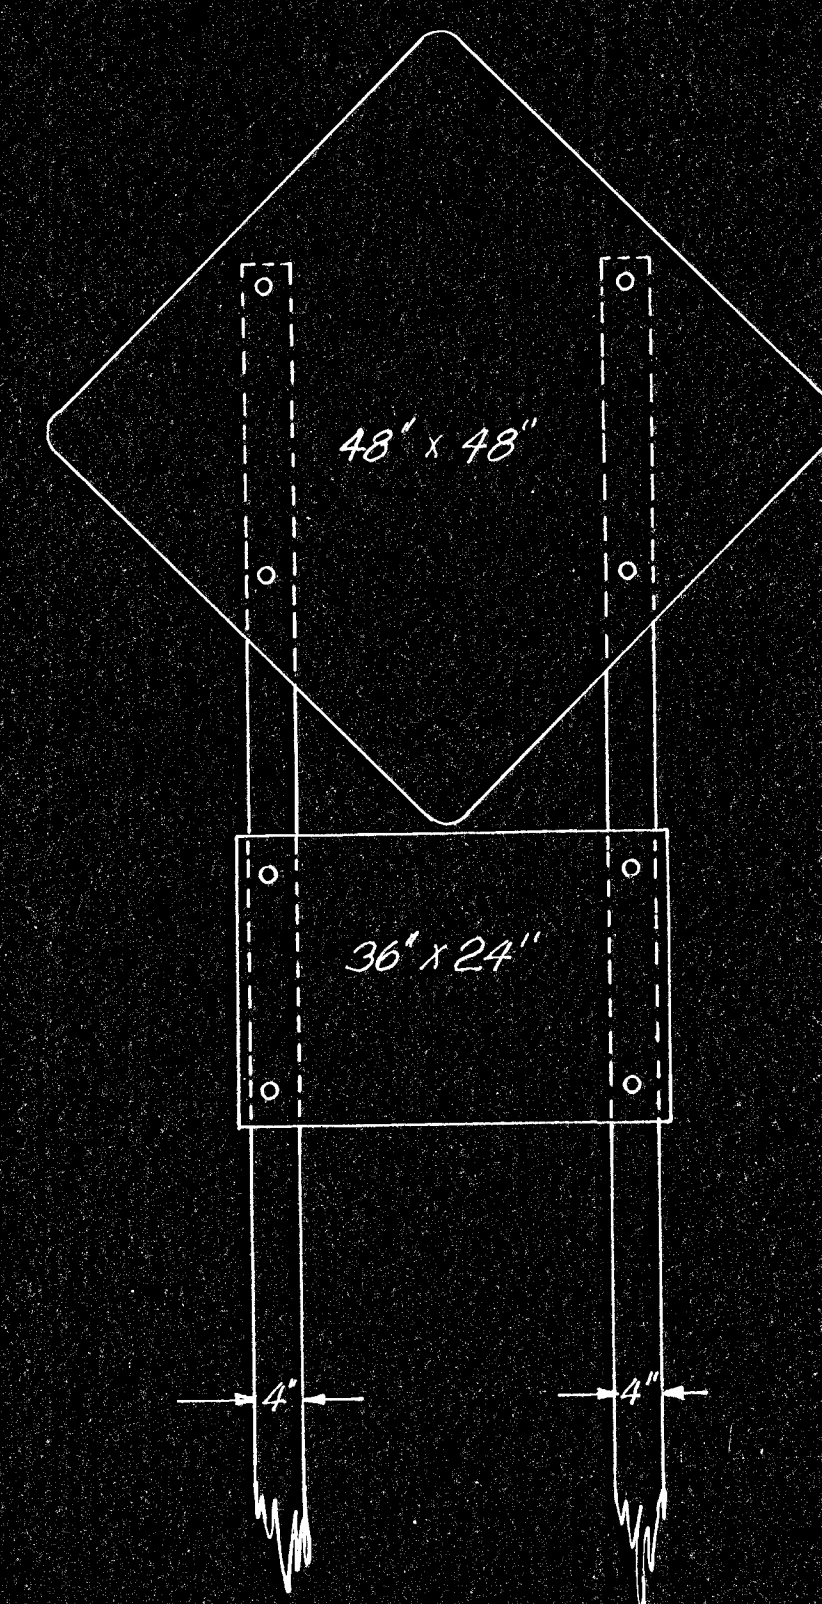


FIGURE NO.	STATE	PROJECT NO.	YEAR	SHEET NO.	TOTAL SHEETS
7	KANSAS		1978	57	143


PROJ. NO. (BC) 96-87 K-044-1(28) PTS. I & II

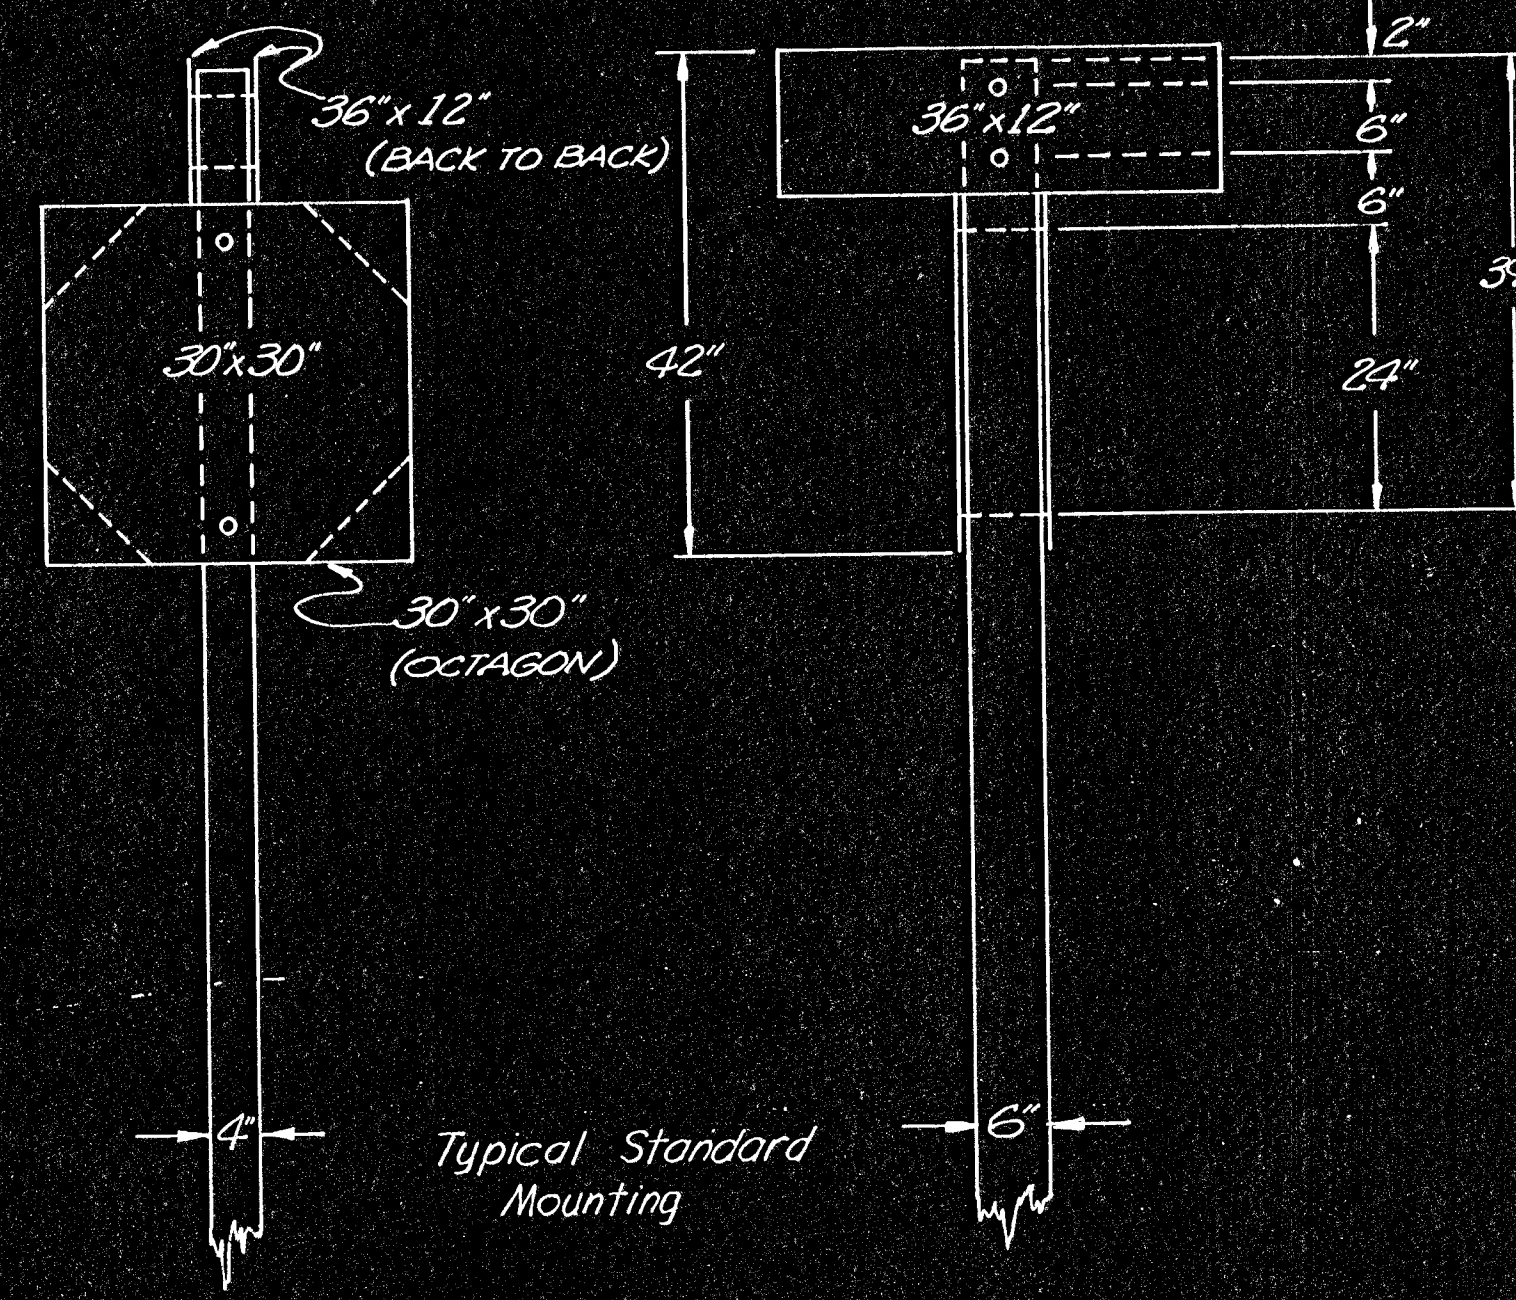



Typical Standard Mounting

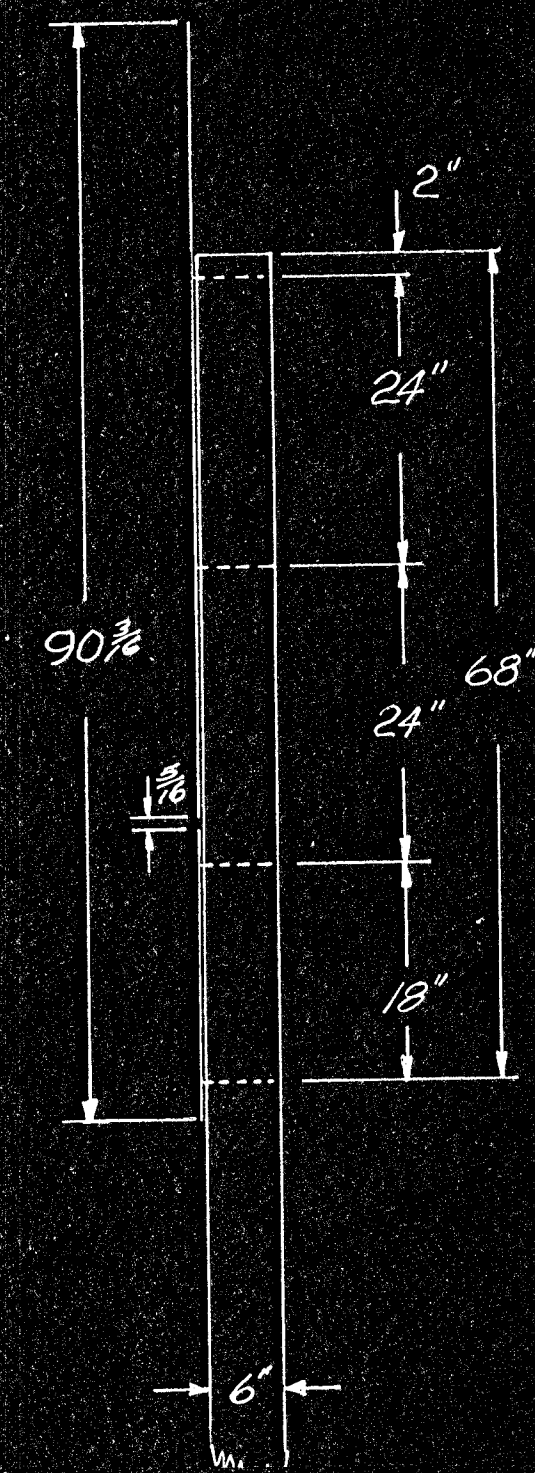



Typical Standard Mounting

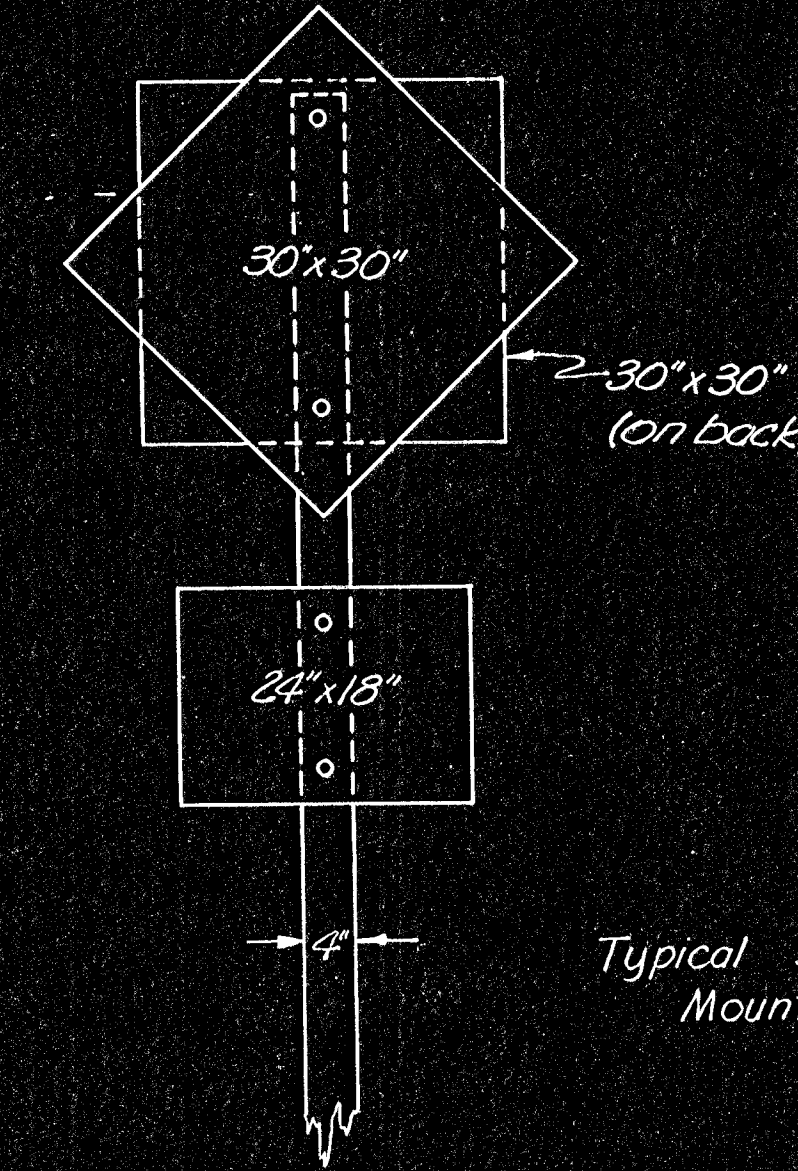



Typical Standard Mounting

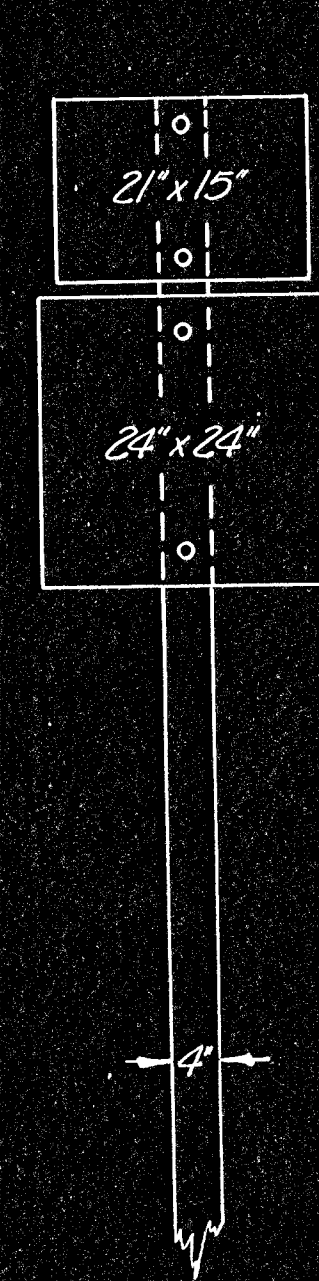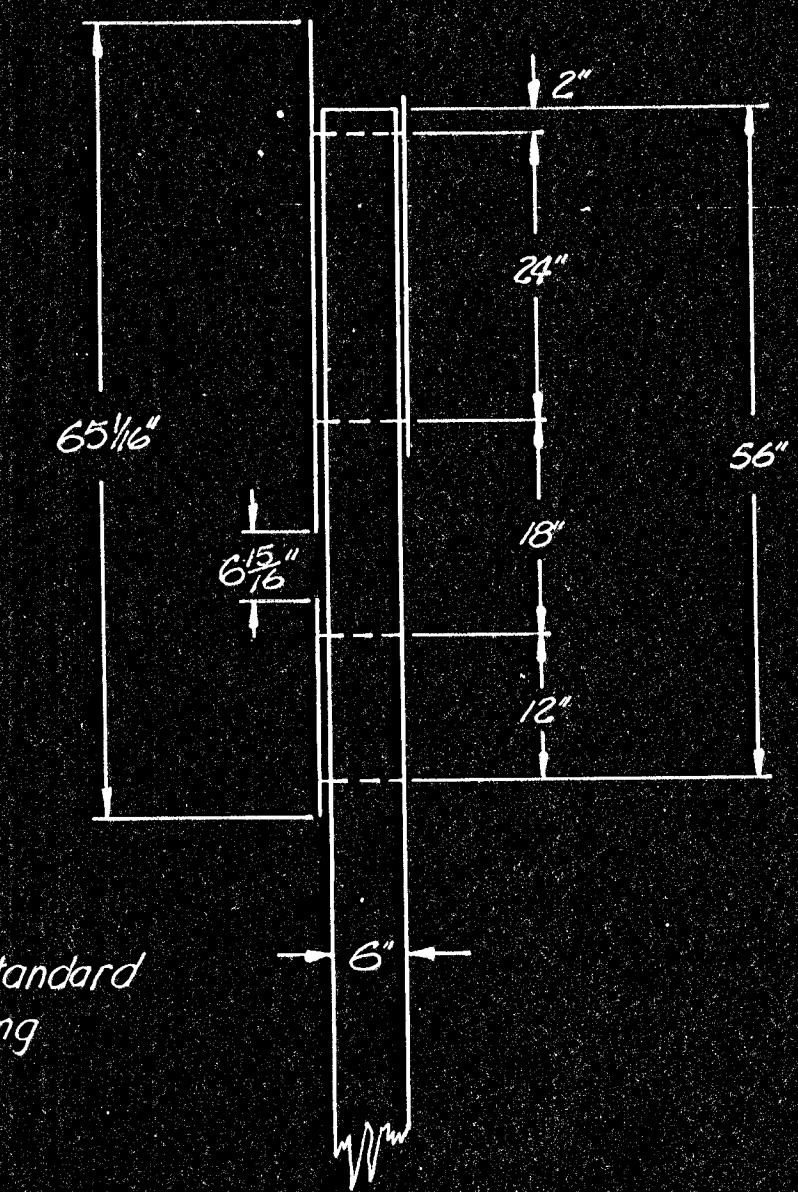



Typical Standard Mounting

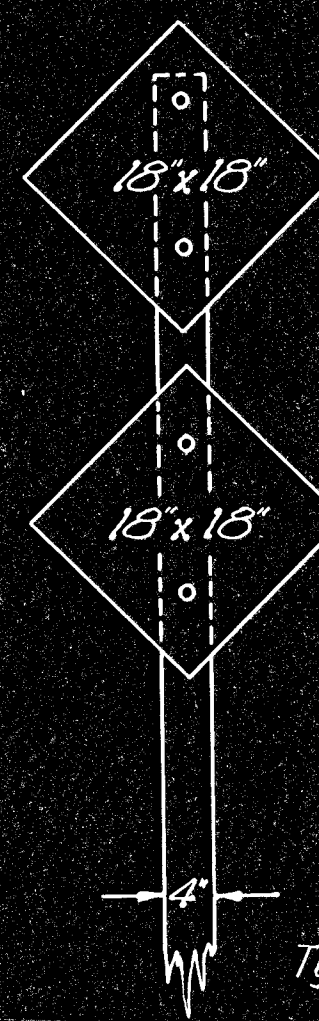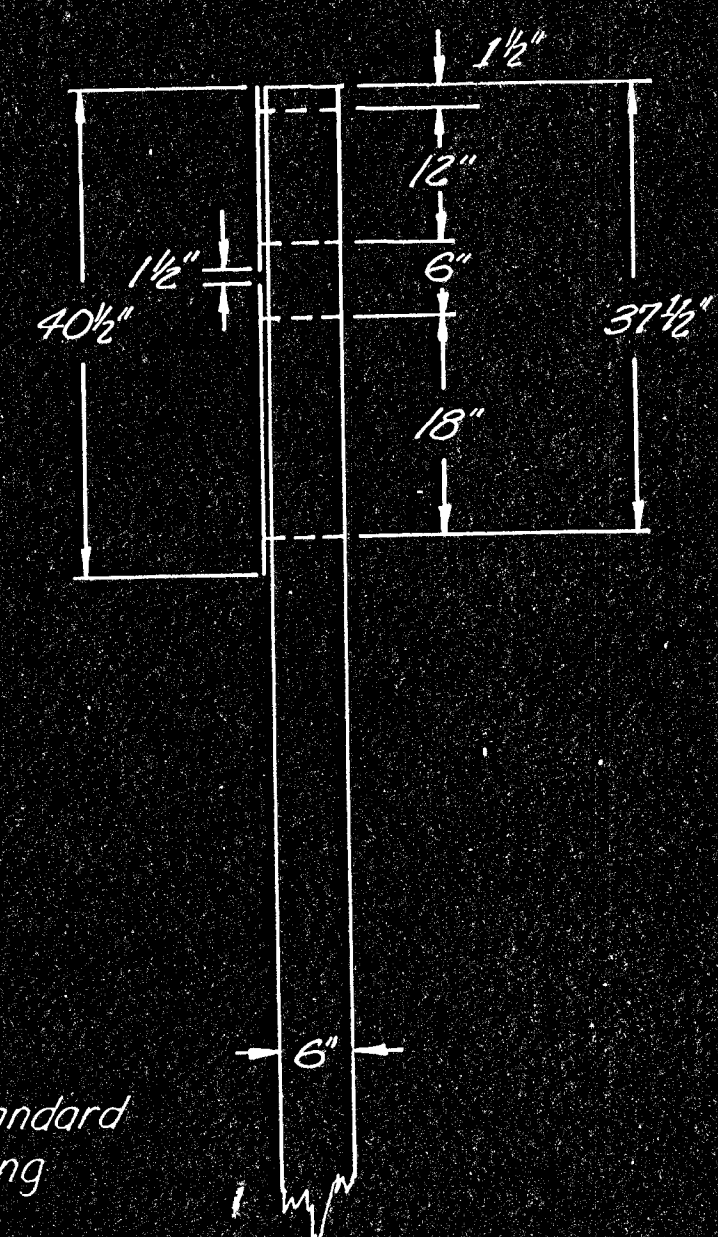

Typical Standard Mounting

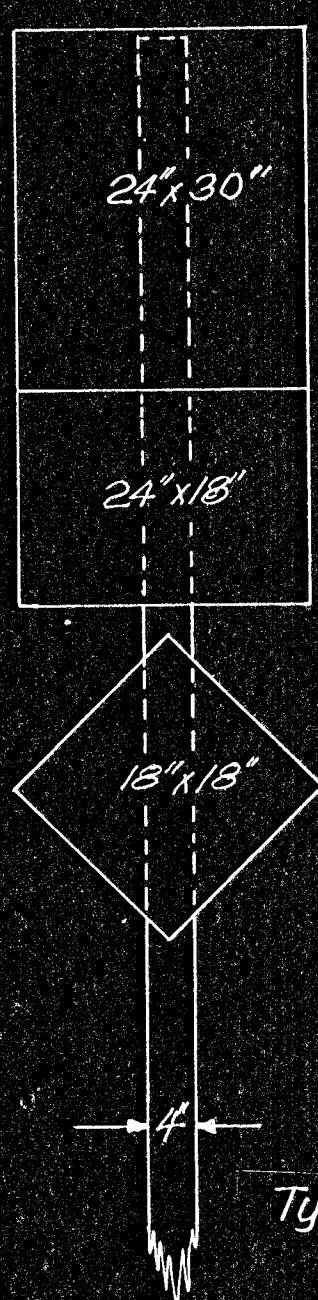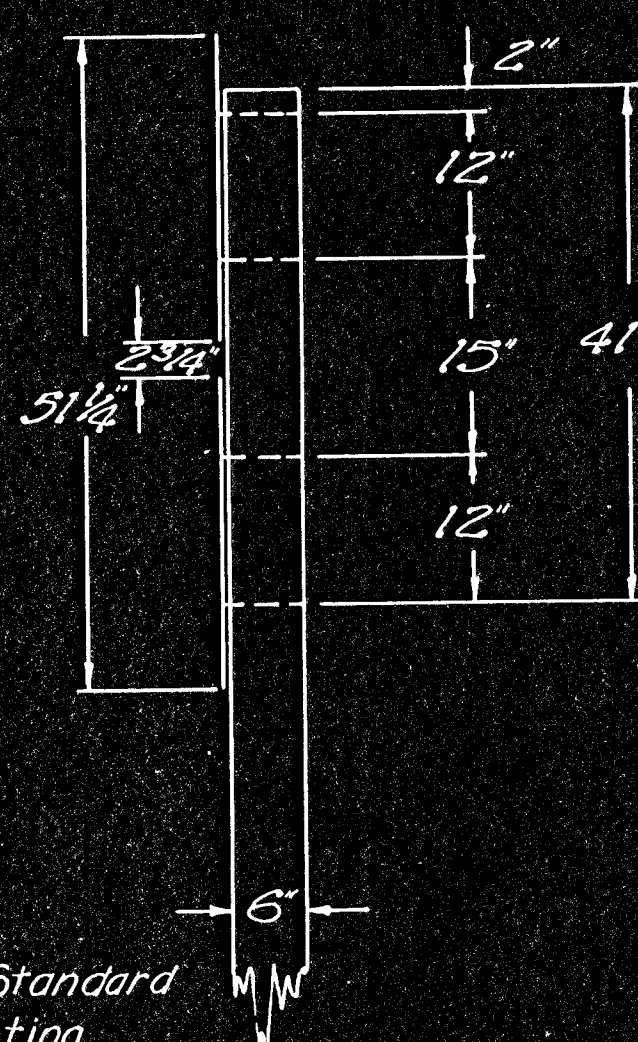

Typical Standard Mounting

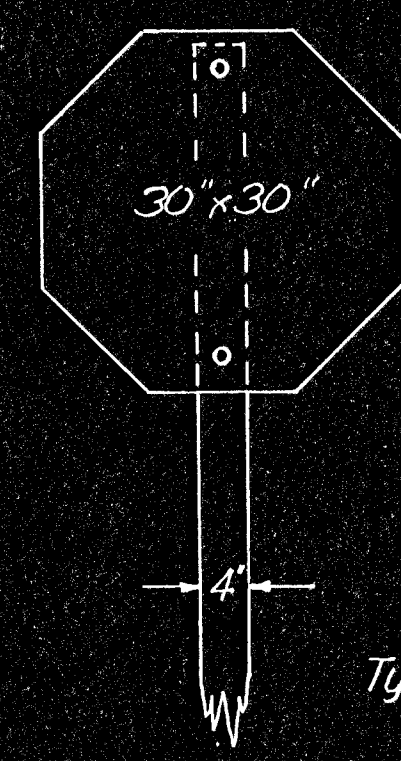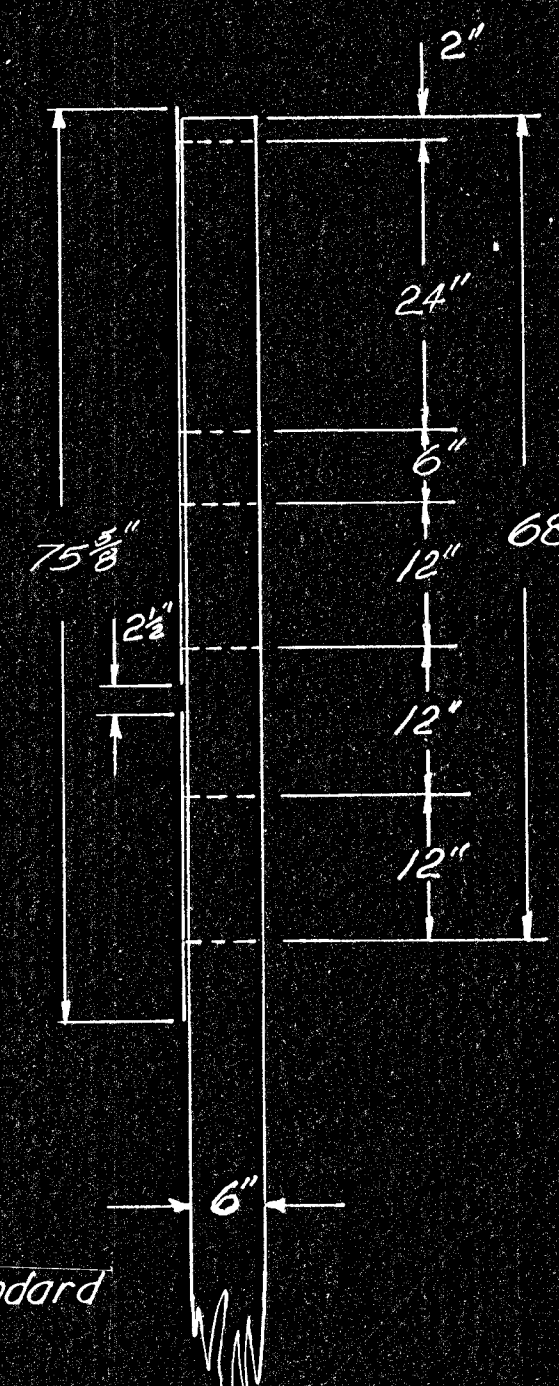

Typical Standard Mounting

NO.	DATE	REVISIONS	BY	APP'D.
3				
2				
1				

KANSAS DEPARTMENT OF TRANSPORTATION

MOUNTING DETAILS
FOR FLAT SHEET SIGNS
ON WOOD POSTS

SHEET NO. 57 OF 143 SCALE VARIABLE APP'D. *Julius F. J...*
DESIGNED DG CHECKED QUANTITIES QUANTITIES
DESIGN CK. DETAIL CK. QUANT. CK. TRACE CK.