




Typical Standard Mounting

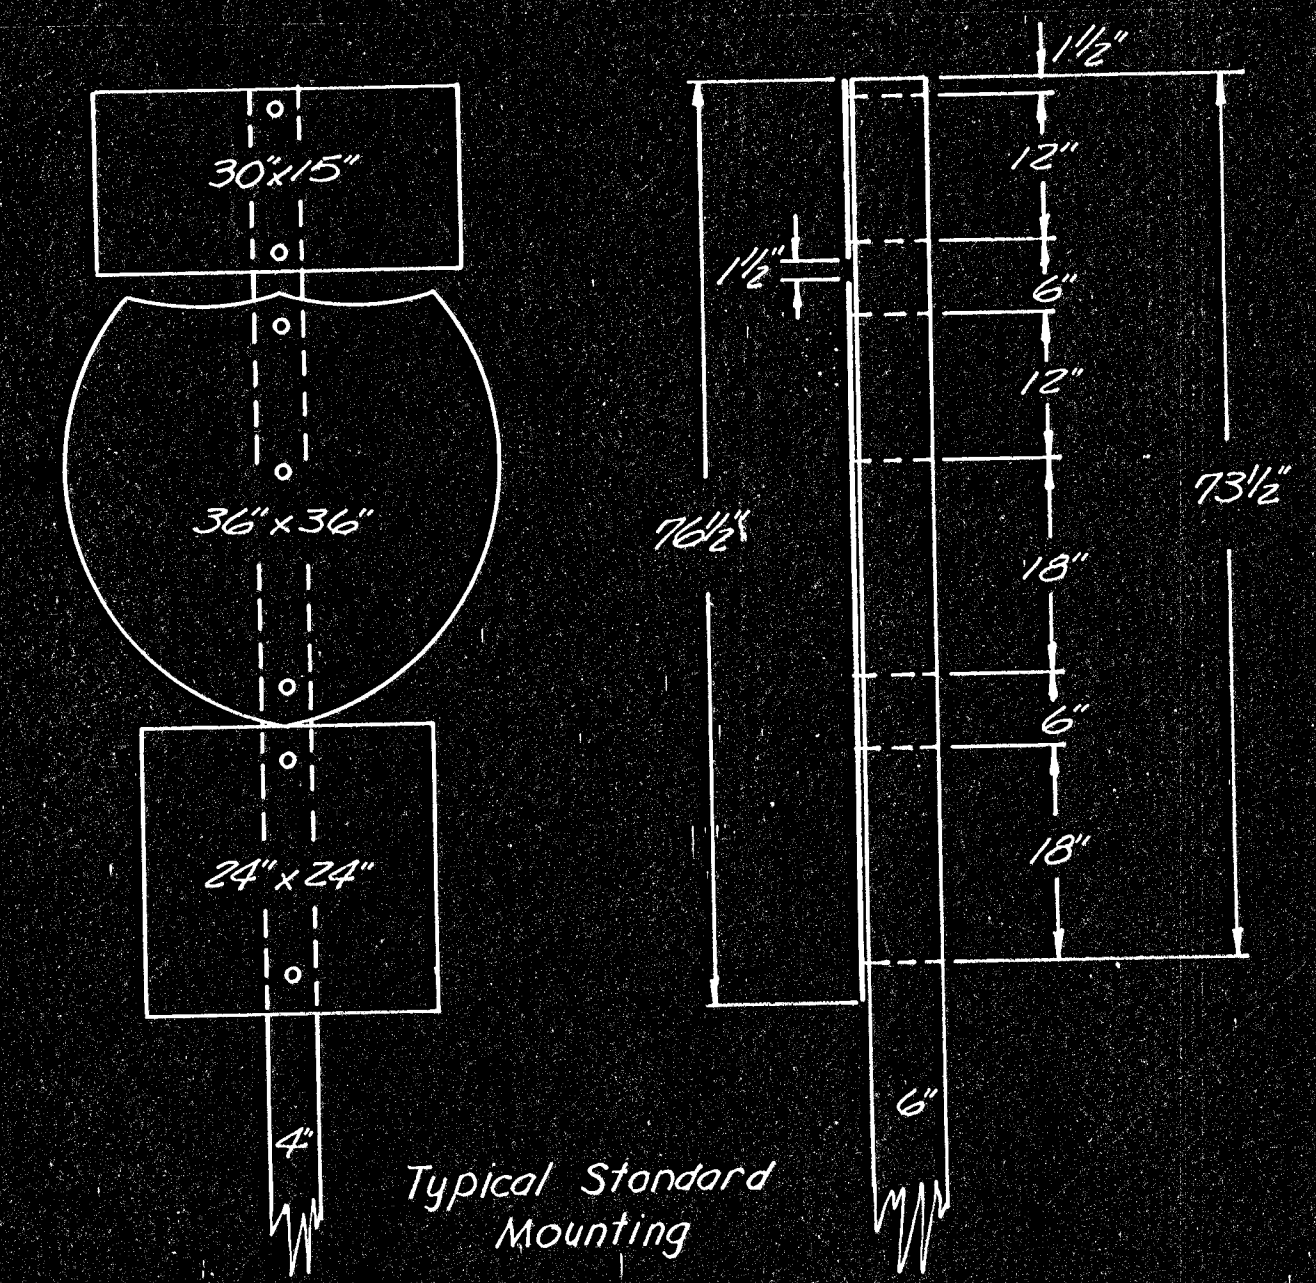


Typical Standard Mounting

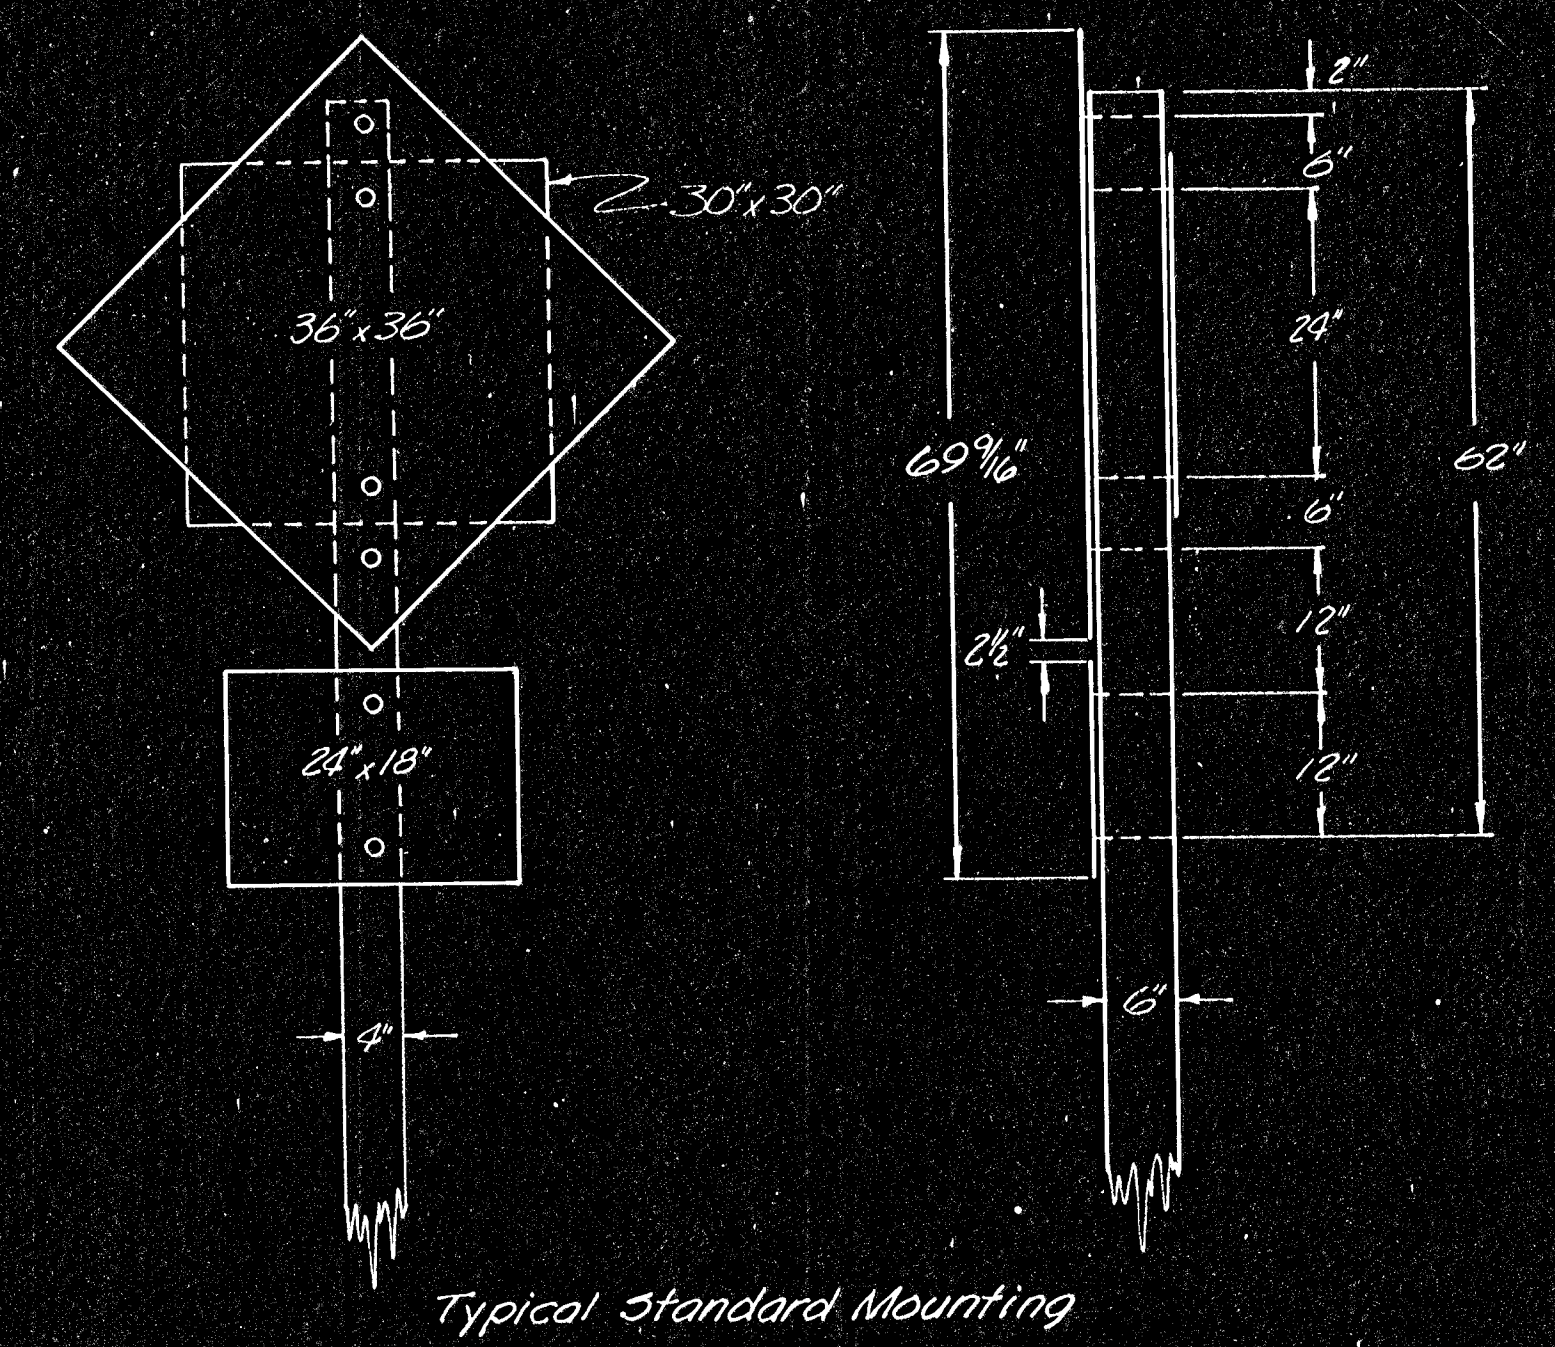


Typical Standard Mounting

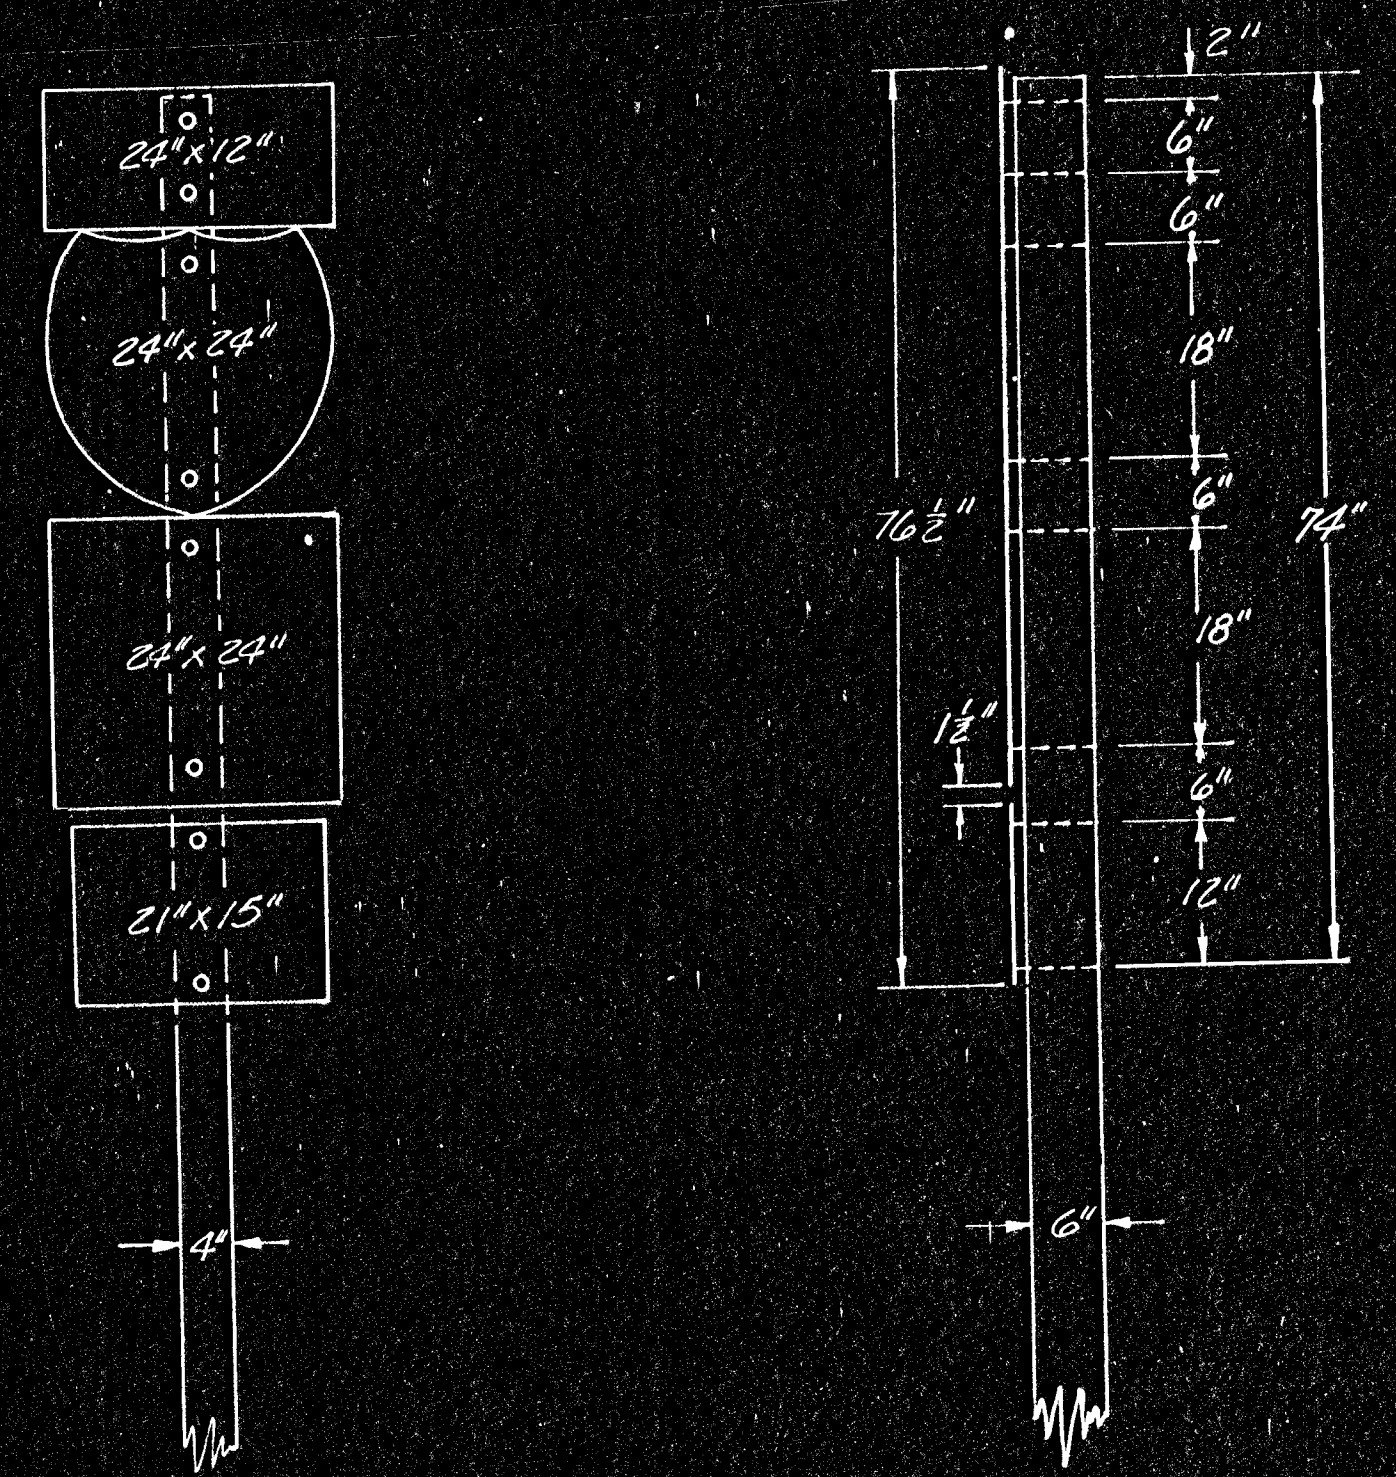

Typical Standard Mounting

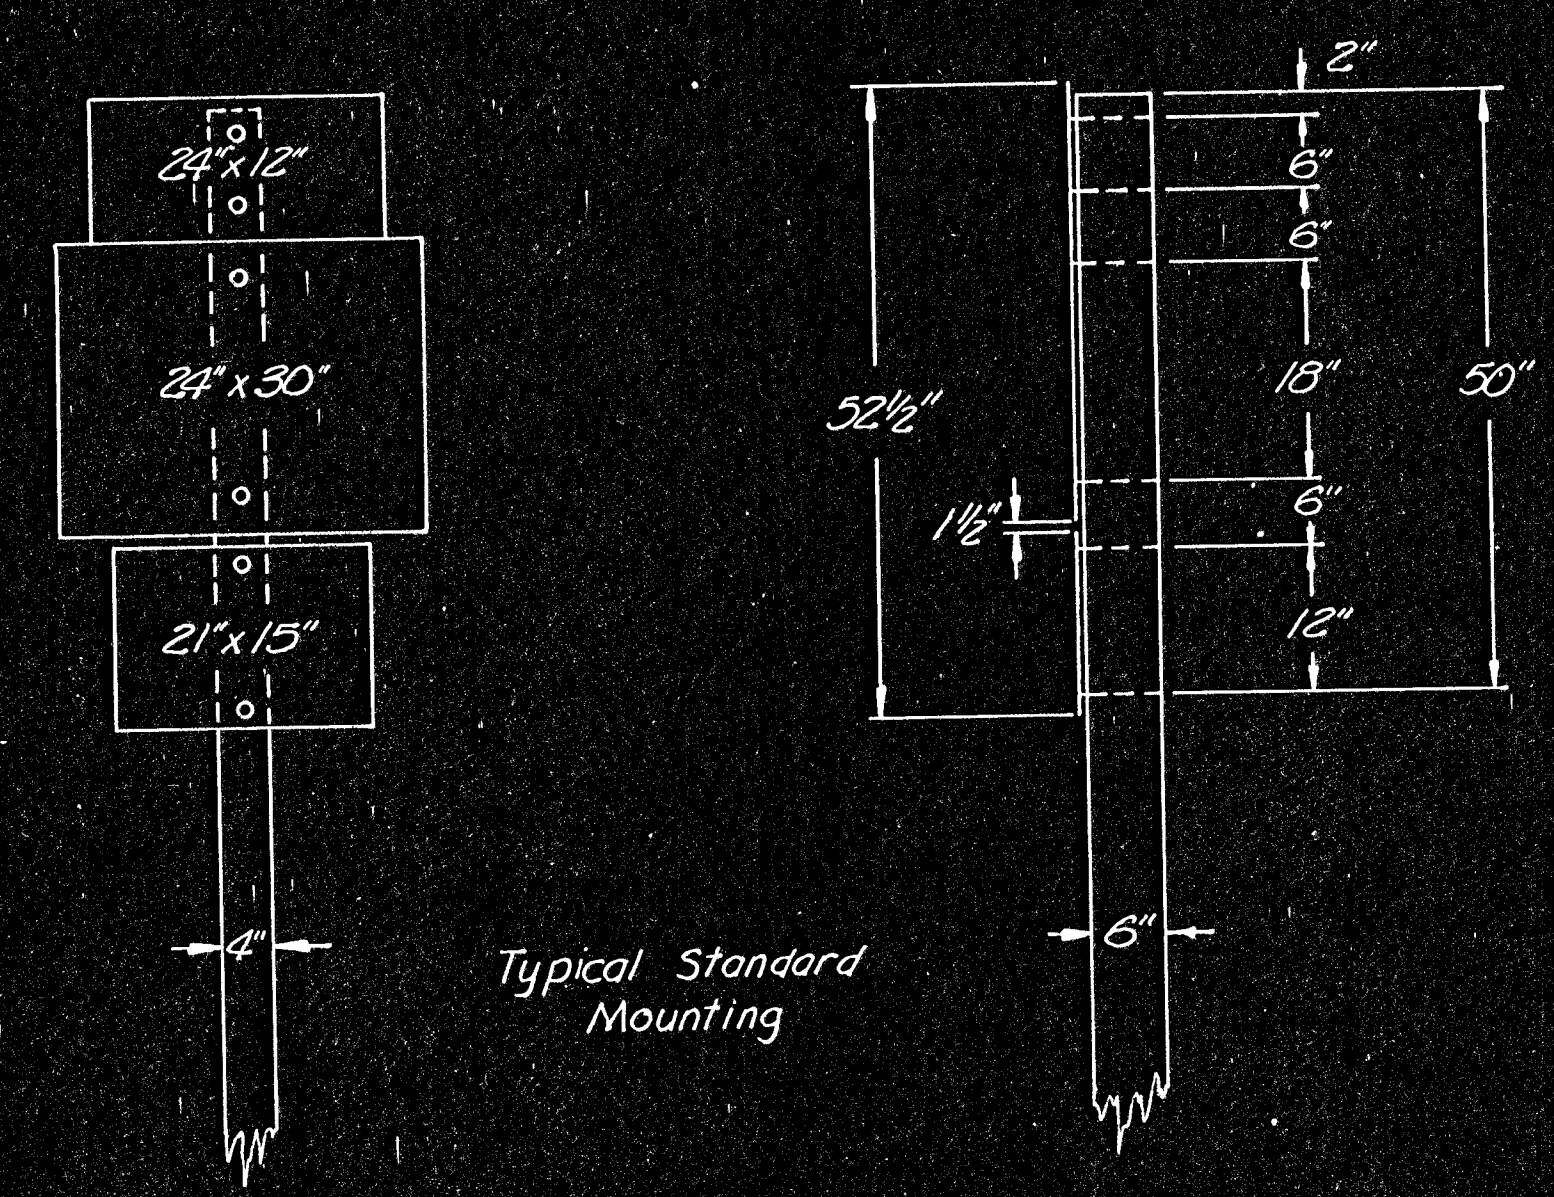

Typical Standard Mounting

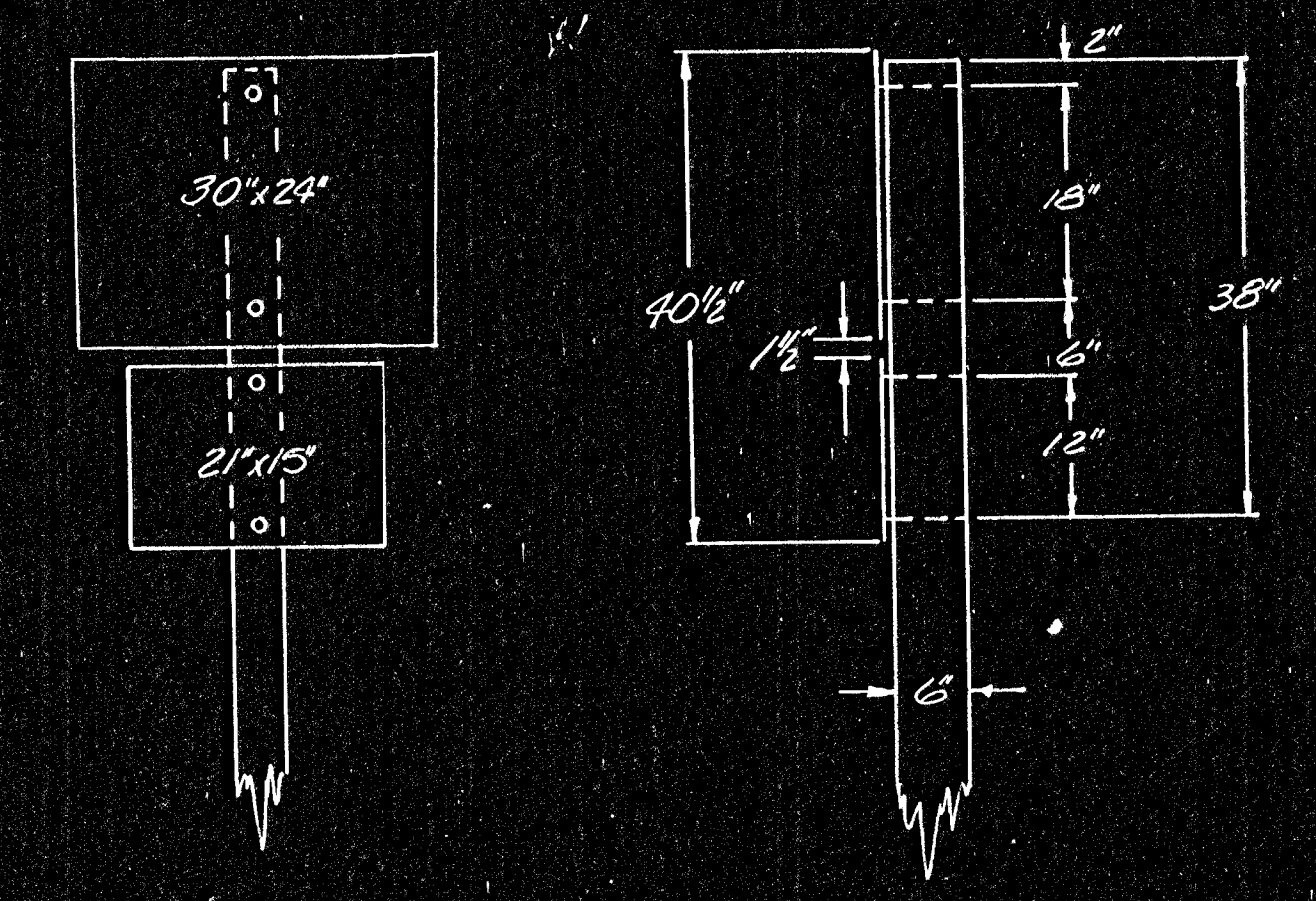

Typical Standard Mounting

3					
2					
1					
NO.	DATE	REVISIONS	BY	APP'D	

KANSAS DEPARTMENT OF TRANSPORTATION  
MOUNTING DETAILS  
FOR FLAT SHEET SIGNS  
ON WOOD POSTS

SHEET NO. 59 OF 143	SCALE: VARIABLE	APP'D: <i>W. F. [Signature]</i>
DESIGNED: DG	QUANTITIES: [Blank]	TRACED: [Blank]
DESIGN CK: [Blank]	DETAIL CK: [Blank]	QUAN. CK: [Blank]