
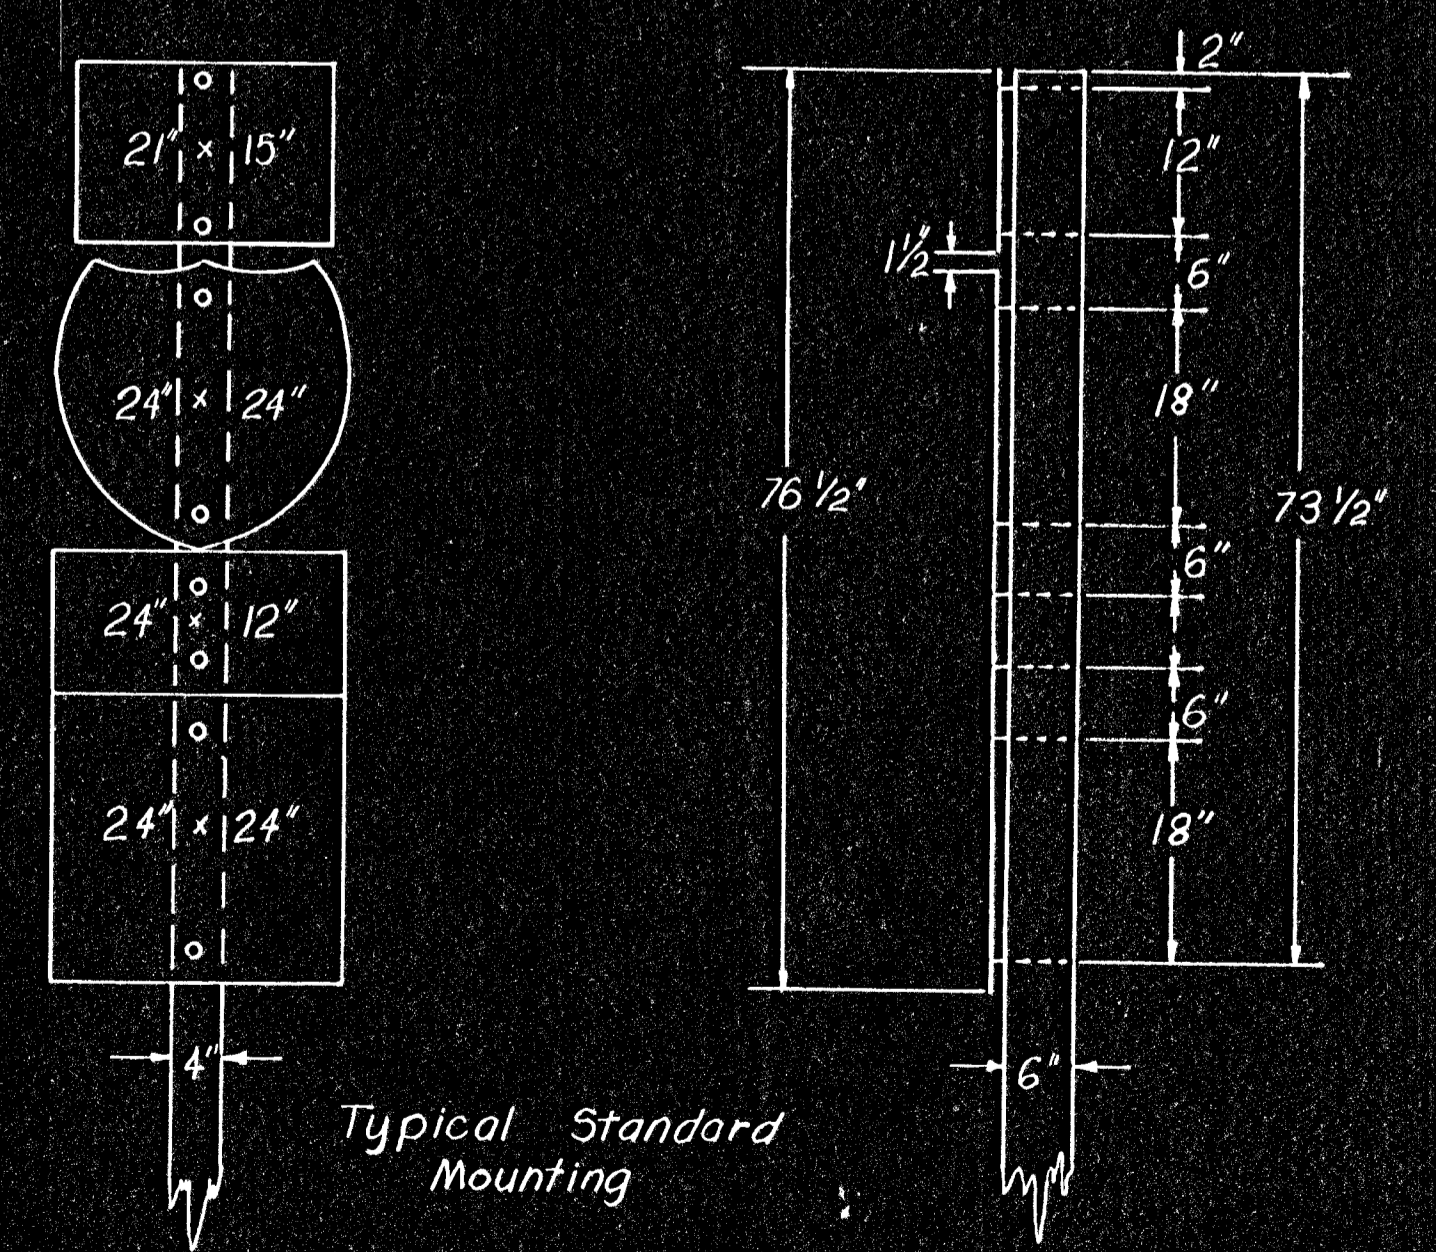
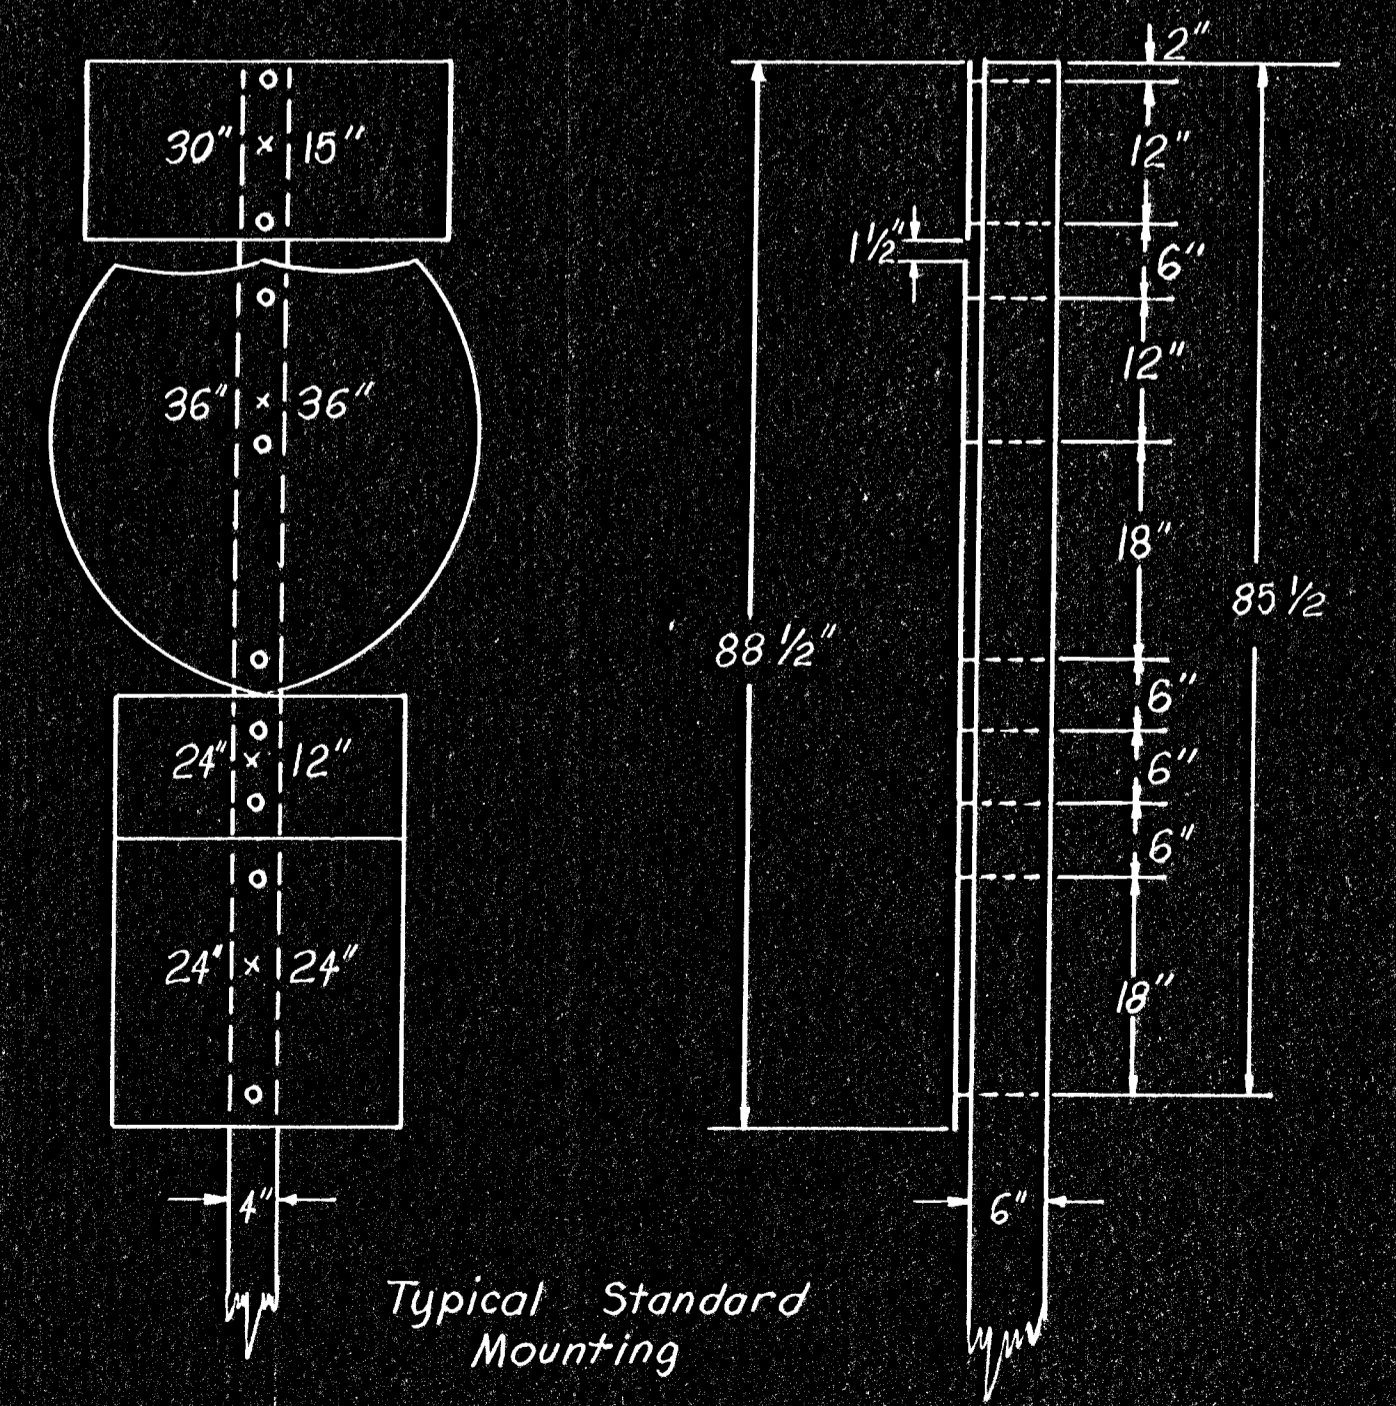
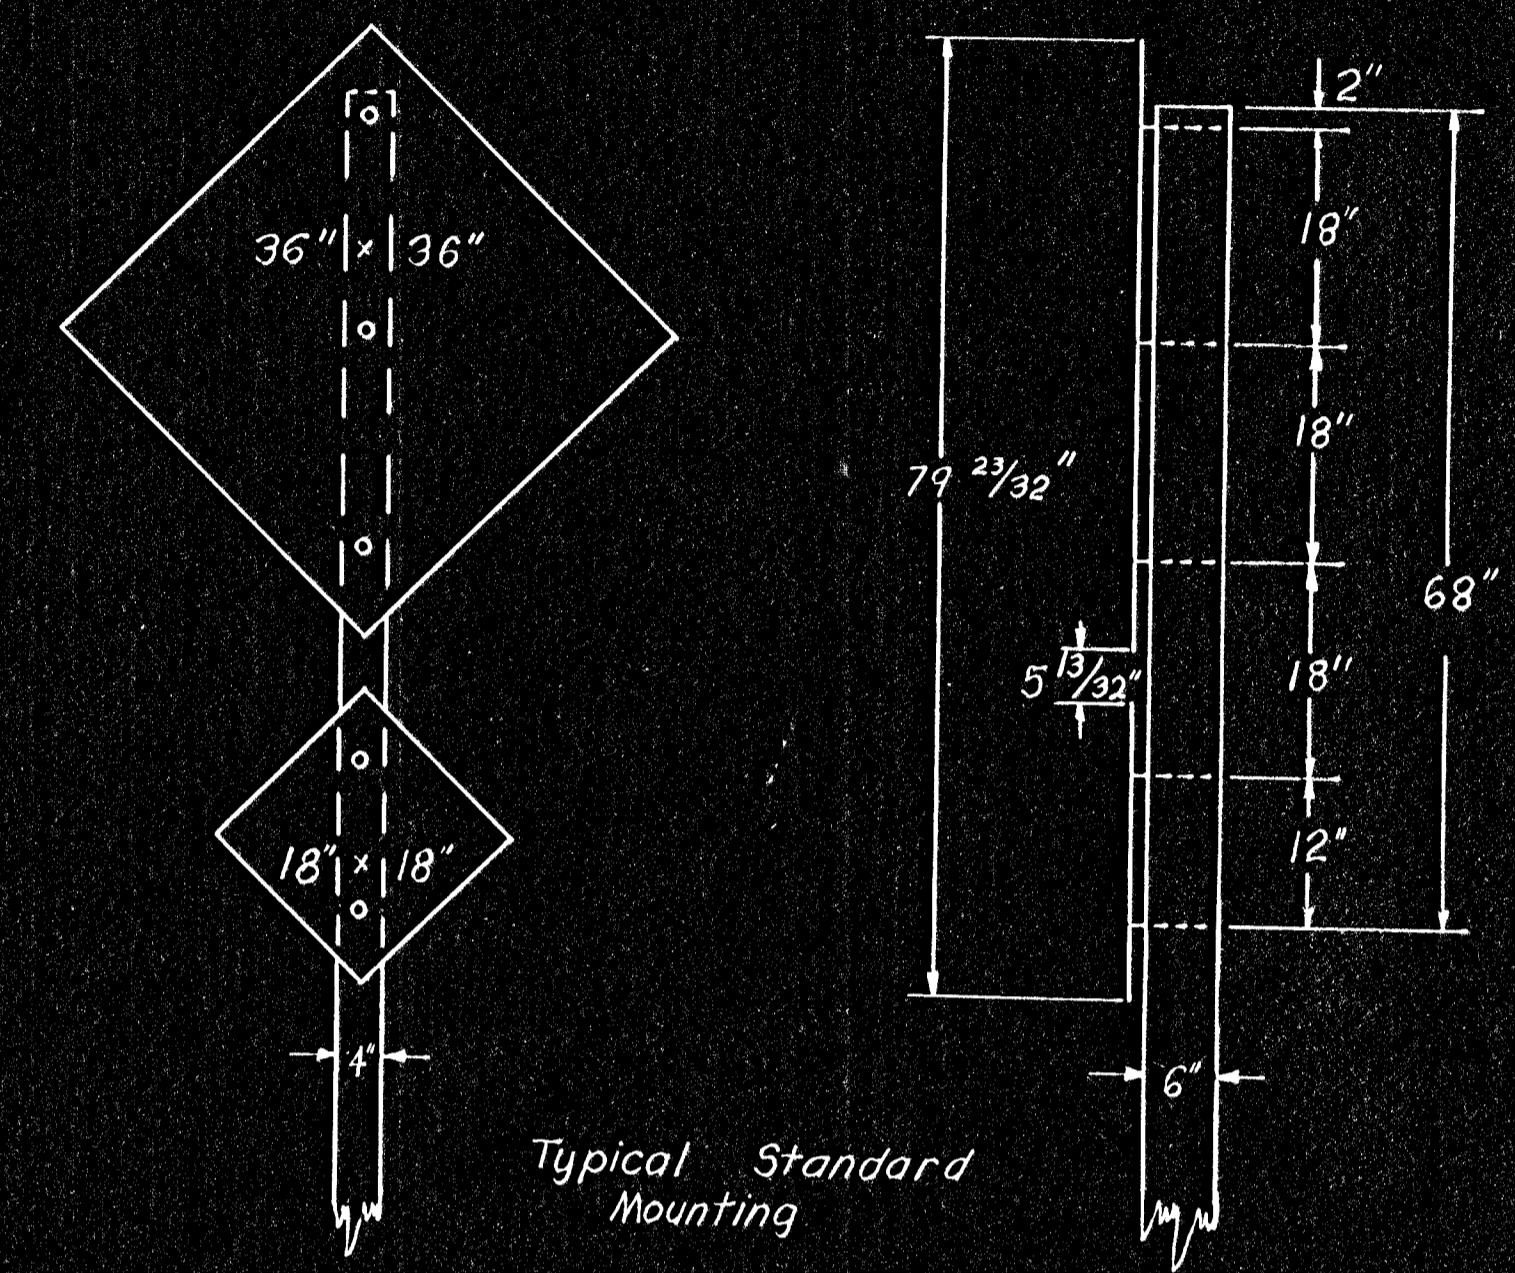
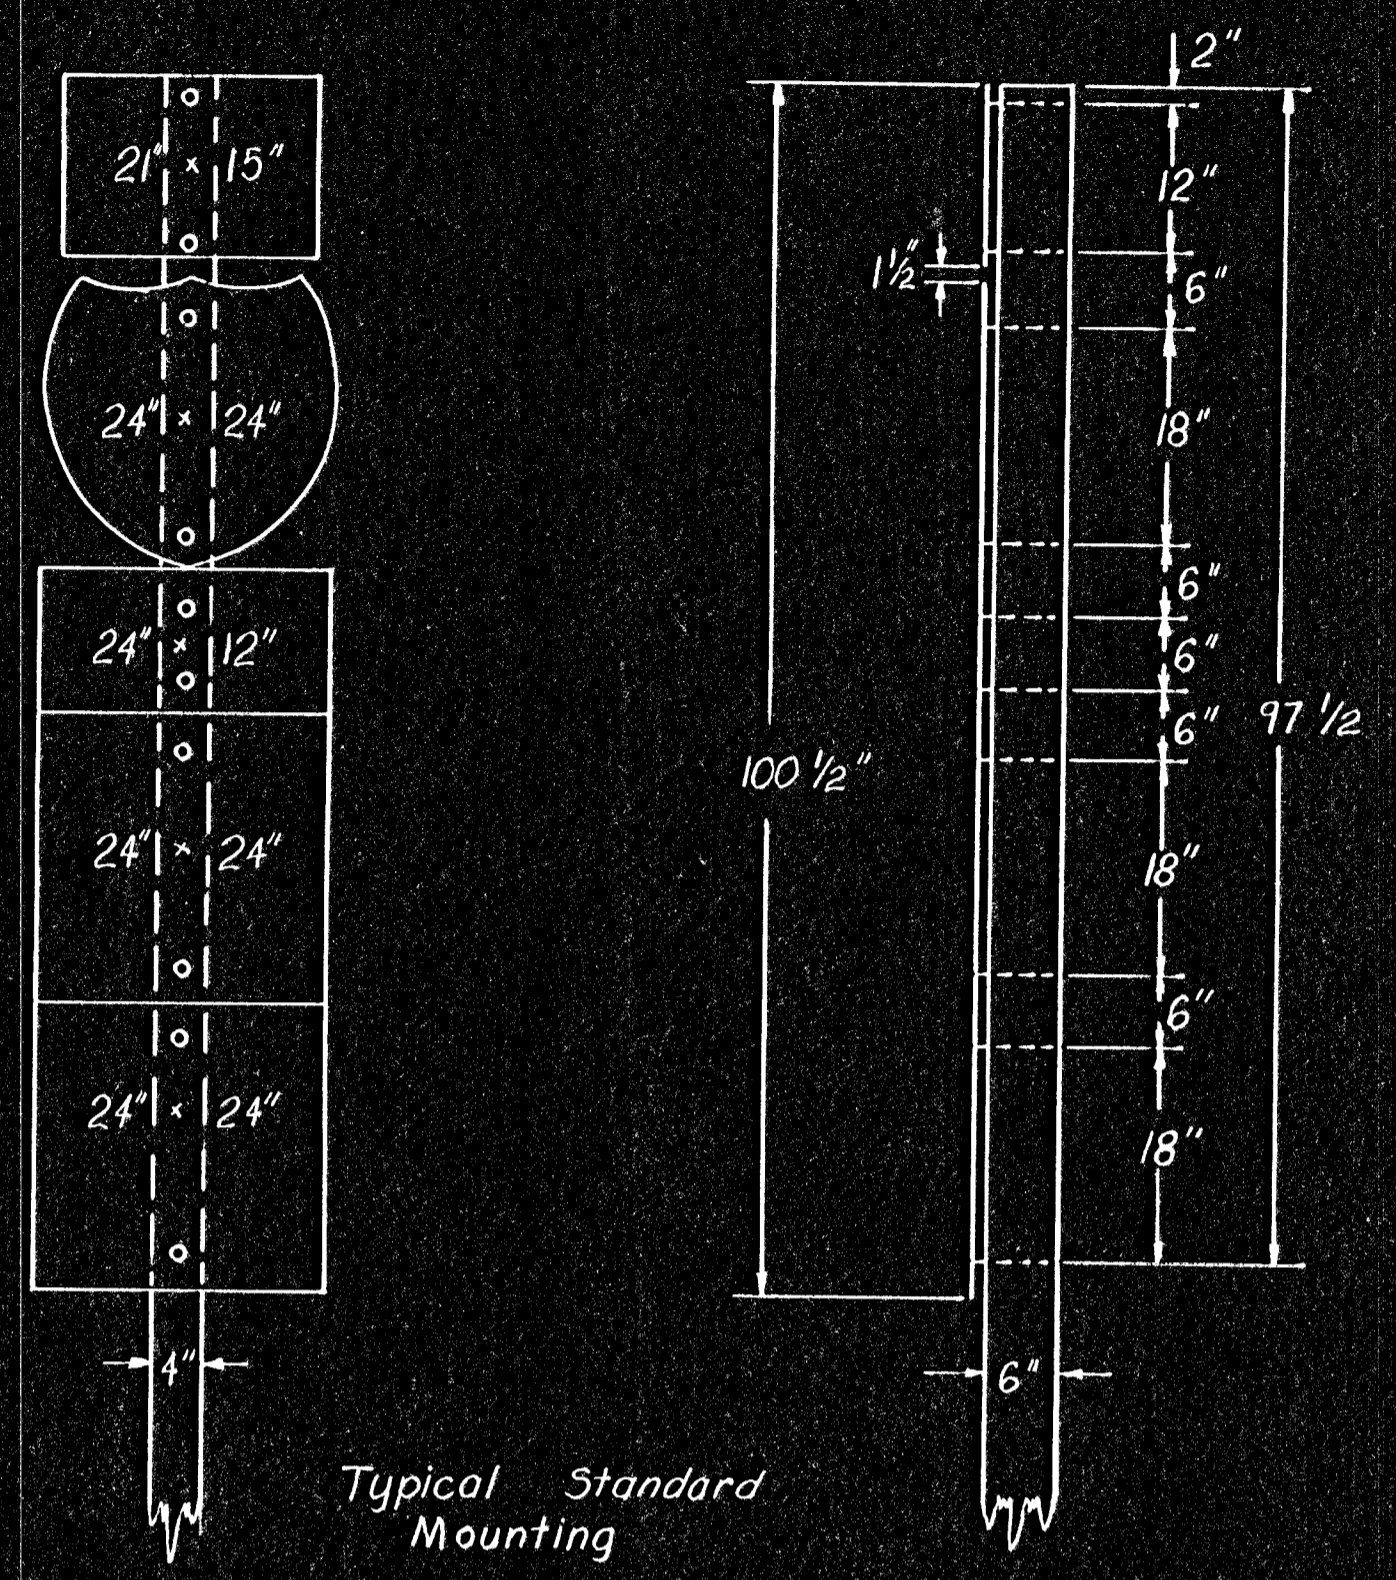


PUB. ROAD DIV. NO.	STATE	PROJECT NO.	FISCAL YEAR	SHEET NO.	TOTAL SHEETS
5	KANSAS		1978	60	143

PROJ. NO. (BC) 96-87 K-044-1(28) PTS. I & II

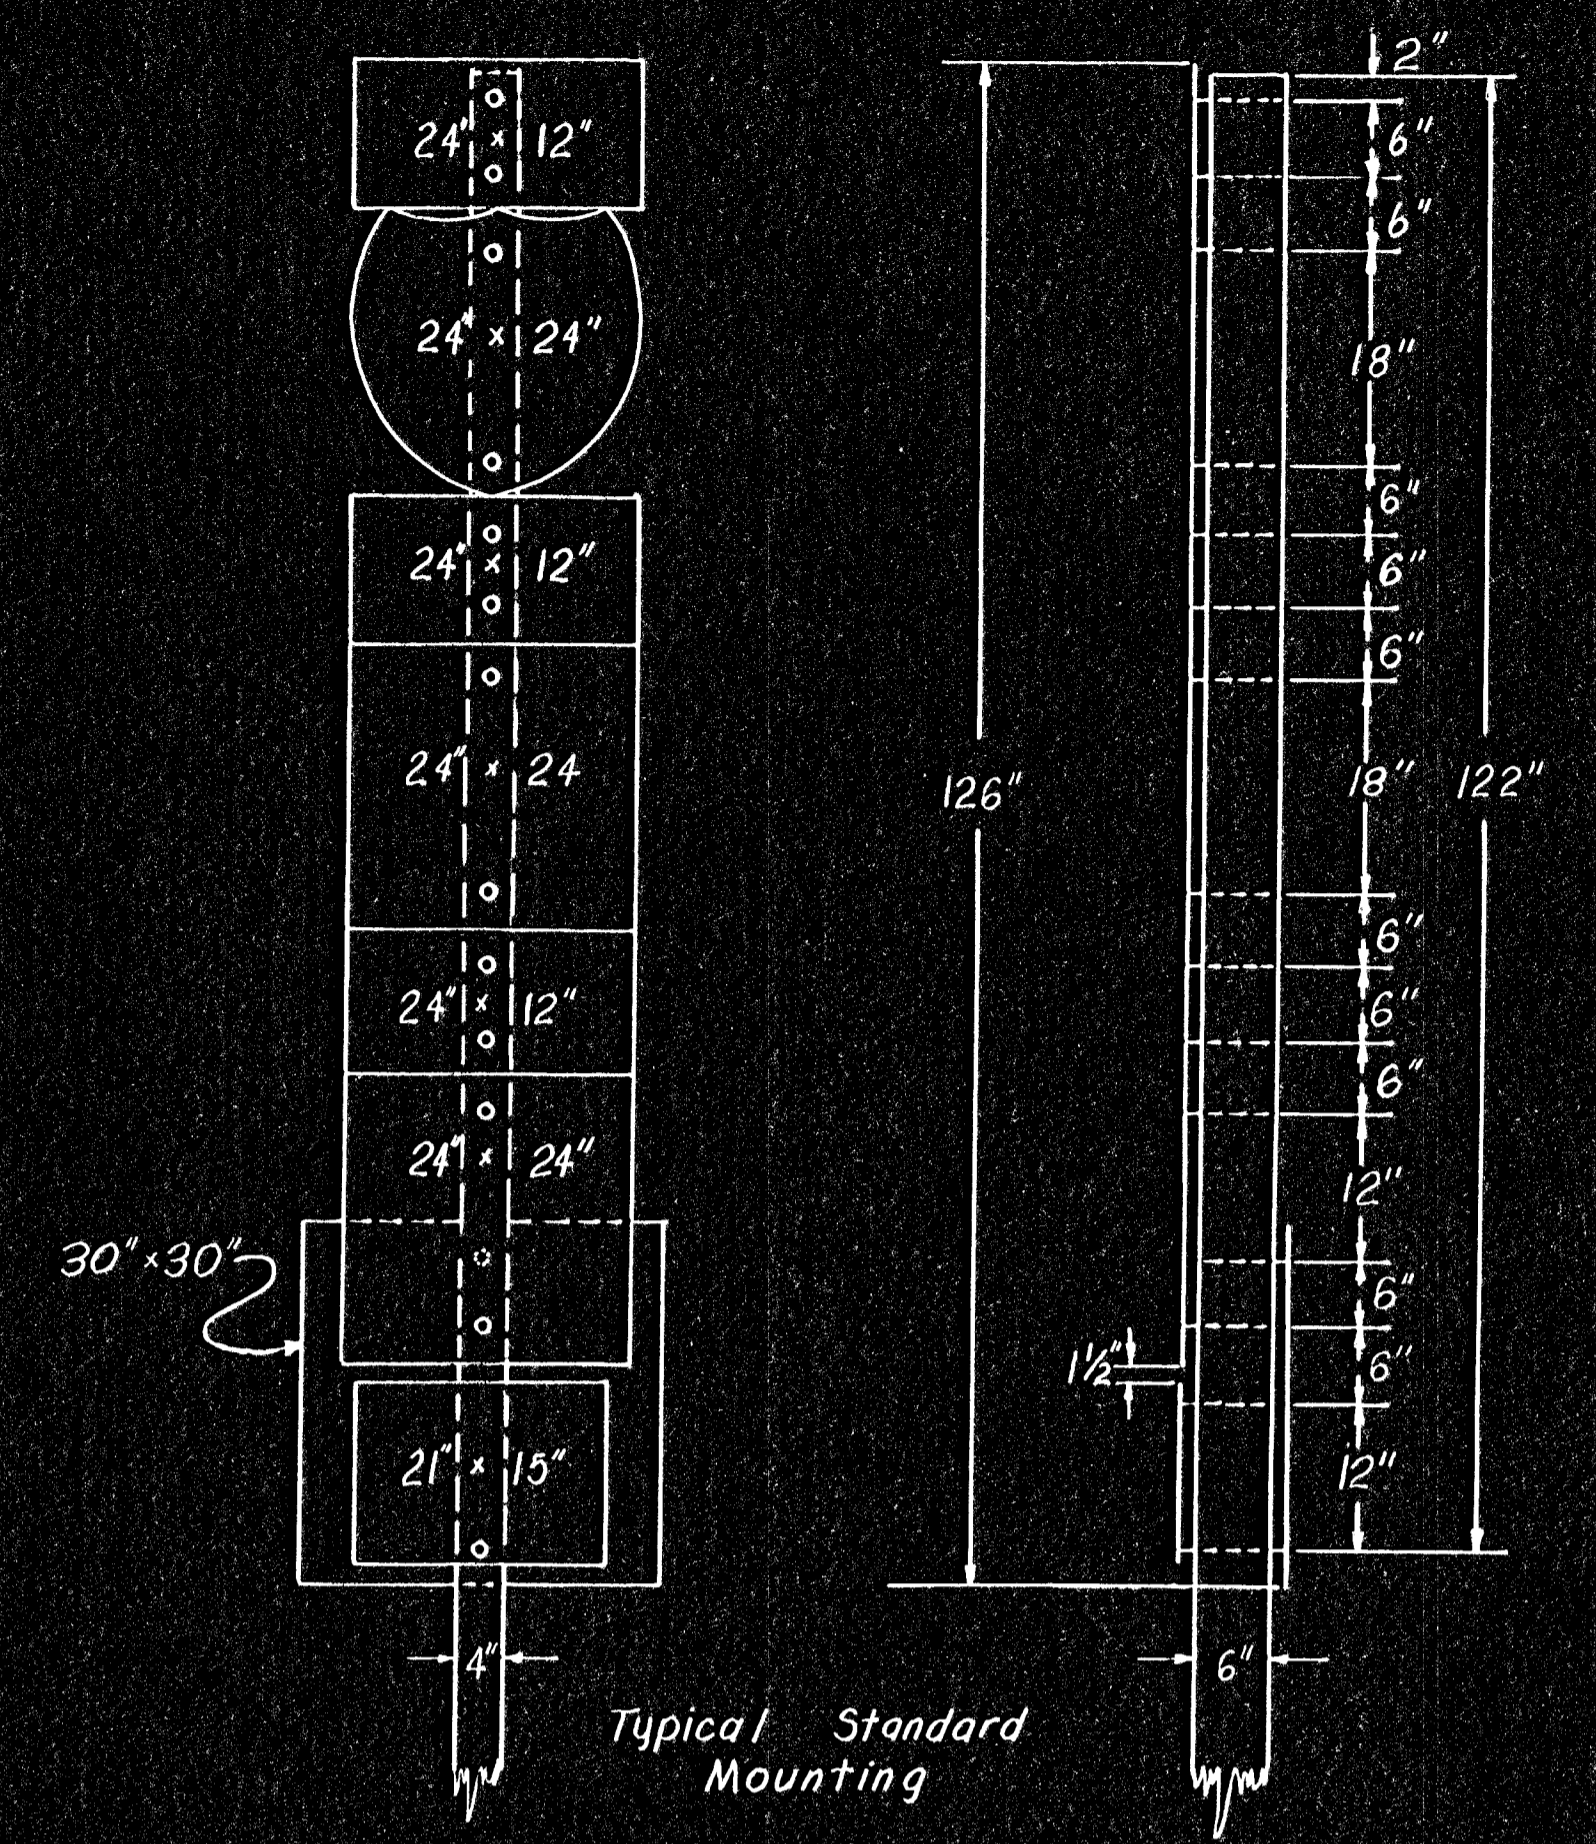

NO.	DATE	REVISIONS	BY	APP'D

STATE HIGHWAY COMMISSION OF KANSAS

MOUNTING DETAILS
FOR FLAT SHEET SIGNS
ON WOOD POSTS

SHEET NO. 60 OF 143 SCALE VARIABLE APP'D *John F. ...*
 DESIGNED DG DETAILED DG QUANTITIES
 DESIGN CC DETAIL CC QUAN. CC TRACE CC