
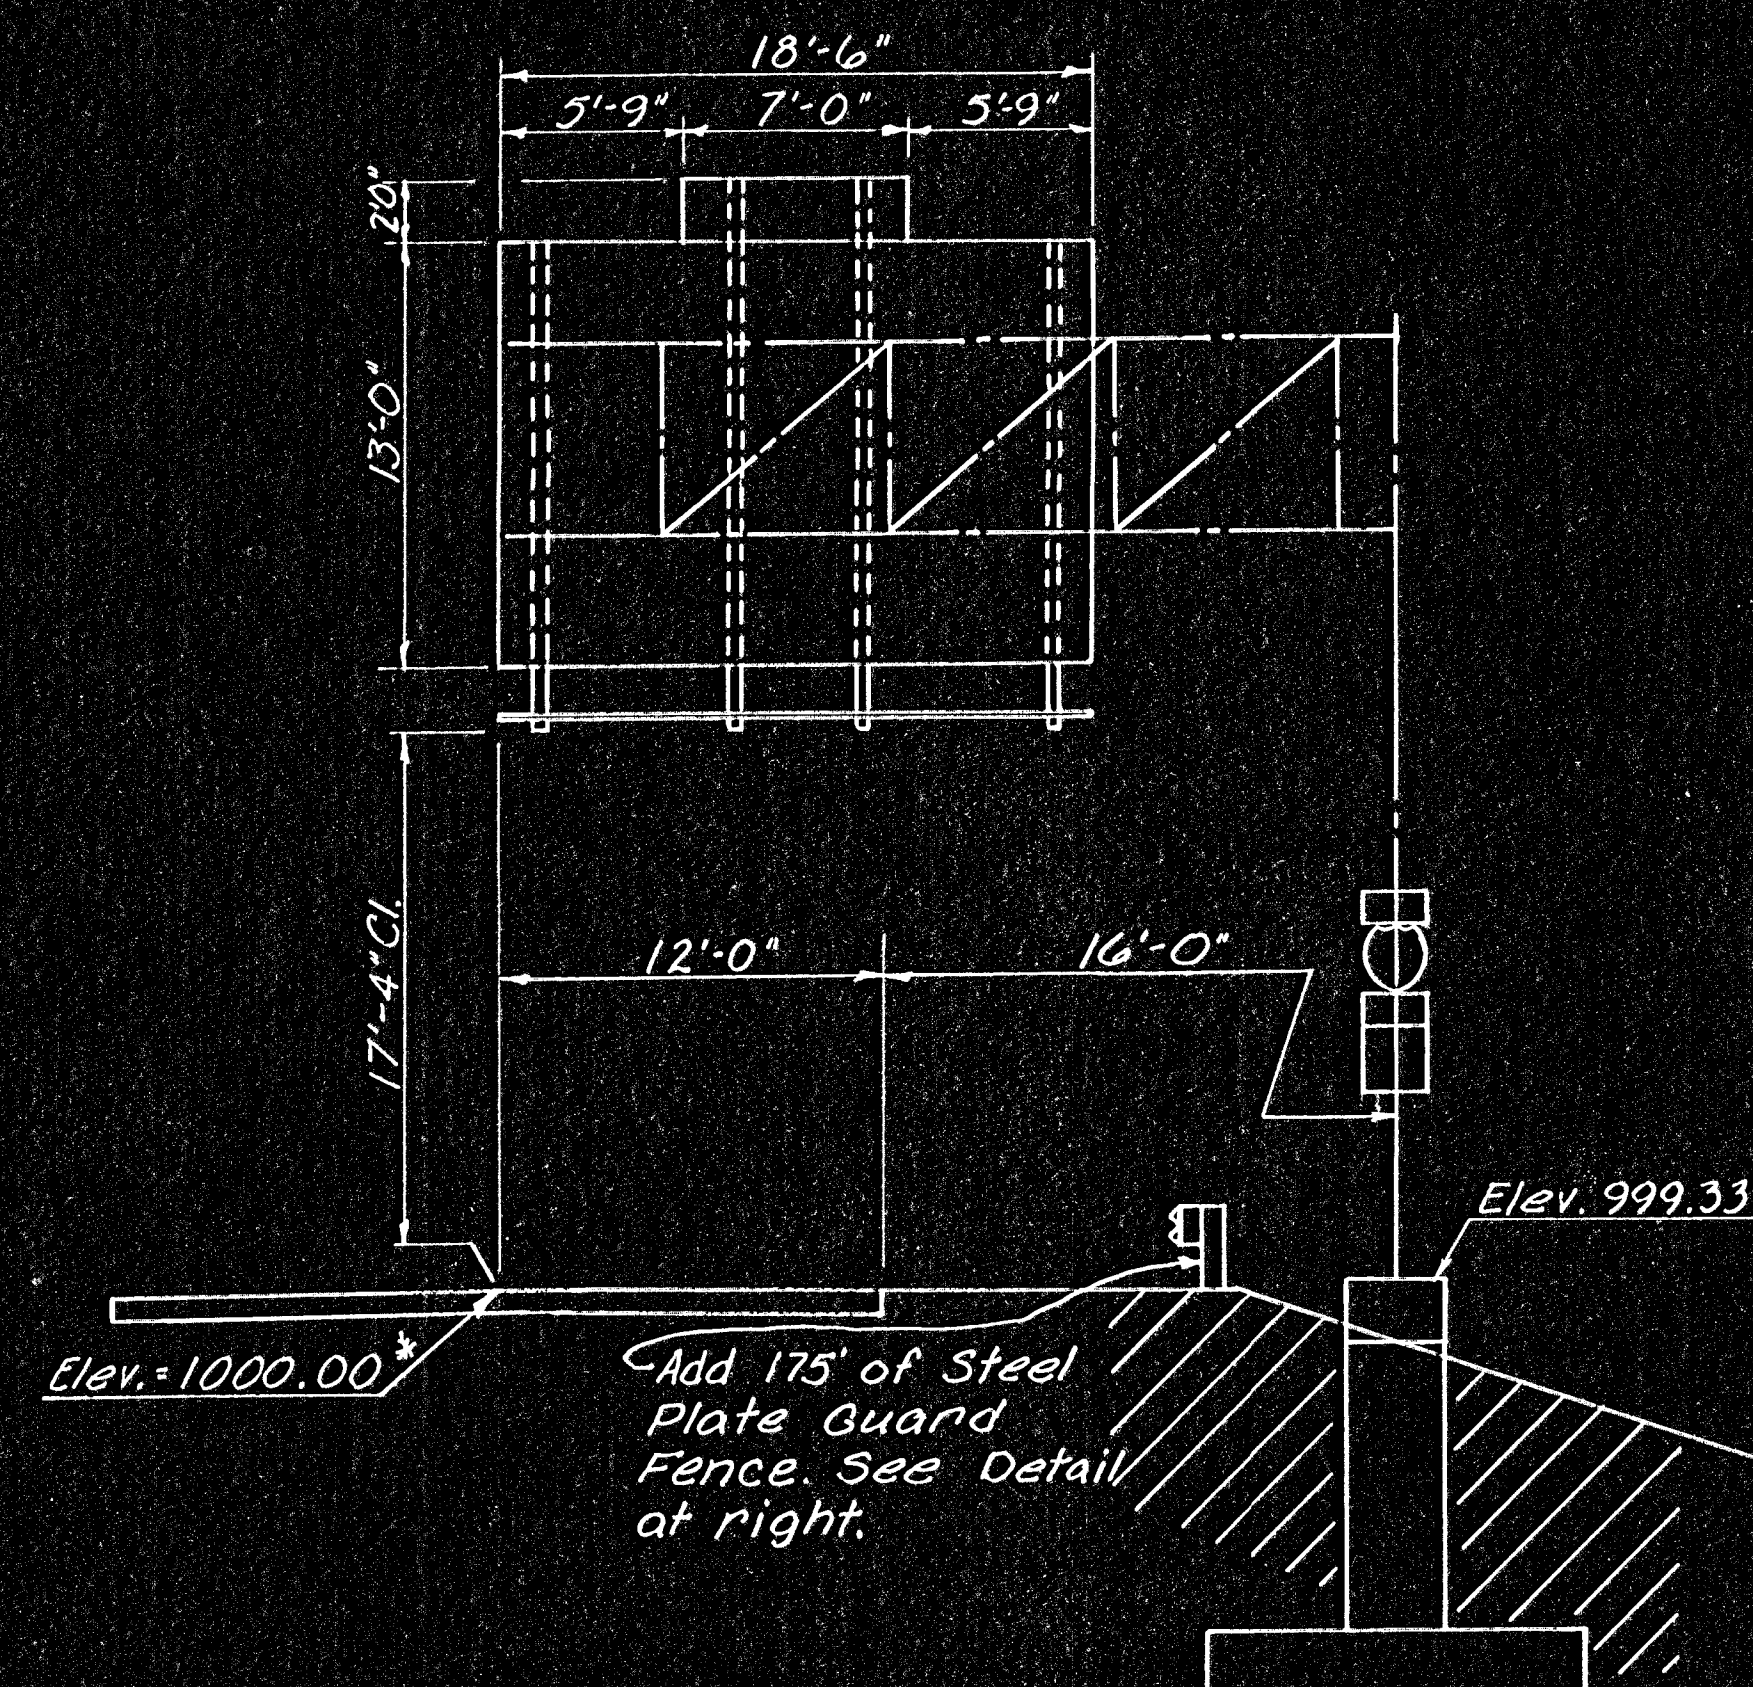


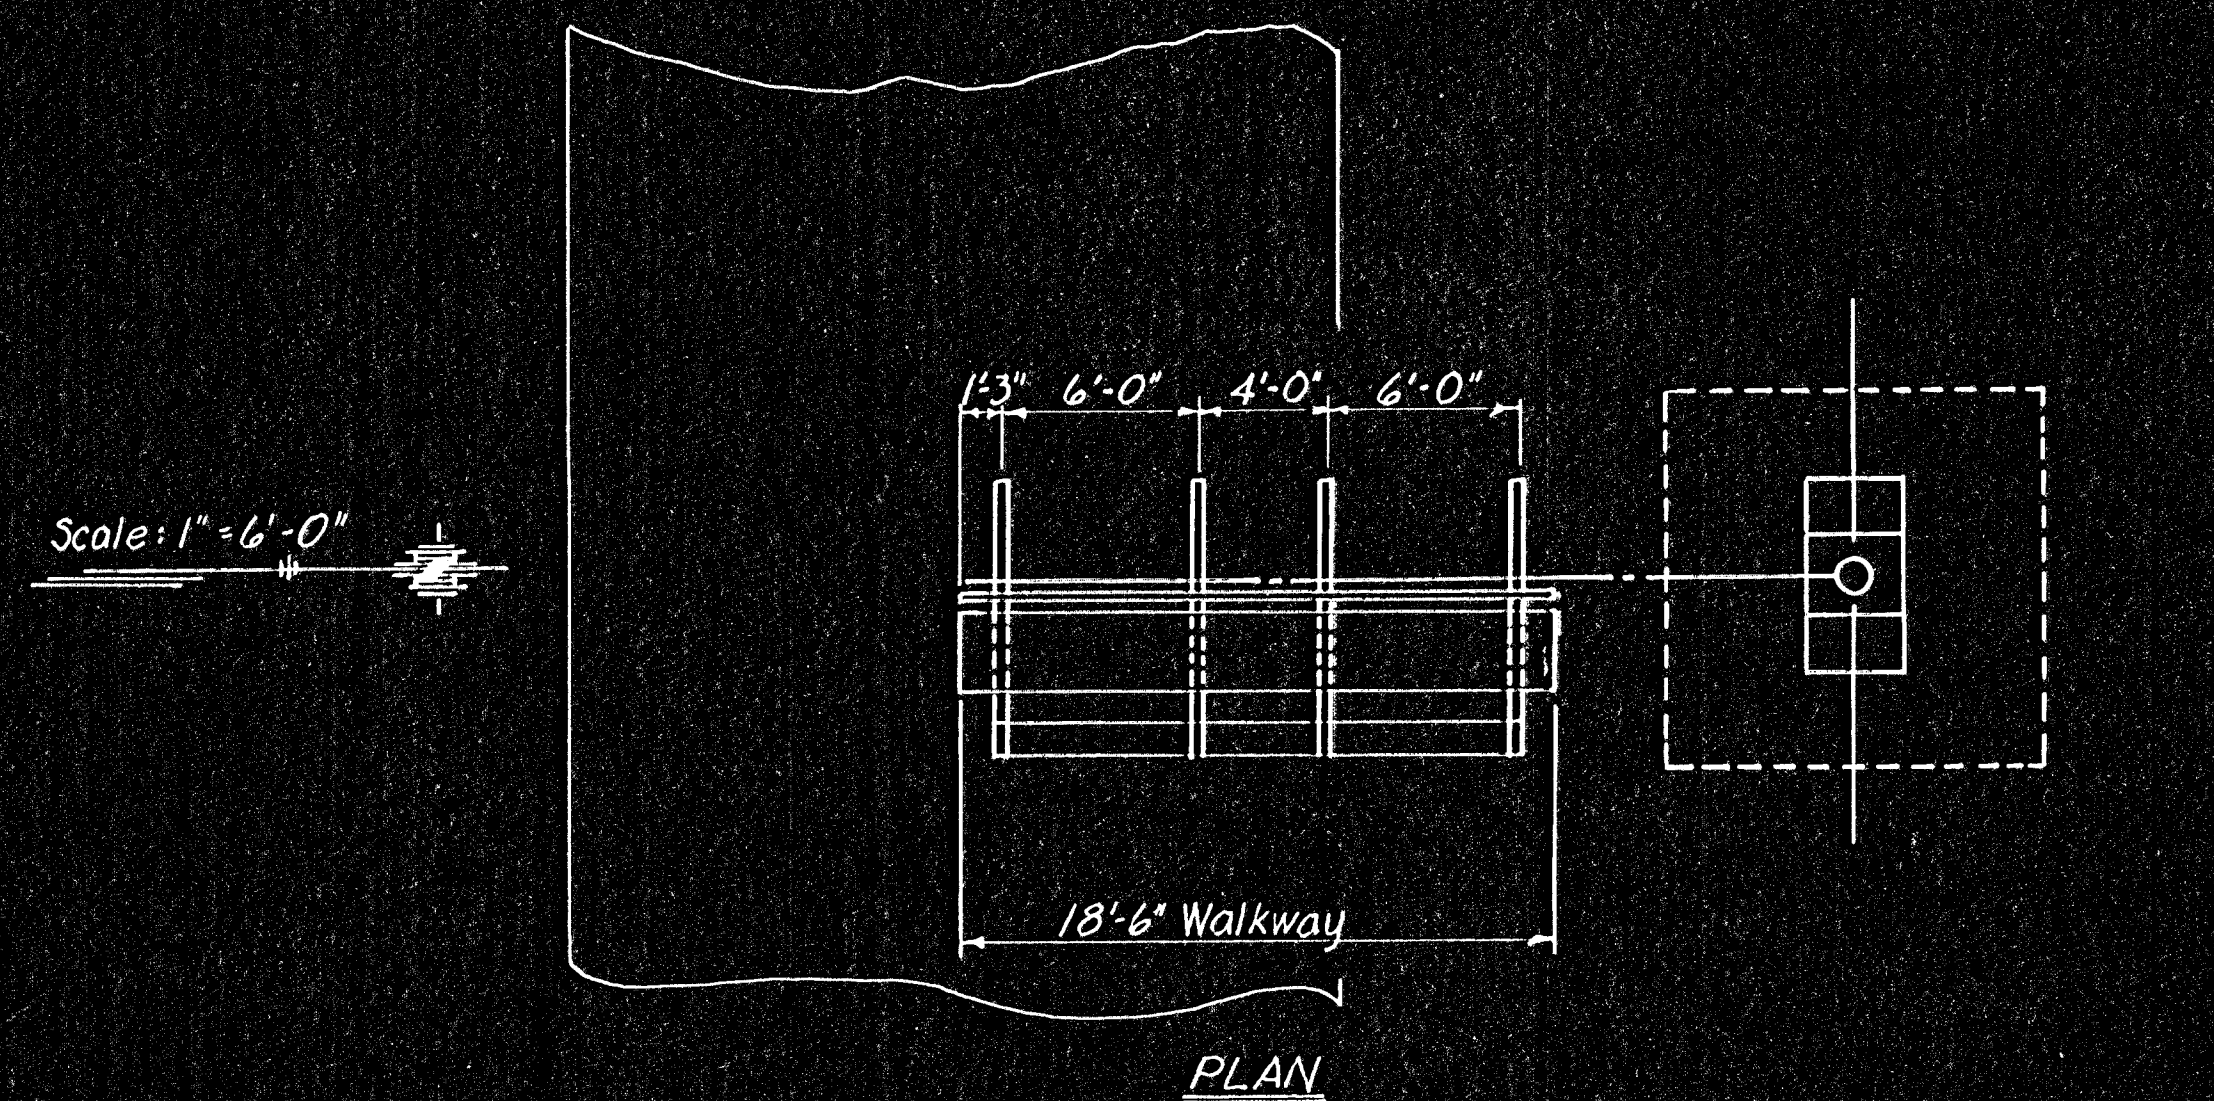

LEGEND:


Soil Mantle

Fill

CANTILEVER SIGN SUPPORT DETAILS			
Design No.	X	Arm Length	N
6	24'-0"	27'-0"	3

* Note: Use this point as a control point for all elevations.

The geology shown is the best information available to the Kansas Department of Transportation.

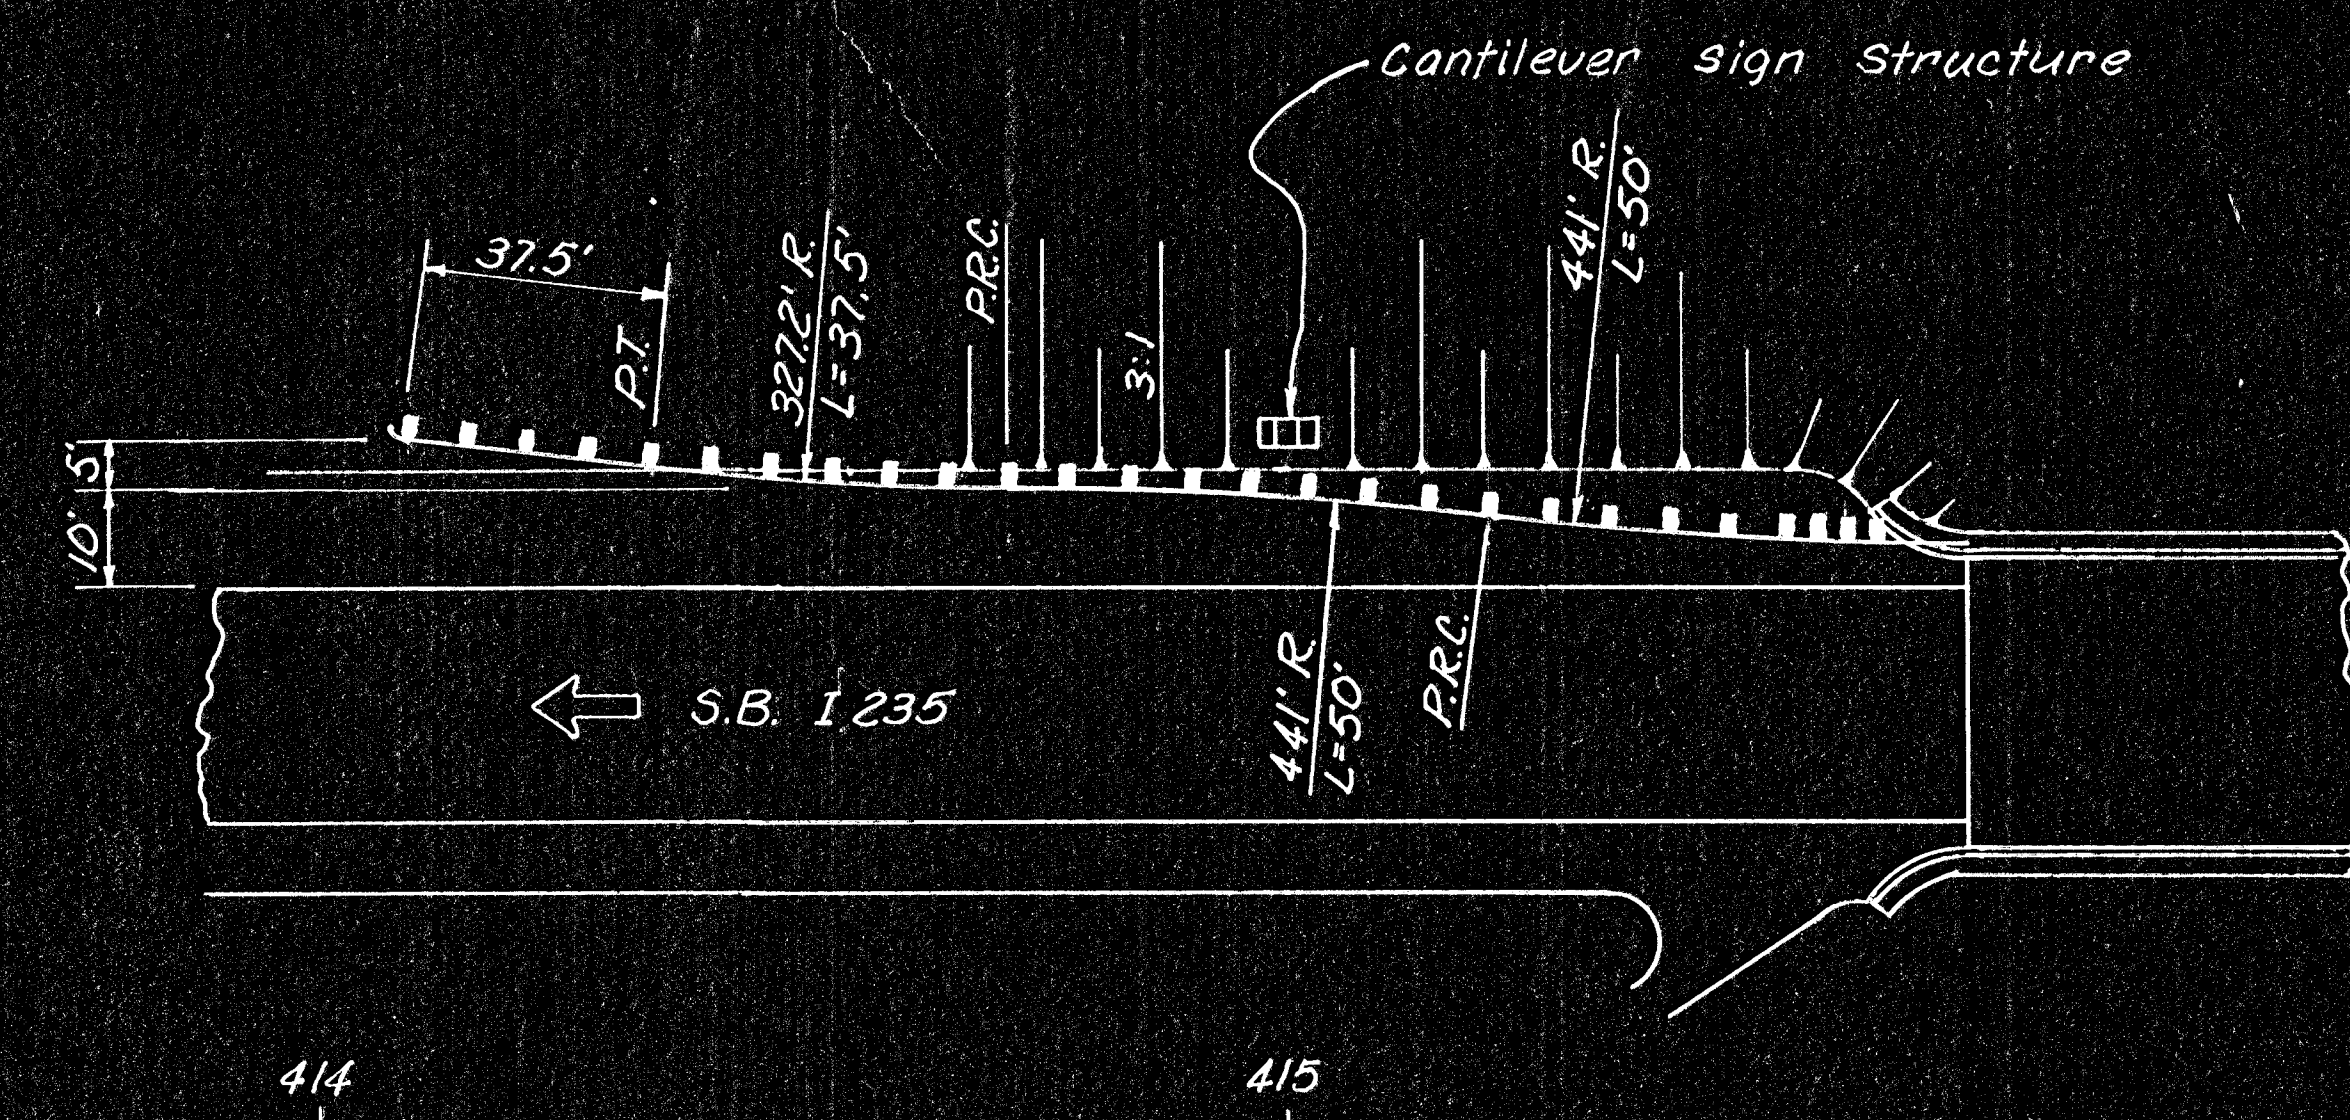

Note: Steel Plate Guard Fence shall not be paid for directly but shall be included in the unit price bid for this sign structure. The existing cable guard fence at this location shall become the property of the Contractor. See "Steel Plate Guard Fence Connection to Bridge" sheet for additional details.

3					
2					
1					
NO.	DATE		REVISIONS	BY	APP'D

KANSAS DEPARTMENT OF TRANSPORTATION			
S.B. I235		STA. 415+00	
CONSTRUCTION LAYOUT			
CANTILEVER SIGN STRUCTURE			
PROJ. NO. (BC) 96-87-K044-1(28)		SEDGWICK CO.	
SHEET NO. 110 OF 143	SCALE	APP'D	
DESIGNED L.E.S.	DETAILED S.A.L.E.S.	QUANTITIES	TRACED
DESIGN CK. DRE	DETAIL CK. DRE	QUAN. CK.	TRACE CK.