




**PAVING & INCIDENTAL DRAINAGE**  
**GREENWICH OFFICE PARK ADD.**  
**PHASE 1 - PART A**

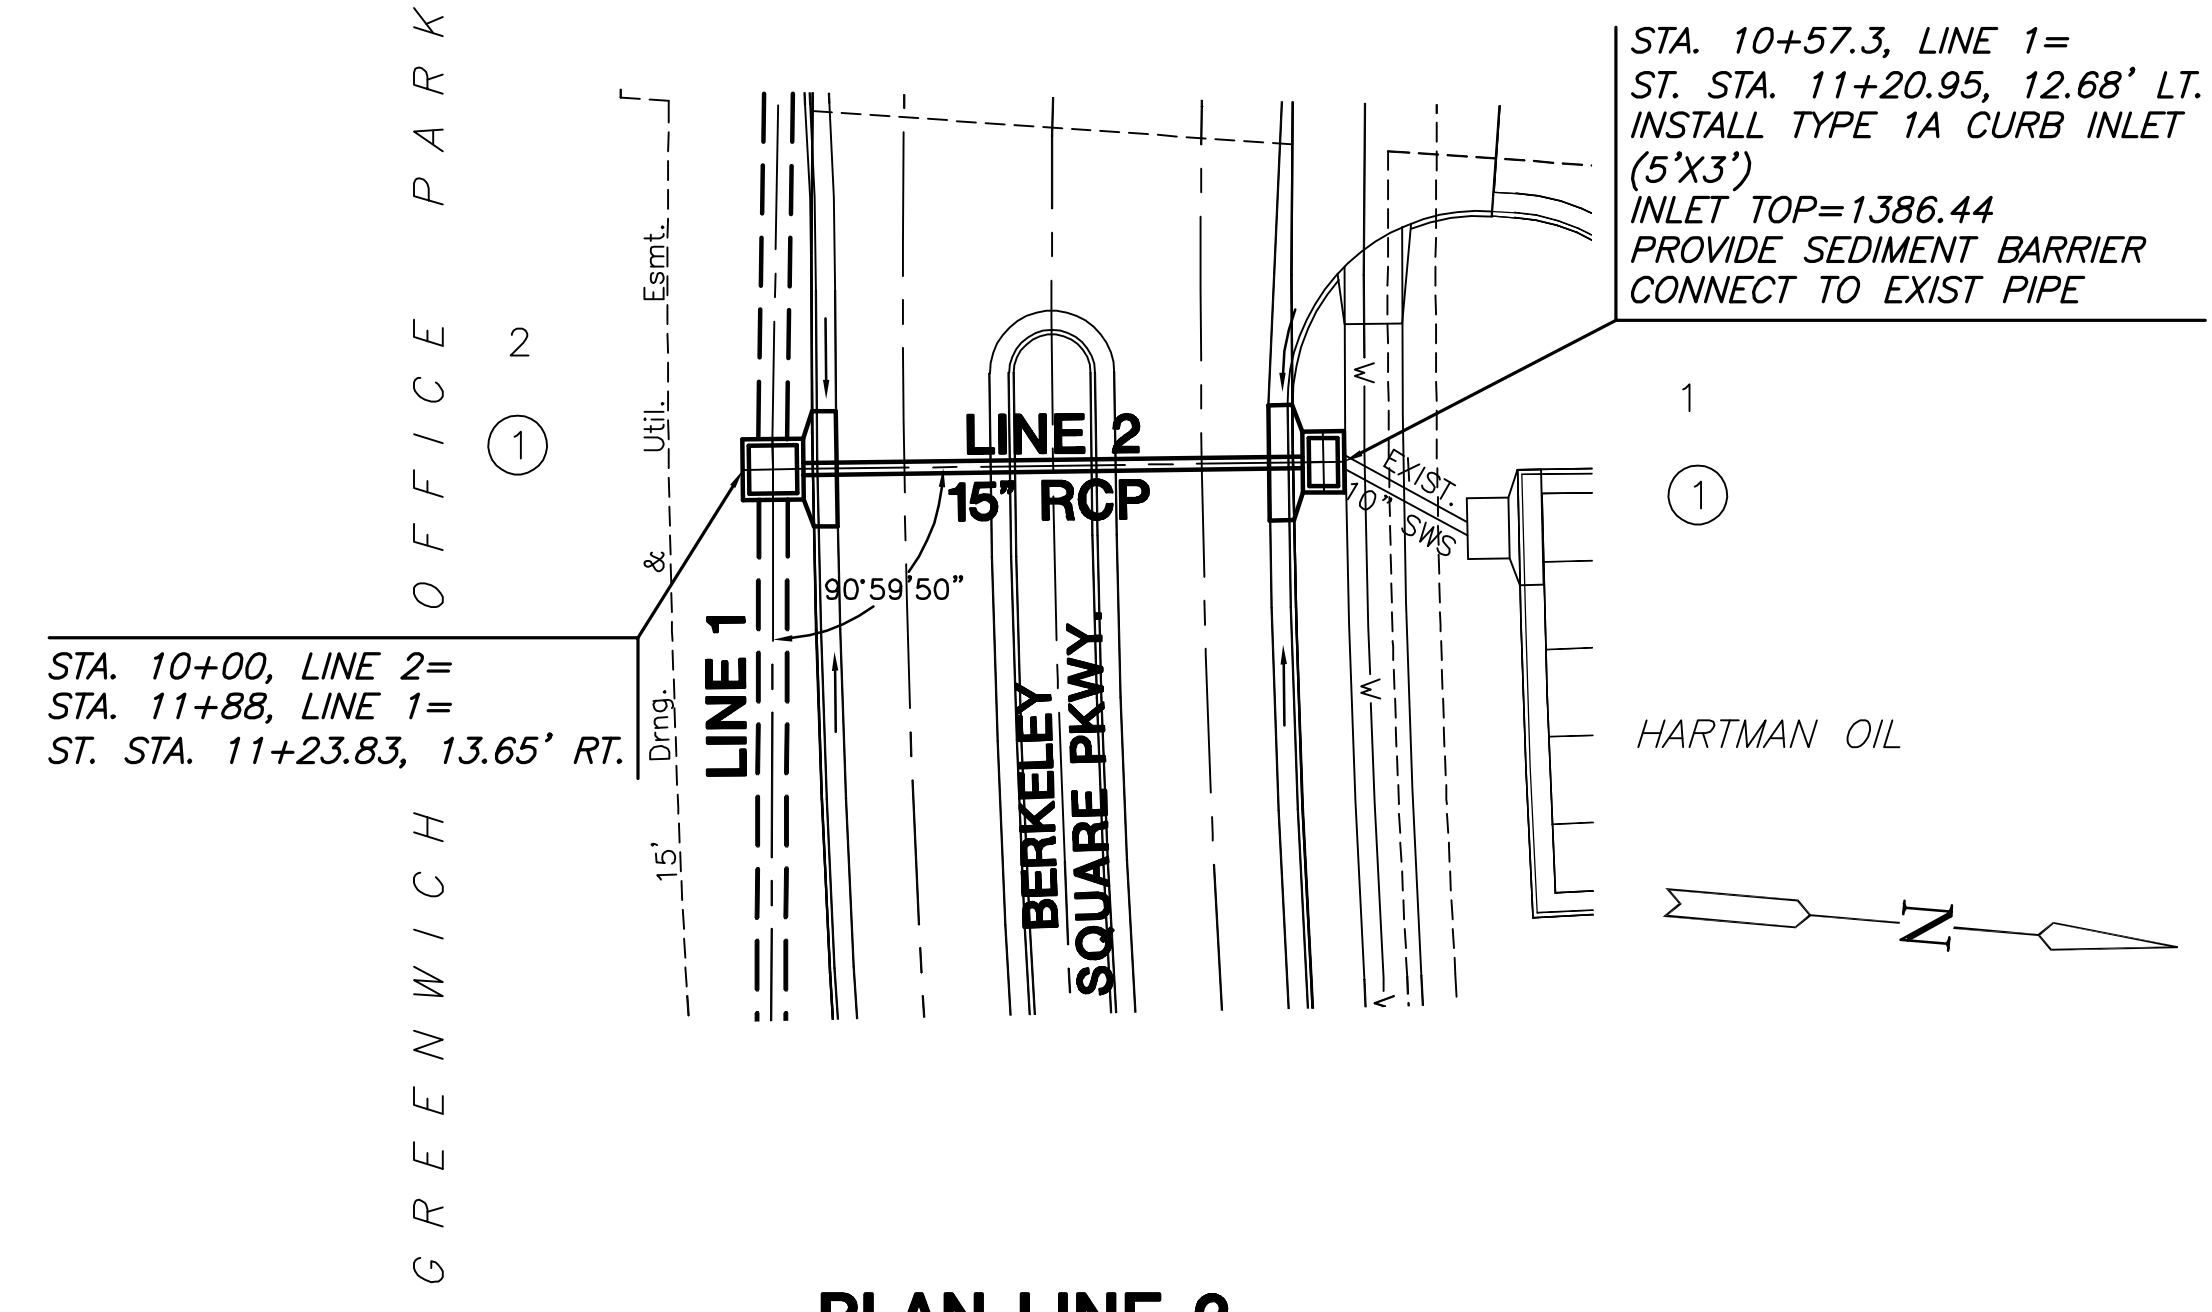


**PLAN LINE 2**

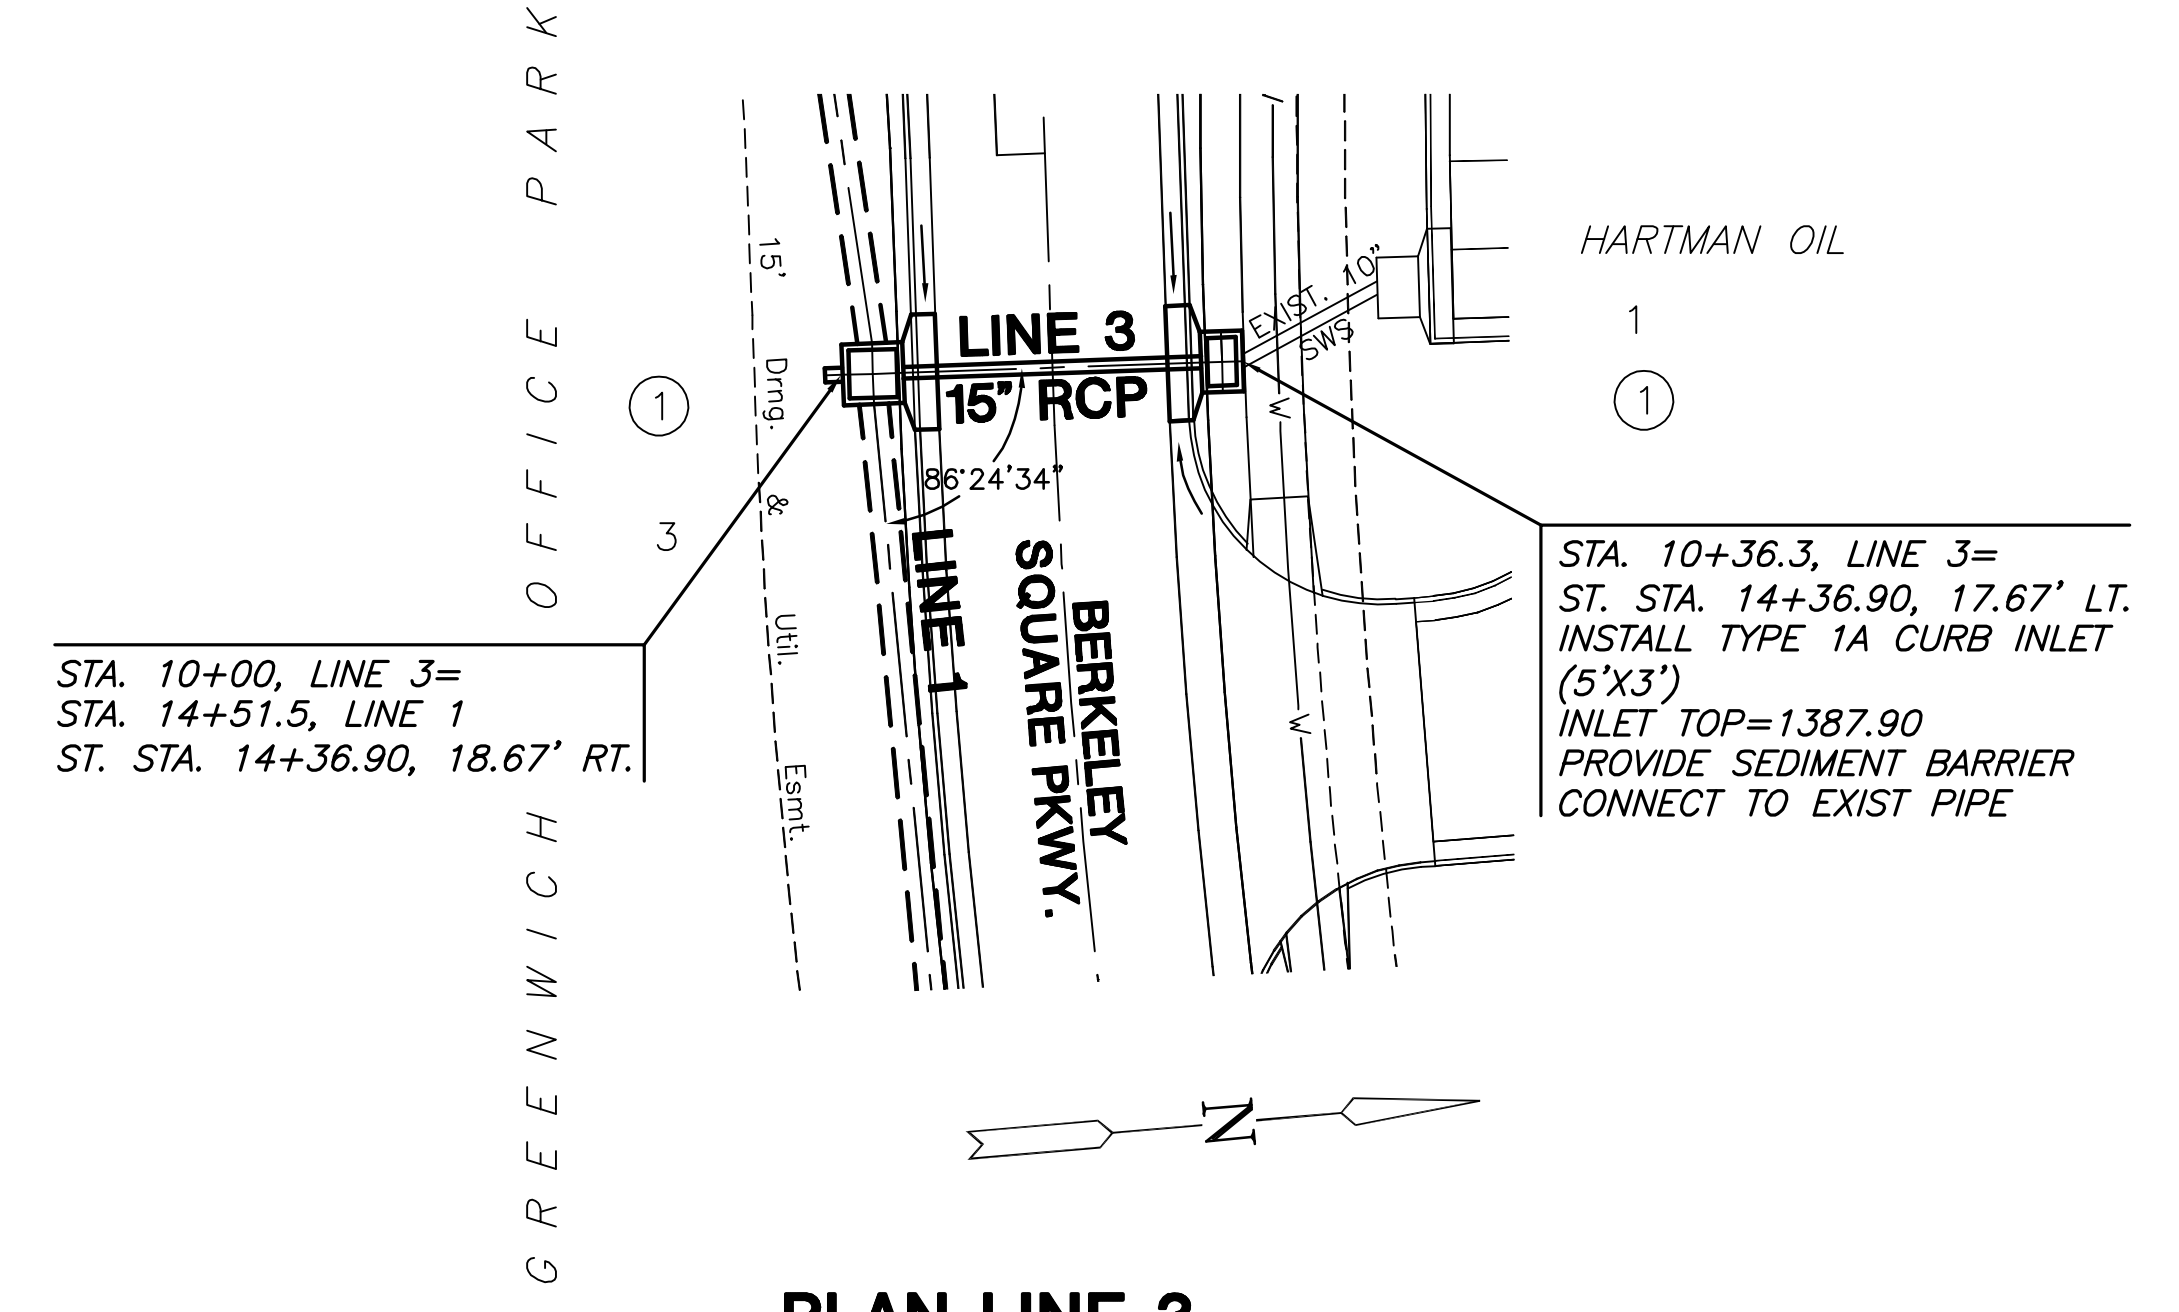


**PLAN LINE 3**

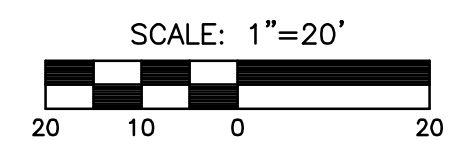

**NOTE:**  
CONTRACTOR TO VERIFY DEPTH AND  
LOCATION OF EXISTING UTILITIES PRIOR  
TO CONSTRUCTION.

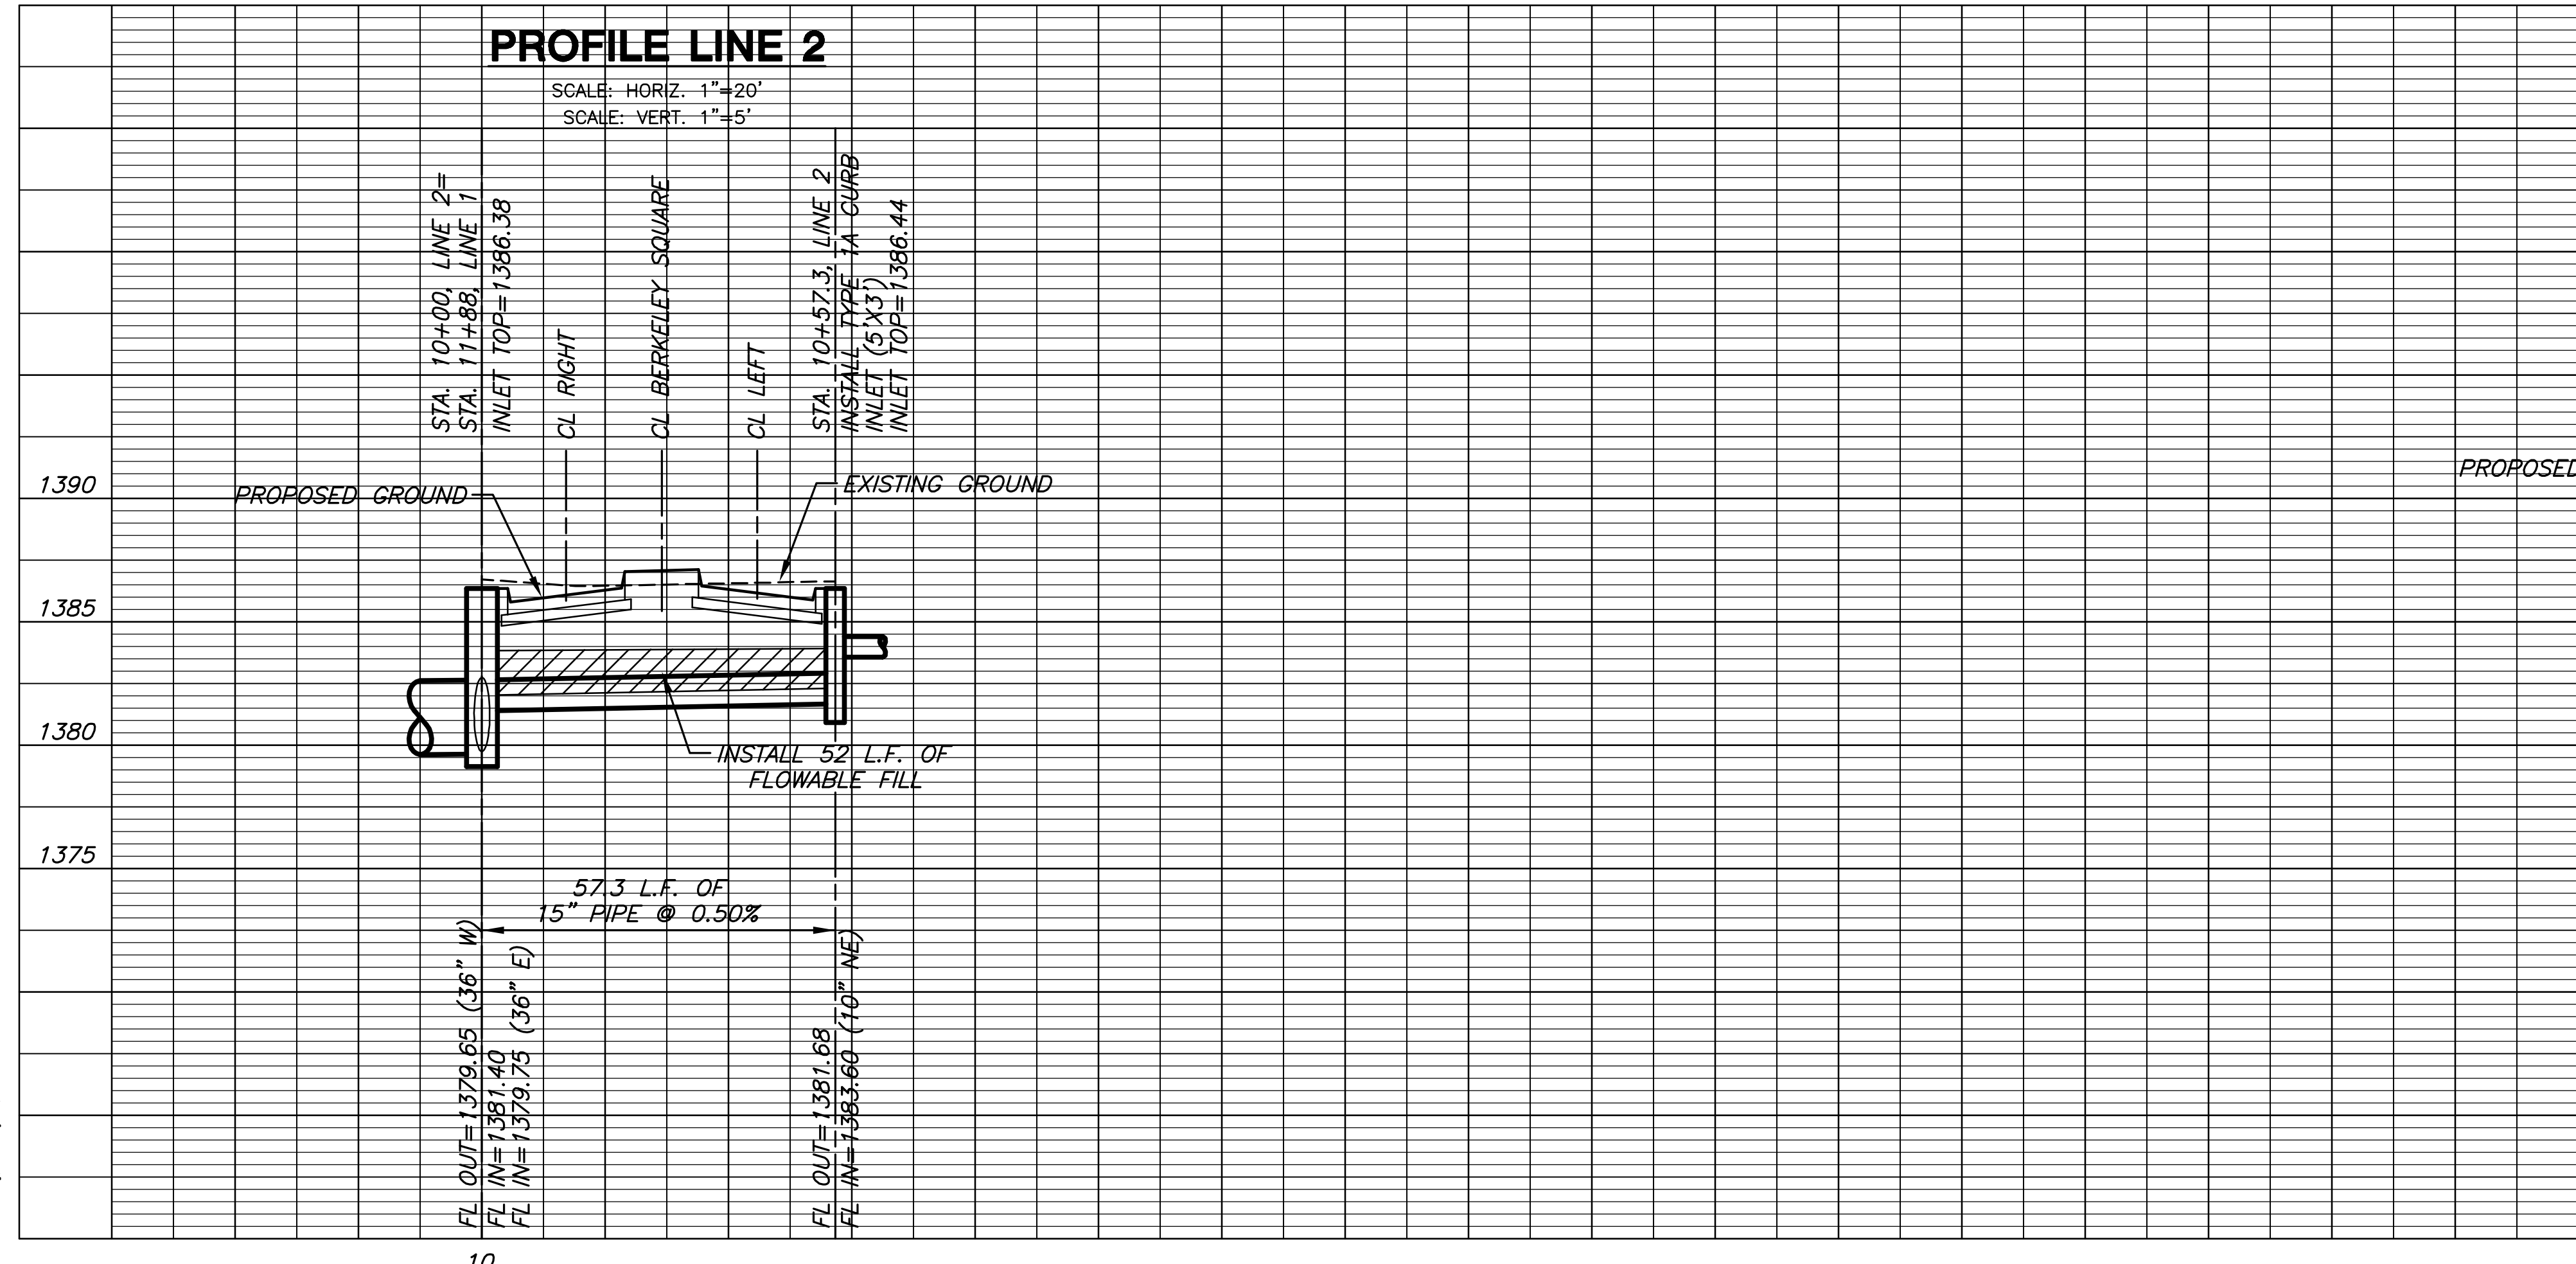

10

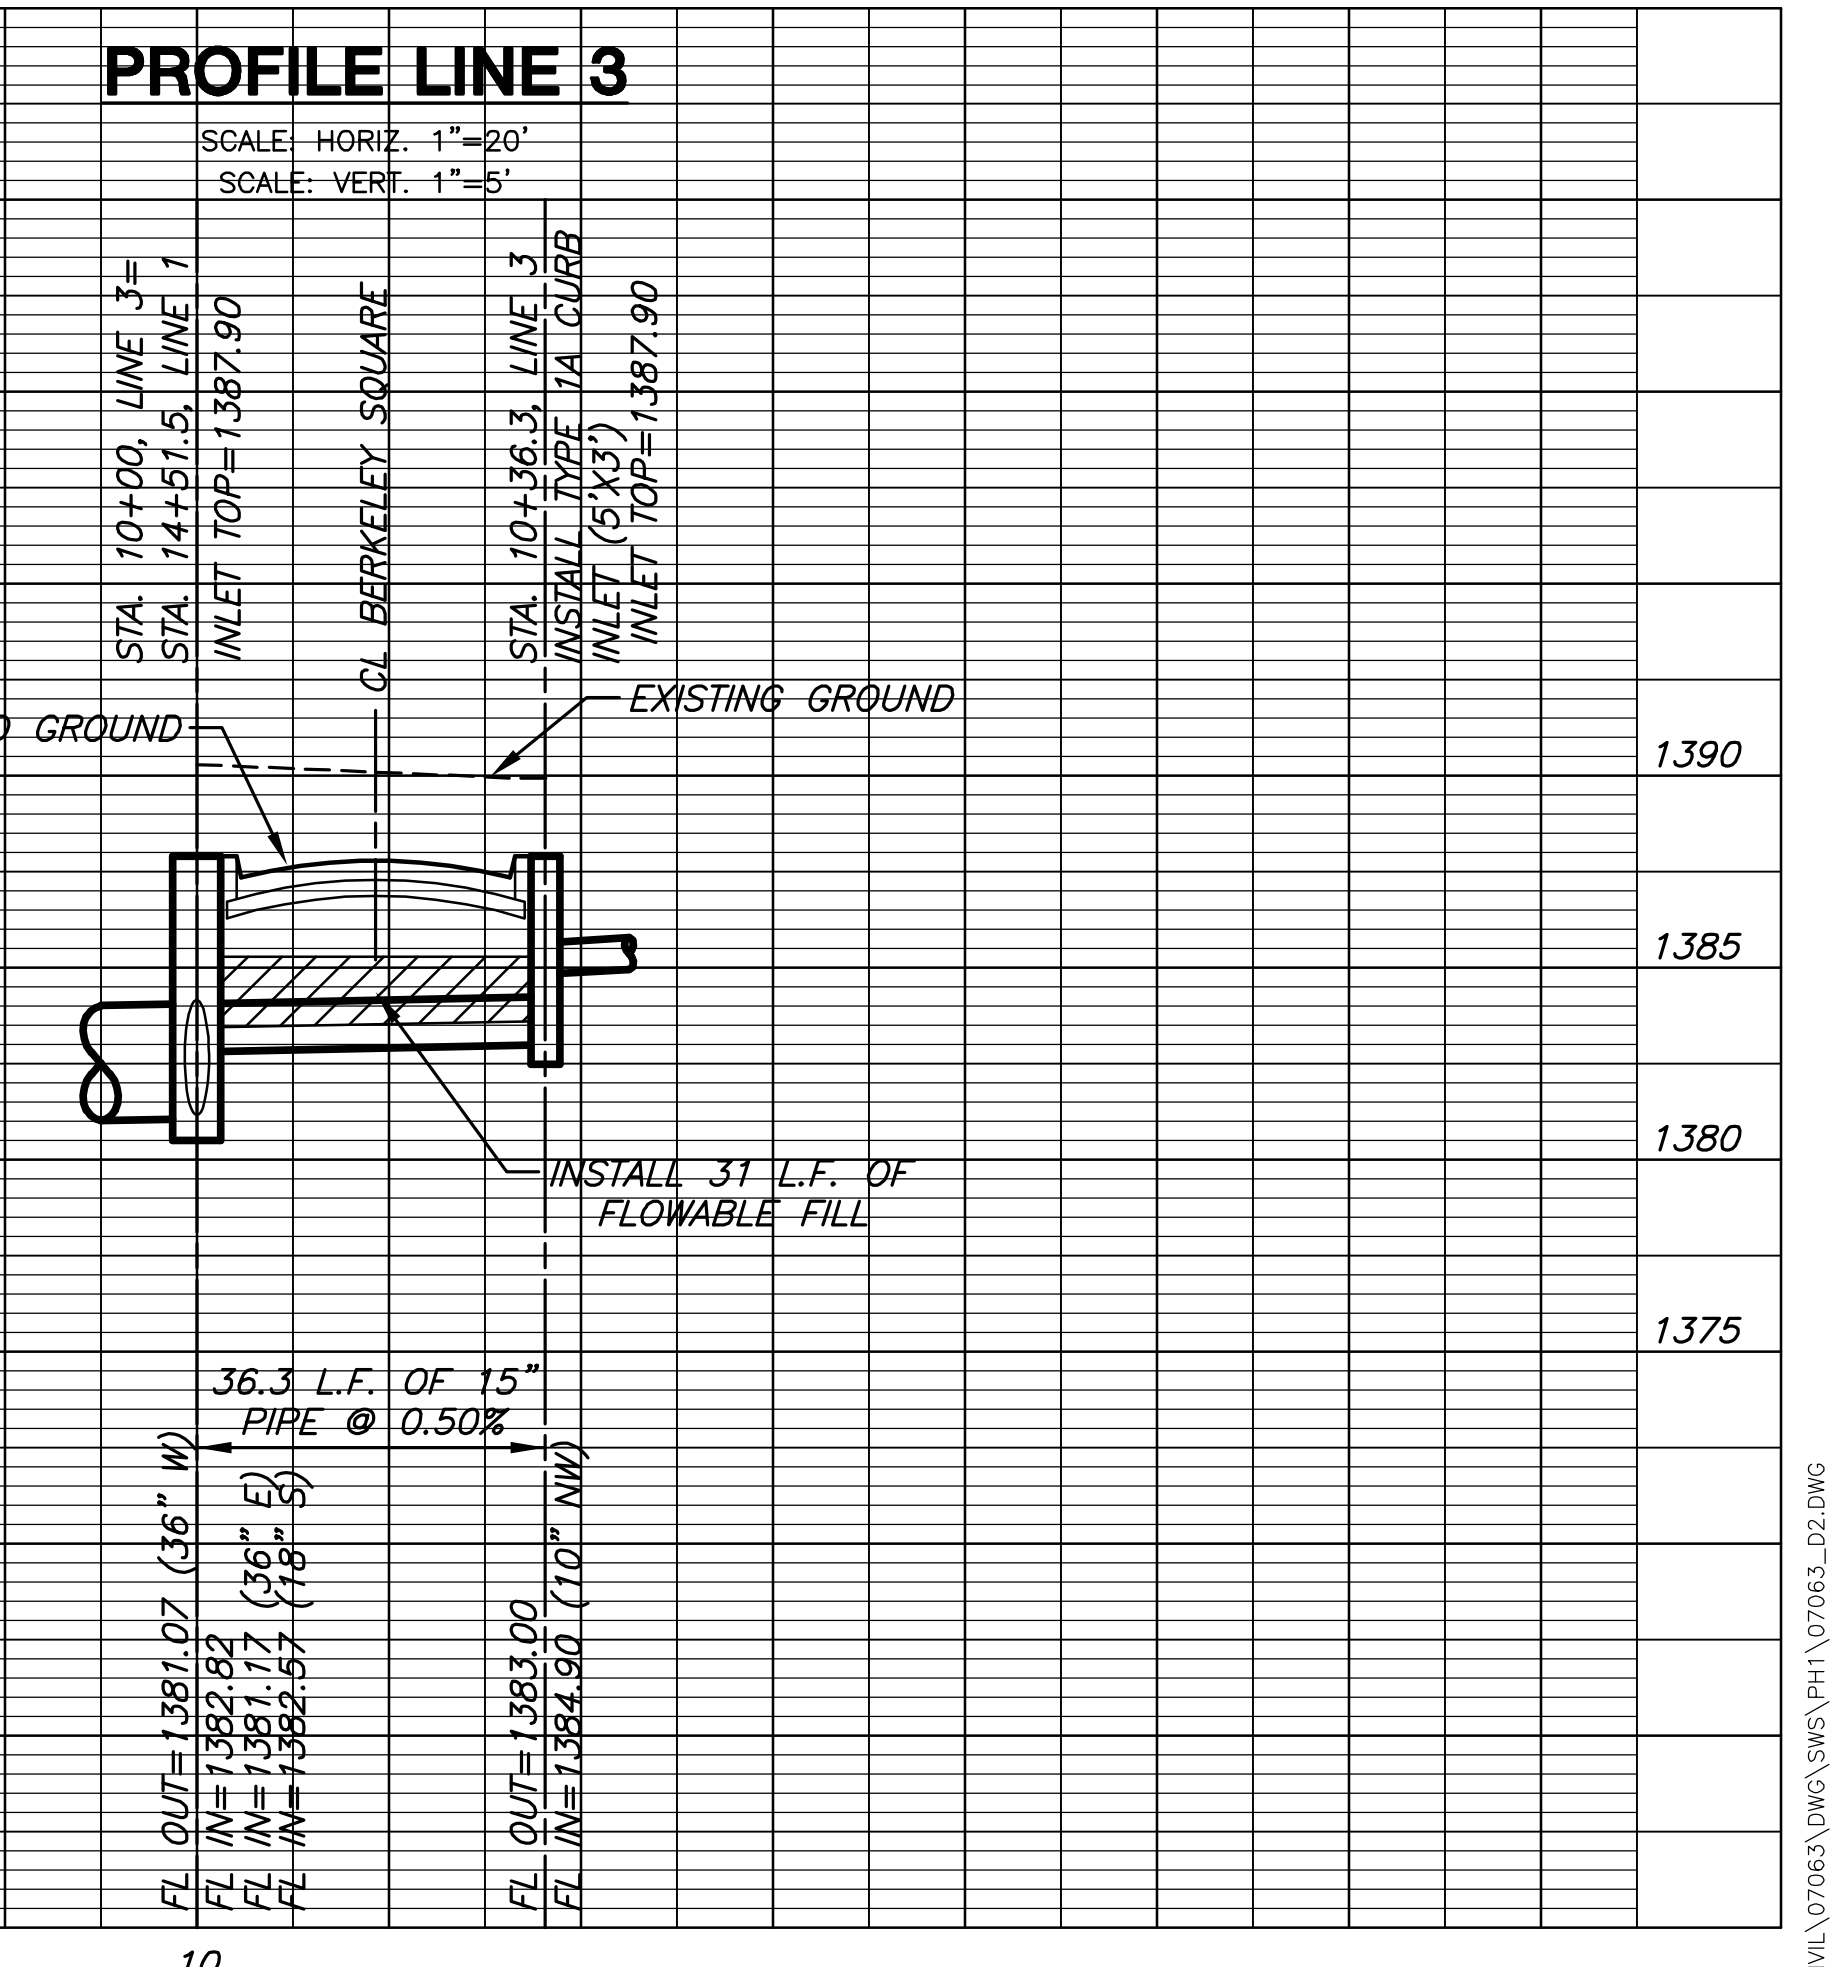

10

**LINES 2 & 3**  
SHEET TITLE  
472-84644  
PROJECT NUMBER

DESIGN BY: DFL  
DRAWN BY: KKL  
CHECKED BY: GJA

ISSUED: January 2008  
REVISED:

SHEET NO.  
13 of 22