


TYPICAL SECTION

MacArthur Rd Sta 6+30.00 to 6+51.79
(SEE PLAN SHEET)


Proposed Improvement
= Section Line

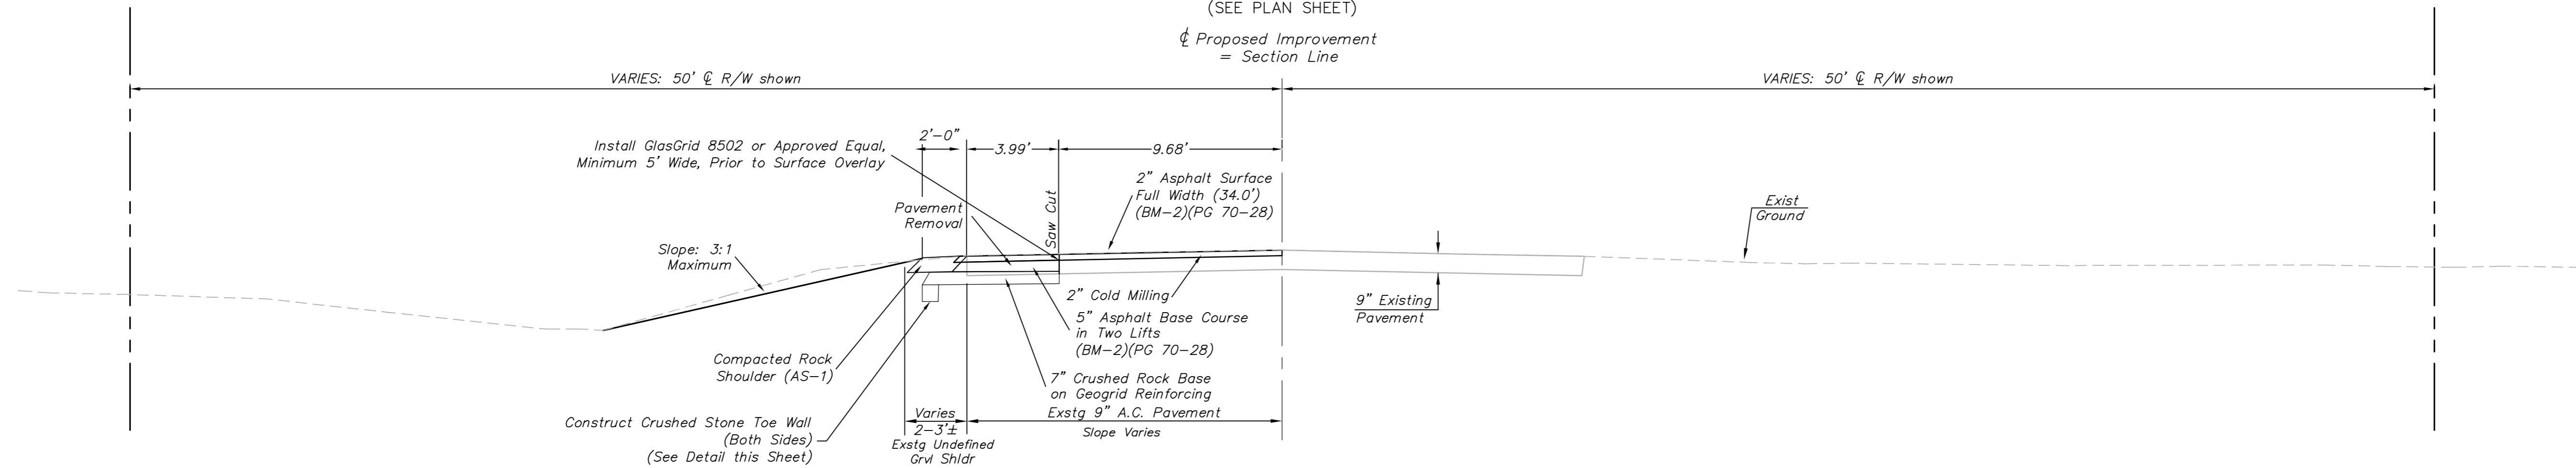

TYPICAL SECTION

MacArthur Rd Sta 6+51.79 to 7+93.00
Hoover Road Sta 46+30.00 to 47+93.00



Proposed Improvement
= Section Line

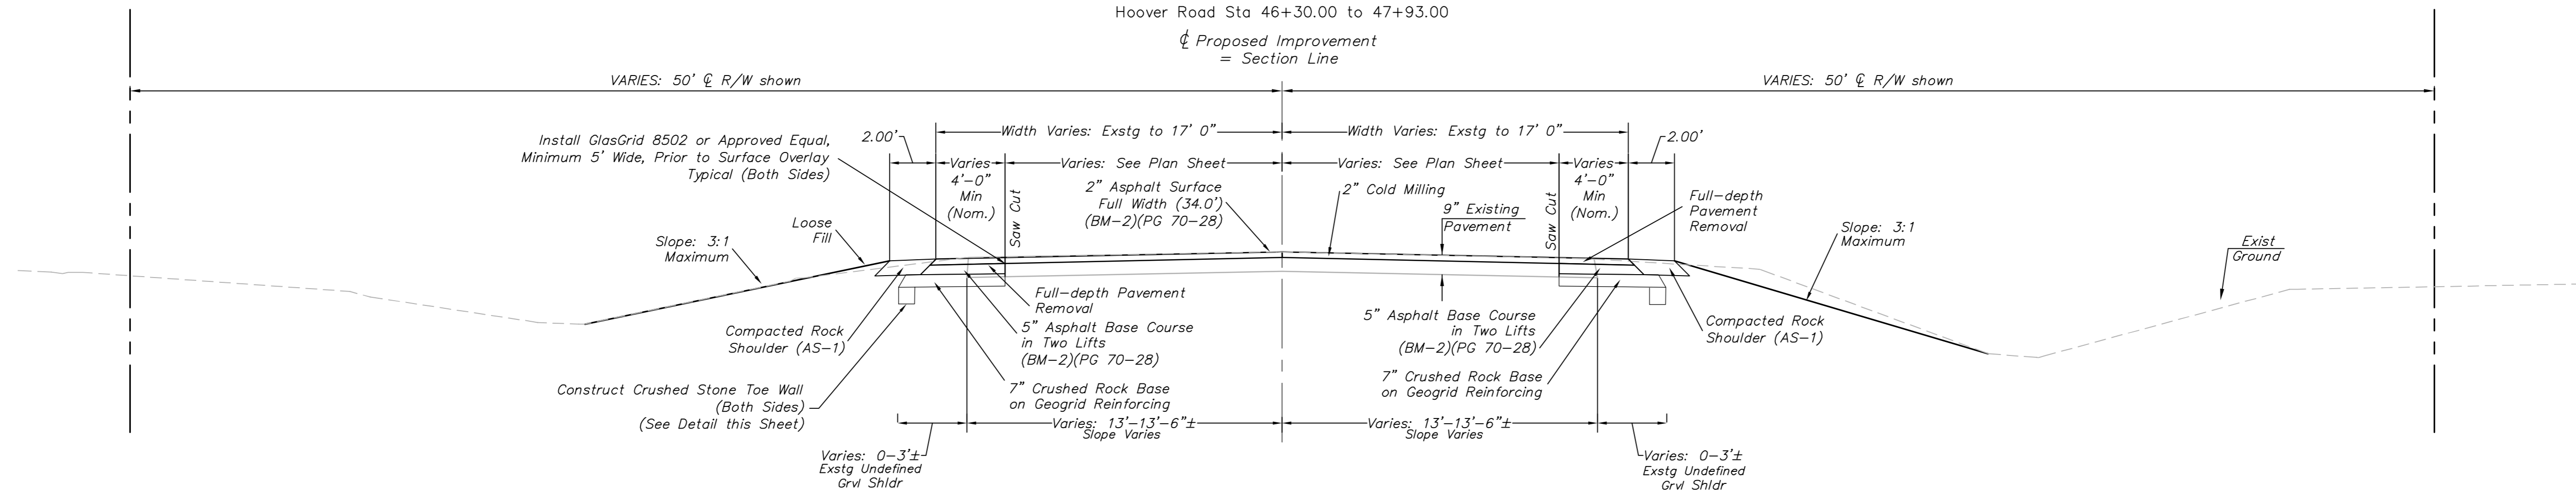

TYPICAL SECTION

MacArthur Rd Sta 7+93.00 to 9+43.37
Hoover Road Sta 50+56.63 to 52+07.00

Proposed Improvement
= Section Line

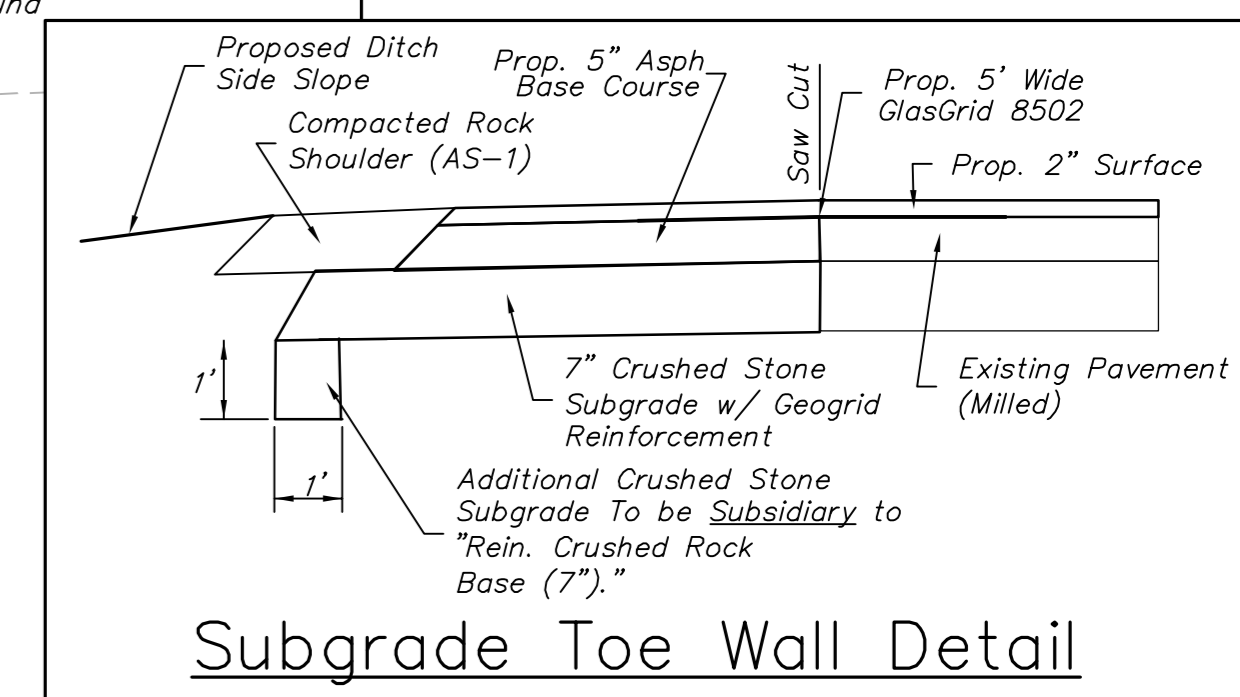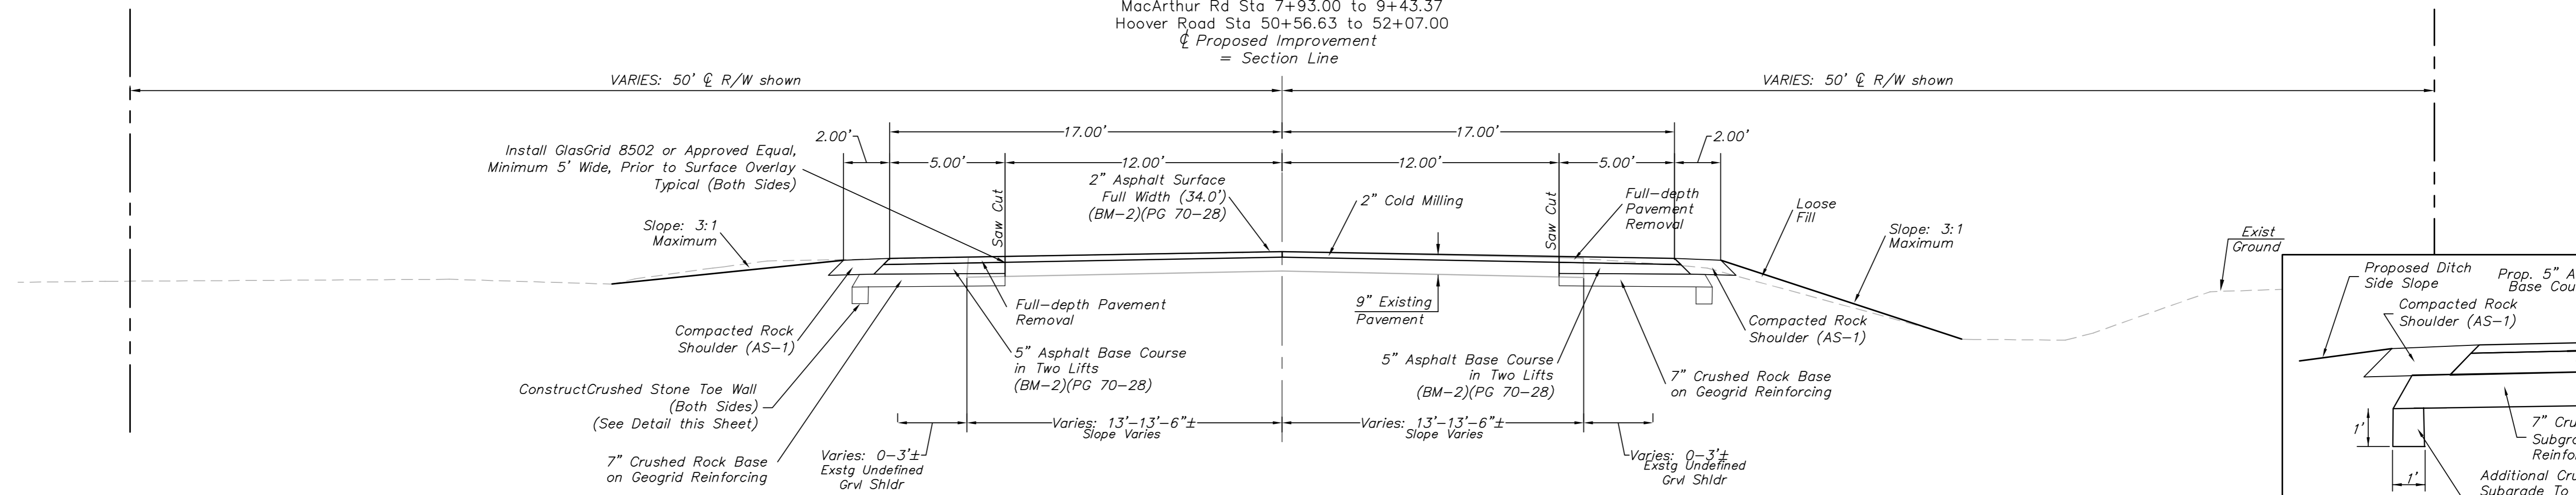

Drawing File: E:\Hoover and MacArthur Intersection\Bases

Design: TA
Drawn: STAFF
Approved: JFB
Scale: 1:20

Project No. 0702E759 CAPITAL IMPROVEMENT PROJECT
PAVING TYPICAL SECTIONS
MACARTHUR & HOOVER INTERSECTION UPGRADE

Baughman Company, P.A.
315 Ellis St. Wichita, KS 67211 P 316-262-7271 F 316-262-0149
ENGINEERING | SURVEYING | PLANNING | LANDSCAPE ARCHITECTURE

January, 2008
SHEET 3 OF 33