


(CONTRACTOR TO CUT MAXIMUM 10 FT. WIDE WORK ZONE. REMOVE EXIST. CONCRETE & REPLACE AS SHOWN. EXISTING STREET THICKNESS IS ESTIMATED AS 6" CONC.)

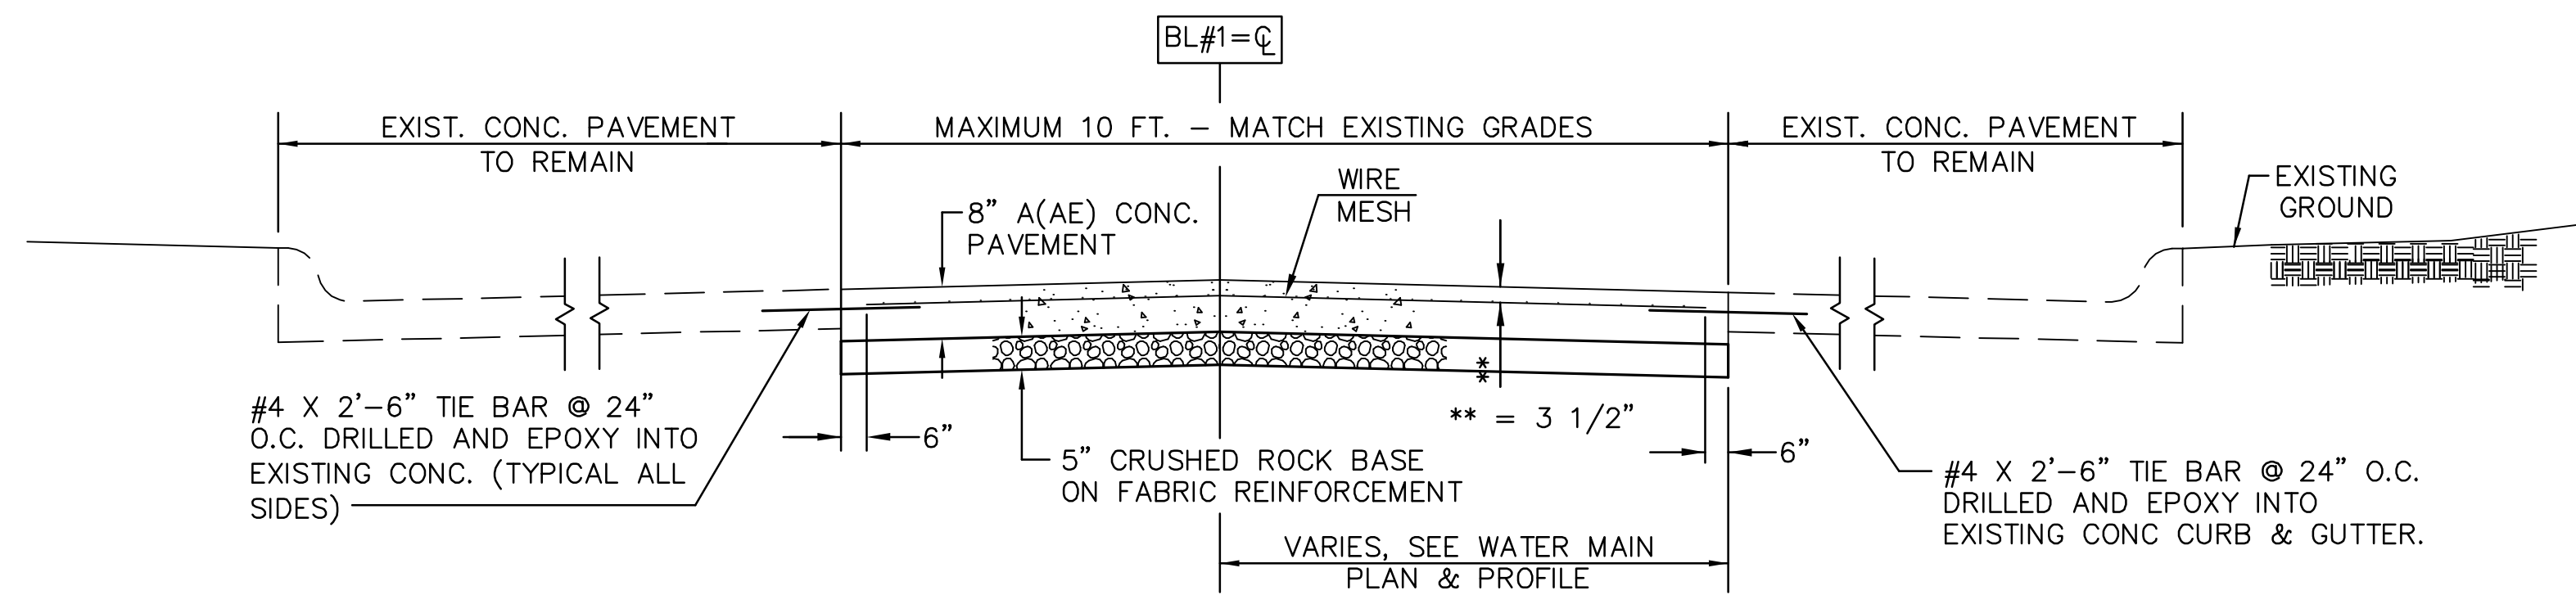


** Note: The 3 1/2" as shown on standard sheet is a nominal dimension and may be subject to a normal unevenness due to placement operations.

TYPICAL PAVEMENT DETAILS FOR McCOMAS ST. 1st TO DOUGLAS

NO SCALE

(CONTRACTOR TO REMOVE EXIST. CONC FROM CL TO HIGH EDGE REPLACE AS SHOWN. EXISTING STREET THICKNESS IS 6" CONC.)

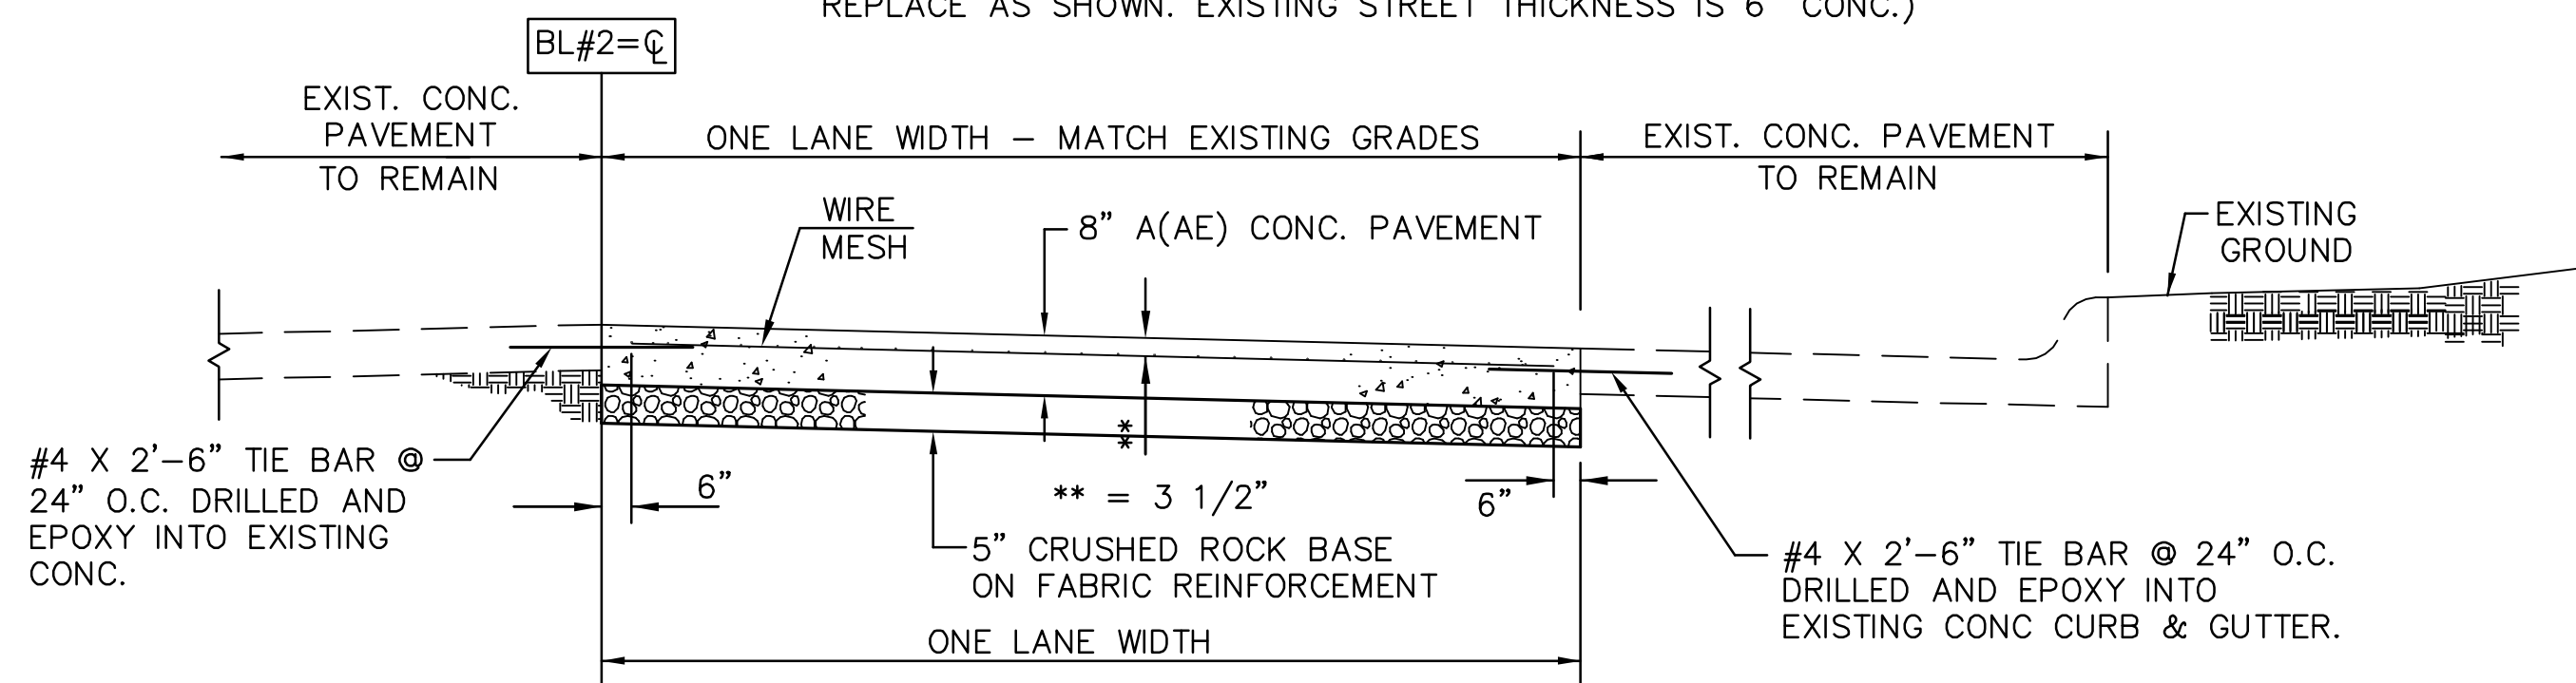


** Note: The 3 1/2" as shown on standard sheet is a nominal dimension and may be subject to a normal unevenness due to placement operations.

TYPICAL PAVEMENT DETAILS FOR DOUGLAS AVE. McCOMAS TO WEST


NO SCALE

(CONTRACTOR TO CUT MAXIMUM 10 FT. WIDE WORK ZONE. REMOVE EXIST. CONCRETE & REPLACE AS SHOWN. EXISTING STREET THICKNESS IS ESTIMATED AS 6" CONC.)

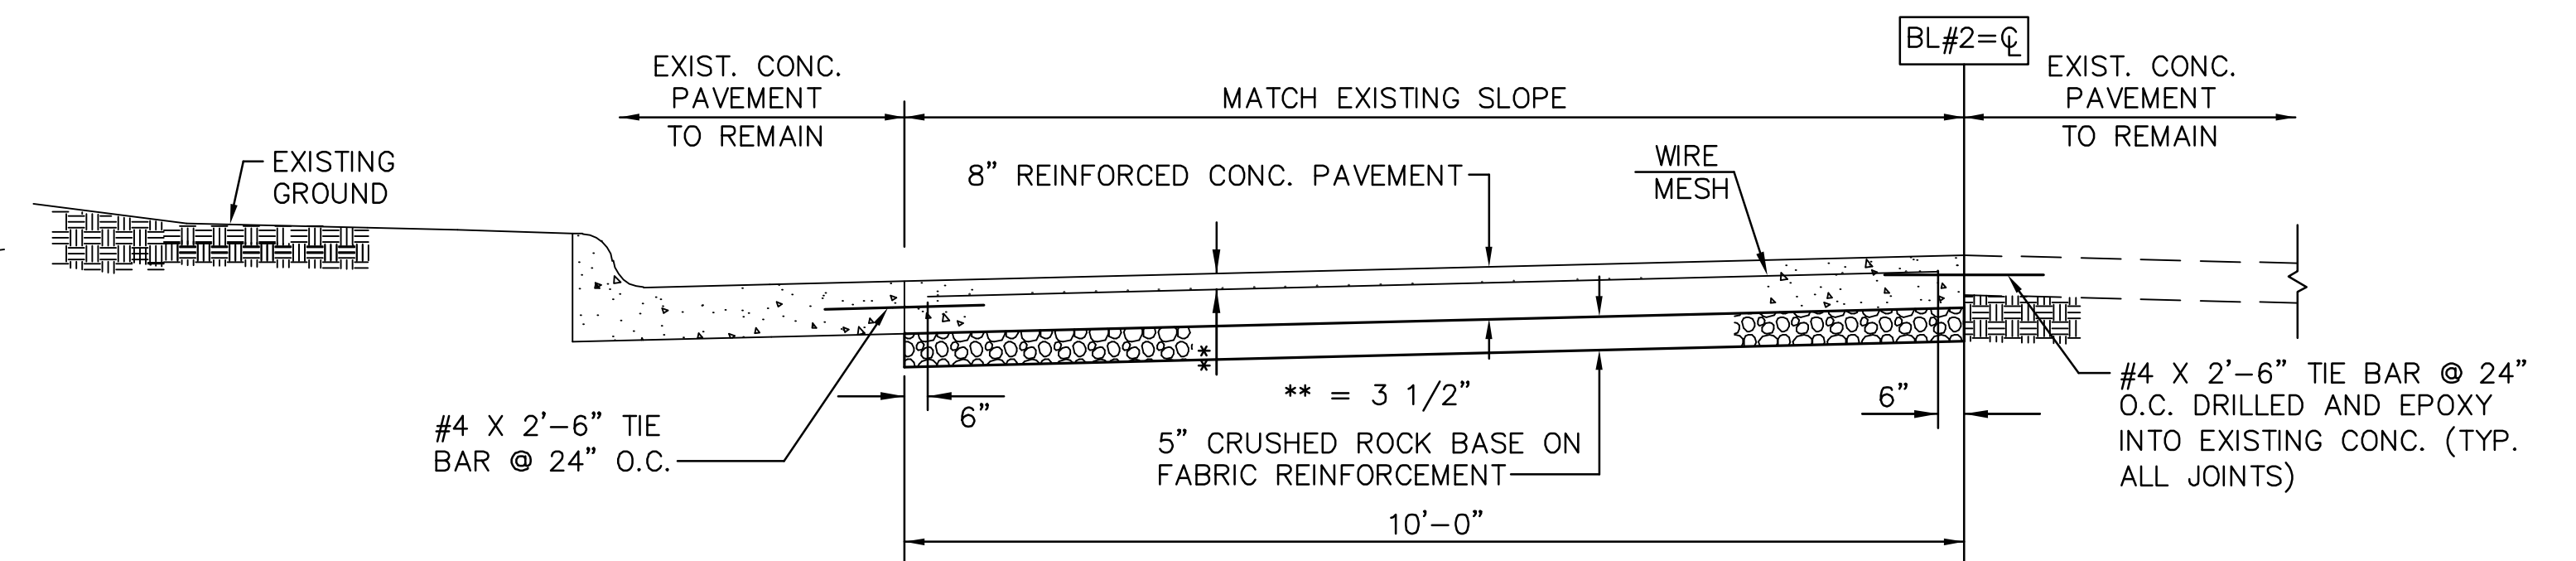

TYPICAL PAVEMENT DETAILS FOR DOUGLAS AVE. ANNA TO FLORA

NO SCALE

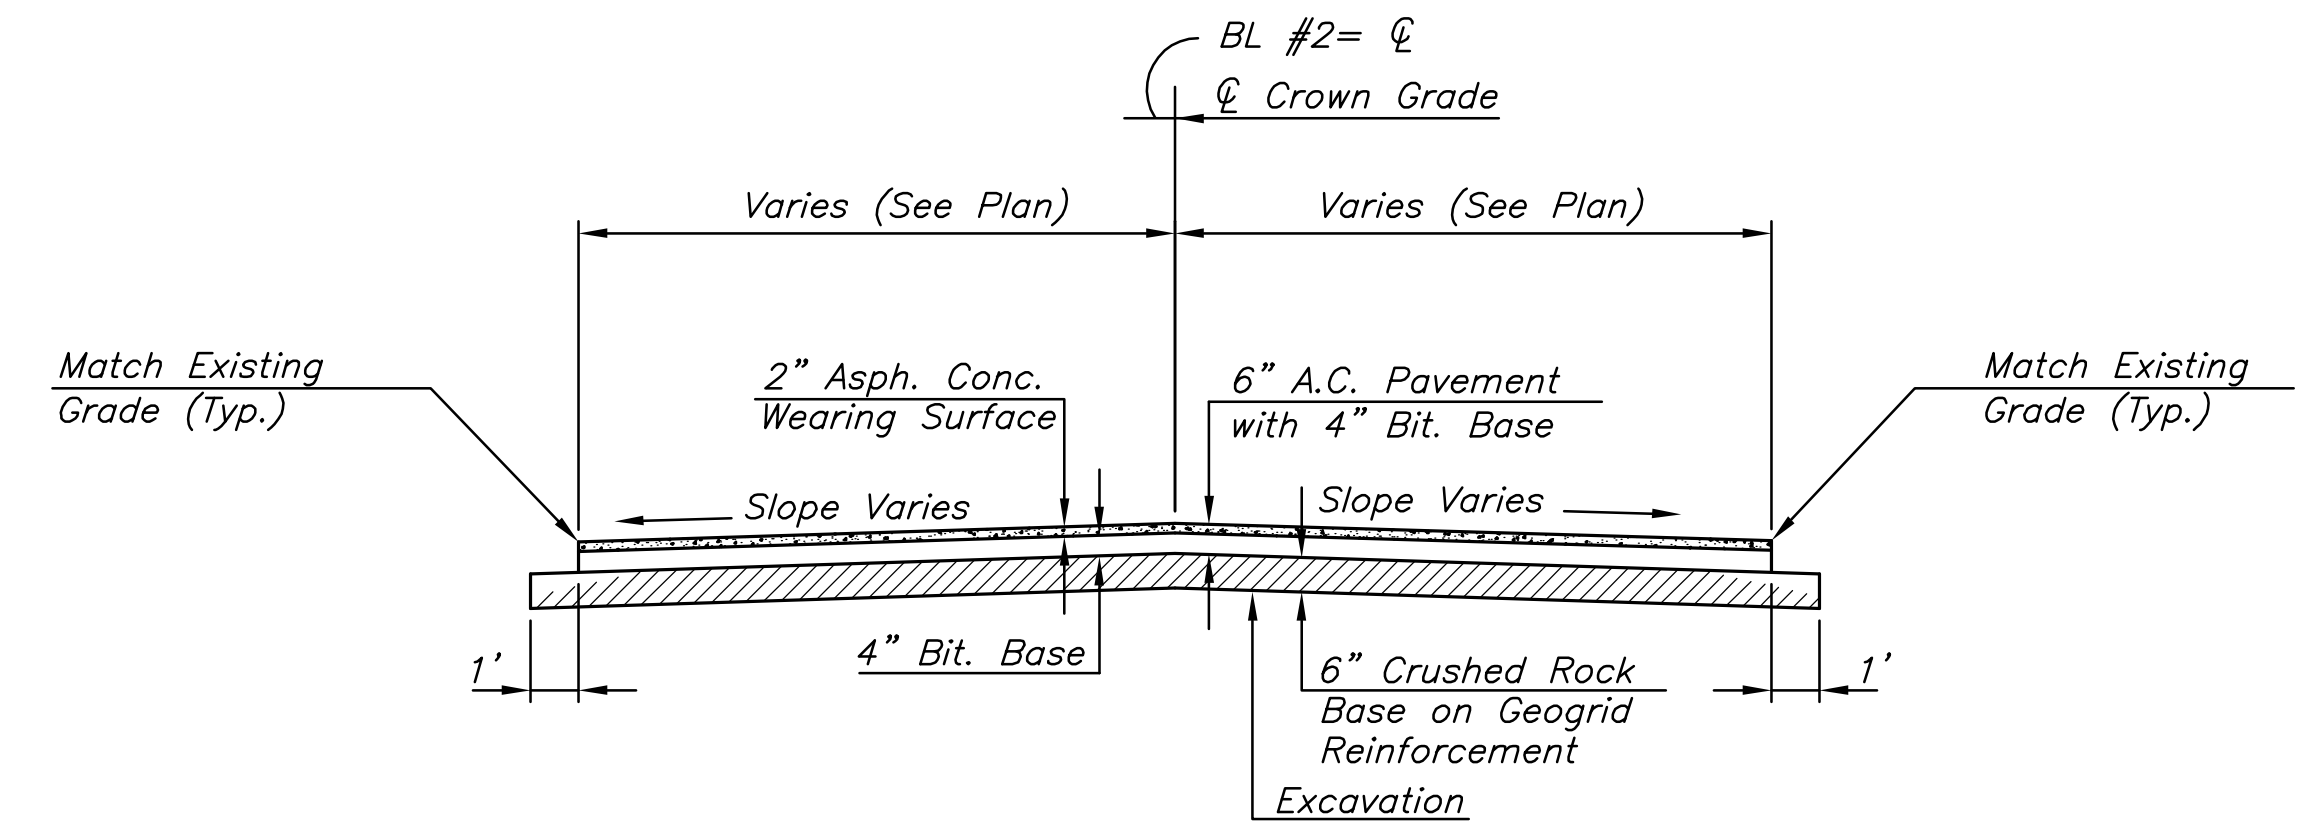

TYPICAL PAVEMENT DETAILS FOR DOUGLAS AVE. WEST TO ANNA

NO SCALE

REVISED: 2-11-08

<p>411 N. WEBB ROAD WICHITA, KS. 67206 316 - 684 - 9600</p>	<p>36" WATER MAIN IN DOUGLAS FROM McCOMAS TO FLORA</p> <p>PROJECT NAME</p>		
	<p>PAVING DETAILS I</p> <p>SHEET TITLE</p>		
	<p>BDM</p> <p>DESIGN BY:</p>	<p>BDM</p> <p>DRAWN BY:</p>	<p>SCU</p> <p>CHECKED BY:</p>
	<p>JULY 2006</p> <p>DATE</p>	<p>05703_ED1</p> <p>DRAWING NAME</p>	<p>21 / 23</p> <p>SHEET / OF</p>