

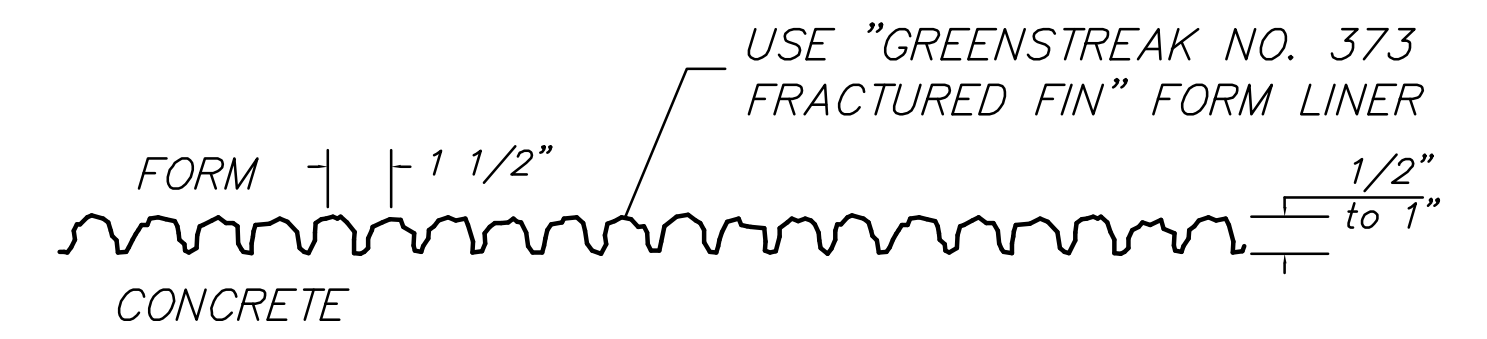
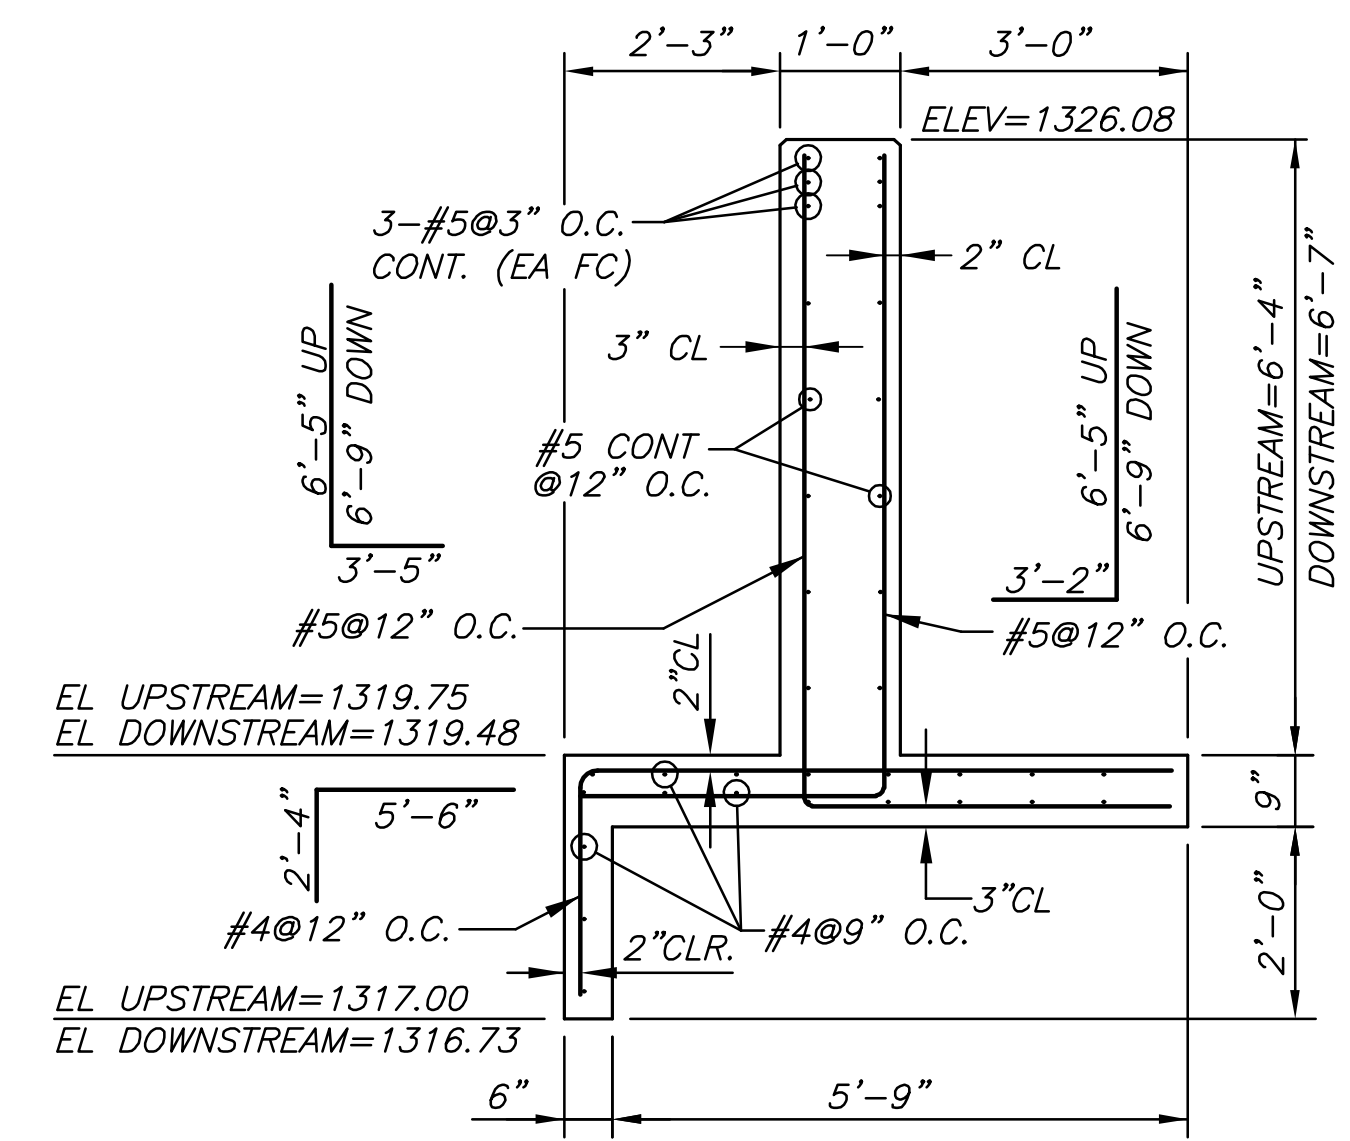
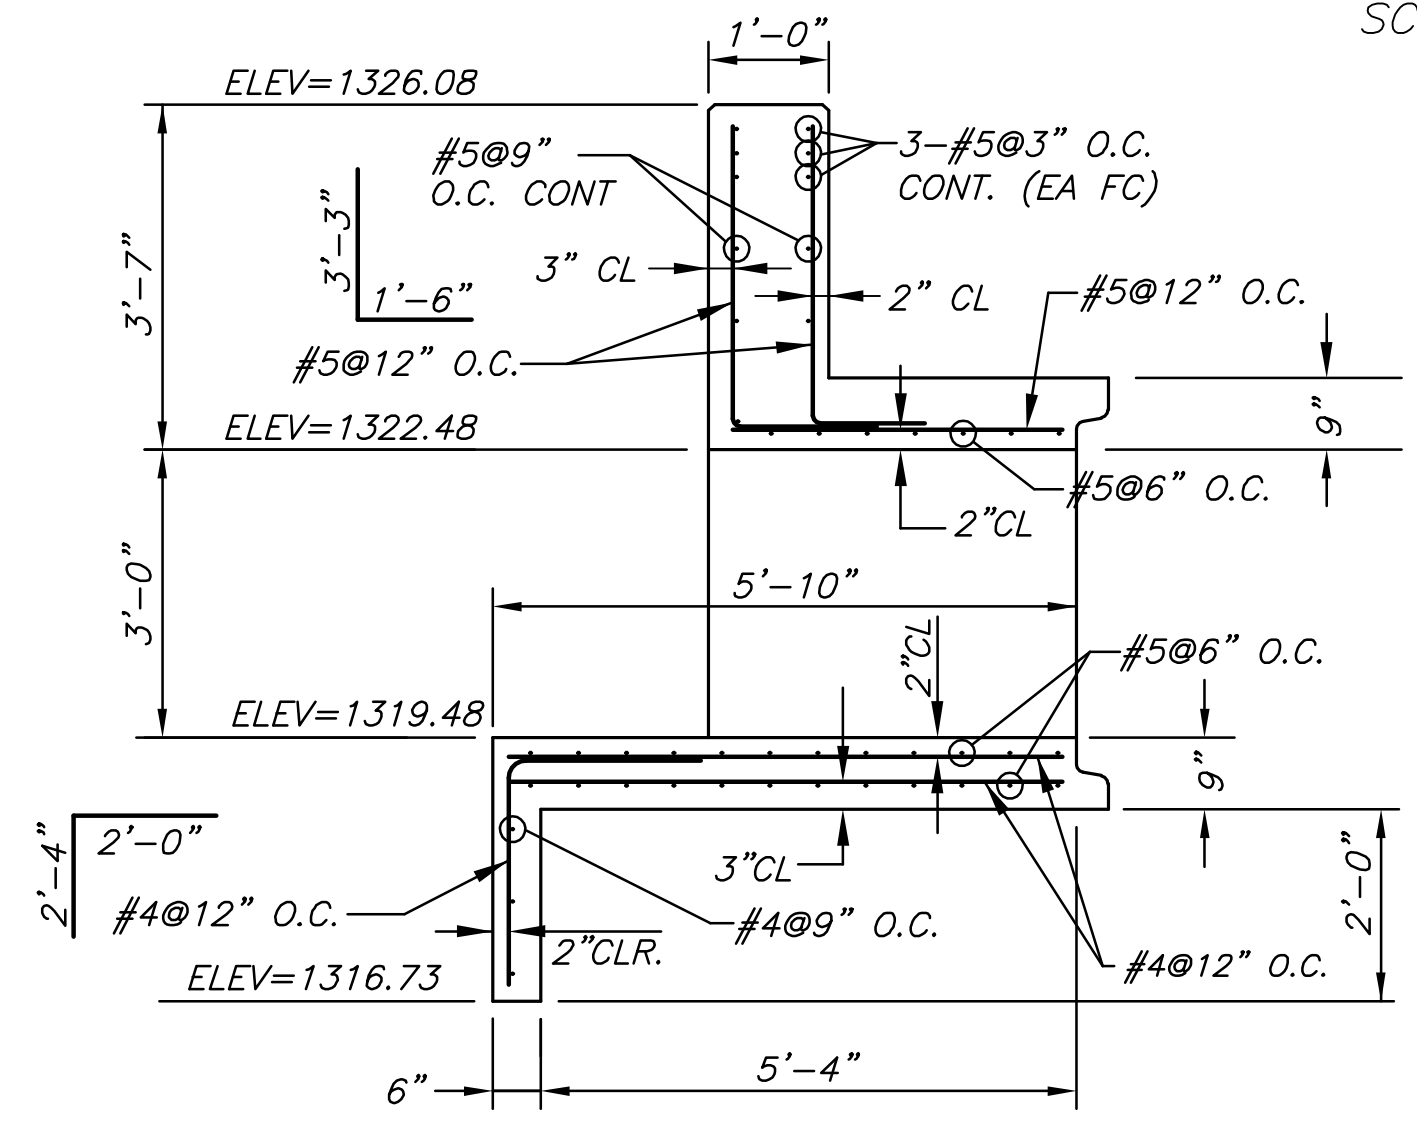


**TEXTURED CONCRETE SURFACE (OUTSIDE FACE, BOTH HEADWALLS)**  
NO SCALE

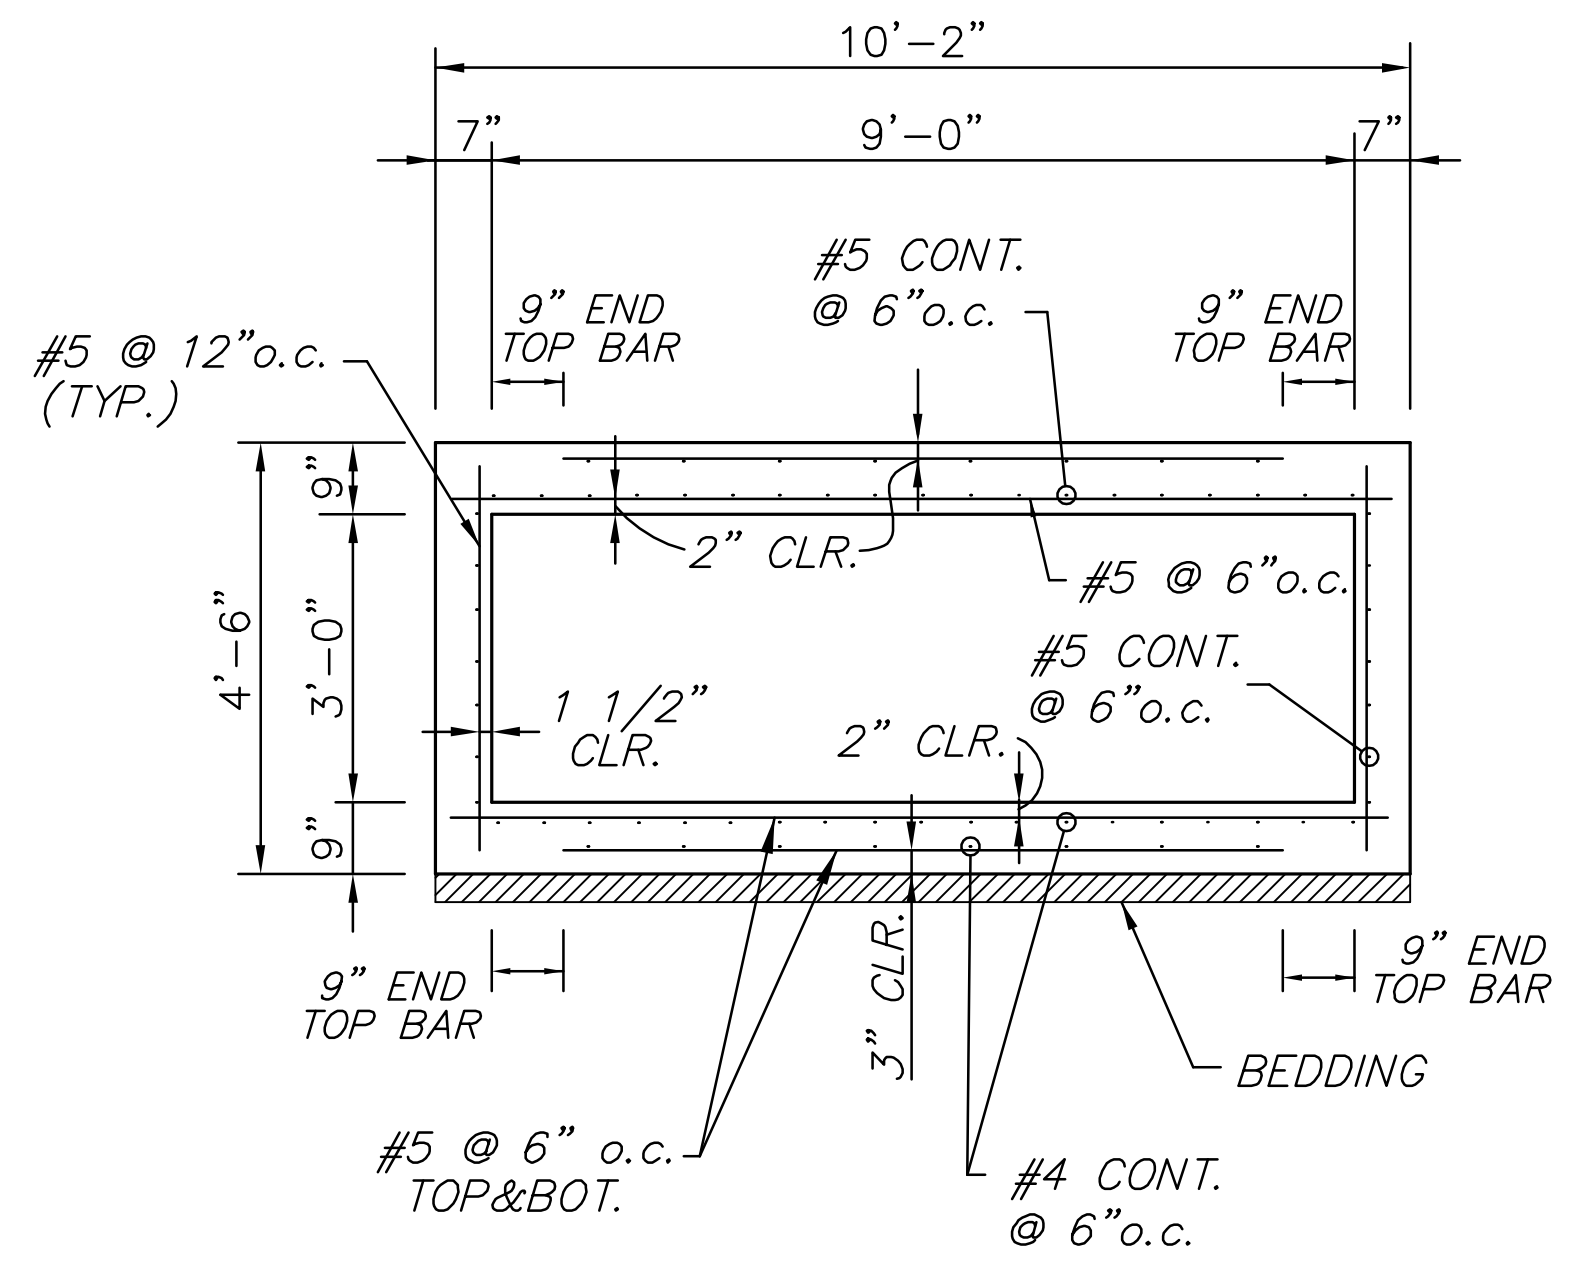

Provide textured concrete surface on both faces of weir structure. Texture shall be formed with "Greenstreak No. 373 Fractured Fin" form liner pattern or equal as shown in the 'Fractured Fin Detail Pattern-Typical Section' this sheet. All written manufacturer's recommendations shall be followed. Pattern shall have a 6" border at the top and sides as shown above. The textured concrete surface shall be flush or slightly recessed behind the face of perimeter surfaces. Cost of textured concrete is subsidiary to RCB Construction.

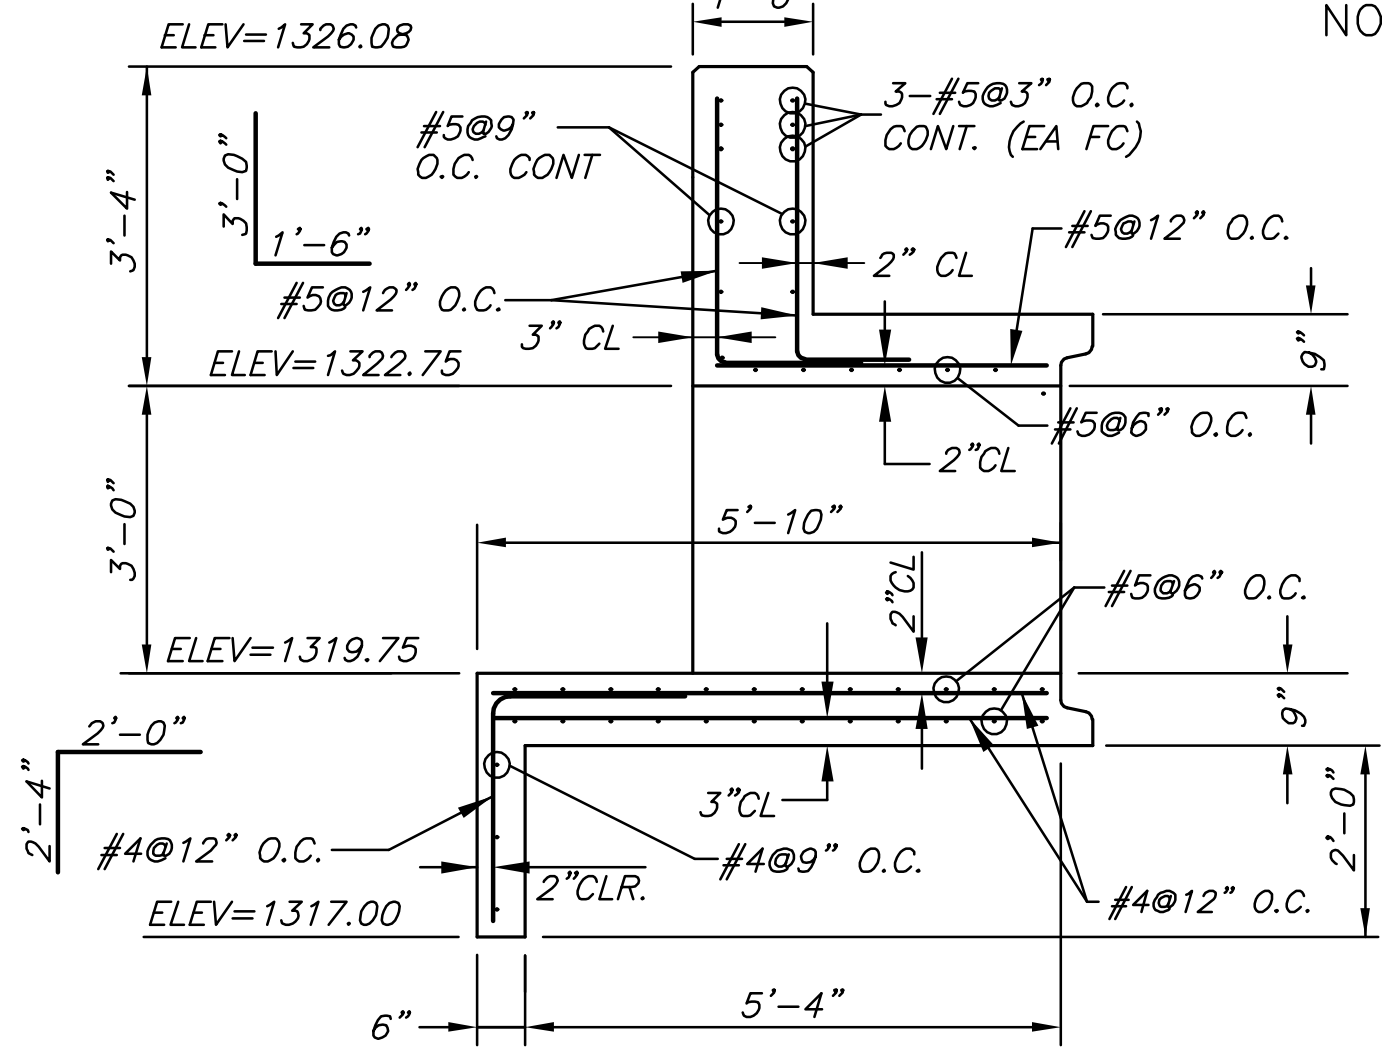

**RCB DETAILS**

SHEET TITLE	468-84114
PROJECT NUMBER	

DESIGN BY	ABC
DRAWN BY	ABC
CHECKED BY	ABC

ISSUED	February 2008
REVISED	

SHEET NO.	11 of 20
-----------	----------

PLOTED: Tuesday, February 19, 2008 @ 04:35PM

J:\CIVIL\04429\DWG\SWS\PHASE 2\4429-RCB1.DWG