

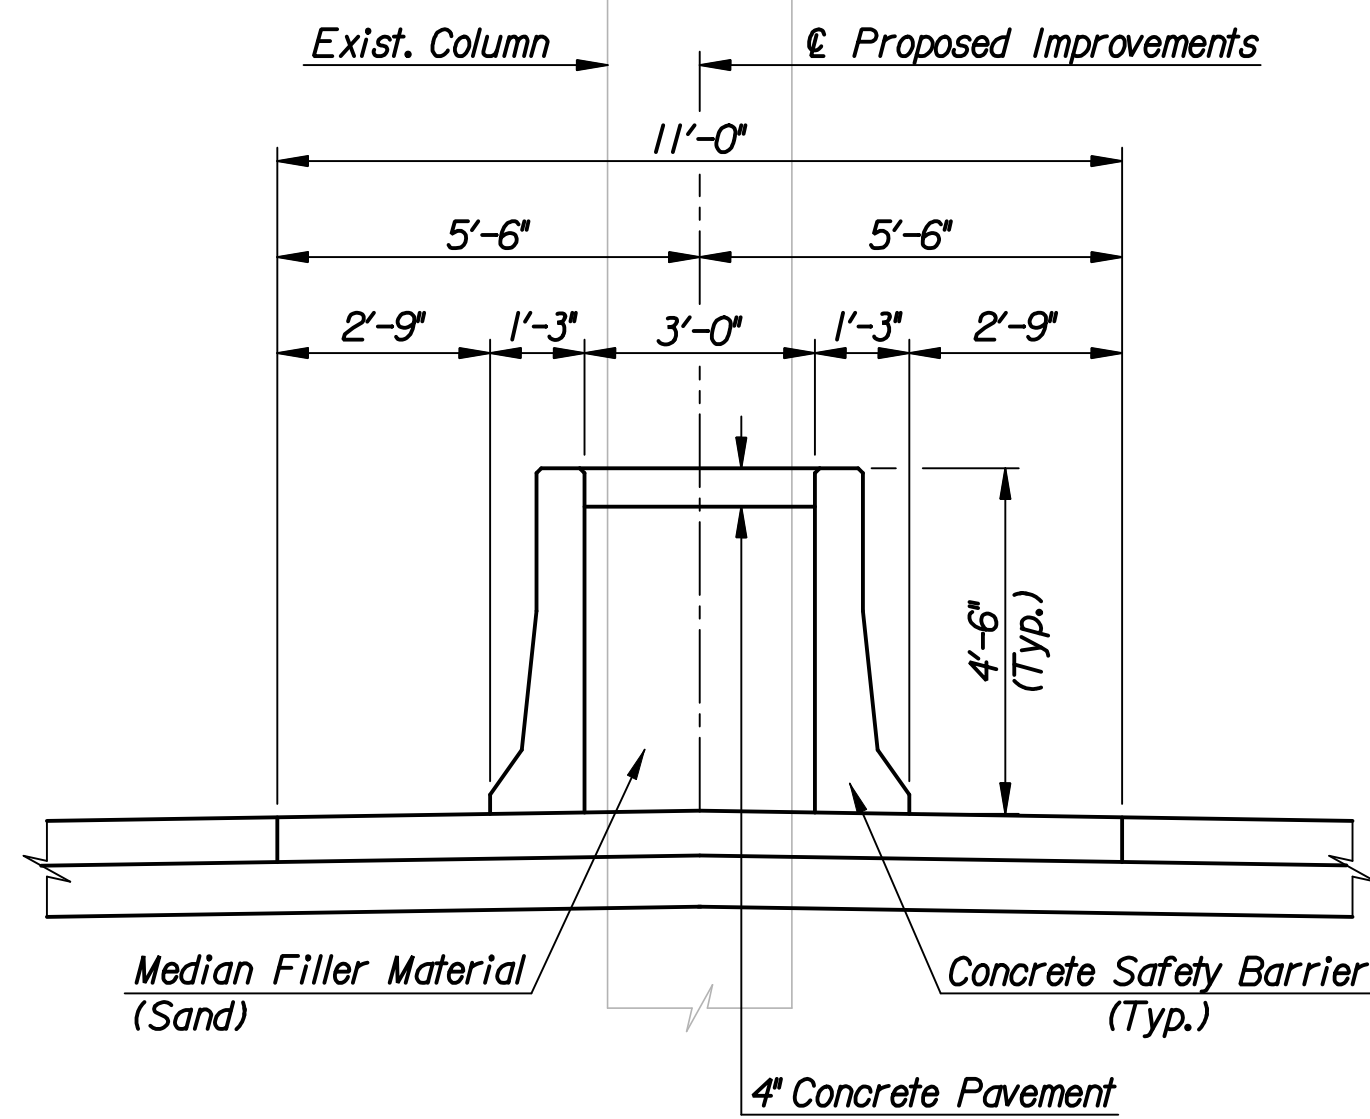


DSNR: PMJ OPER: AKL SCALE: 1" = 5'  
 I:/2006/06655/typical/06655-tysec2.dgn LAST REV: 12-13-2007 BY: drp

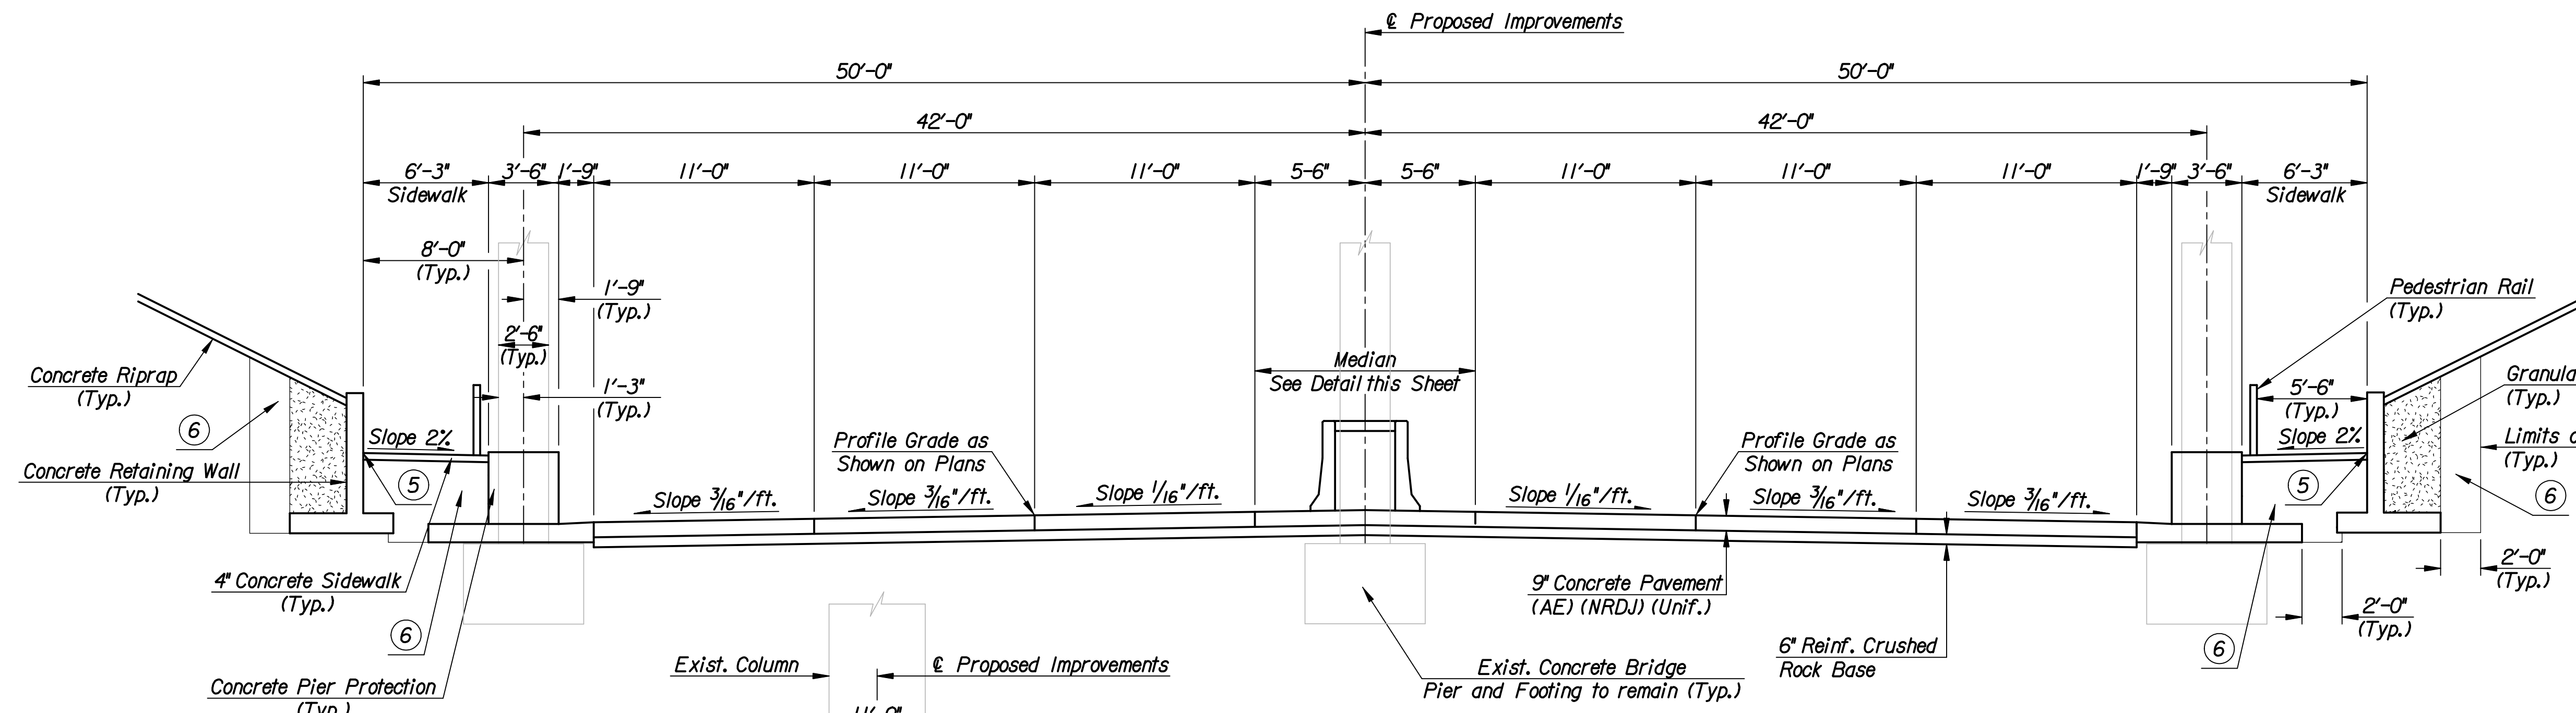

TYPICAL SECTION  
Sta. 49+08 to Sta. 51+36

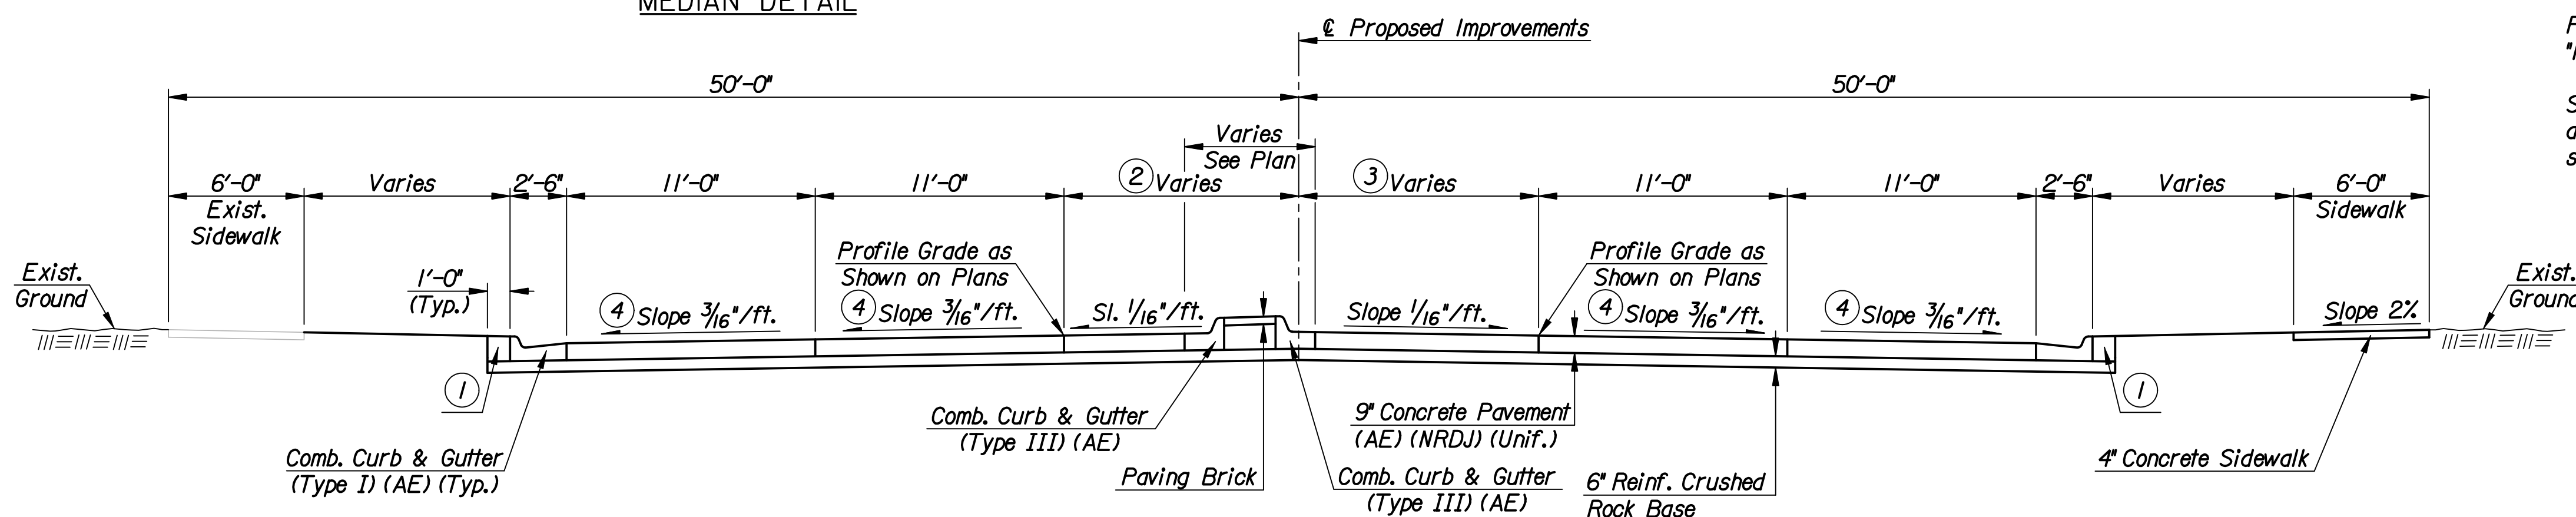

TYPICAL SECTION  
Sta. 51+36 to Sta. 53+96.15


- ① Backfill behind Curb. Quantities for this work are included in the Earthwork Summary Table.
- ② Varies from 16'-6" at Sta. 51+36 to 8'-6" at Sta. 53+96.15.
- ③ Varies from 16'-6" at Sta. 51+36 to 8'-10" at Sta. 53+96.15.
- ④ Cross Slope varies from 3/16"/ft. at Sta. 53+50 to 1/4"/ft. at Sta. 53+96.15
- ⑤ Sidewalk Profile Grade as Shown on Plans.
- ⑥ Backfill Quantities for this work are included in the Earthwork Summary Table.

**CRUSHED ROCK GRADATION REQUIREMENTS**

PERCENT OF AGGREGATE RETAINED

| Size   | Percent Retained |
|--------|------------------|
| 2-1/2" | 0                |
| 3/4"   | 20-60            |
| #4     | 50-80            |
| #40    | 80-94            |
| #200   | 90-98            |

Rock quality shall conform to the requirements specified by the KDOT 2007 Edition Standard Specification Subsection 1102 for Durability Class I.

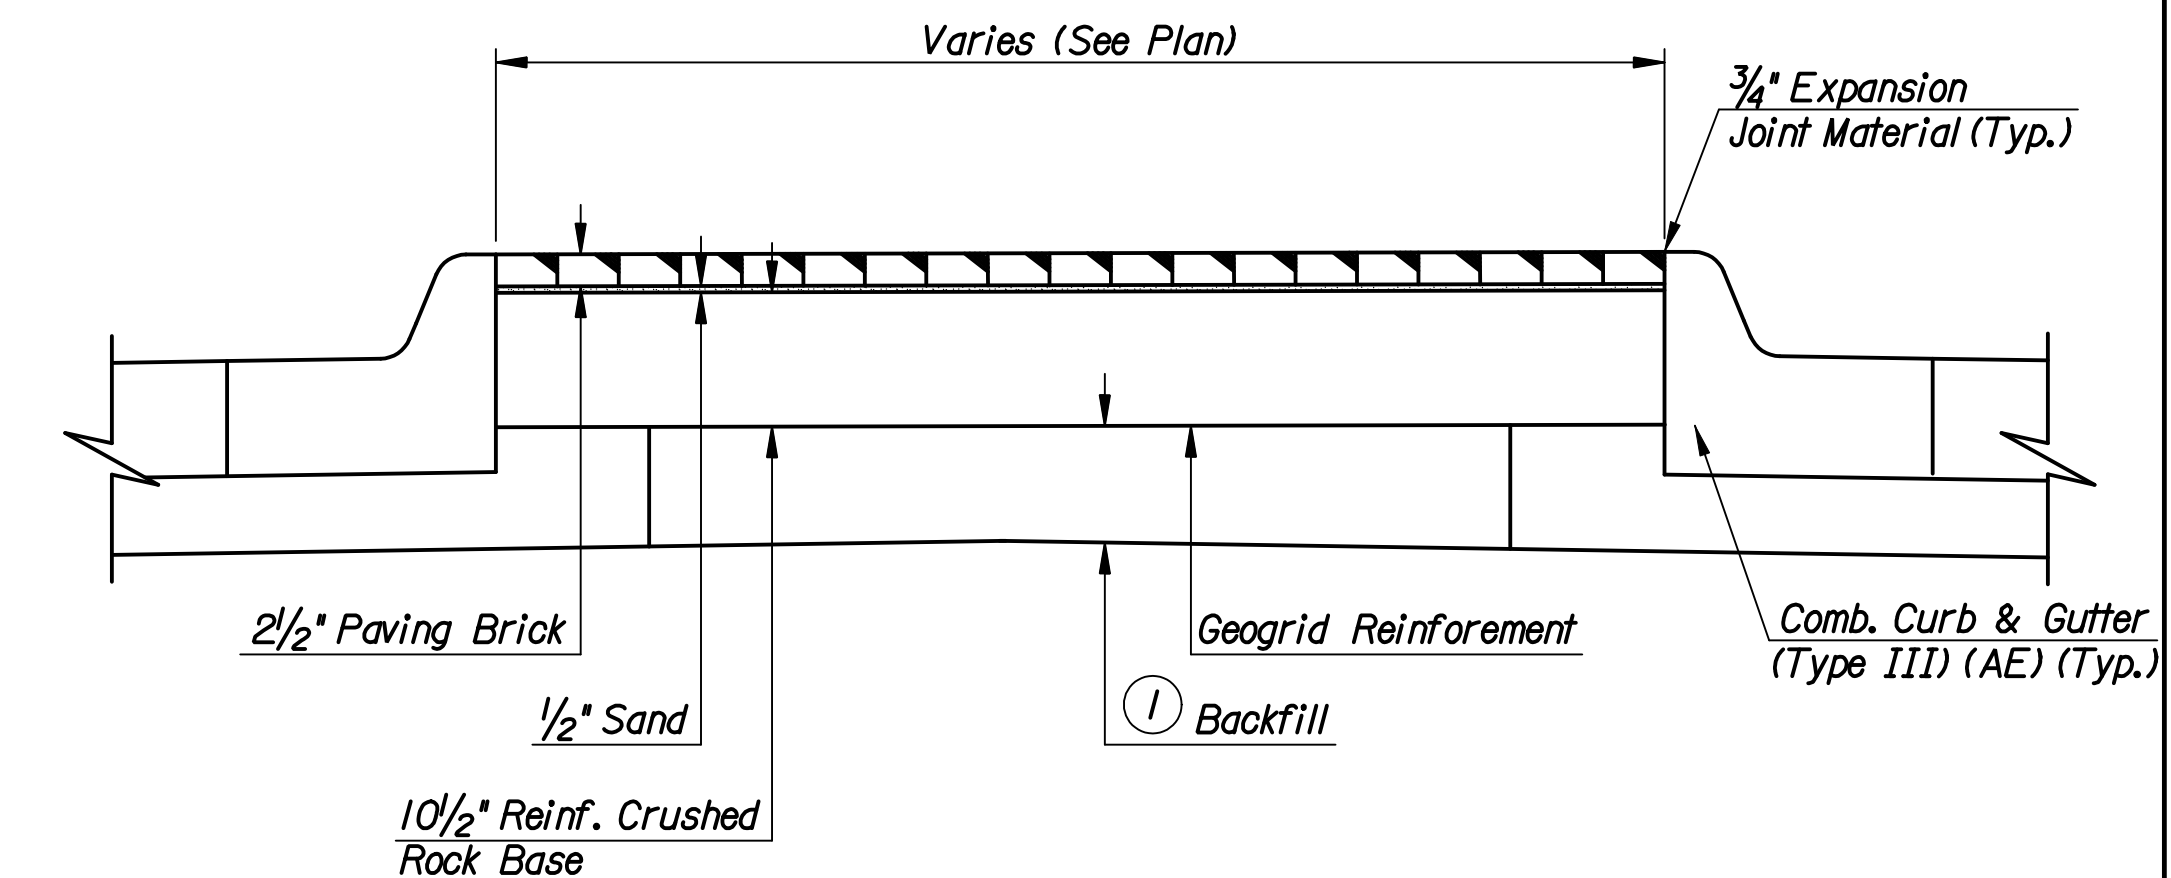

**PAVING BRICK DETAIL**

The construction of the Paving Brick shall conform to the KDOT Special Provision 07-08008.

Paving Brick shall be concrete unit pavers. Pattern shall be "Running Bond". Color shall be "Charcoal Red".

Sand, expansion joint material, reinforced crushed rock base and Geogrid reinforcement as shown in Paving Brick detail shall be subsidiary to the bid item "Paving Brick".

|   |          |         |               |
|---|----------|---------|---------------|
| No.   | Revision | By      | Date          |
| CENTRAL AVENUE  |          |         |               |
| <b>TYPICAL SECTIONS</b>   |          |         |               |
| JAMES L. ARMOUR, P.E. - CITY ENGINEER<br>CITY OF WICHITA PROJECT NO. 472-84639  |          |         |               |
| <b>Professional Engineering Consultants, P.A.</b><br>303 S. TOPEKA • WICHITA, KANSAS 67202<br>316-262-2691 • FAX 316-262-3003 |          |         |               |
| Designed by   | PMJ      | Job No. | 06655         |
| Drawn by  | DRP/AKL  | Date    | Jan. 2008     |
|   |          |         | Sht. 3 of 142 |