


STATE	PROJECT NO.	YEAR	SHEET NO.	TOTAL SHEETS
KANSAS	472-84639	2008	93	142

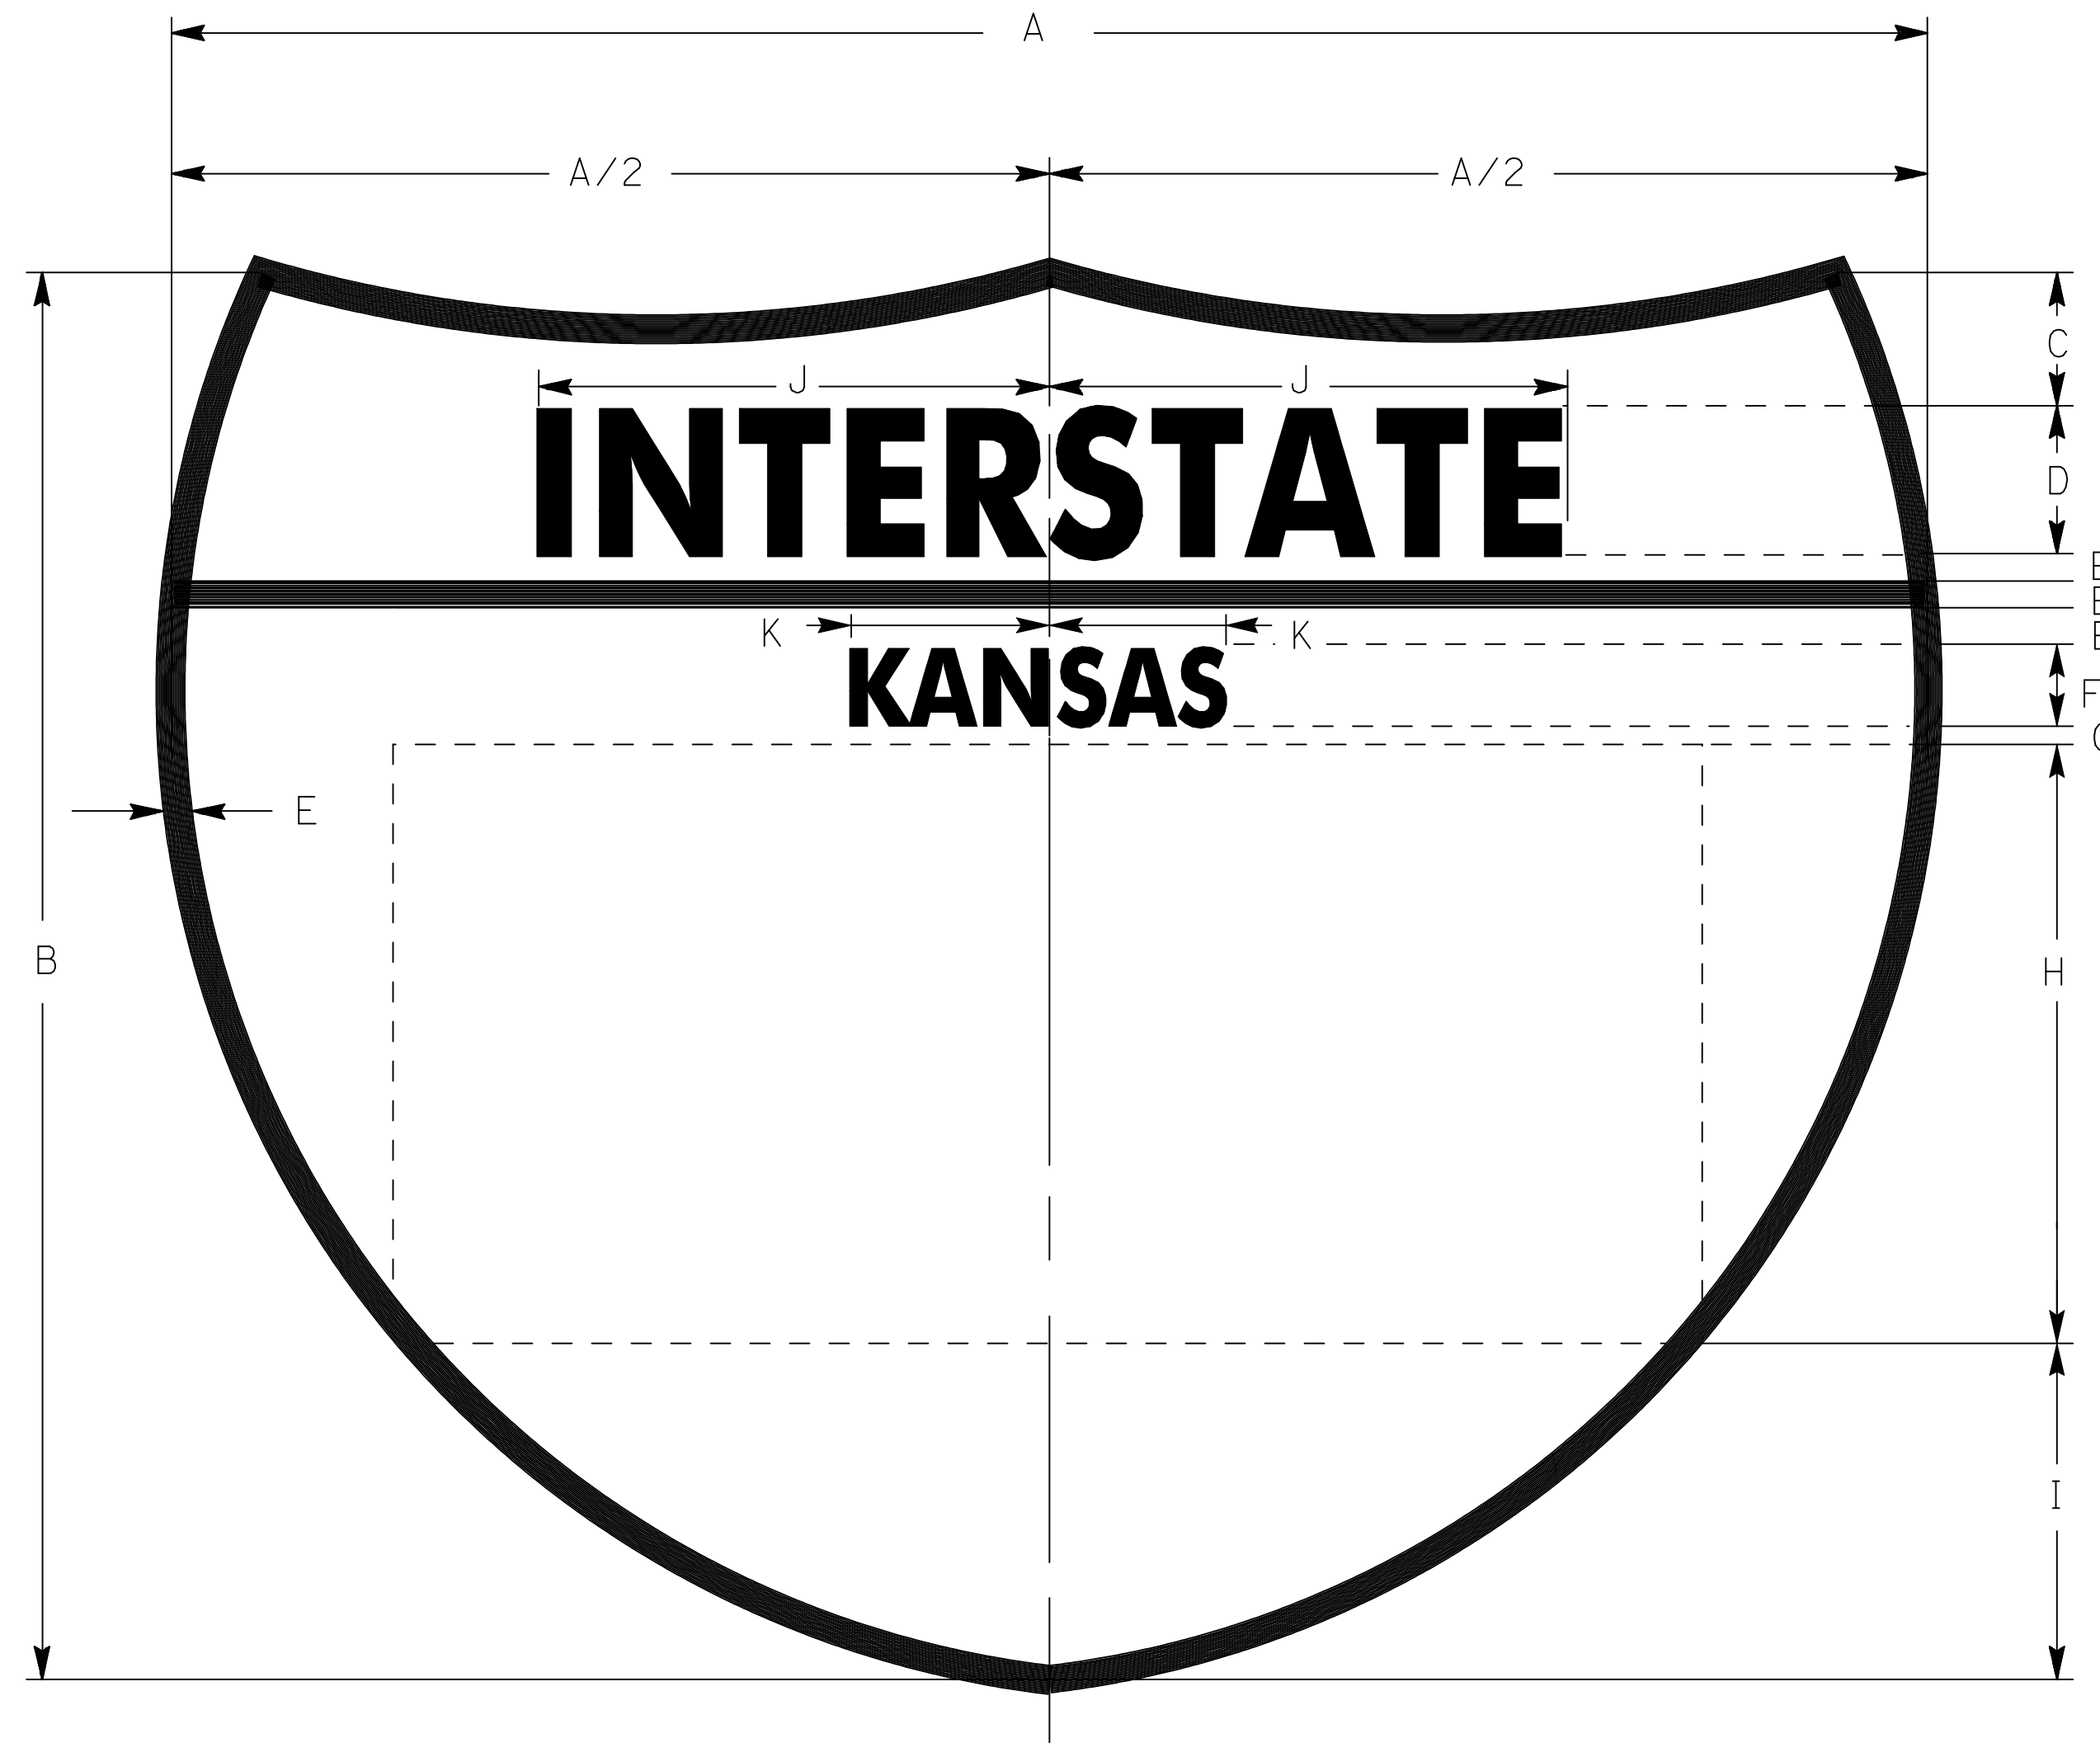

M1-1

Dimensions (in)												
SIZE	A	A/2	B	C	D	E	F	G	H	I	J	K
24"x24"	24	12	24	2	2.5	0.5	1.5	0.5	10	6	7.813	4
36"x36"	36	18	36	3	3.75	0.75	2.25	0.75	15	9	11.688	6
30"x24"	30	15	24	2	2.5	0.5	1.5	0.5	10	6	7.813	4
45"x36"	45	22.5	36	3	3.75	0.75	2.25	0.75	15	9	11.688	6

Note:
See plan, quantity, or sign design layout sheets for numerals to be used. The numerals shall be series "D" legend. Optically space numerals about vertical centerline.

Colors:
Border and Legend: white (reflective)
Background:
Kansas and Digits- Blue (refl)
Interstate- Red (refl)

See standard plan sheet TE590 for detailed specifications.

All dimensions are in inches.

3				
2				
1				
NO.	DATE	REVISIONS	BY	APP'D
KANSAS DEPARTMENT OF TRANSPORTATION PROCESSED SIGN DETAILS INTERSTATE ROUTE MARKERS				
TE512		07-01-03		
FHWA APPROVAL 07-22-2003		APP'D Steven A. Buckley		
DESIGNED DDG	DETAILED BXM	QUANTITIES	TRACED	
DESIGN CK. SAB	DETAIL CK. DDG	QUAN. CK.	TRACE CK.	

Plotted By : drp
 Plot File : I:\2006\06655\Standards\06655-TE512.dgn
 Plot Date : 1/16/2008