


SIGN NUMBER	E6-3a
WIDTH x HEIGHT	4'-0" x 7'-6"
BORDER WIDTH	1.0"
CORNER RADIUS	6.0"
MOUNTING	BRIDGE
BACKGROUND	TYPE: HIGH PERFORMANCE COLOR: GREEN
LEGEND/BORDER	TYPE: HIGH PERFORMANCE COLOR: WHITE

SYMBOL	X	Y	WID	HT
ARROW	16.0	10.5	16.0	11.0
SHIELD	9.0	28.5	30.0	24.0

Y FONT	LETTER SPACINGS							HT LEN
73.5	X	T	O	X				6.0
EM	18.7	5.6	5.0	18.7				10.6
59.5	X	S	O	U	T	H	X	8.0
EM	8.3	8.2	6.6	6.1	5.7	4.8	8.3	31.4

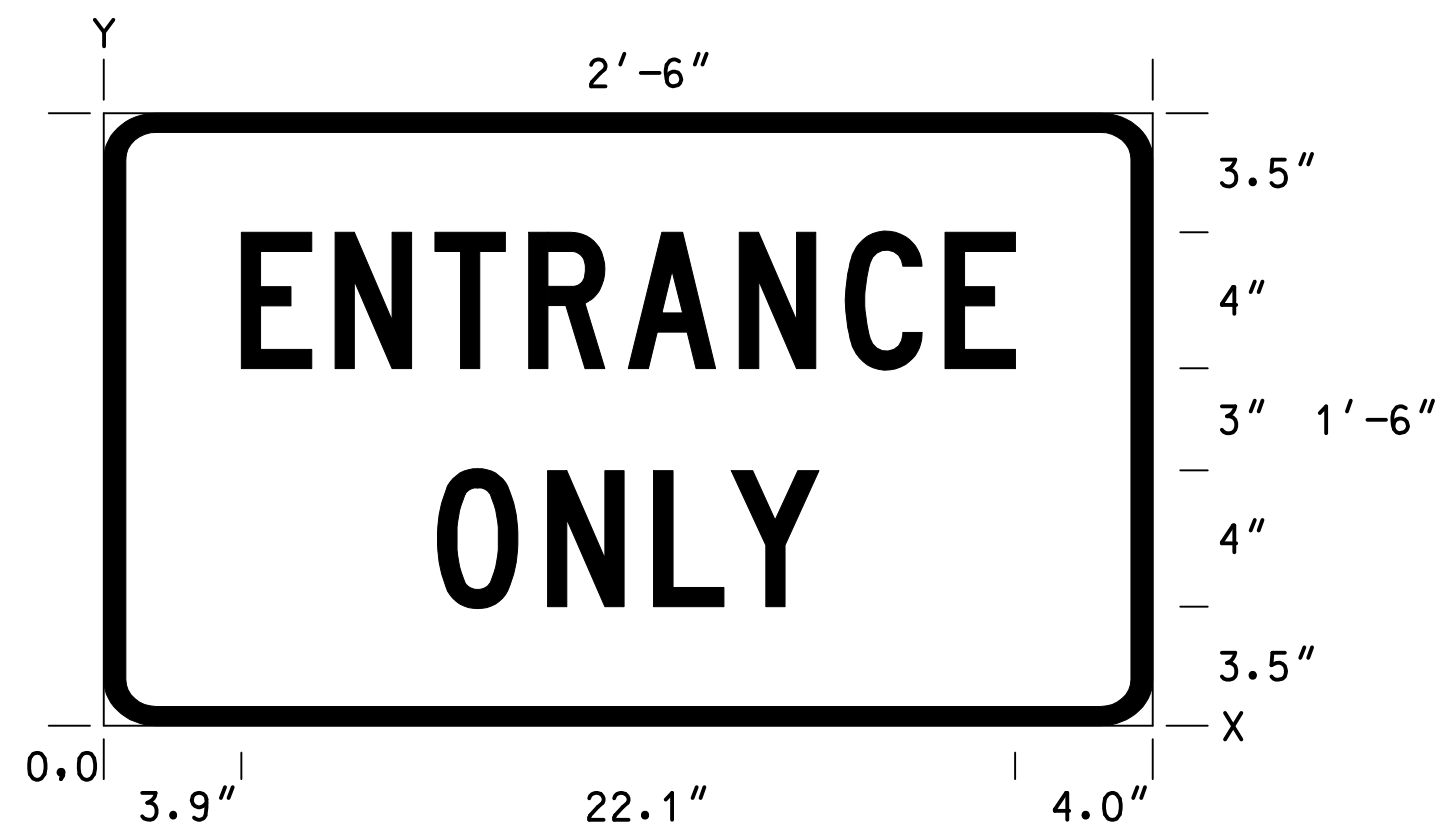


SIGN NUMBER	ENTRANCE ONLY
WIDTH x HEIGHT	2'-6" x 1'-6"
BORDER WIDTH	1.25"
CORNER RADIUS	3.0"
MOUNTING	GROUND
BACKGROUND	TYPE: REFLECTIVE COLOR: WHITE
LEGEND/BORDER	TYPE: REFLECTIVE COLOR: BLACK

Y FONT	LETTER SPACINGS										HT LEN
10.5	X	E	N	T	R	A	N	C	E	X	4.0
C	3.9	2.7	2.9	2.7	2.8	3.2	3.0	2.8	2.0	4.0	22.1
3.5	X	O	N	L	Y	X					4.0
C	9.5	3.2	3.0	2.2	2.5	9.6					10.9

SIGN NUMBER	E4-1a
WIDTH x HEIGHT	10'-0" x 6'-6"
BORDER WIDTH	2.0"
CORNER RADIUS	9.0"
MOUNTING	GROUND
BACKGROUND	TYPE: HIGH PERFORMANCE COLOR: GREEN
LEGEND/BORDER	TYPE: HIGH PERFORMANCE COLOR: WHITE


SYMBOL	X	Y	WID	HT
ARROW	50.0	12.0	20.0	20.0
SHIELD	19.6	42.0	30.0	24.0

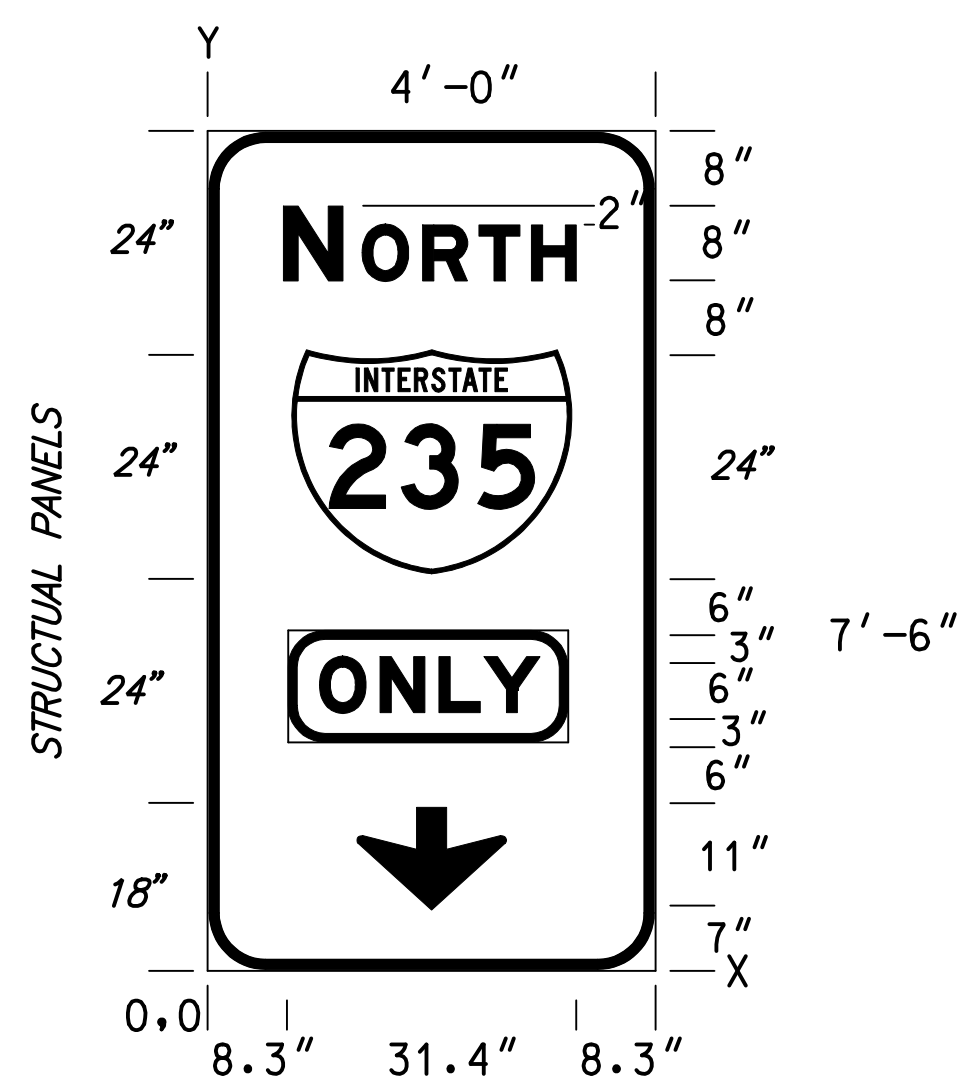

SIGN NUMBER	E6-3a	*ONLY* PANEL
WIDTH x HEIGHT	4'-0" x 7'-6"	2'-6" x 1'-0"
BORDER WIDTH	1.0"	1.0"
CORNER RADIUS	6.0"	3.0"
MOUNTING	BRIDGE	
BACKGROUND	TYPE: HIGH PERFORMANCE COLOR: GREEN	TYPE: HIGH PERFORMANCE COLOR: YELLOW
LEGEND/BORDER	TYPE: HIGH PERFORMANCE COLOR: WHITE	TYPE: HIGH PERFORMANCE COLOR: BLACK

SYMBOL	X	Y	WID	HT
SHIELD	9.0	42.0	30.0	24.0
ARROW	16.0	7.0	16.0	11.0

Y FONT	LETTER SPACINGS							HT LEN
74.0	X	N	O	R	T	H	X	8.0
EM	8.3	8.4	6.5	6.0	5.6	4.8	8.3	31.4
27.0	X	O	N	L	Y	X		6.0
EM	12.2	6.5	6.3	4.8	6.0	12.2		23.6

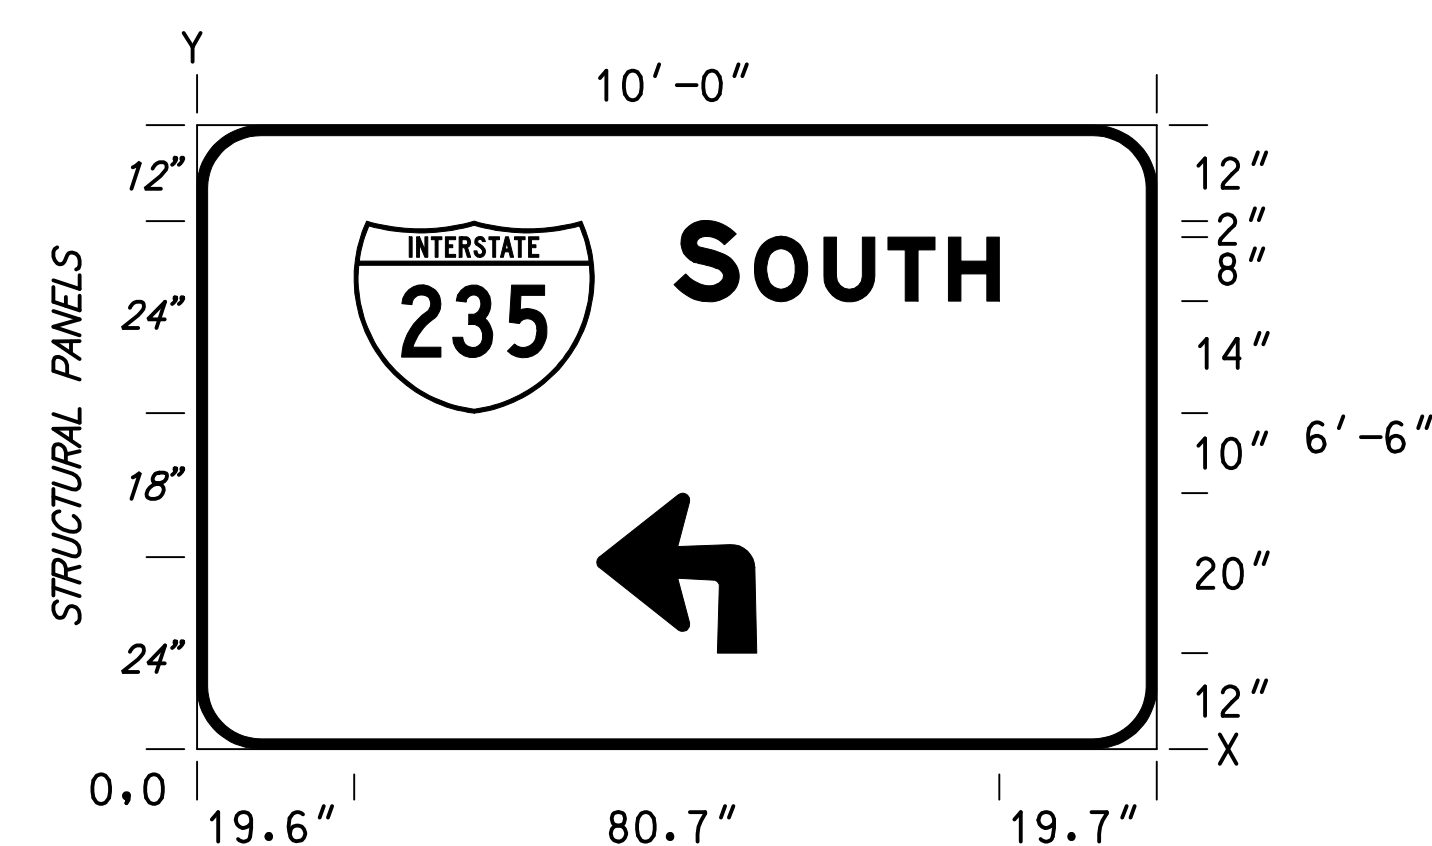

Y FONT	LETTER SPACINGS							HT LEN
56.0	X	S	O	U	T	H	X	10.0
EM	59.6	10.1	8.7	8.0	7.5	6.4	19.7	40.7

No.	Revision	By	Date
CENTRAL AVENUE SIGN LAYOUTS			
JAMES L. ARMOUR, P.E. - CITY ENGINEER CITY OF WICHITA PROJECT NO. 472-84639			
Professional Engineering Consultants, P.A. 303 S. TOPEKA • WICHITA, KANSAS 67202 316-262-2691 • FAX 316-262-3003			
Designed by	PMJ	Job No.	06655
Drawn by	DRP	Date	Jan. 2008

