



THE WATERFRONT RESIDENTIAL ADDITION

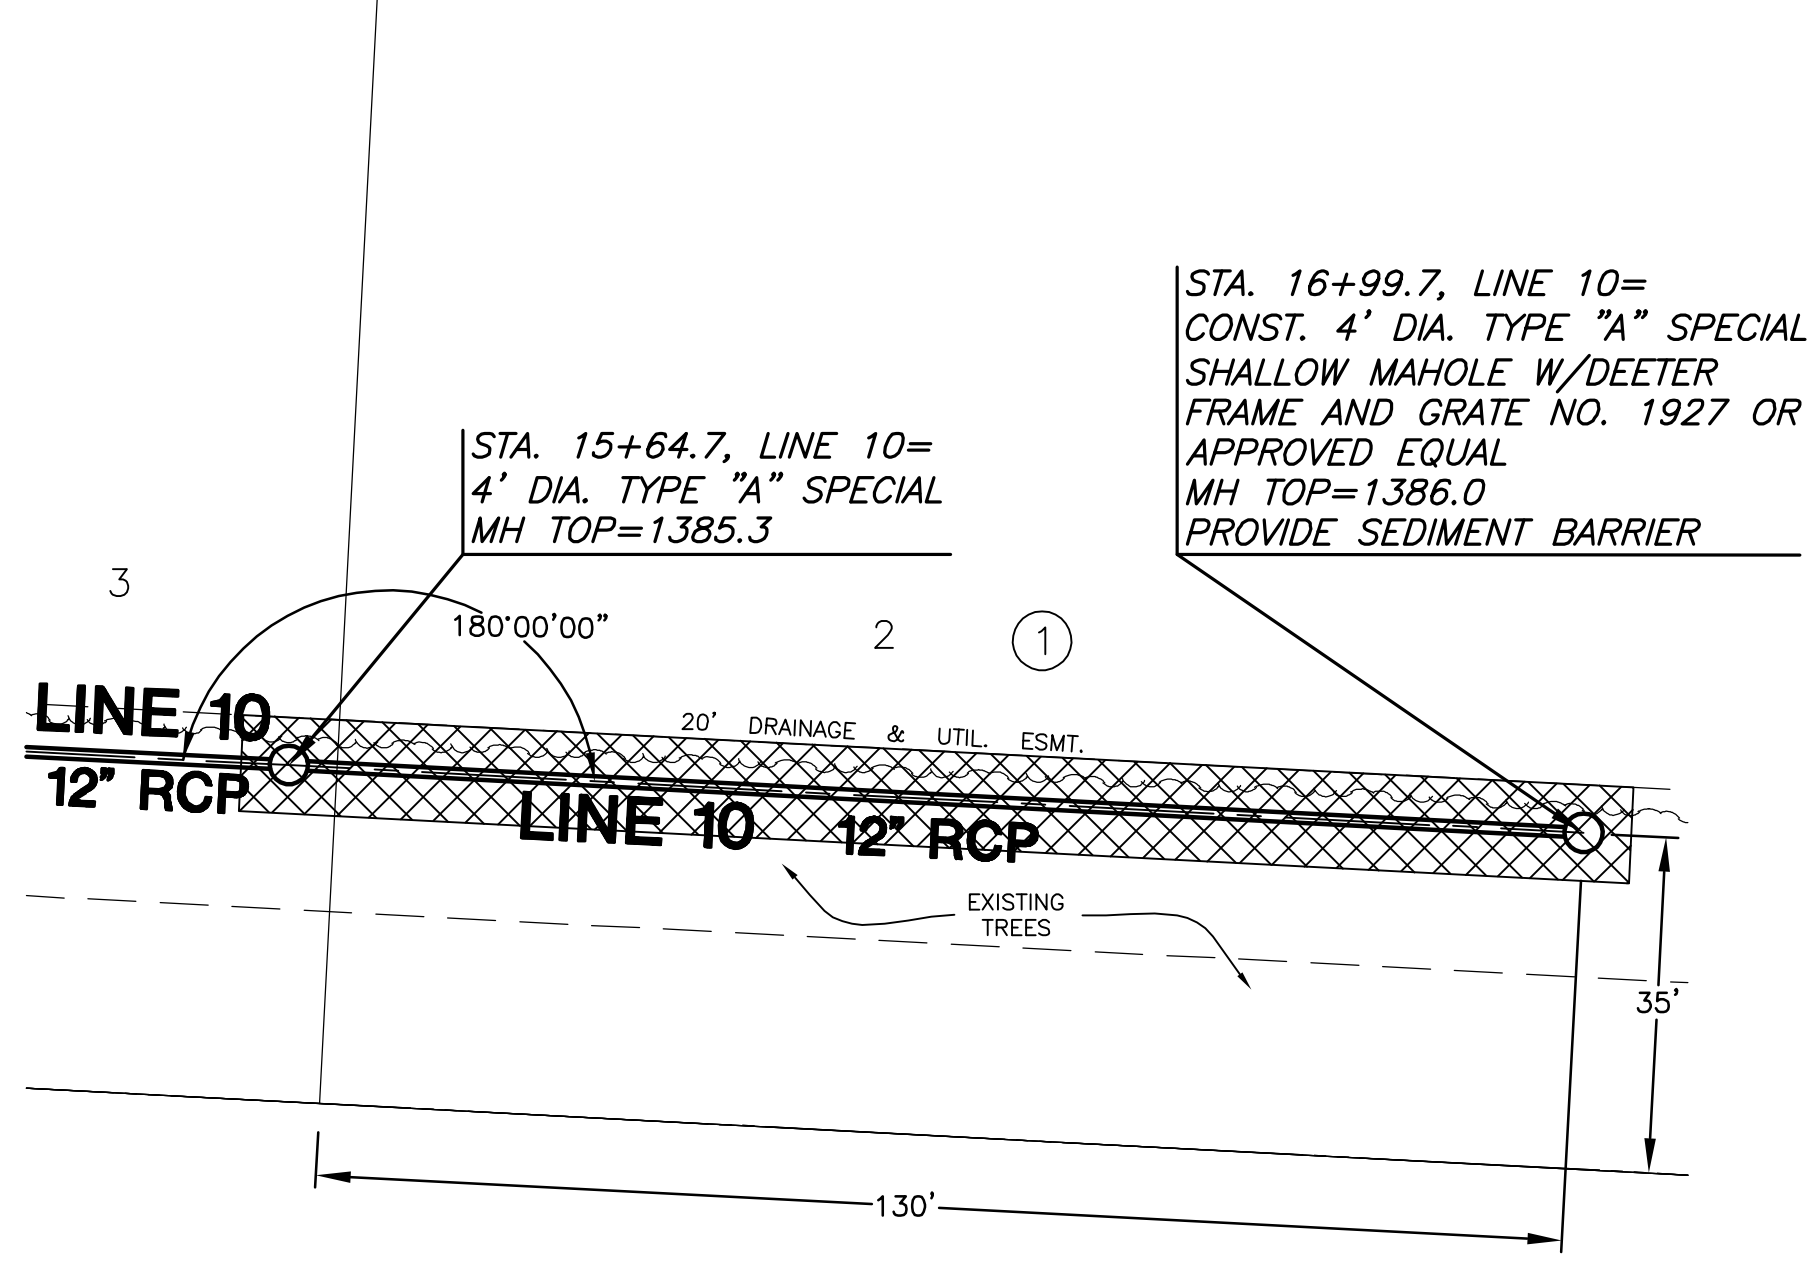


UNPLATTED

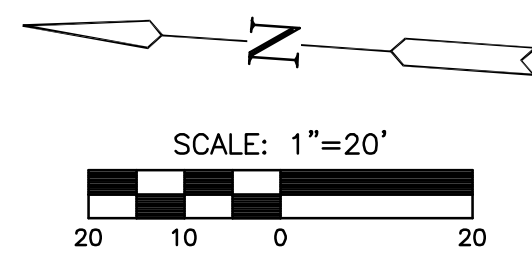


PLAN LINE 10

NOTE: CONTRACTOR SHALL MAKE EVERY EFFORT TO SAVE EXISTING TREES. TREE TRIMMING/REMOVAL, WHEN REQUIRED, SHALL BE APPROVED BY THE DEVELOPER AND/OR ENGINEER PRIOR TO COMMENCEMENT.

UNPLATTED

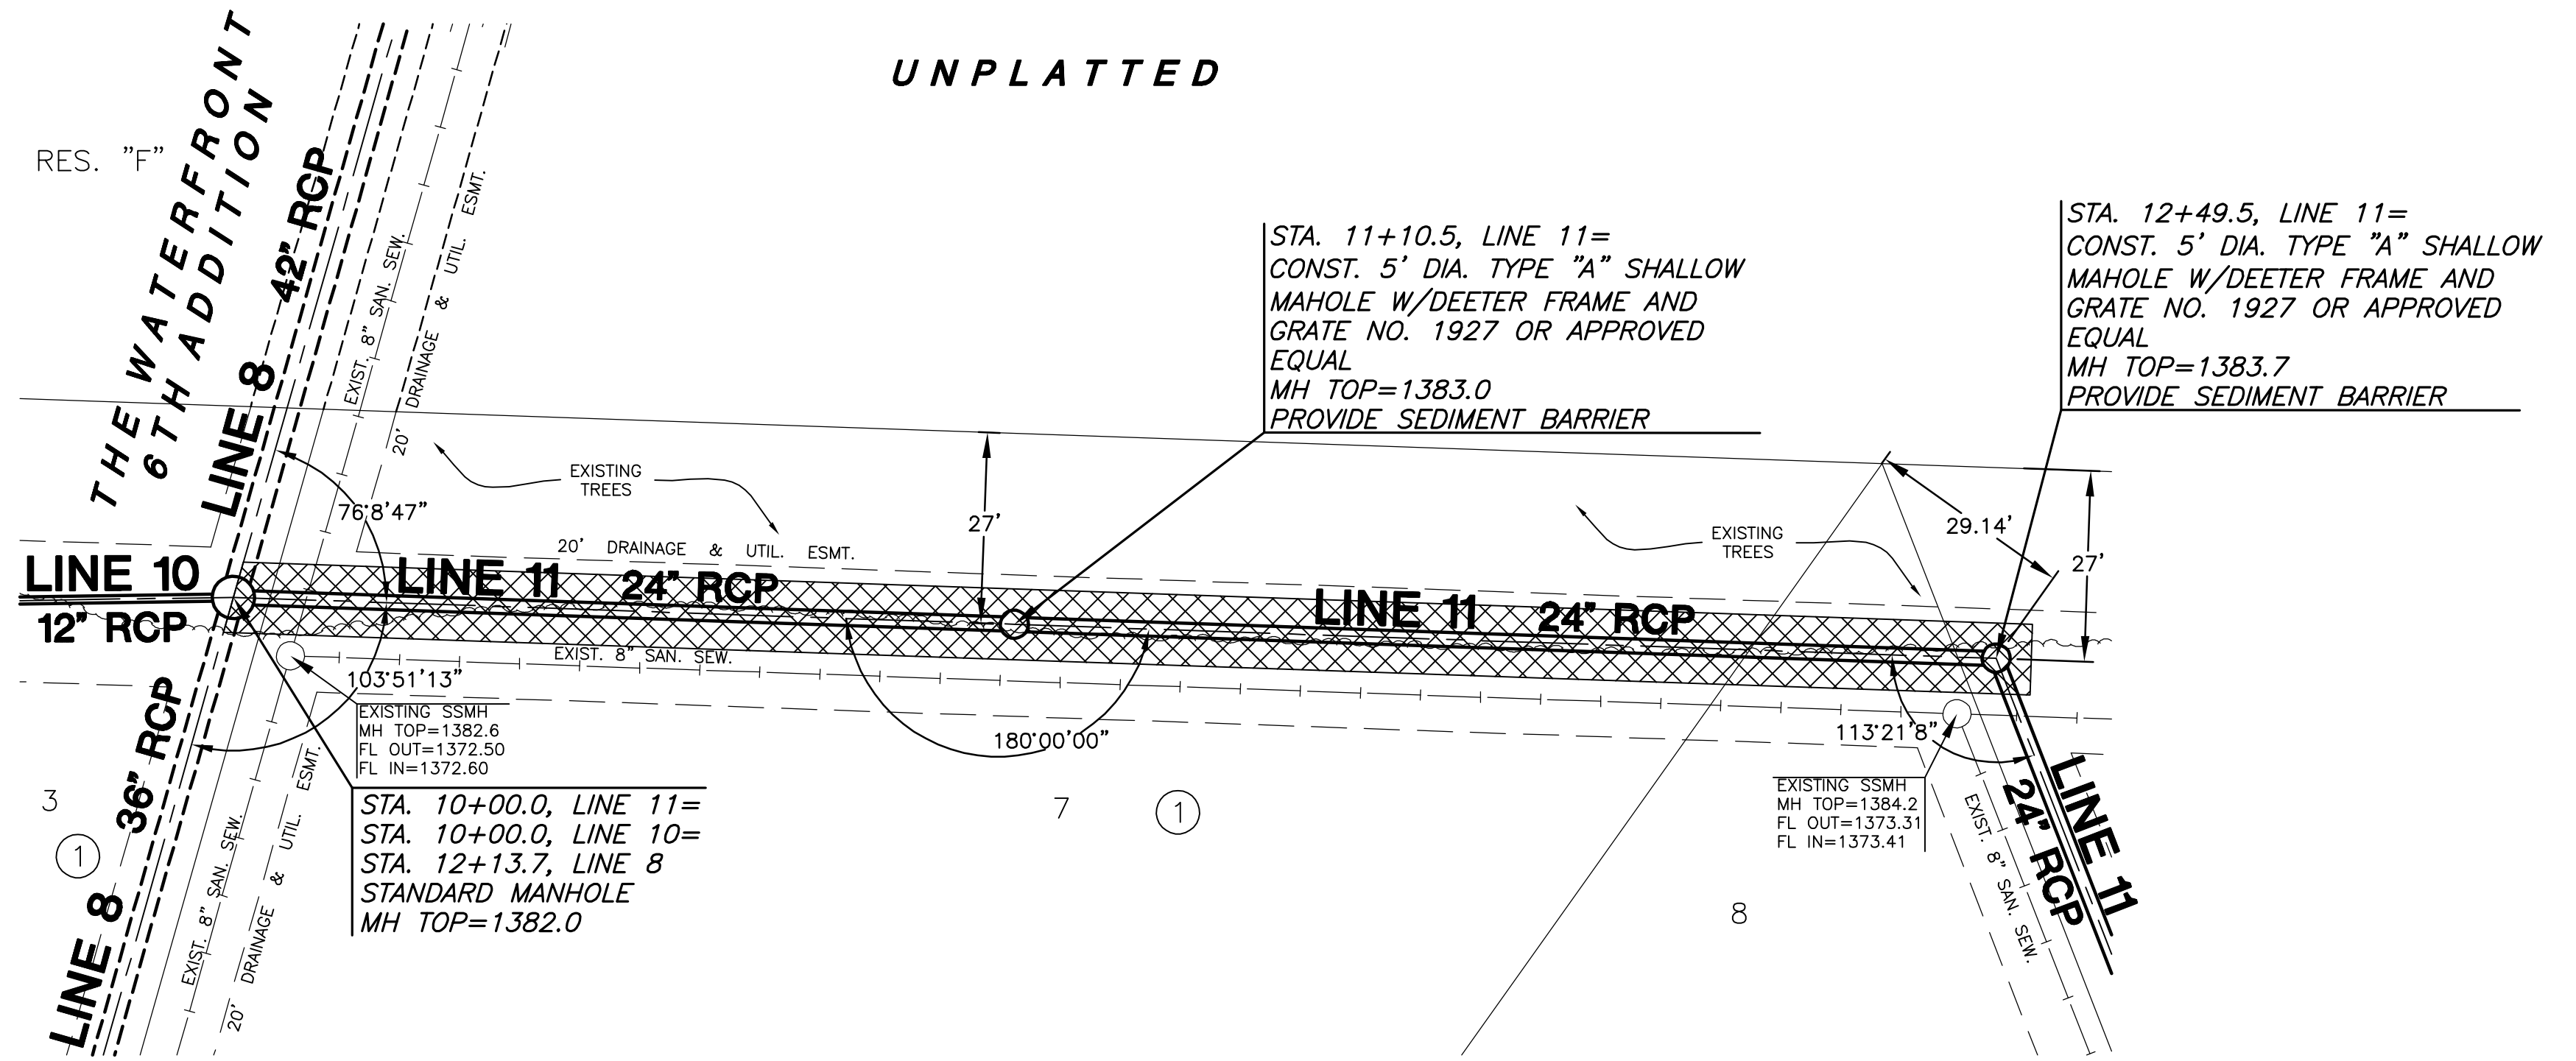

THE WATERFRONT RESIDENTIAL ADDITION

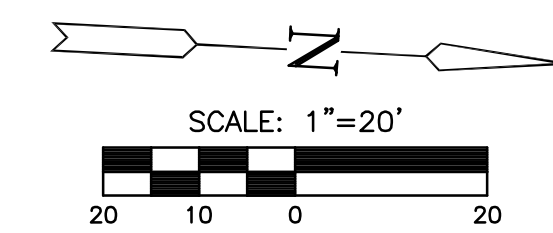


PLAN LINE 11

XXXXXX = TREE TRIMMING


PROFILE LINE 10

SCALE: HORIZ. 1"=20'
SCALE: VERT. 1"=5'

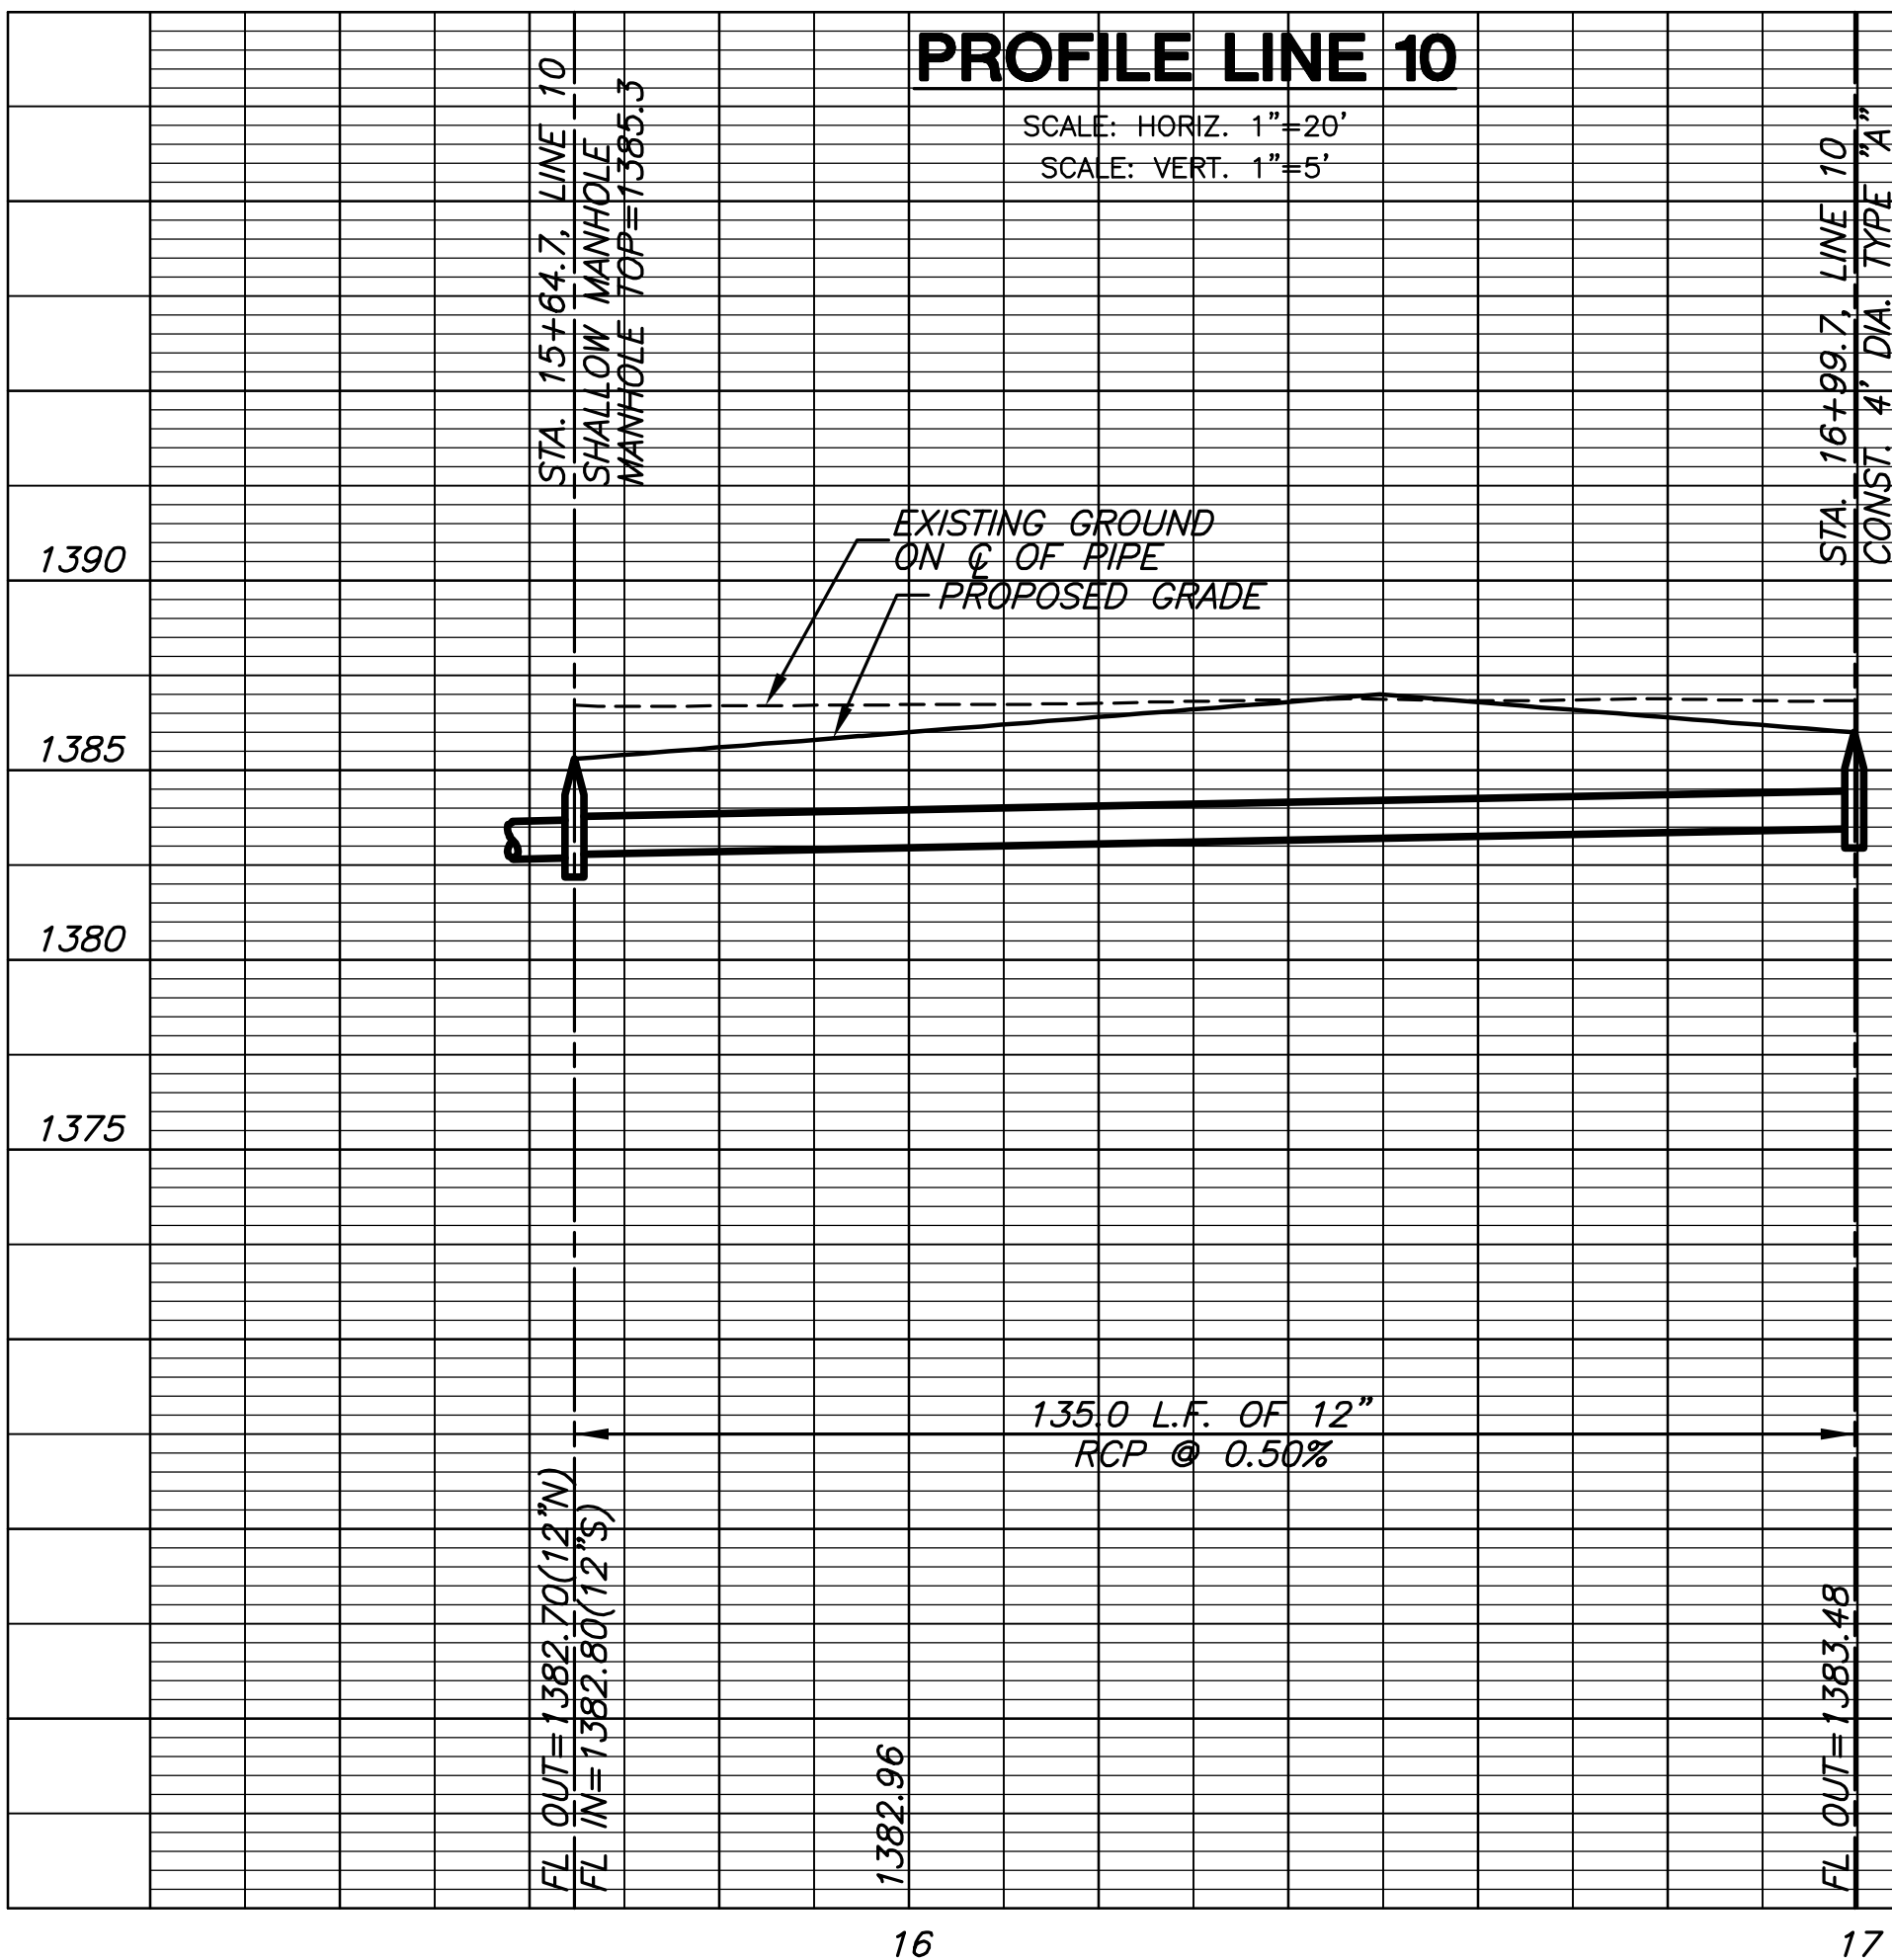

PROFILE LINE 11

SCALE: HORIZ. 1"=20'
SCALE: VERT. 1"=5'

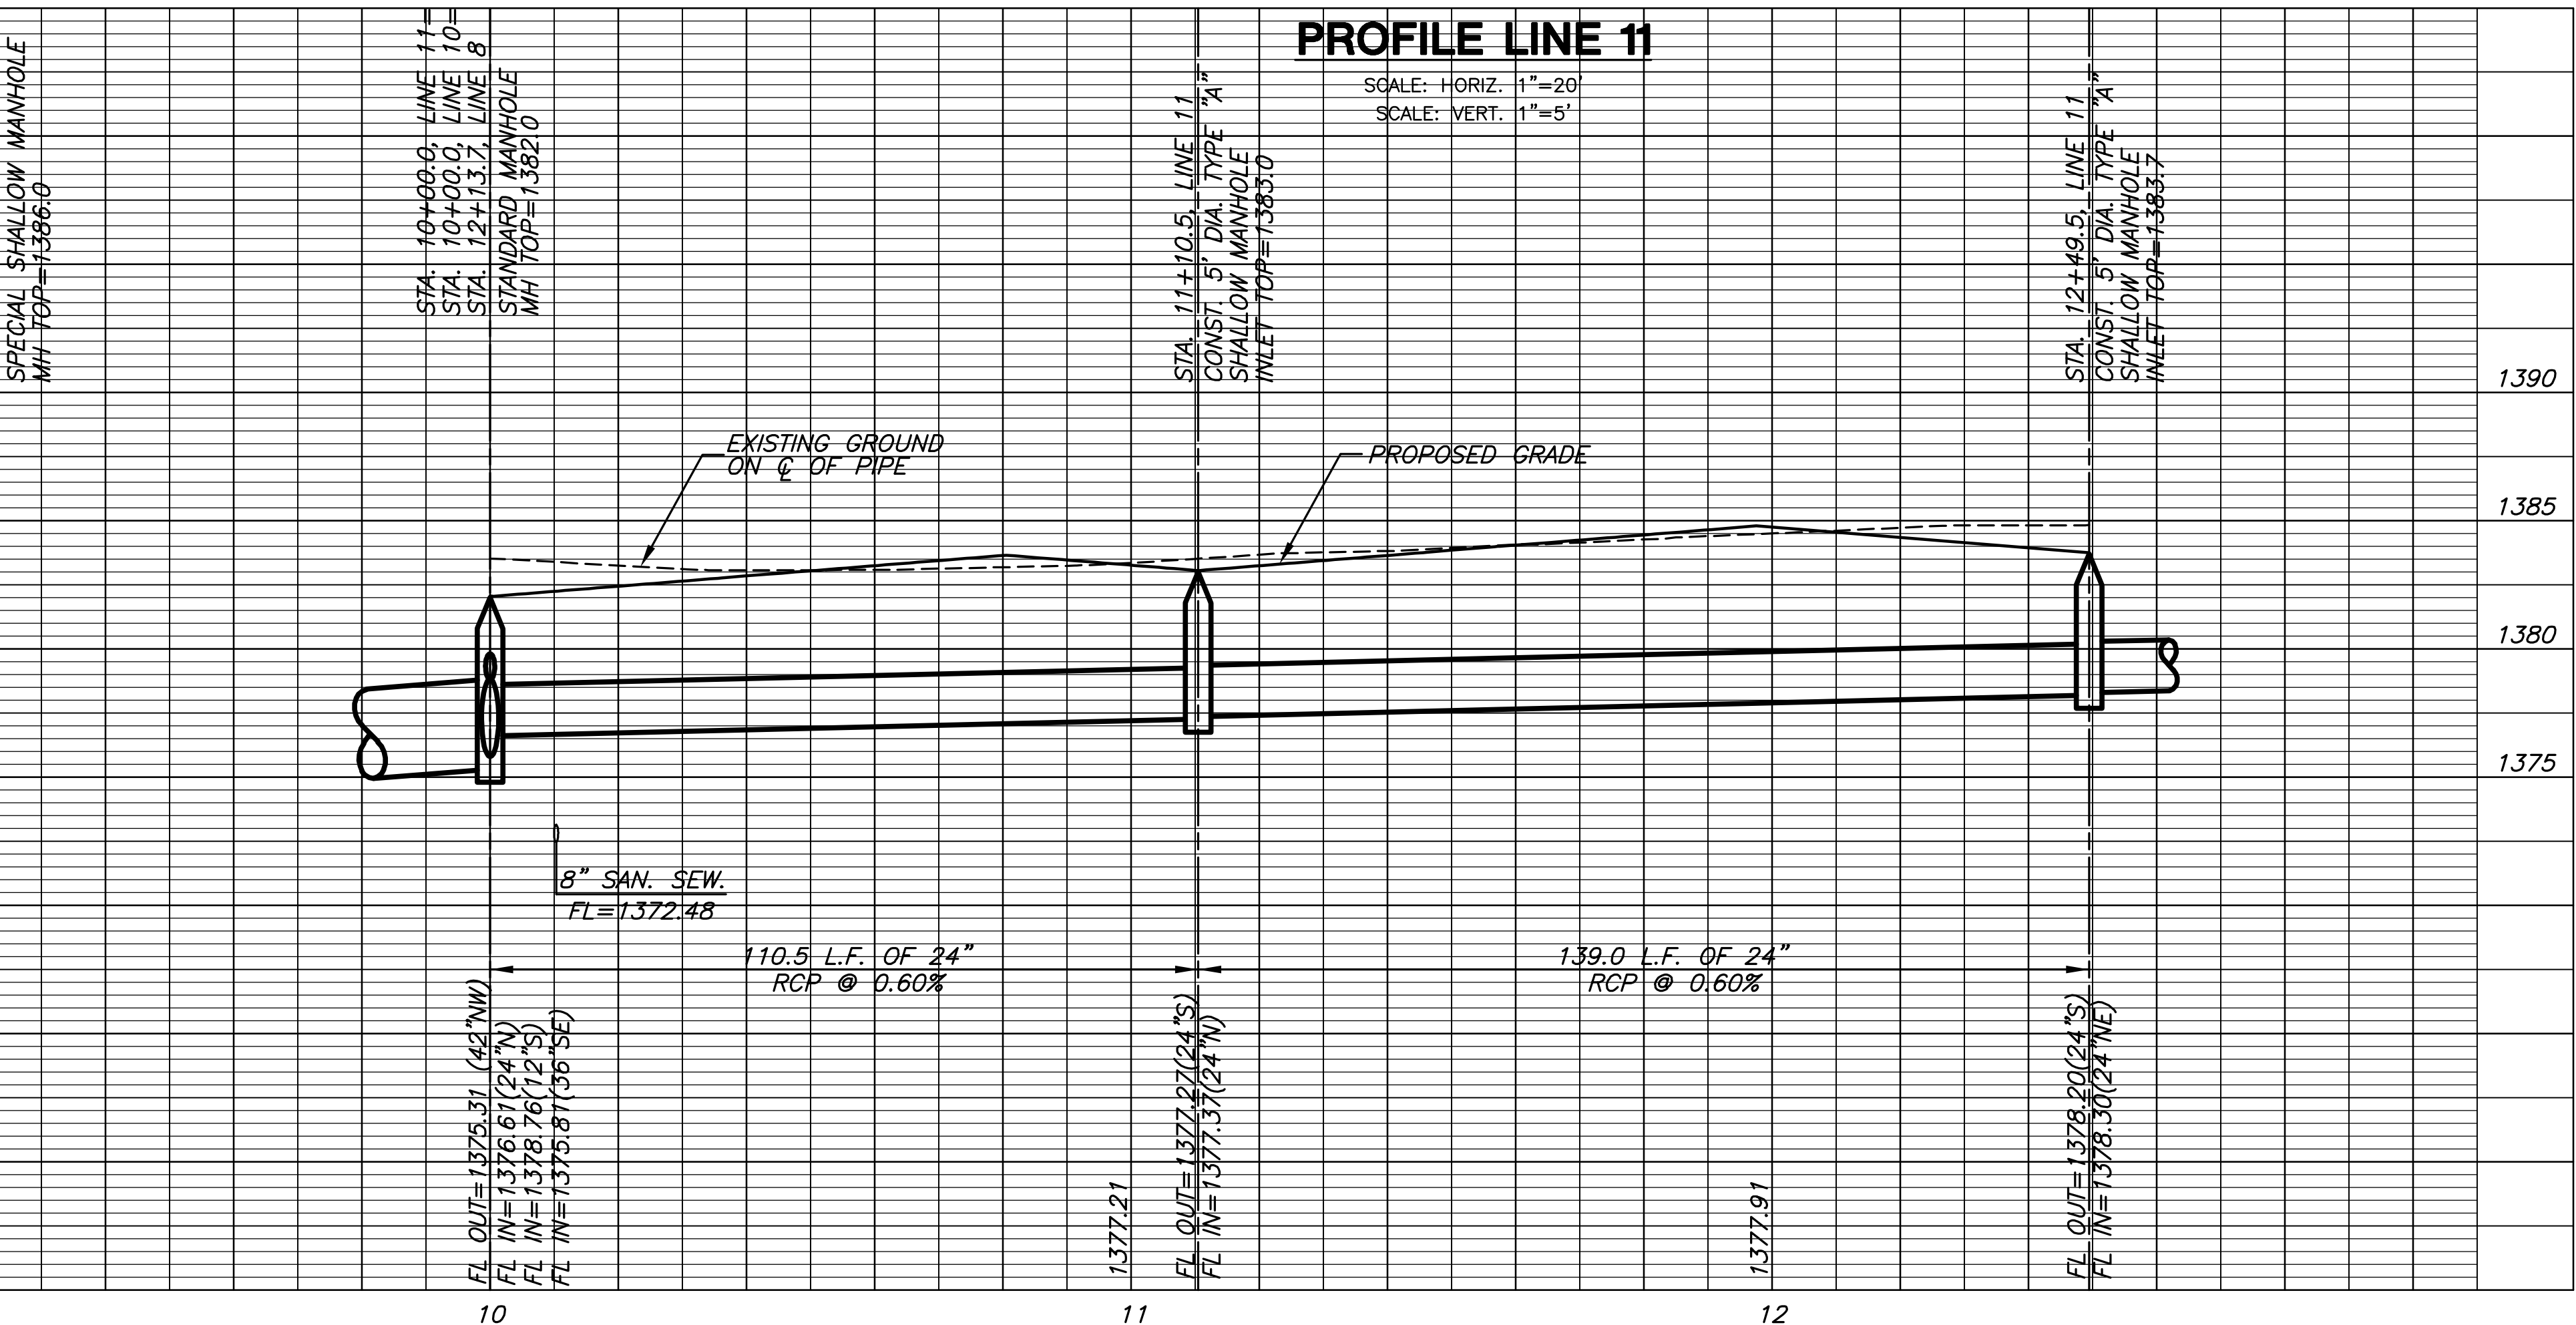

STORM WATER SEWER PLANS FOR
**WATERFRONT RESIDENTIAL
ADDITION**

LINES 10 & 11
SHEET TITLE
468-84423
PROJECT NUMBER

DESIGN BY: SRS
DRAWN BY: JWC
CHECKED BY: GJA

ISSUED: February 2008
REVISED:

SHEET NO.
19 of 34