


PAVING AND INCIDENTAL DRAINAGE
WOODLAND LAKES 3RD & 4TH
ZIMMERLY PHASE

CROSS SECTIONS
 SHEET TITLE
 472-83718
 PROJECT NUMBER

DESIGN BY *SRS*
 DRAWN BY *BFL/DM*
 CHECKED BY *GJA*

ISSUED *AUGUST 2006*
 REVISED

SHEET NO.
26 of 36

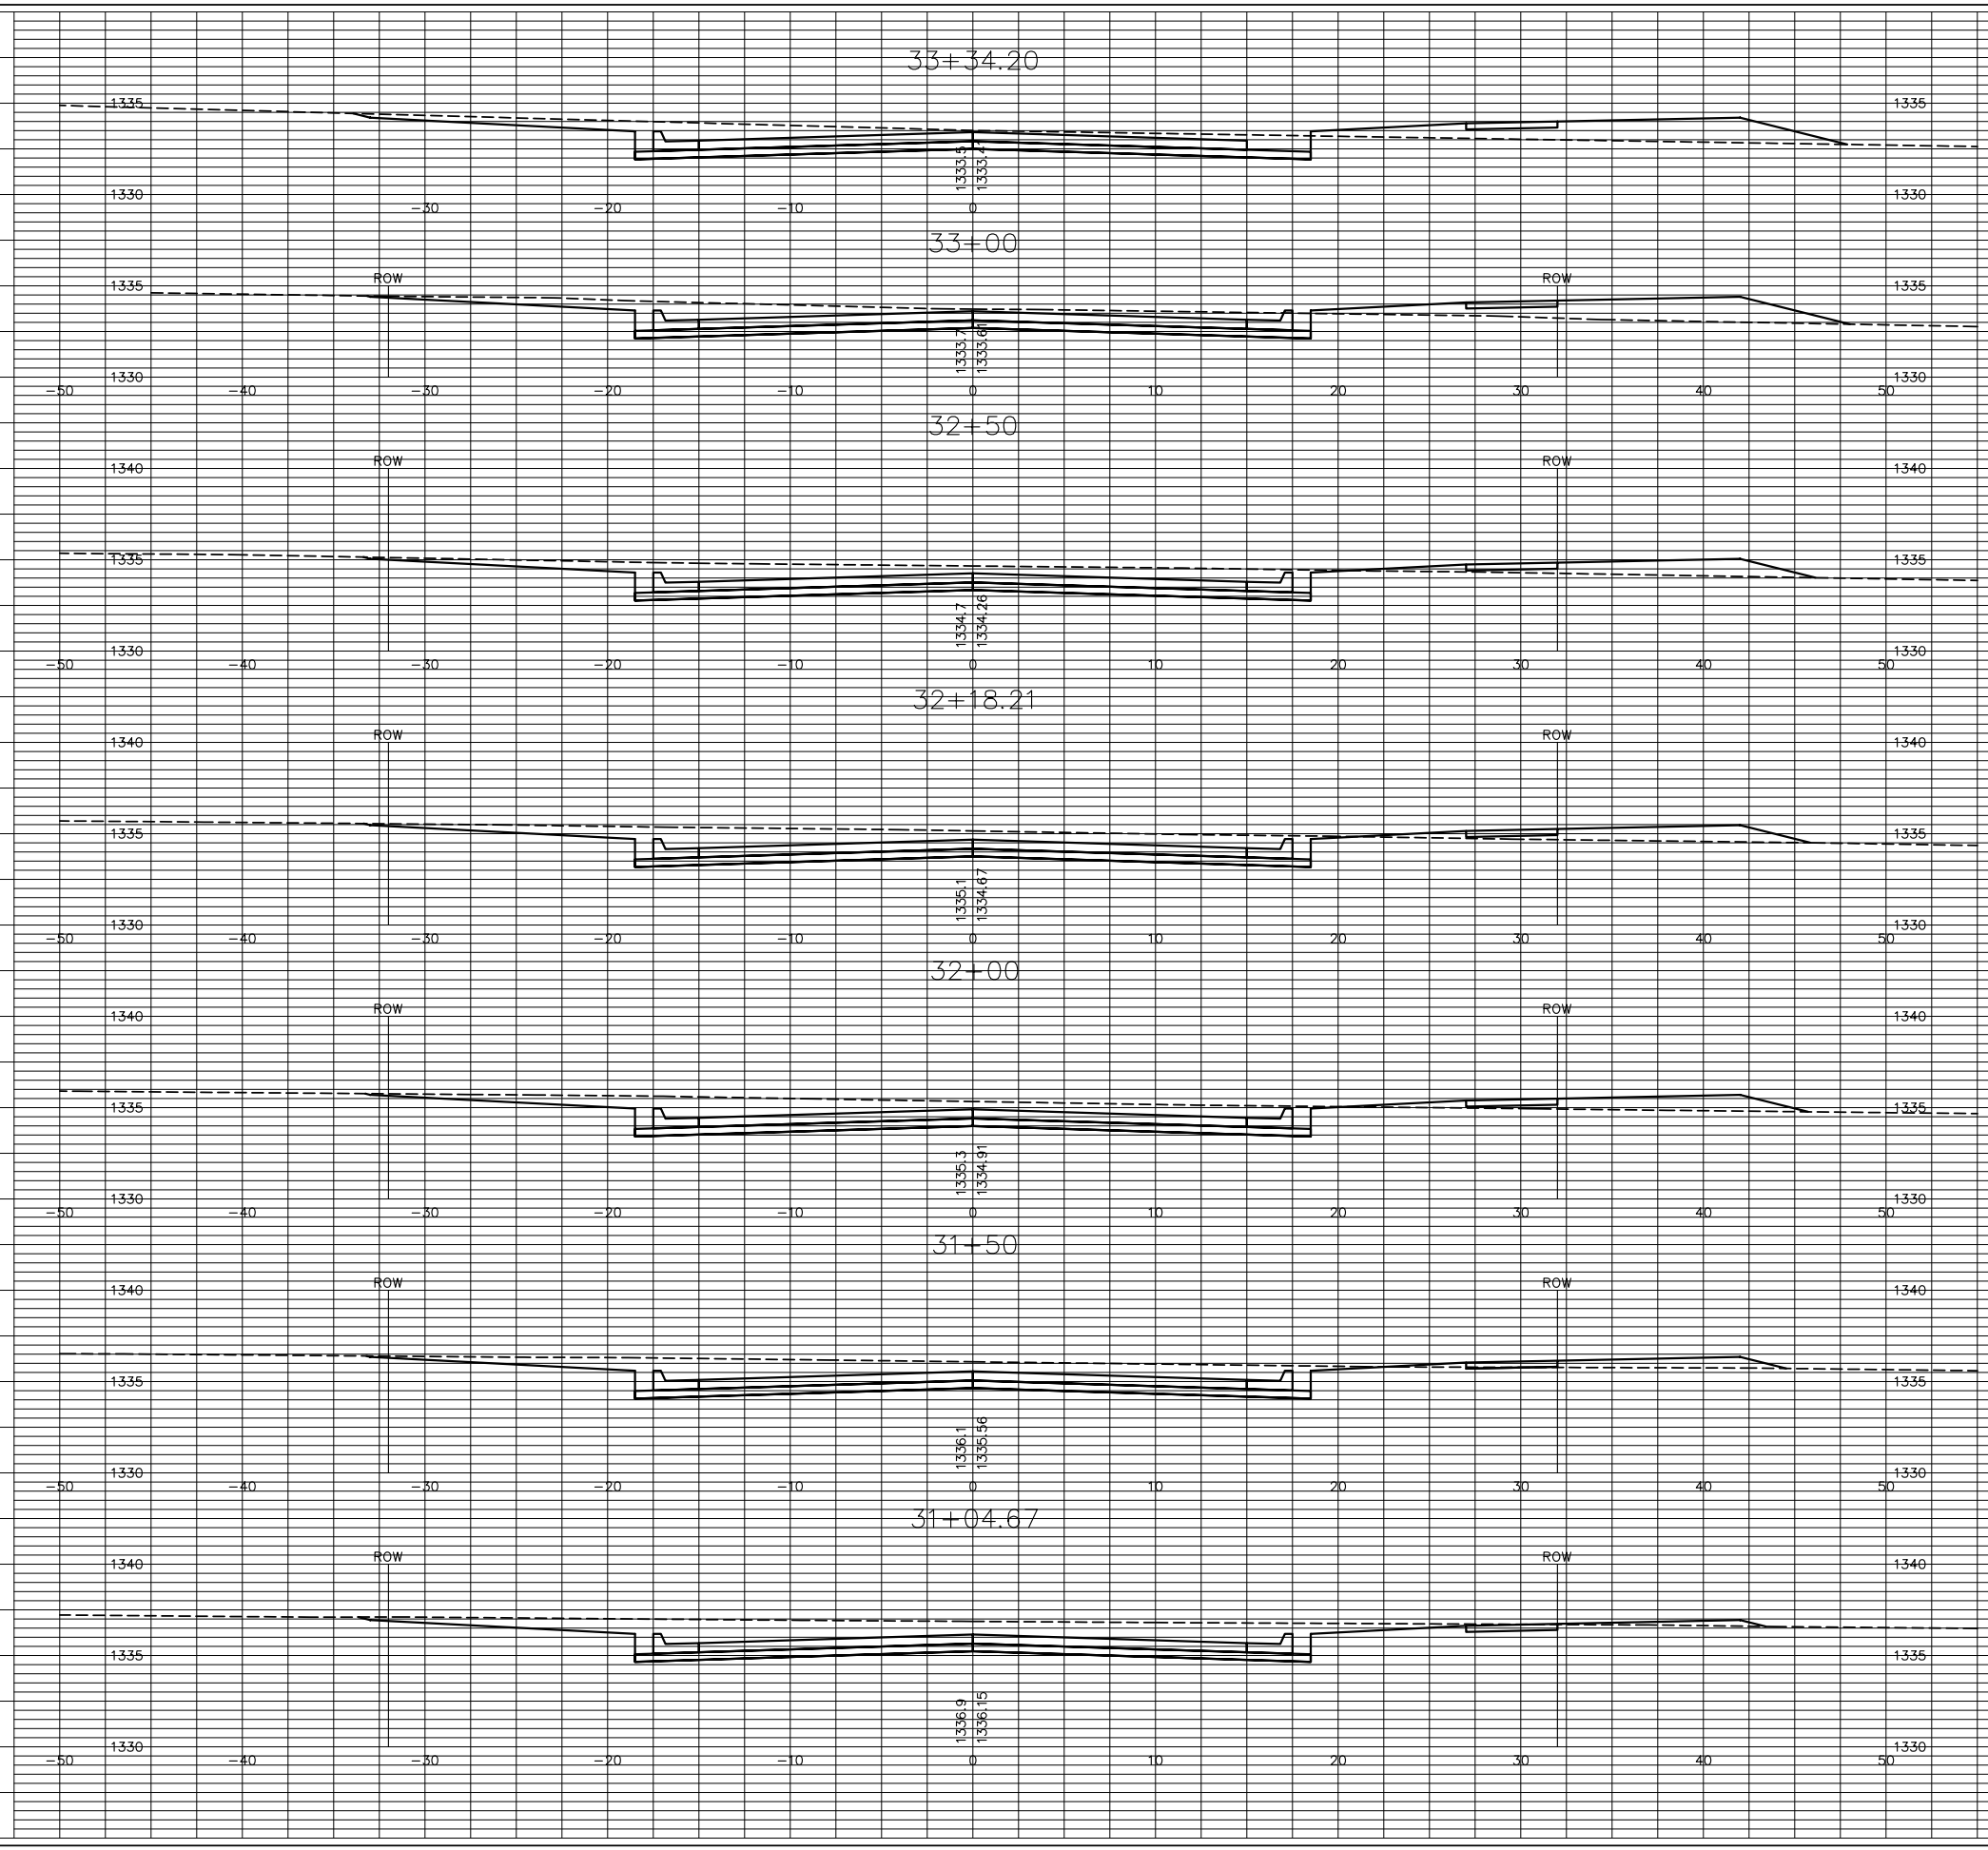

ZIMMERLY STREET

PLotted: Thursday, August 10, 2006 8:56:50AM

H:\CIVIL\950598\02172.dwg Pwg\ZIMMERLY-X-Sections\02172a3