


**PAVING & INCIDENTAL DRAINAGE
 WOODLANDS LAKES ESTATES
 THIRD & FOURTH ADD.
 ZIMMERLY ENTRY PHASE**

CROSS SECTIONS
 SHEET TITLE
 PROJECT NUMBER
 472-83719

DESIGN BY
 SRS
 DRAWN BY
 BFL/DM
 CHECKED BY
 GJA

ISSUED
 AUGUST 2006
 REVISED

SHEET NO.
 14 of 17

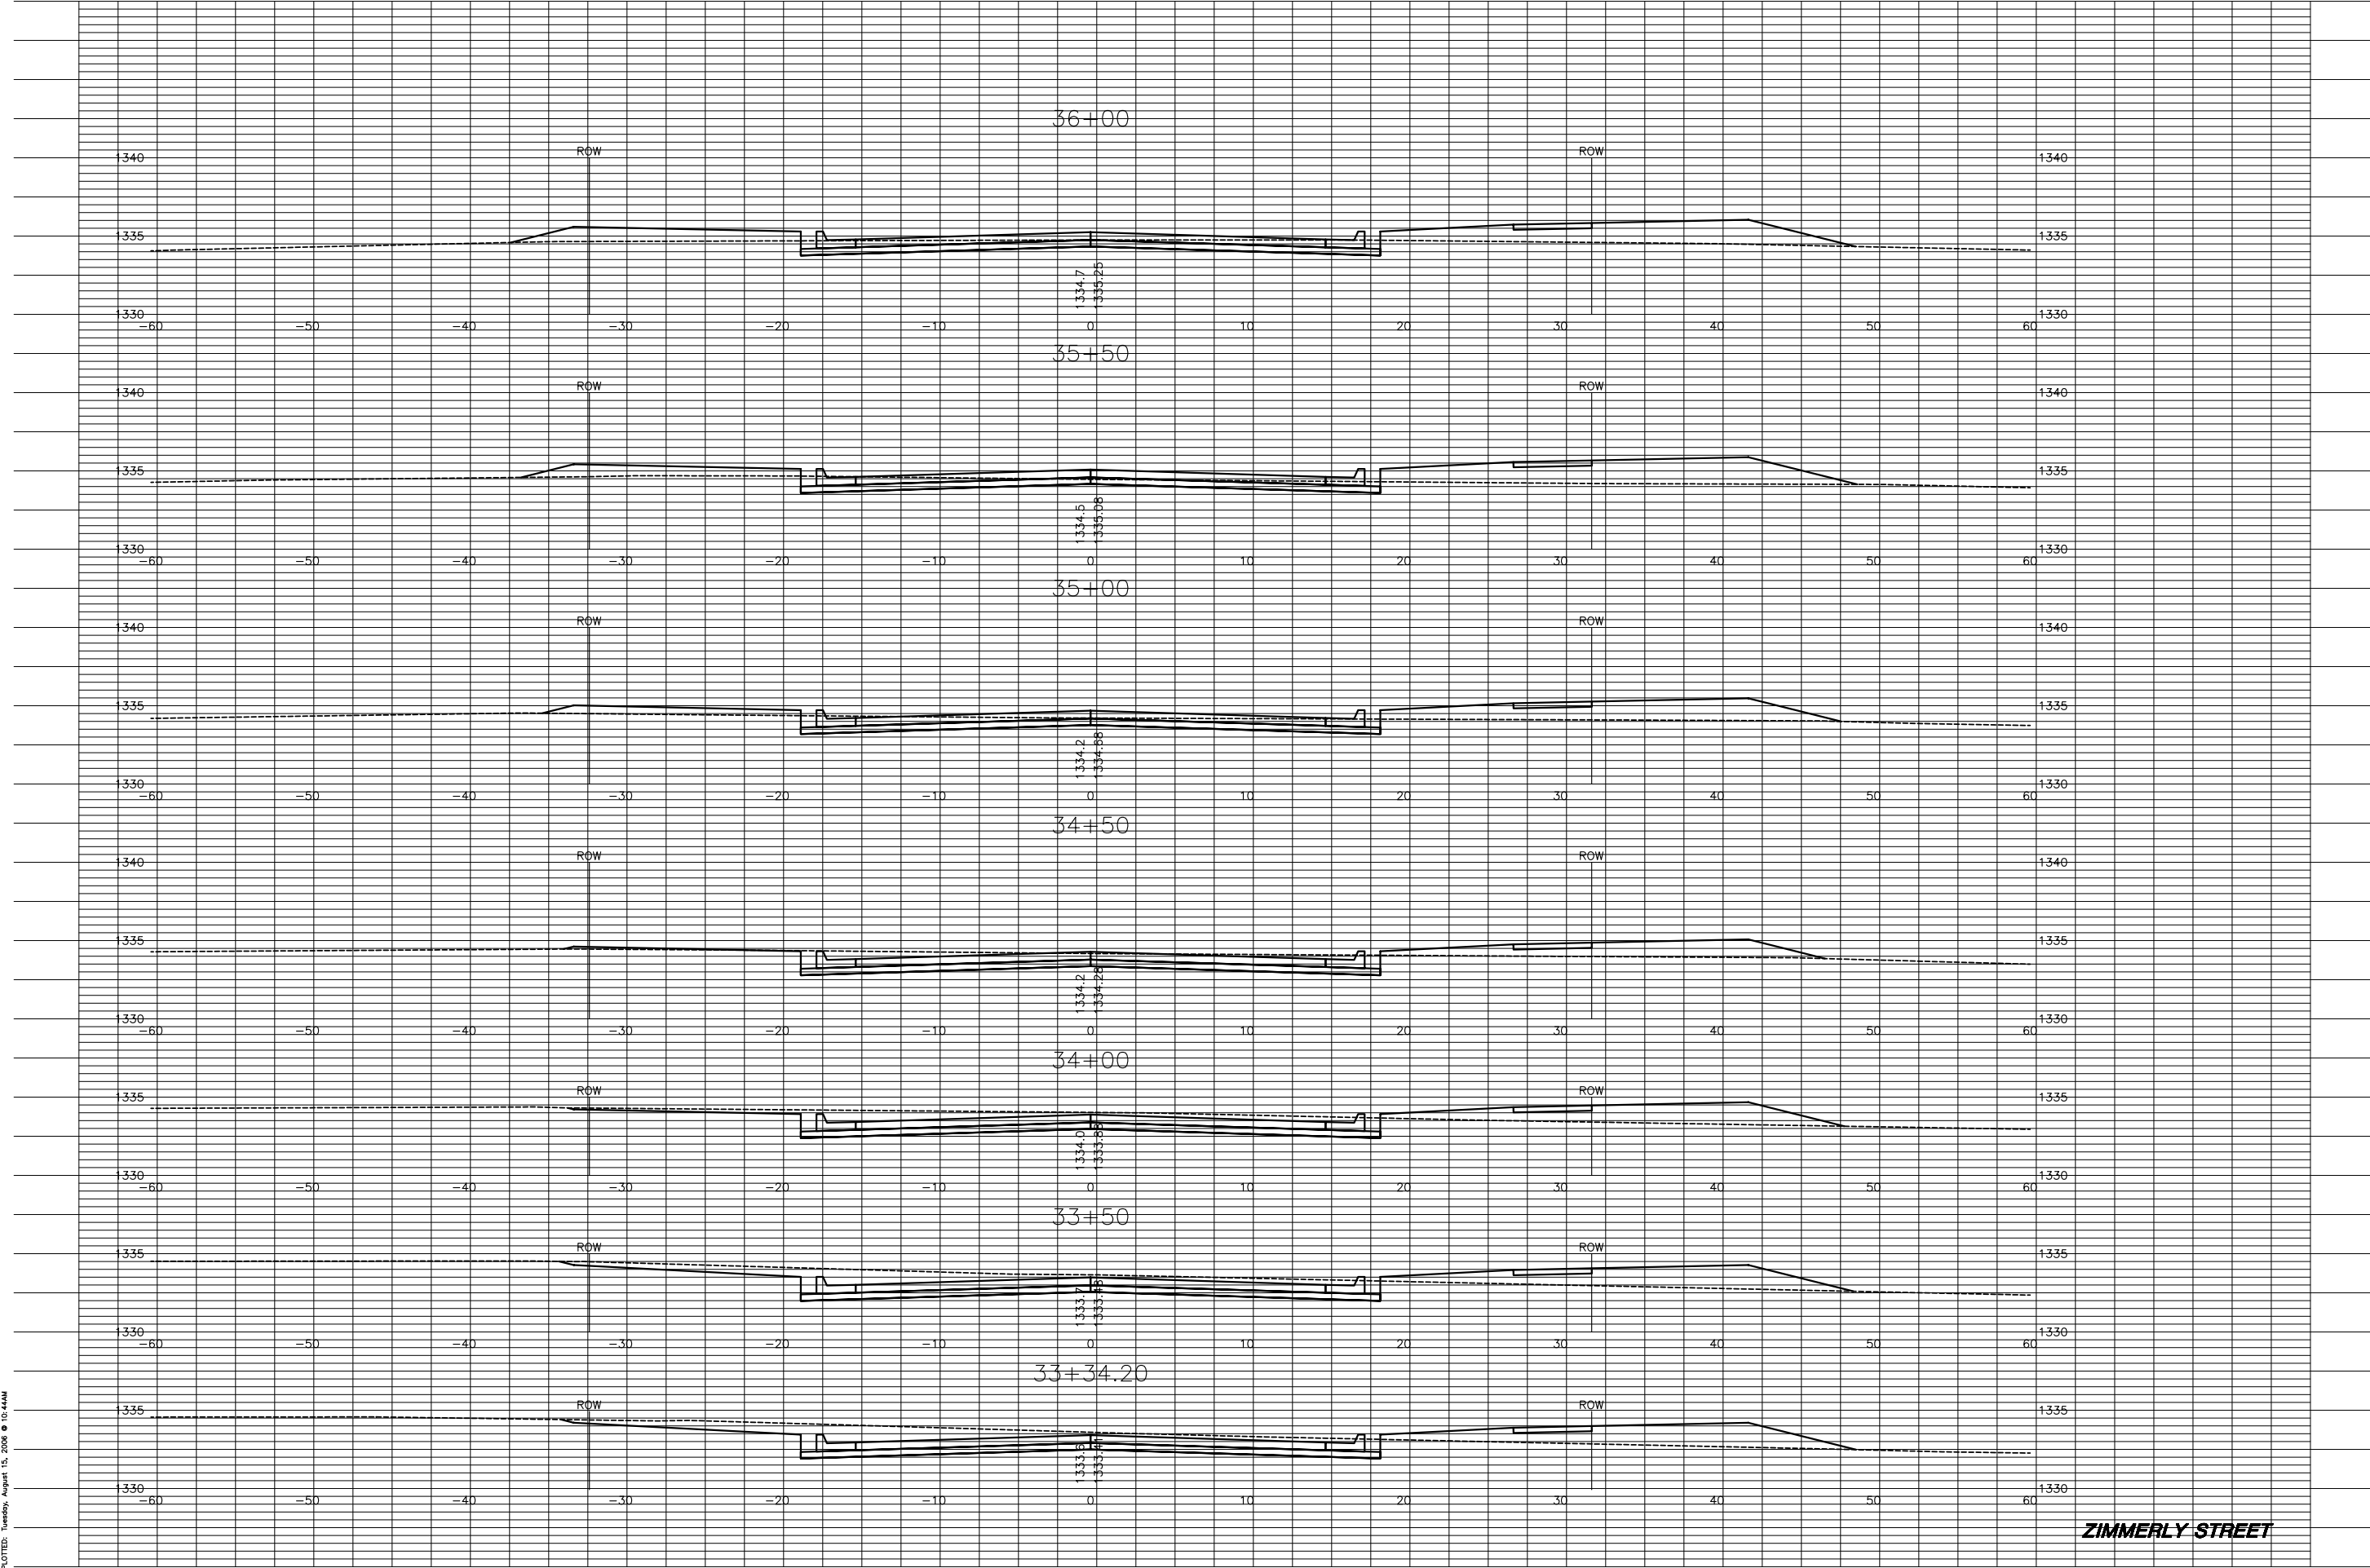

PL0707B, Tuesday, August 15, 2006 @ 10:44AM

H:\CIVIL\950598\02172.dwg P:\ZIMMERLY_ENT\XSECT\021725X1

ZIMMERLY STREET