


PLAN LINE 2

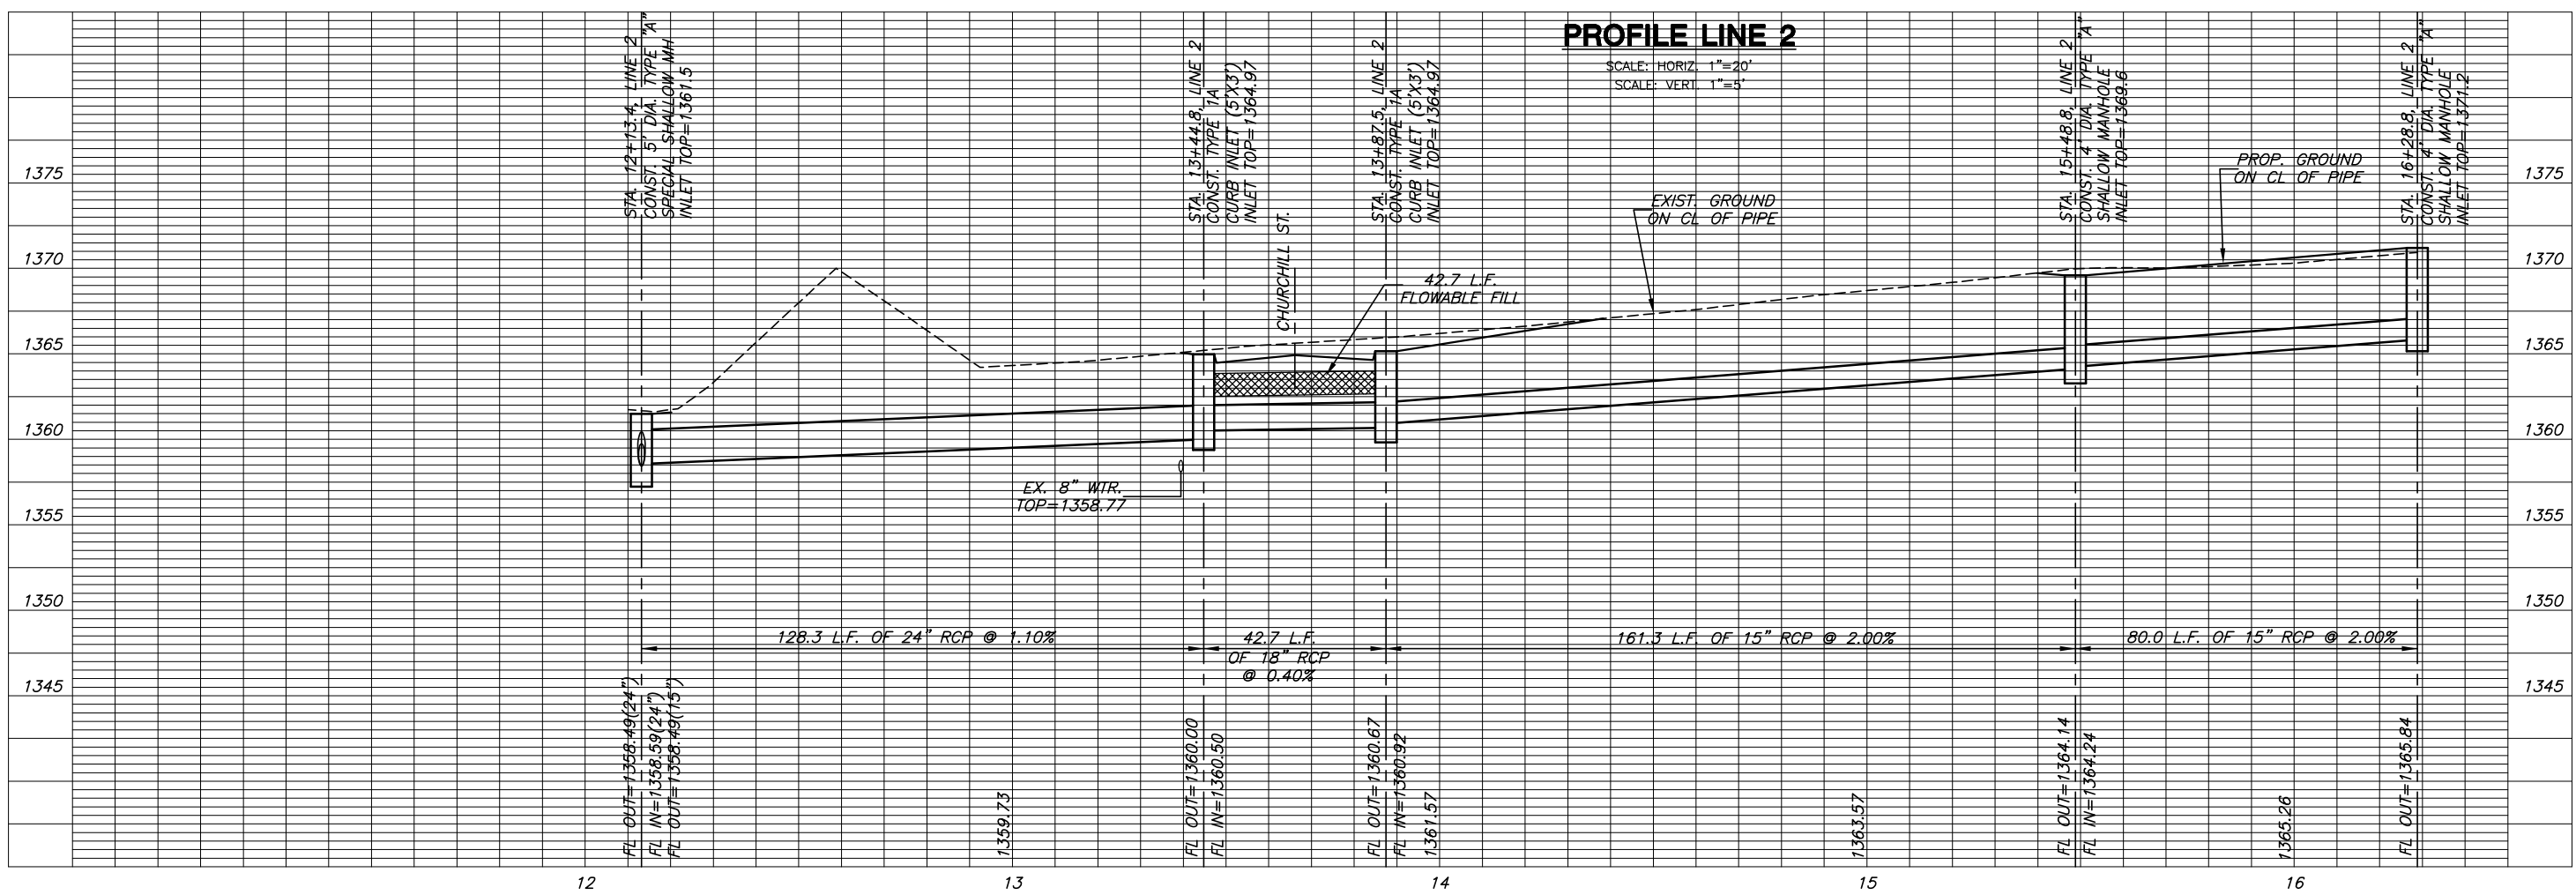

PROFILE LINE 2

PAVING STREETS & INCIDENTAL DRAINAGE
REED'S COVE 4TH ADDITION
WICHITA KANSAS

STORM
LINE 2
SHEET TITLE
PROJECT NUMBER
02121

DESIGN BY
SRS
DRAWN BY
BFL
CHECKED BY
GJA

ISSUED
MARCH 2006
REVISED

SHEET NO.
16 of 33

PLOTTED: Wednesday, March 15, 2006 @ 05:36AM

H:\CIVIL\02121\4th Addition\PAV\BMD\02121.D4