


PAVING STREETS & INCIDENTAL DRAINAGE
REED'S COVE 4TH ADDITION
WICHITA KANSAS

**STORM
LINE 3**
SHEET TITLE
PROJECT NUMBER 02121


DESIGN BY SRS
DRAWN BY BFL
CHECKED BY GJA

ISSUED MARCH 2006
REVISED

SHEET NO.
17 of 33

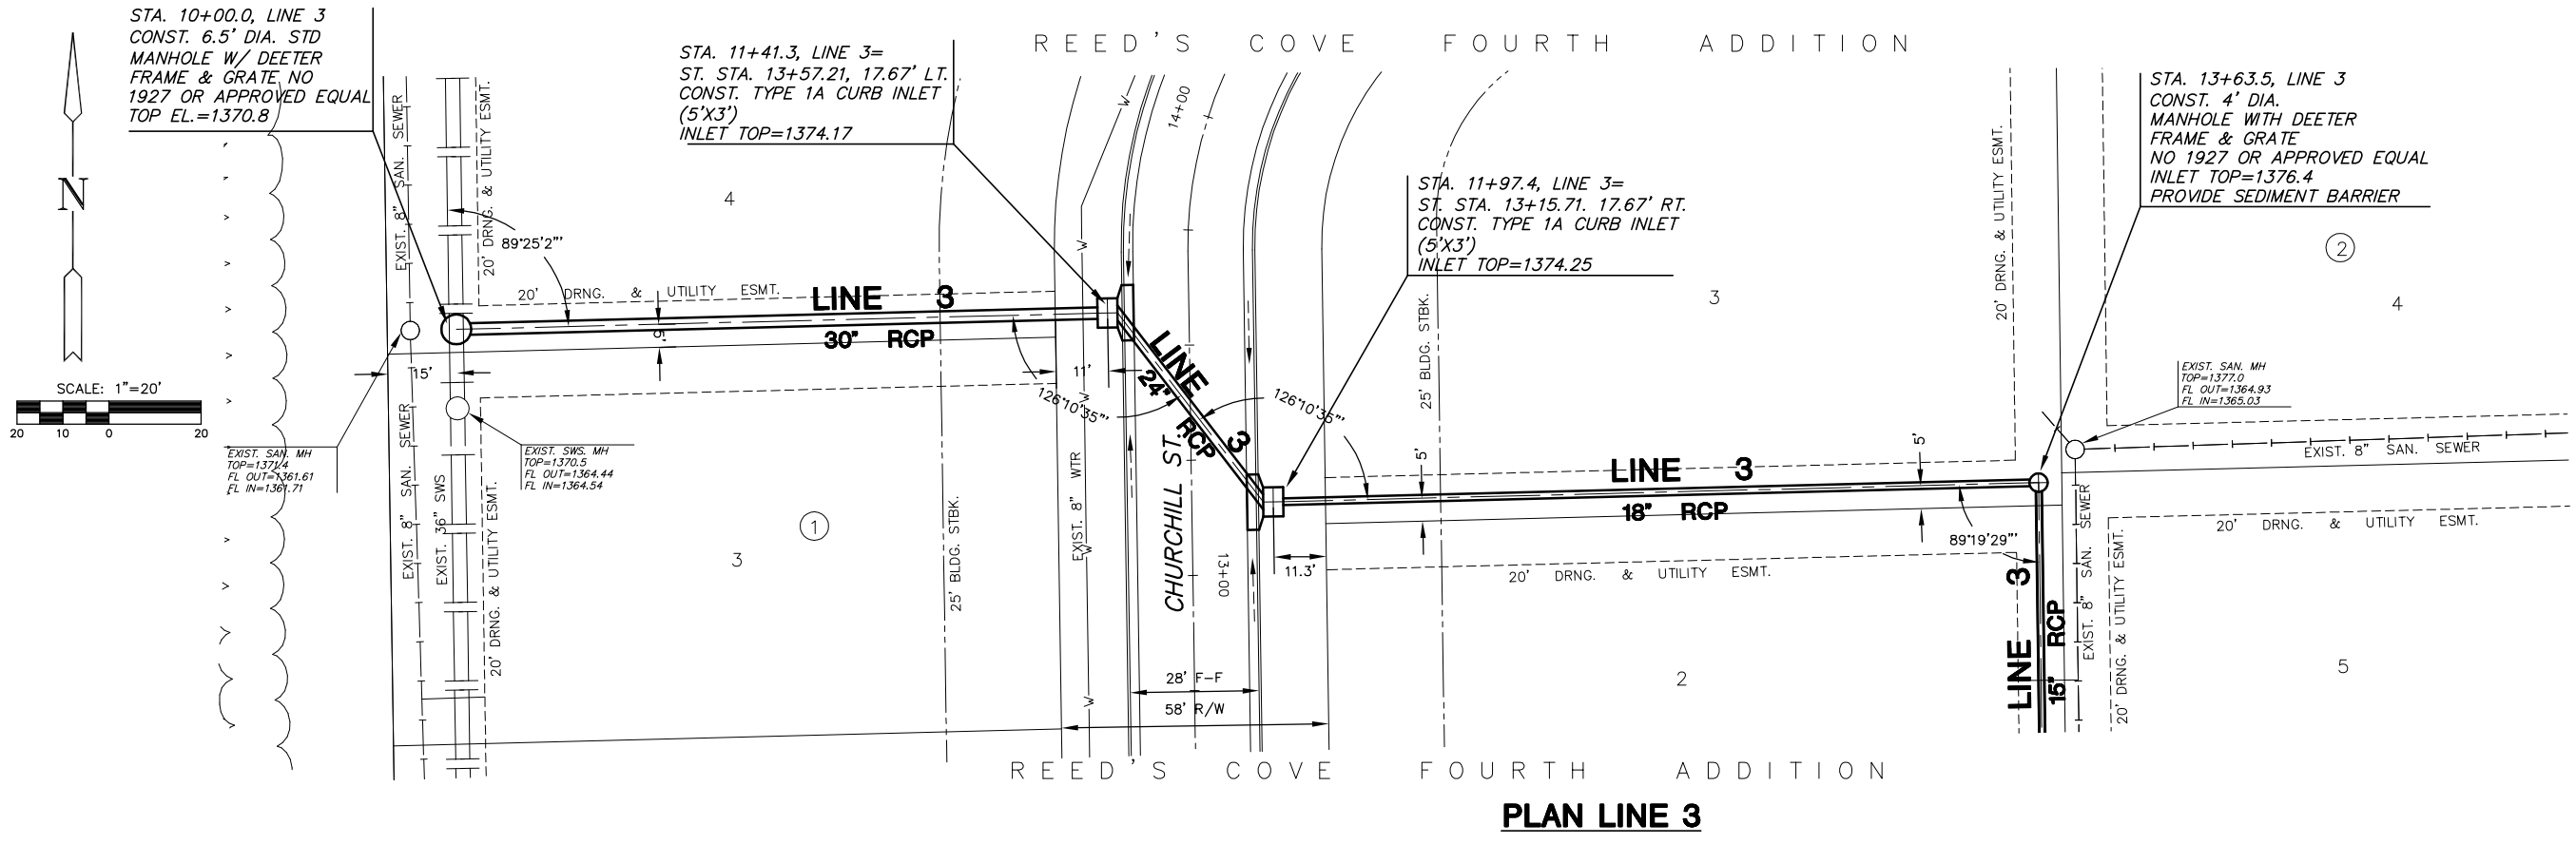

PLAN LINE 3

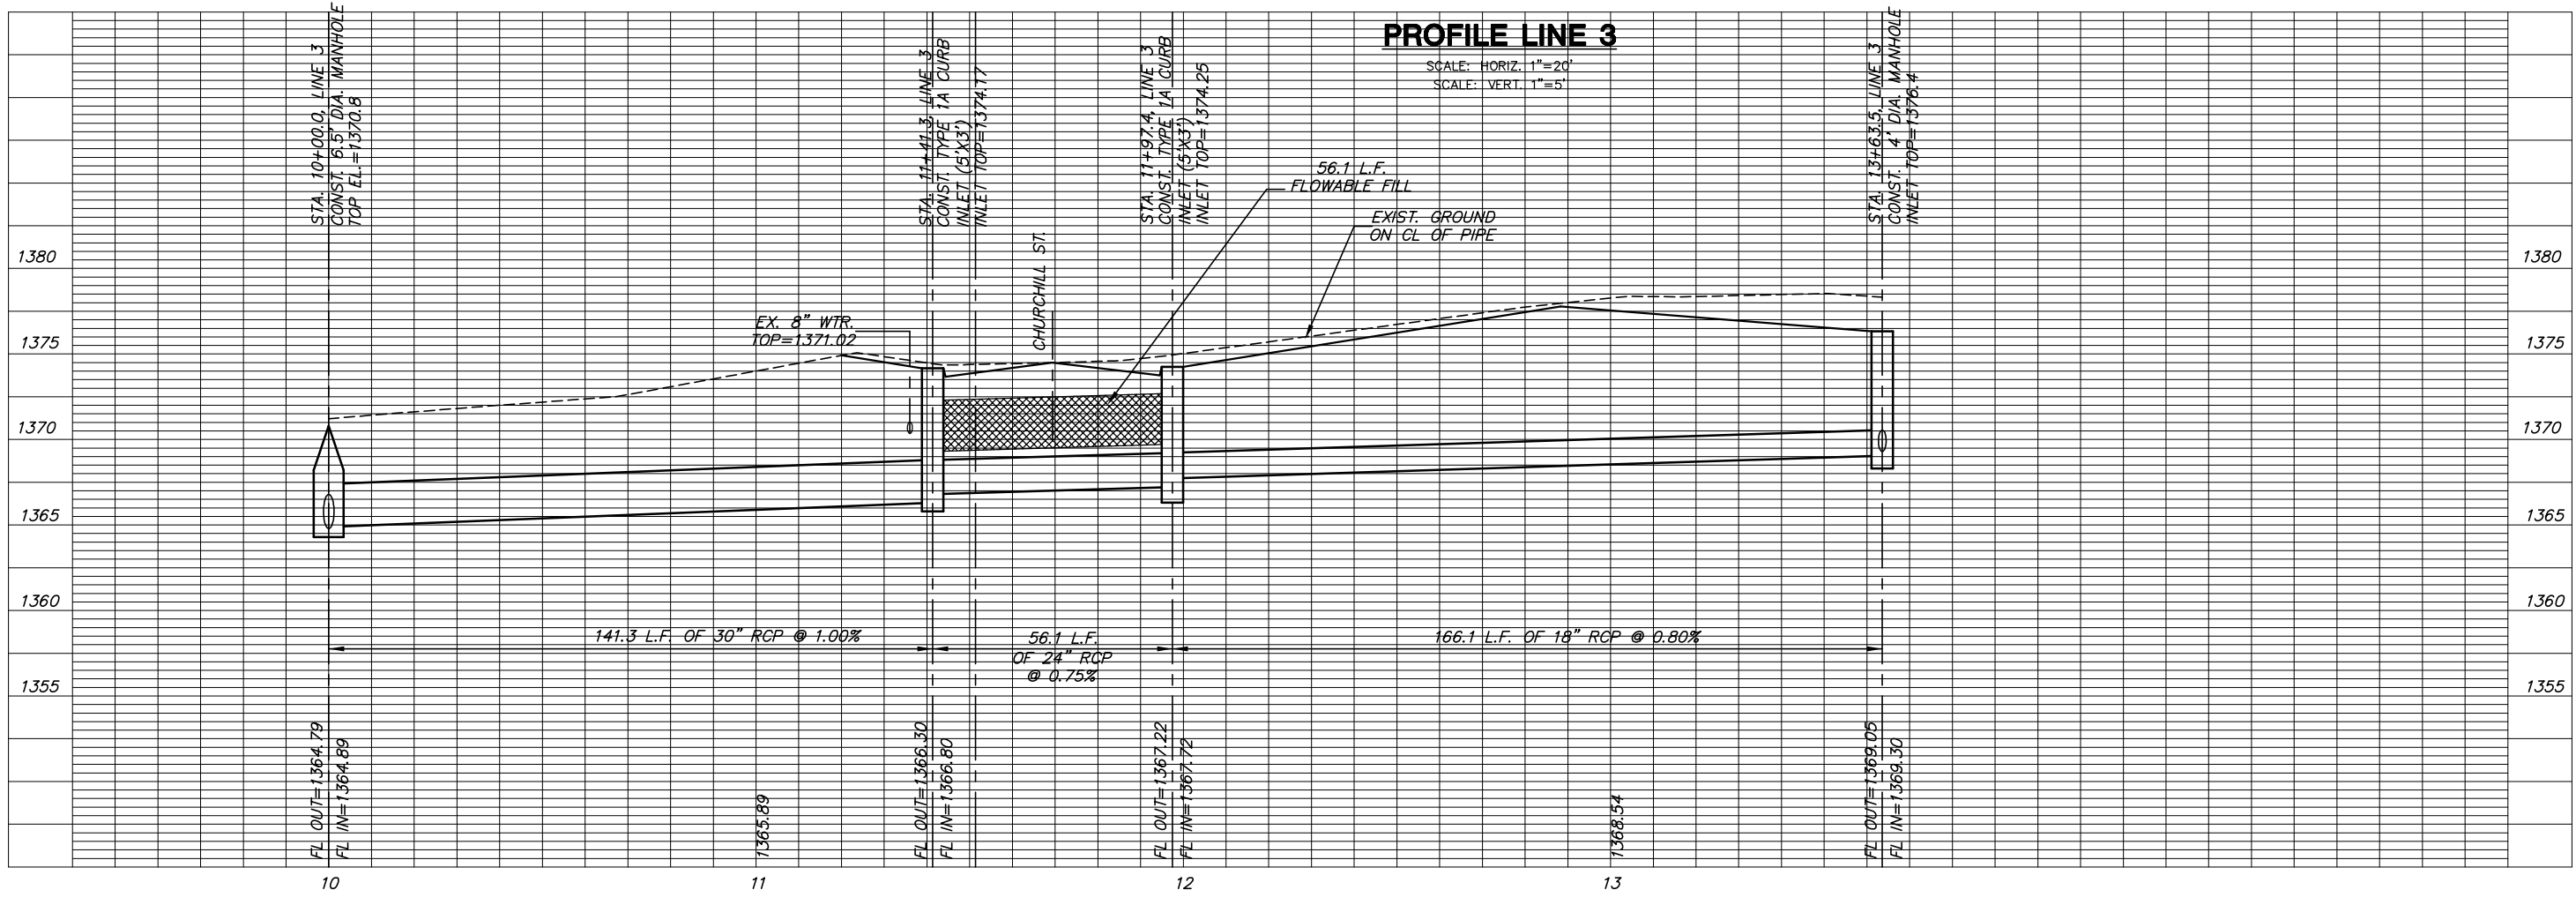

PROFILE LINE 3

SCALE: HORIZ. 1"=20'
SCALE: VERT. 1"=5'

PLOTTED: Wednesday, March 15, 2006 @ 05:40AM

H:\CIVIL\02121\4th Addition\PAV\BND\02121.DWG