



Subdivision Bench Marks

| No. | Street and Station | From CL | Description | Elevation |
|-----|------------------------|-----------|---|-----------|
| 3 | Fawn Grove, Sta. 16+39 | 17.0' Lt. | Top of E. Curb at PT of Fawn Grove | |
| 2 | Fawn Grove, Sta. 18+71 | 17.0' Lt. | Top of E. curb of Fawn Grove at the S. PL. of Lot 67 Block 2. | |

STA 20+74 BEGIN
TYPICAL SECTION
SAW CUT EXISTING PAVEMENT
TO A NEAT LINE (35')
REMOVE EOR MARKERS

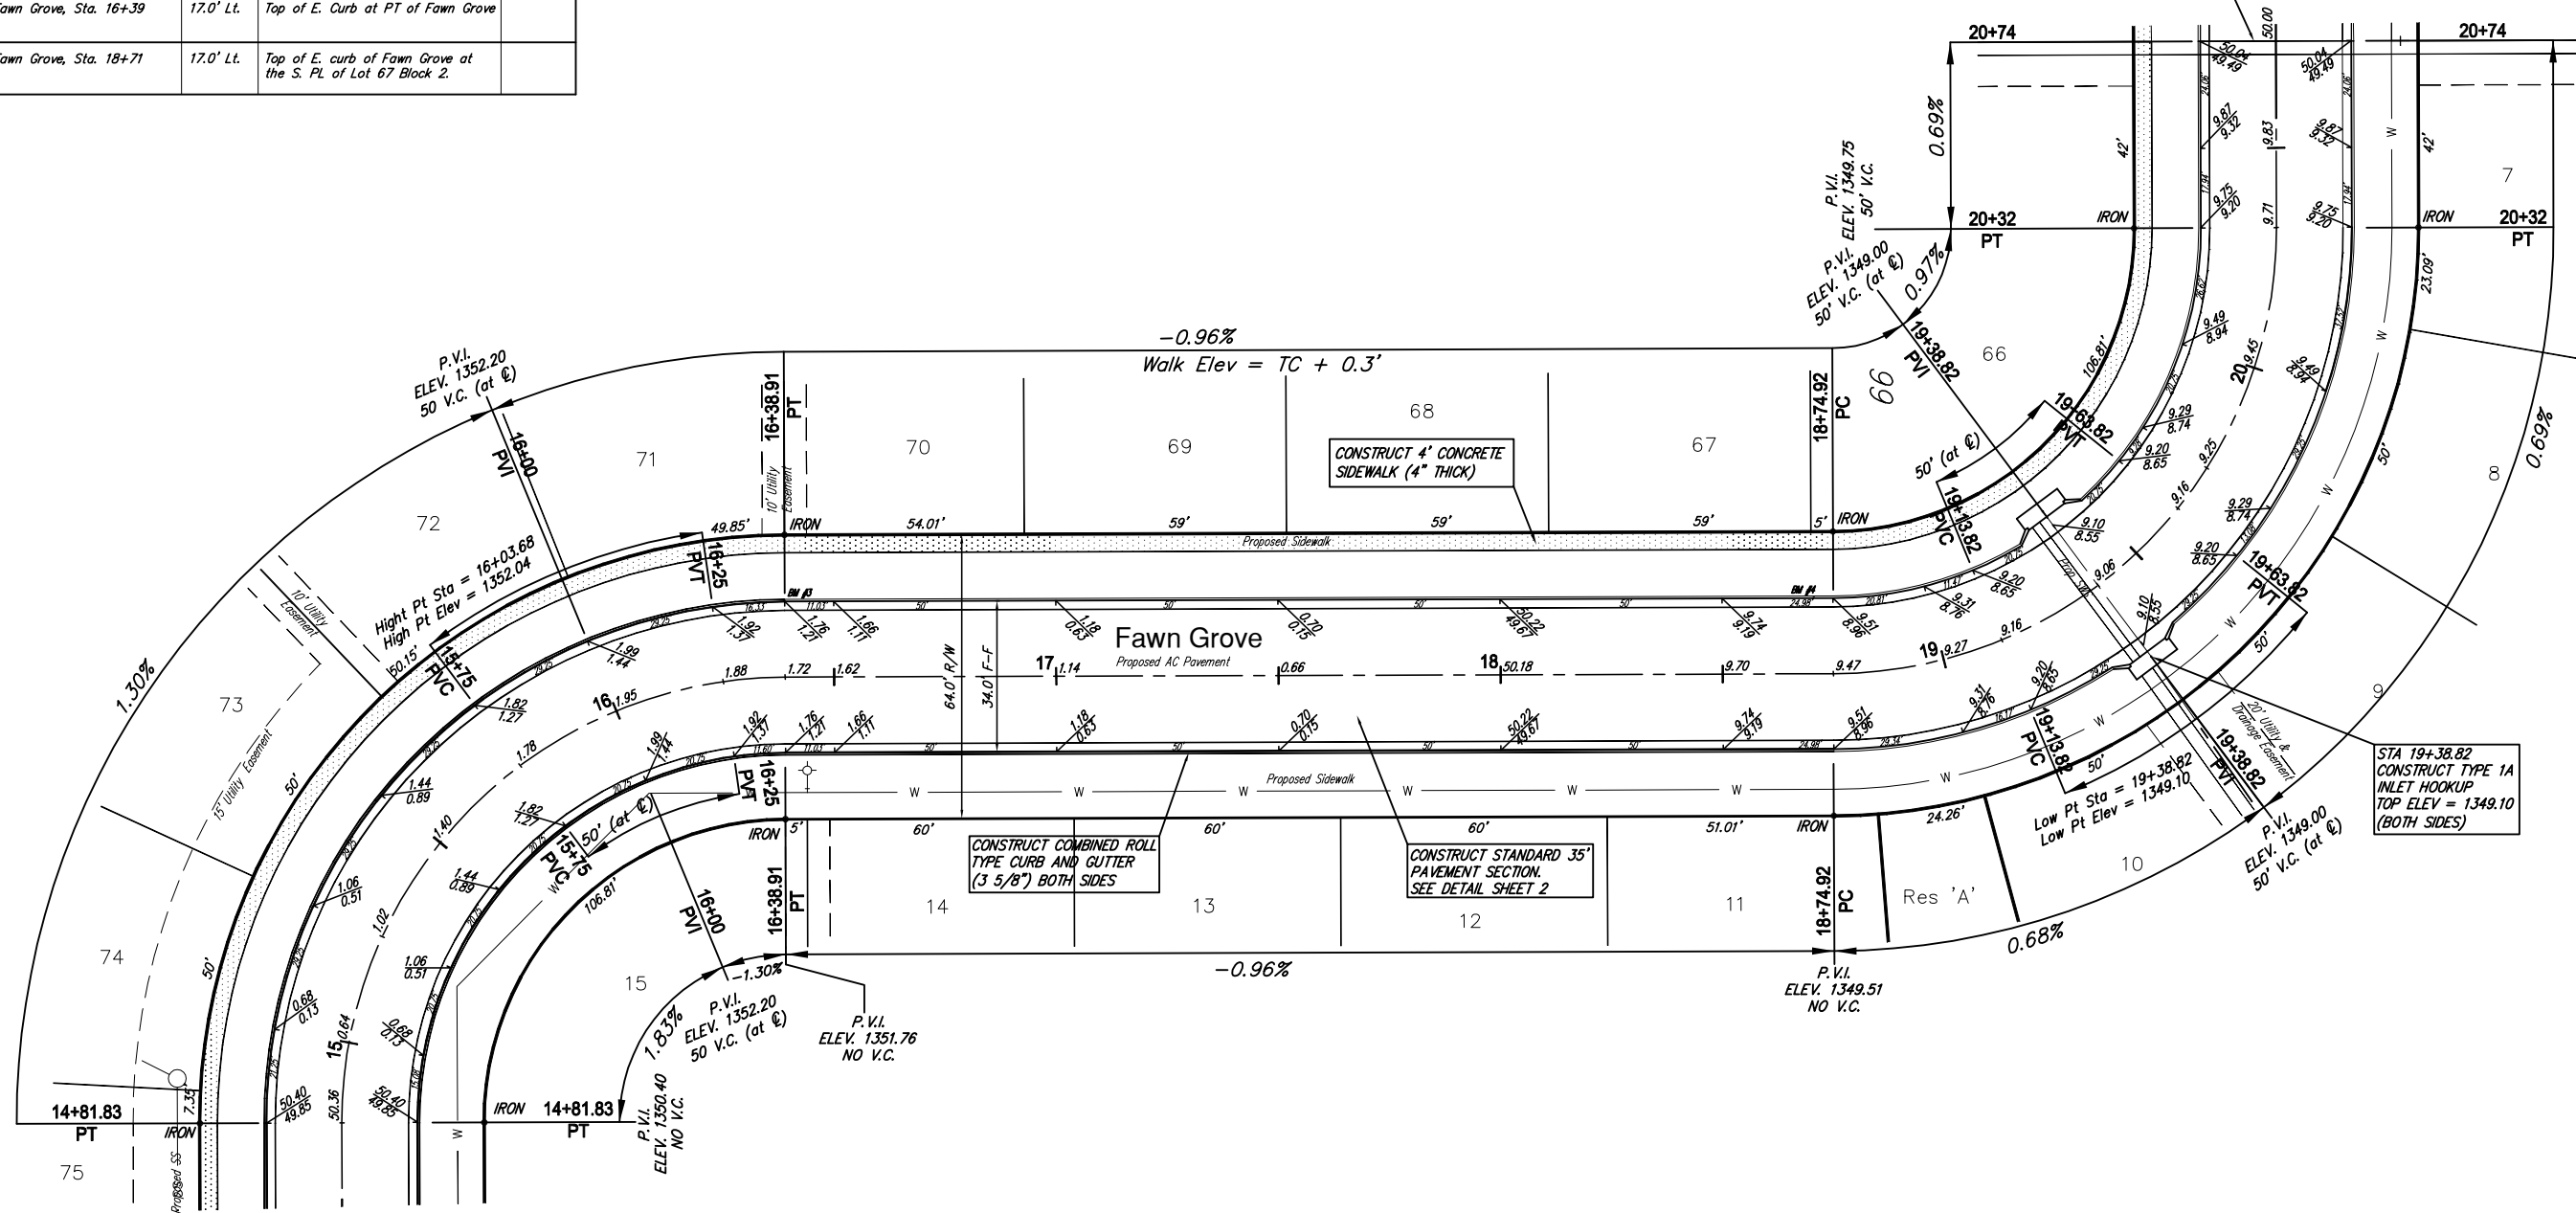

STA 19+38.82
CONSTRUCT TYPE 1A
INLET HOOKUP
TOP ELEV = 1349.10
(BOTH SIDES)

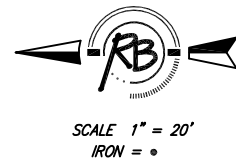

Fawn Grove at Sunset Lakes Phase 3
Fawn Grove
WICHITA, KANSAS

Ruggles & Bohm, P.A.
Engineering, Surveying, Land Planning

924 North Main
Wichita, Kansas 67203
www.rtkansas.com

(316) 264-8008
(316) 264-4621 fax
E-mail: info@rtkansas.com

DESIGN: E.J.G.
DRAWN: E.J.G.
REVIEW:
UTILITY:
DATE: April 27, 2006

DRAWING FILE: Paving {Fawn Grove (2)}
PROJECT NUMBER: 472-84408

SHEET: 5 OF 24