




11+00

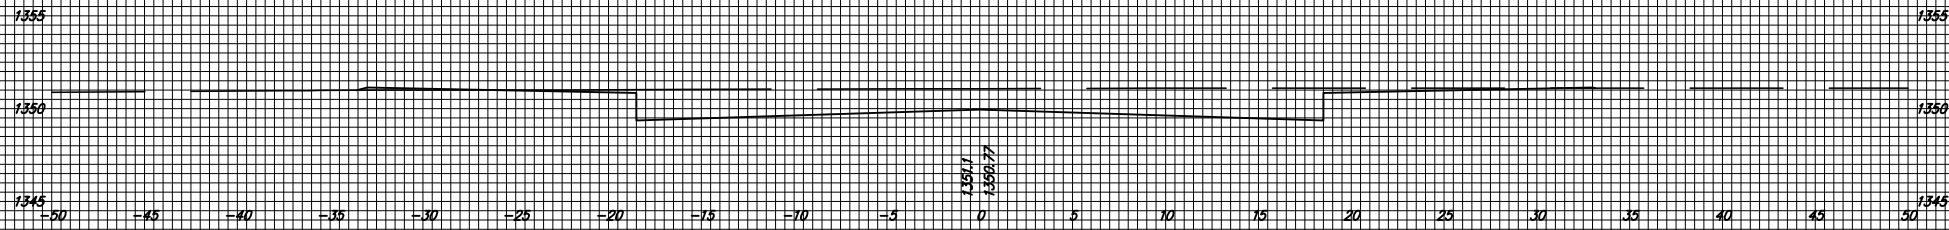


10+50

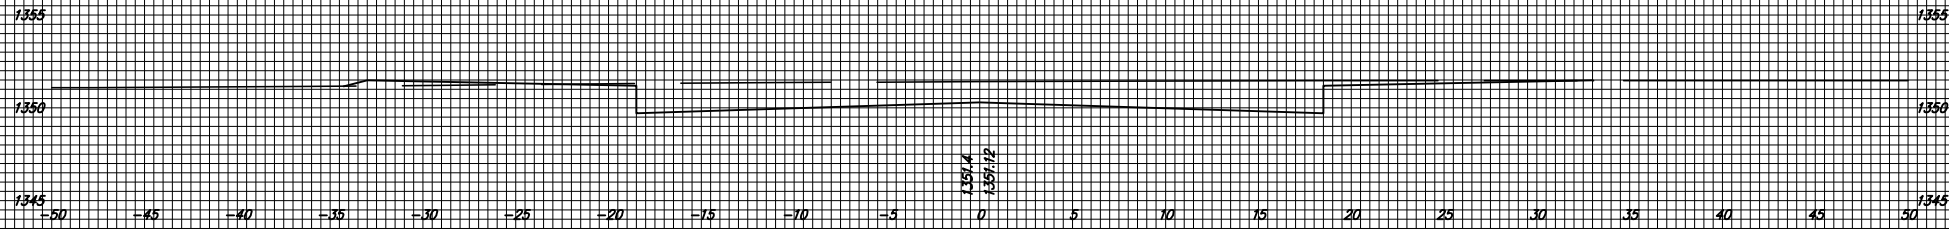


10+00

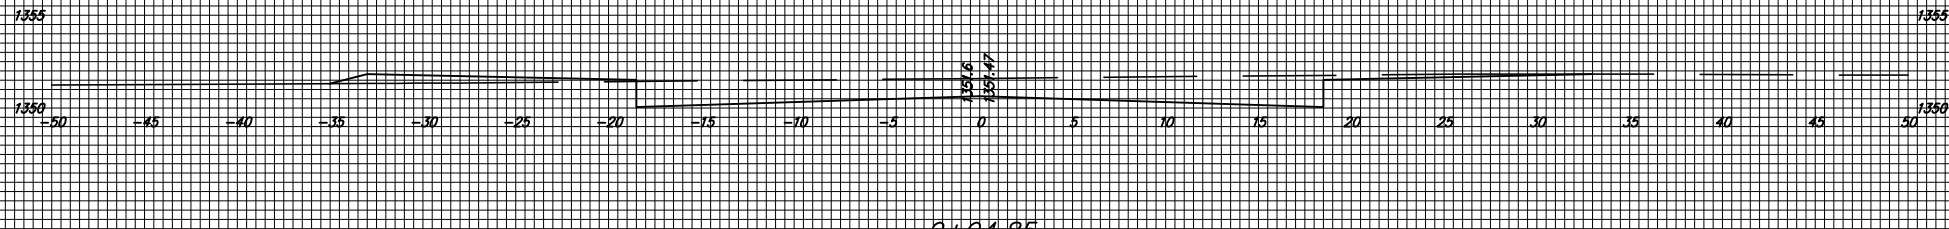

9+94.85

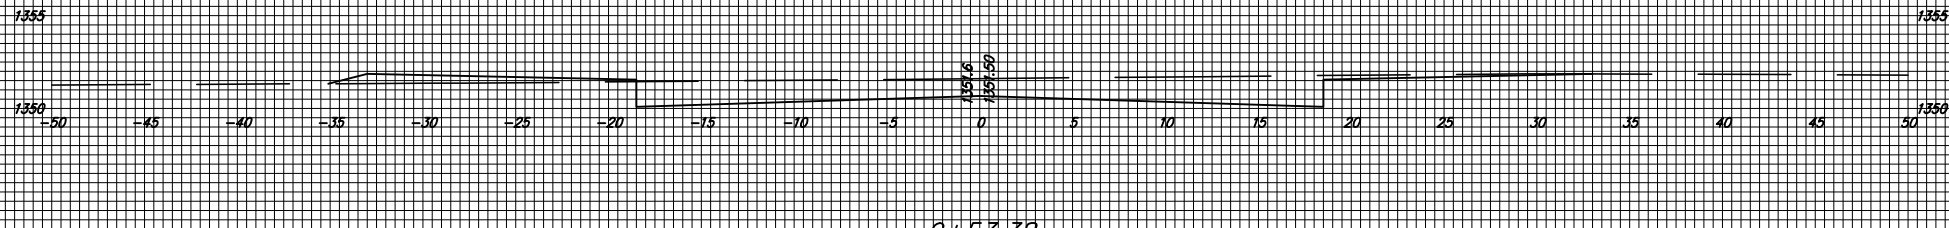

9+53.38

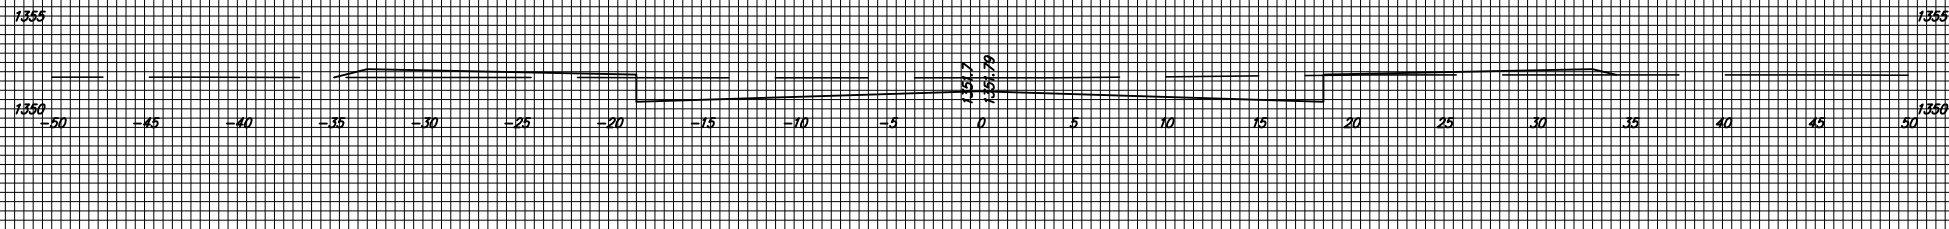

Fawn Grove Addition Phase 3
FAWN GROVE

9+53.38 TO 11+00

16/24