



Note: Drive Locations are tentative. Contact APAC-Kansas prior to construction for exact location.

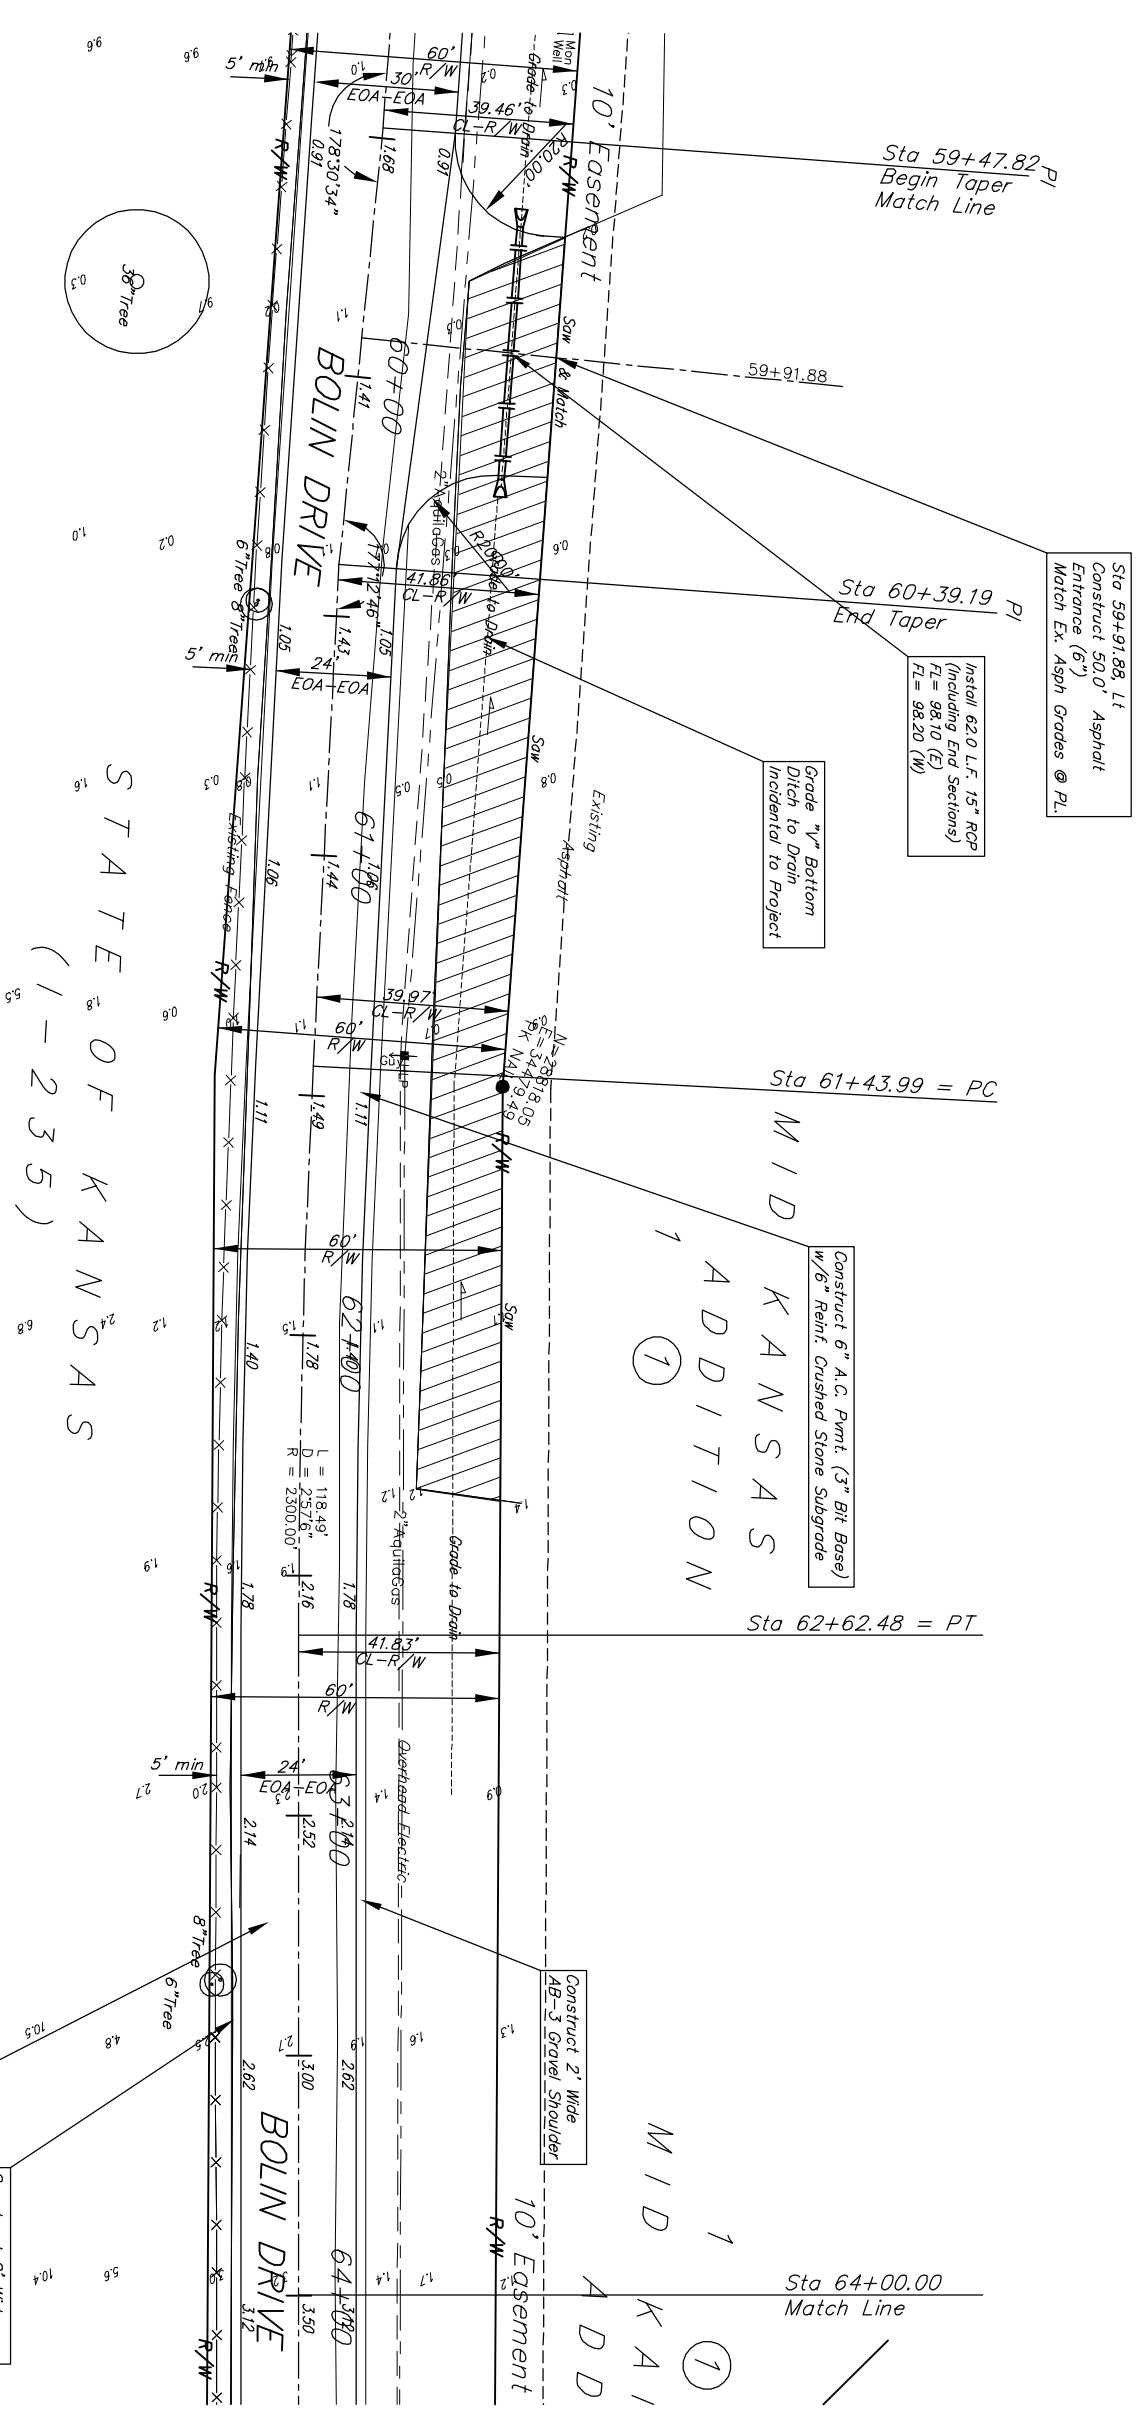


Scale: 1" = 20'
• = Iron

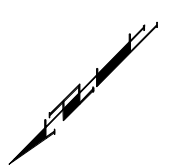

STATE OF KANSAS
(1-235)

Note:
Pavement, Sidewalks, and Etc. To Be Removed Are Indicated By:

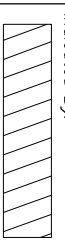

Baughman
BLUE LAKE ADDITION
Bolin Drive
Street Improvements

Engineering Company, P.A. 3125 S. Wakarusa, Suite 100
ENGINEERING | SURVEYING | PLANNING | LANDSCAPE ARCHITECTURE

PROJECT NUMBER: 41288078
DESIGNER: KIK
DRAWN: TCA
APPROVED: JFB
DATE: 04/05
SCALE: Noted
SHEET: 6 of 18

E:\van\Bolin Drive\Blue Lake\Add\Bolin_Design.mxd