



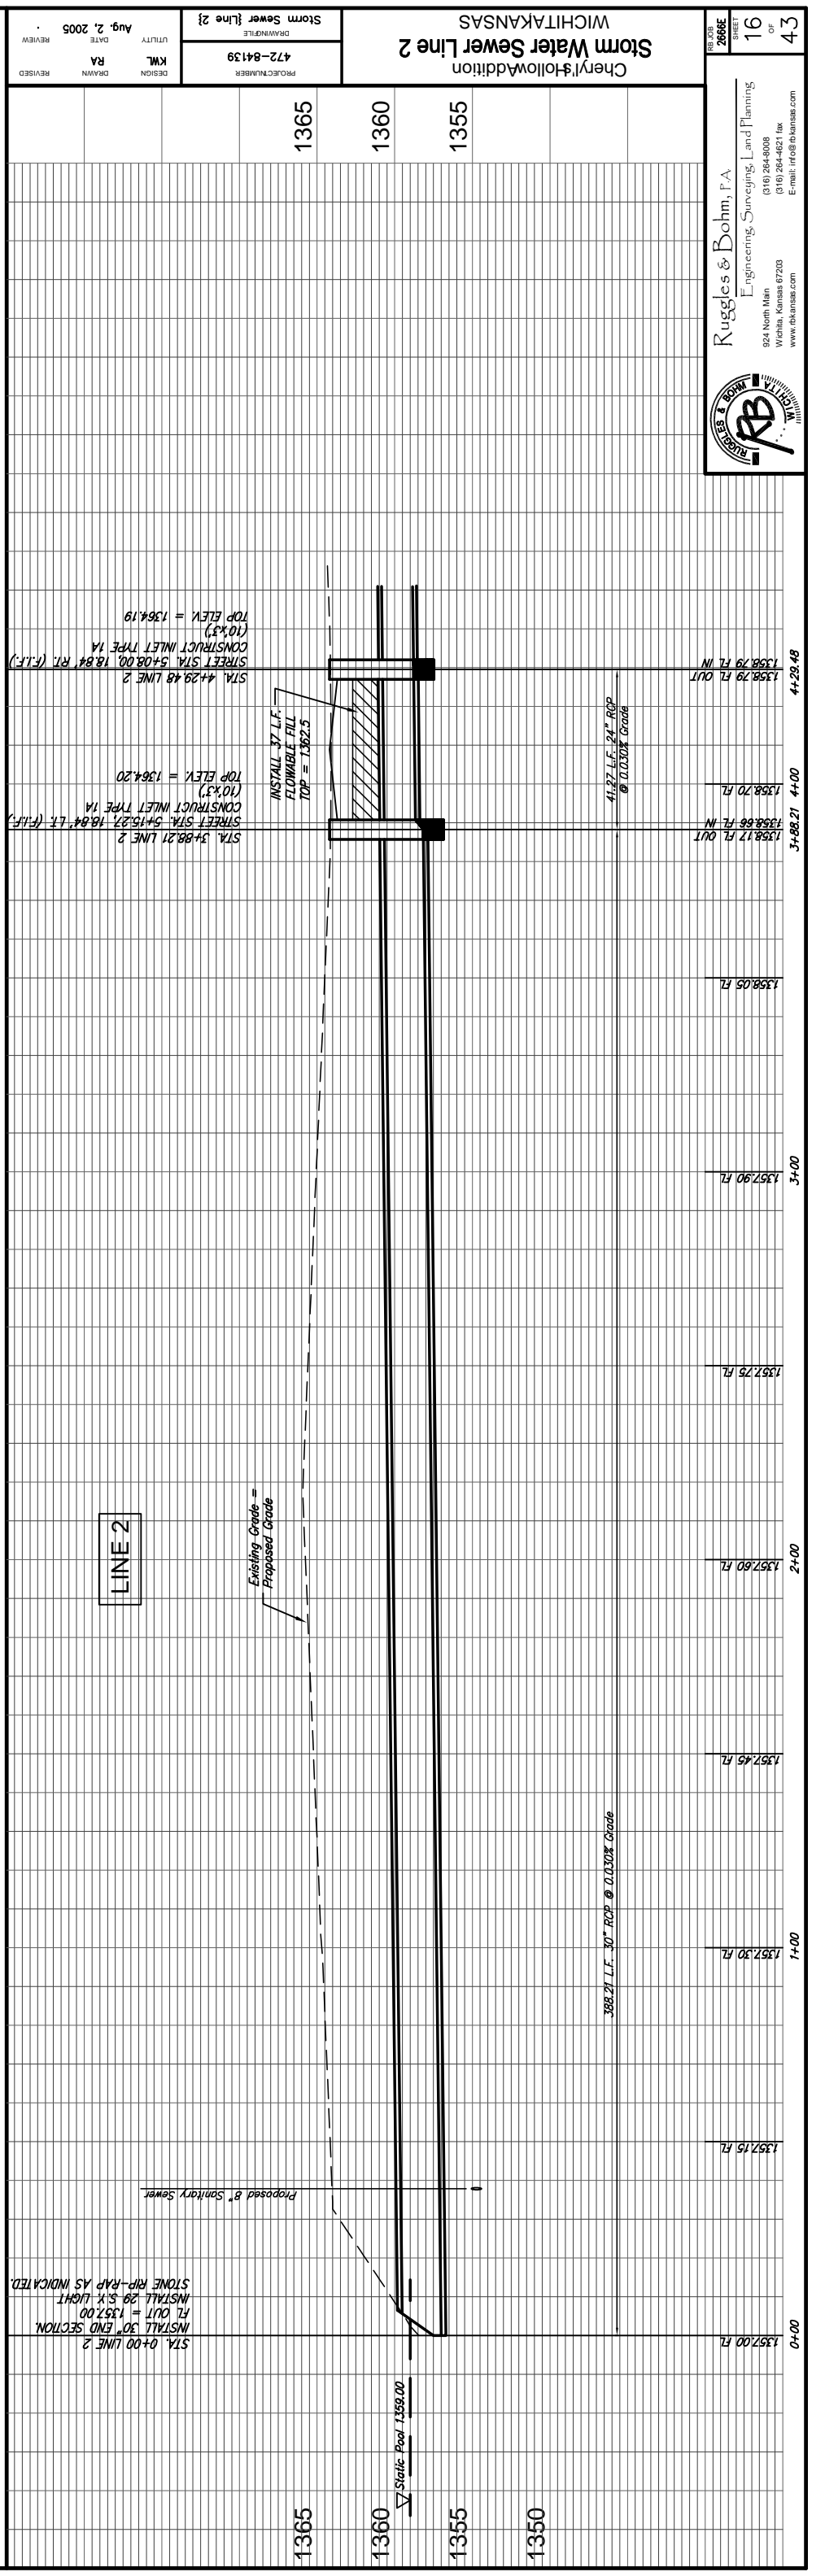

SCALE 1" = 20' (Horiz.)
 1" = 5' (Vert.)
 IRON = 0

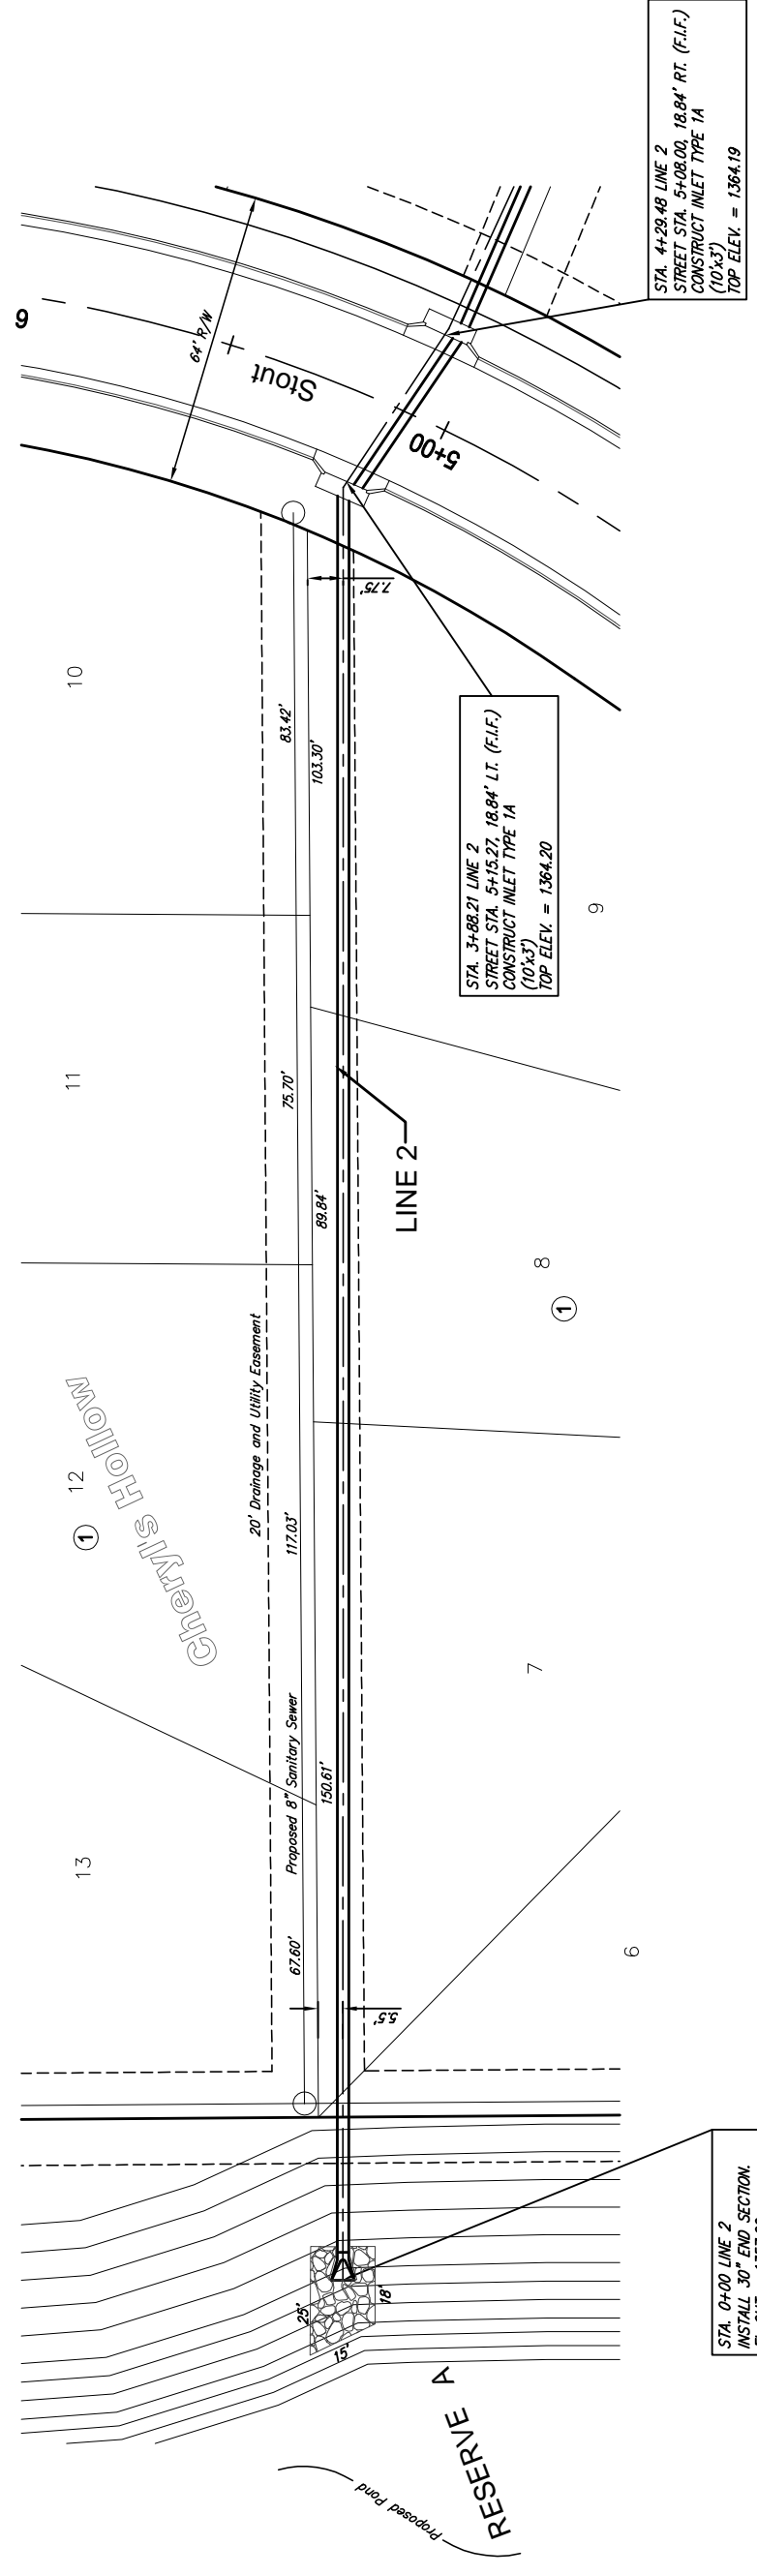

Ruggles & Bohm, P.A.
 Engineering, Surveying, Land Planning
 824 North Main
 Wichita, Kansas 67203
 www.rba.com
 (316) 264-8008
 (316) 264-8271 fax
 E-mail: info@rba.com

PROJECT: Storm Water Sewer Line 2
 DRAWING TITLE: Storm Sewer Line 2
 PROJECT NUMBER: 472-84139
 DESIGN: KWL
 DRAWN: RA
 DATE: Aug. 2, 2005
 REVIEW: .

JOB NO. 2668E
 SHEET 16
 OF 43