




RIPRAP PLAN
(SWS Line No. 1)

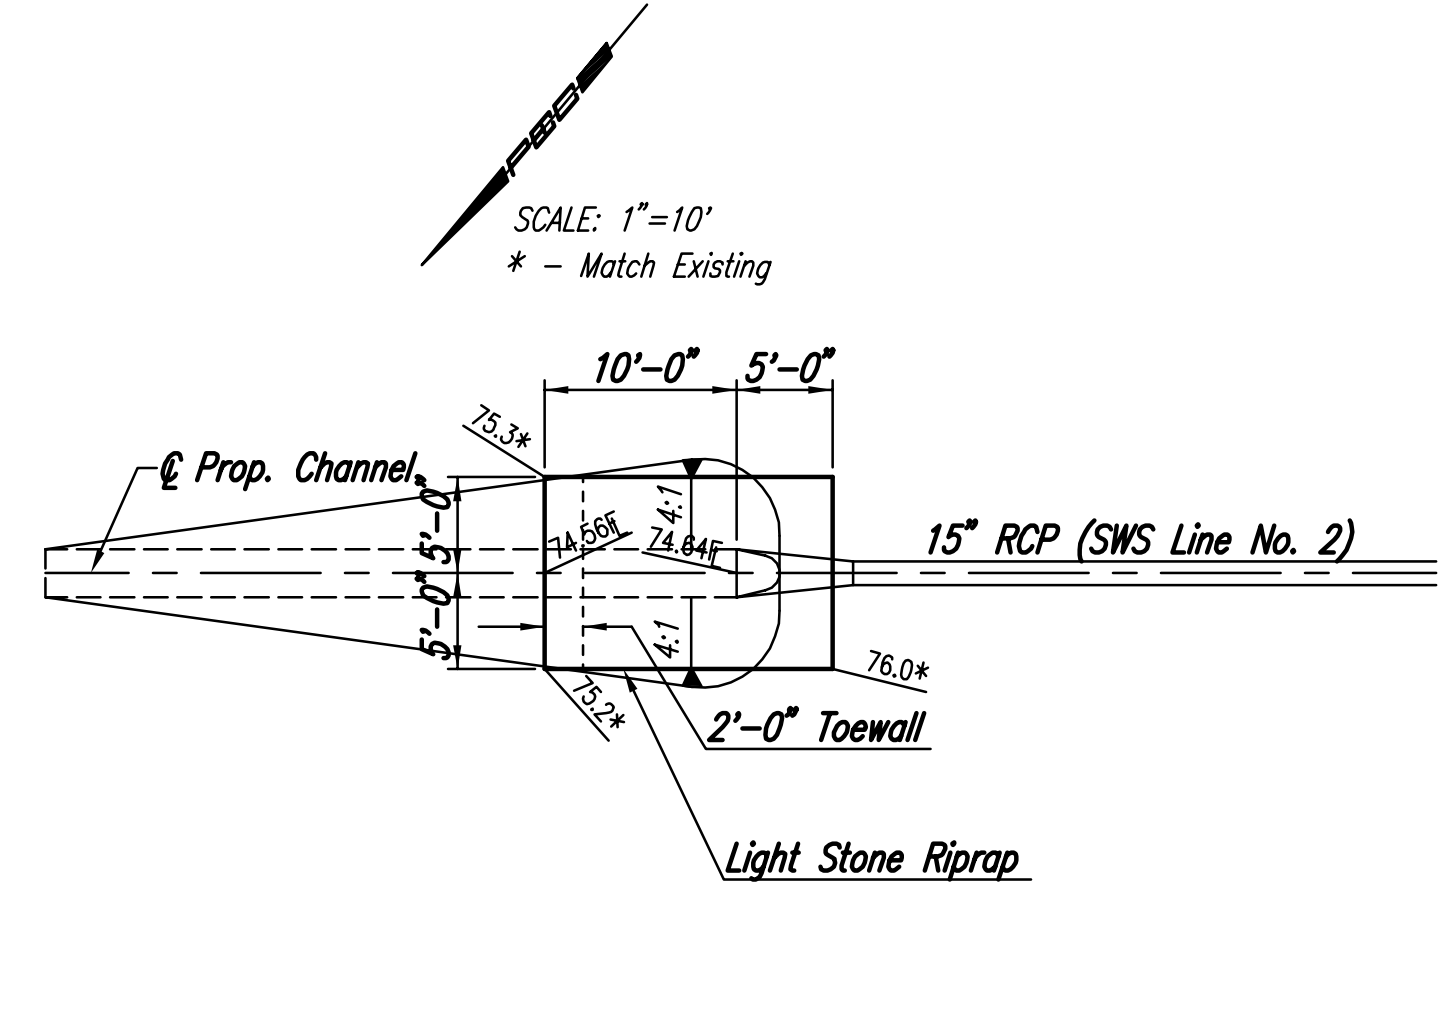


RIPRAP PLAN
(SWS Line No. 2)

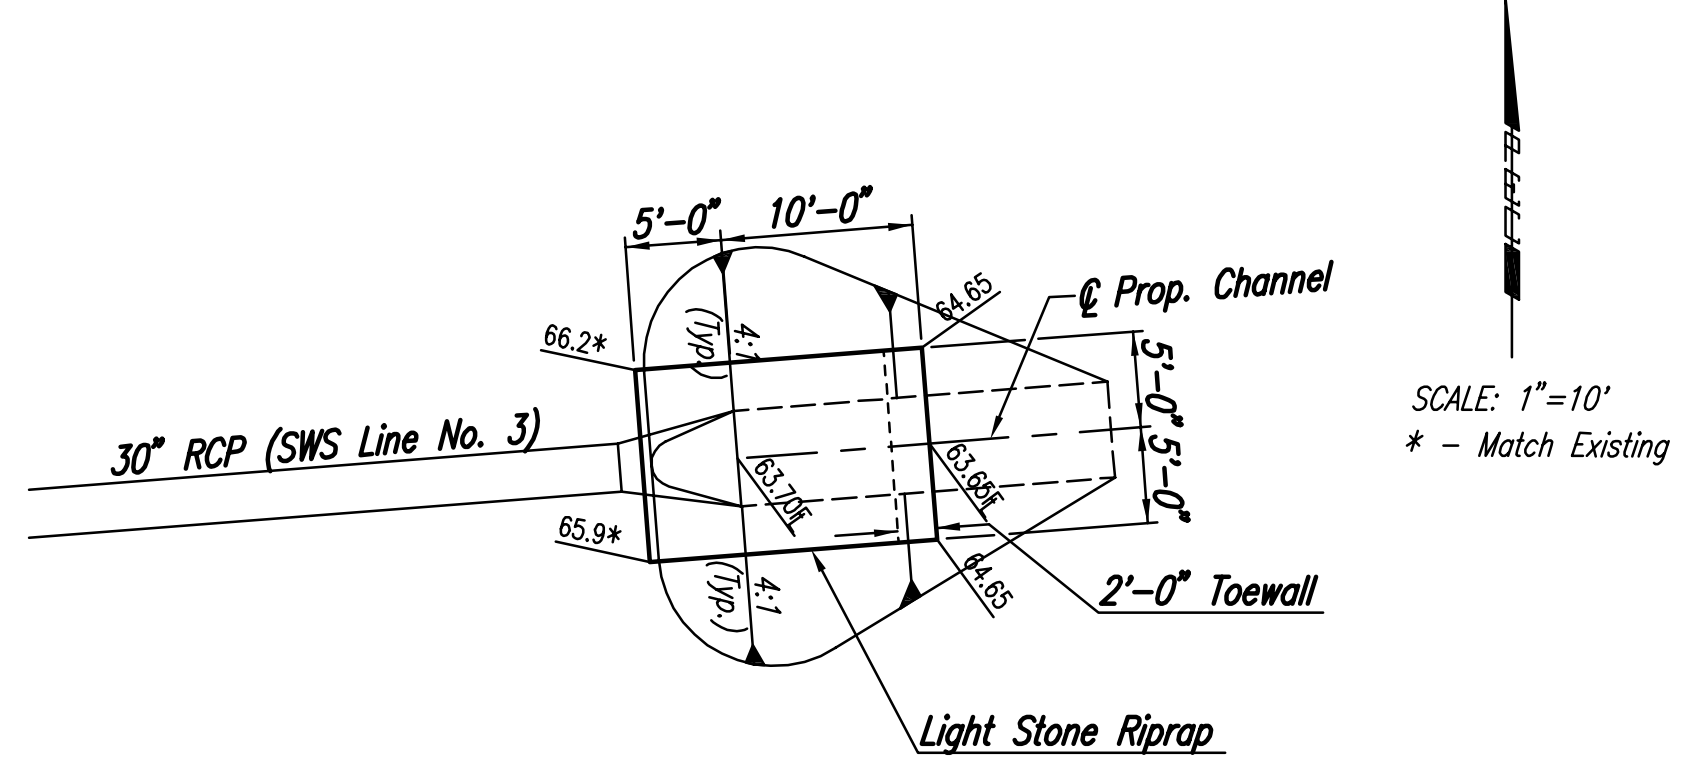


RIPRAP PLAN
(SWS Line No. 3)

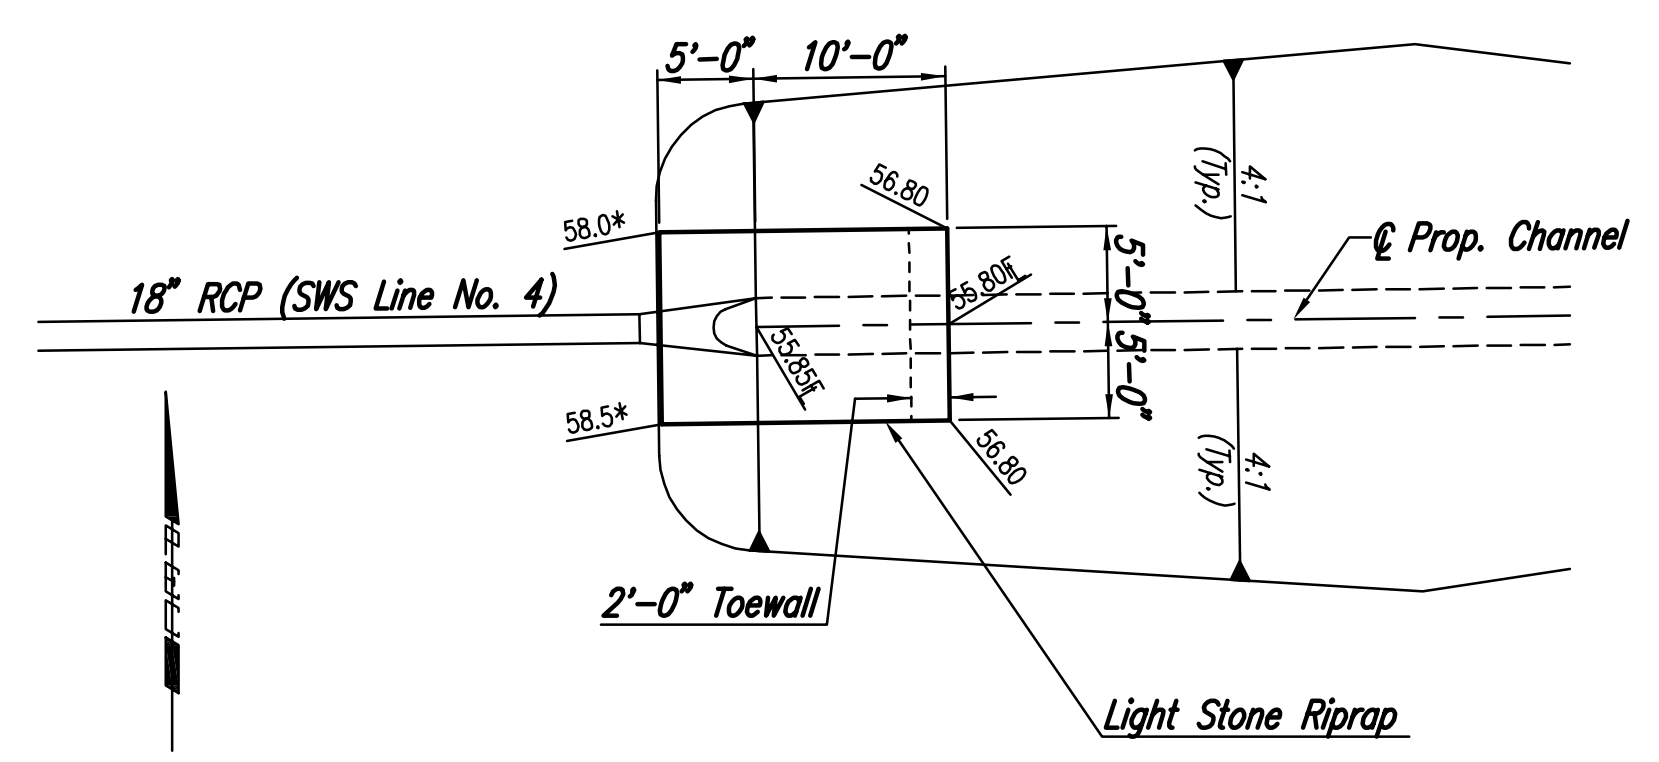

RIPRAP PLAN
(SWS Line No. 4)

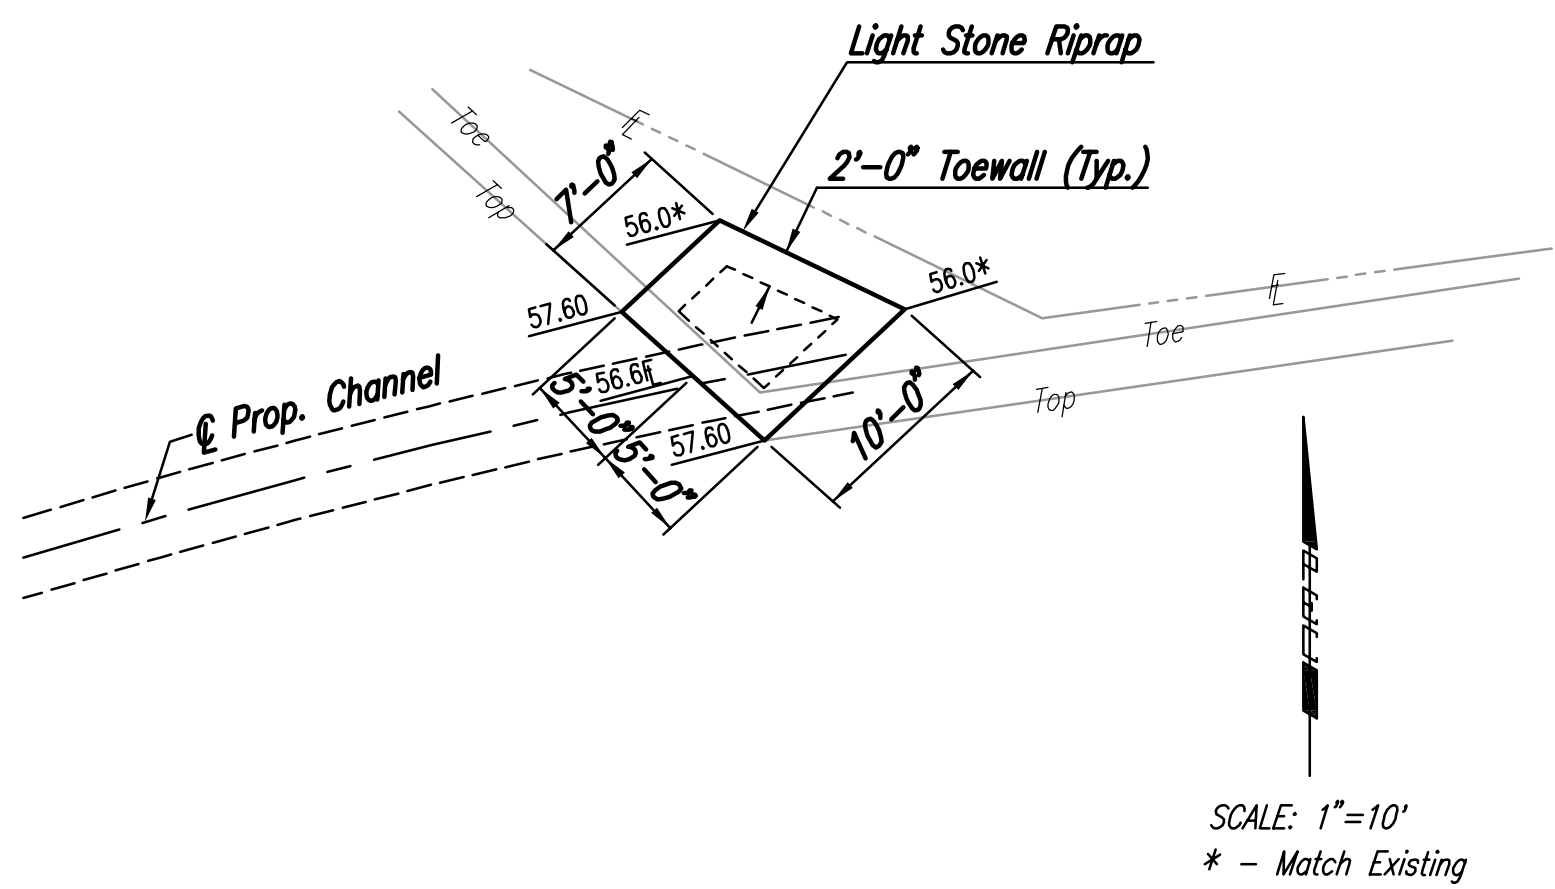

RIPRAP PLAN
(SWS Line No. 5)

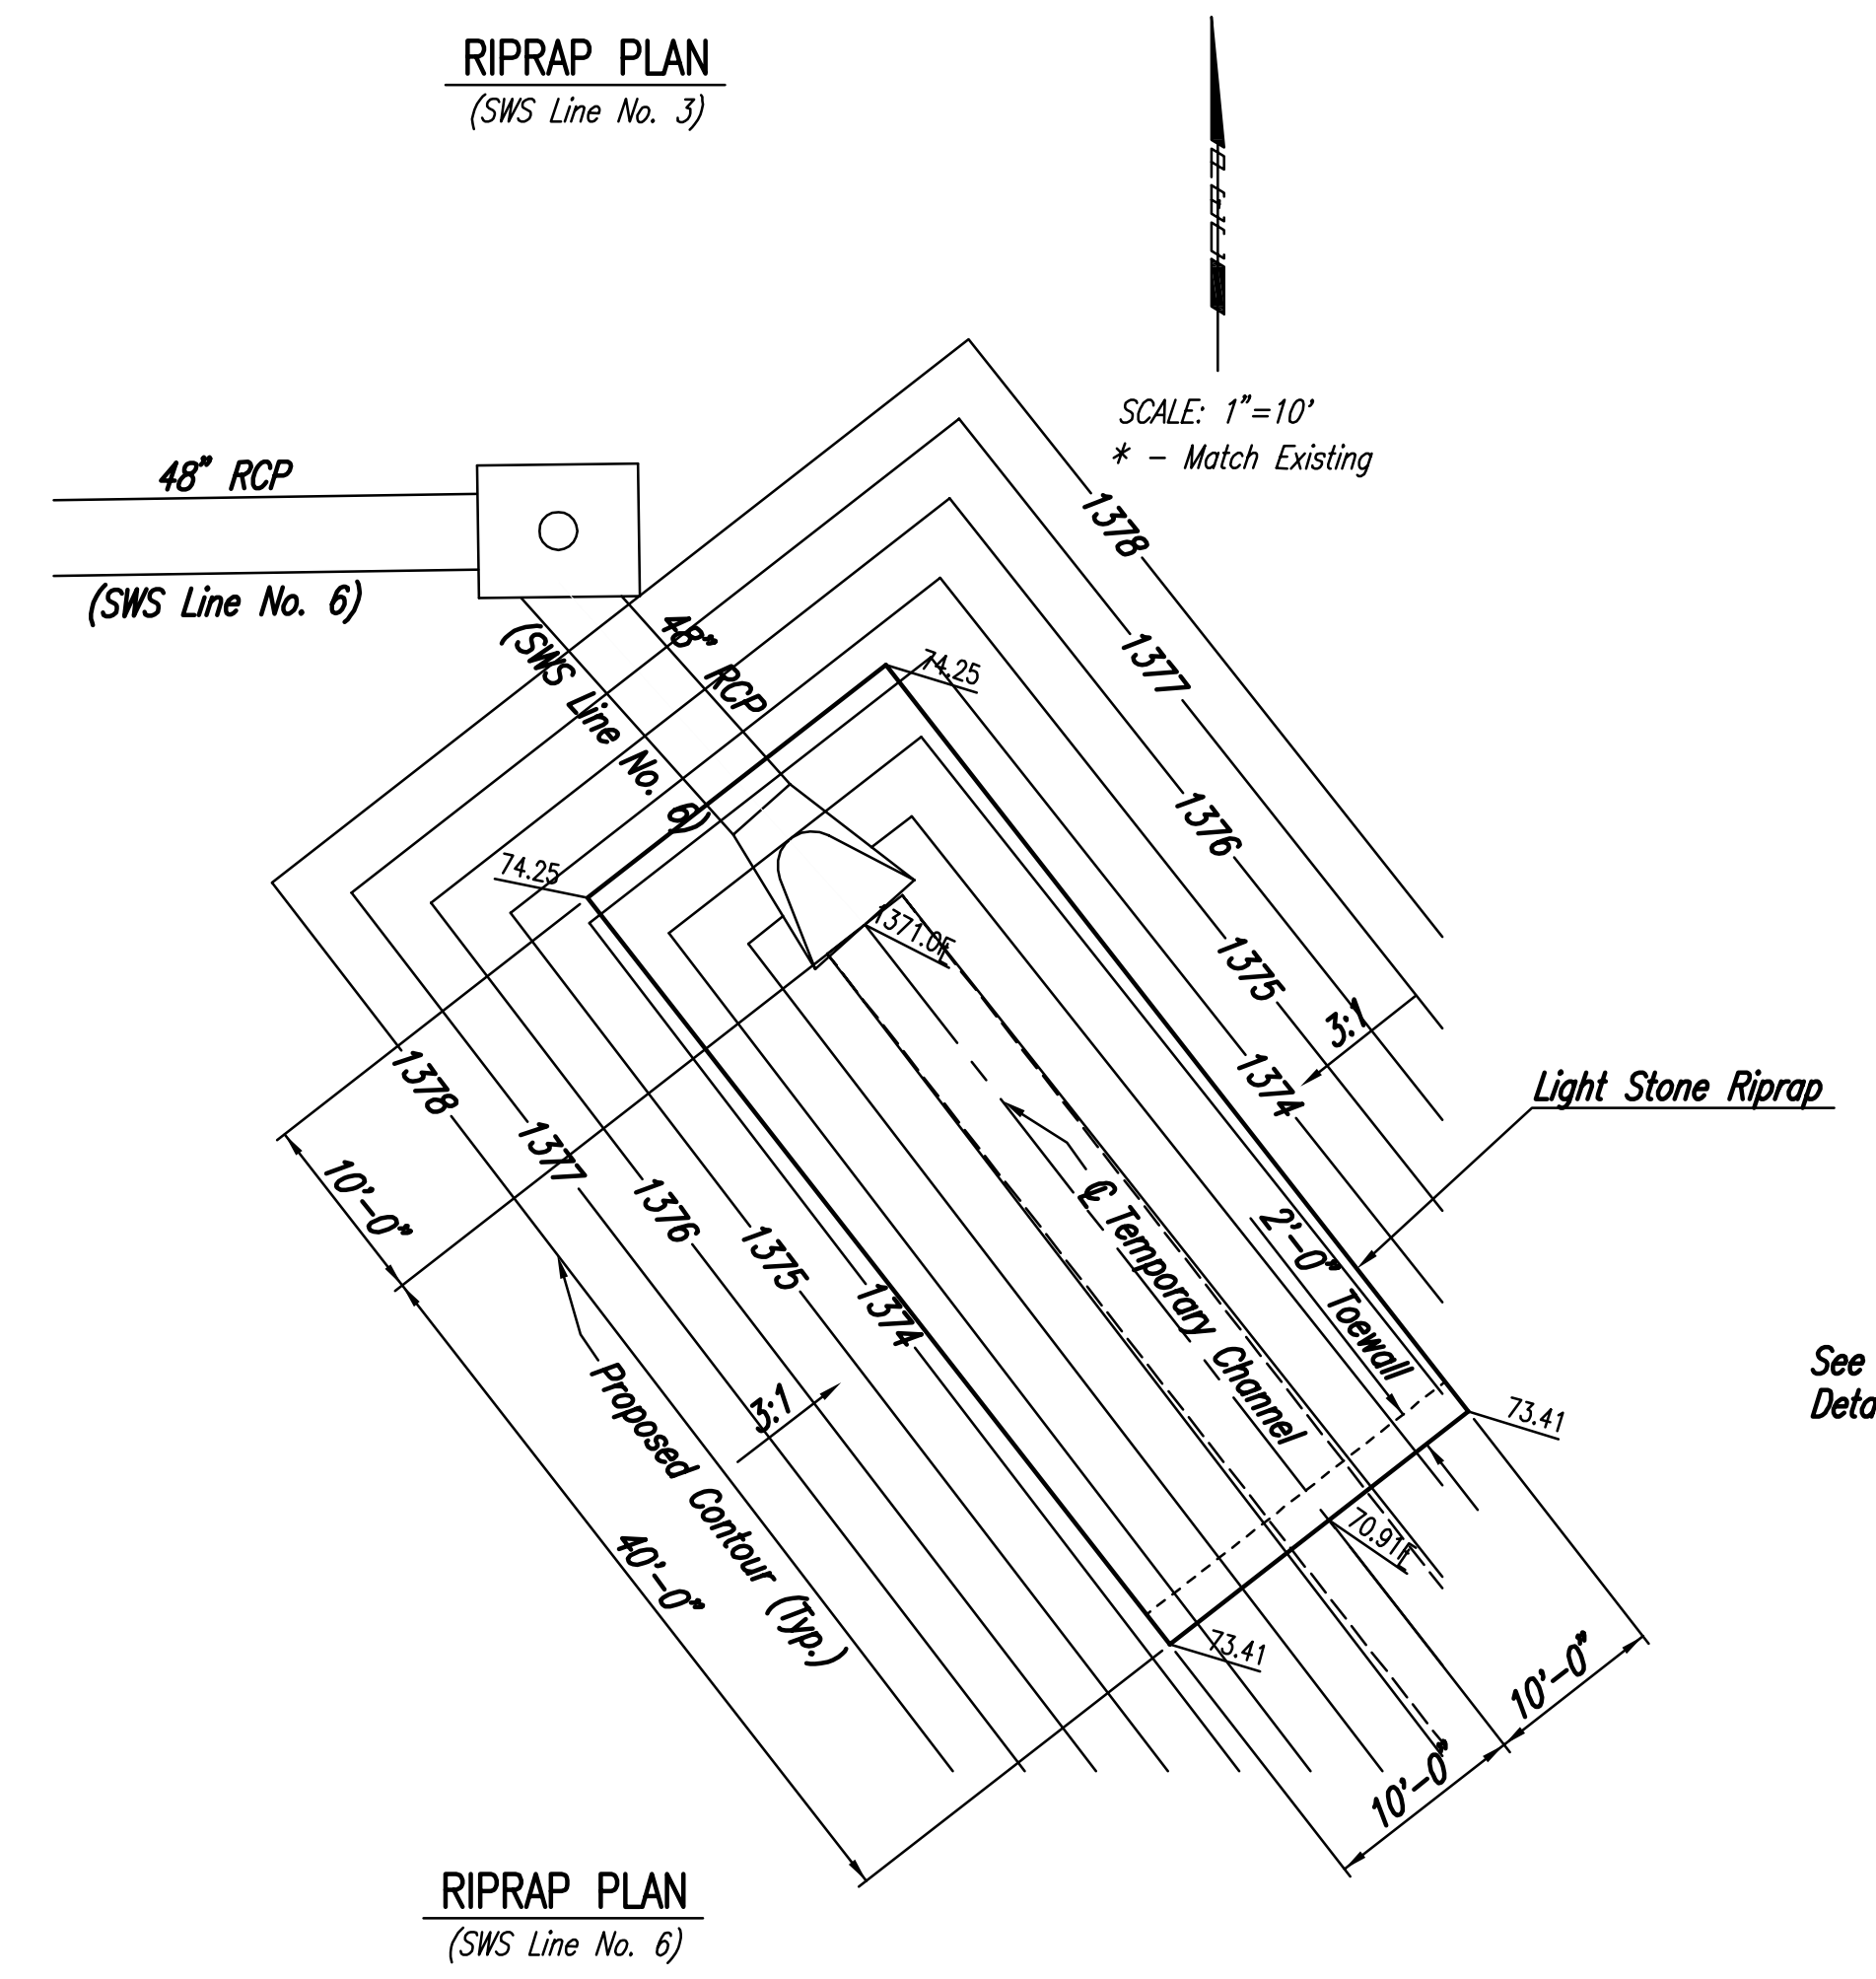

RIPRAP PLAN
(SWS Line No. 6)

See Sheet No. 38 for Toewall Details and Notes.

DSNR: BLB OPER: BJS SCALE: 1"=10.00
 C:\2004\04688\000\04688-000-C-RIPRAP DETAILS 08-23-2005 08:44:52 am

No.	Revision	By	Date
OAK CREEK - PHASE 1			
RIPRAP DETAILS			
JAMES L. ARMOUR, P.E. - CITY ENGINEER CITY OF WICHITA PROJECT NO. 472-84209			
Professional Engineering Consultants, P.A. 303 S. TOPEKA • WICHITA, KANSAS 67202 316-262-2691 • FAX 316-262-3003			
Designed by	BDB, BLB	Job No.	35-04688-000
Drawn by	BJS	Date	October 2004
			Sheet 39 of 86