


**FOX RIDGE ADDITION
PHASE 13, PART 1 PAVING PLANS
CROSS SECTIONS**

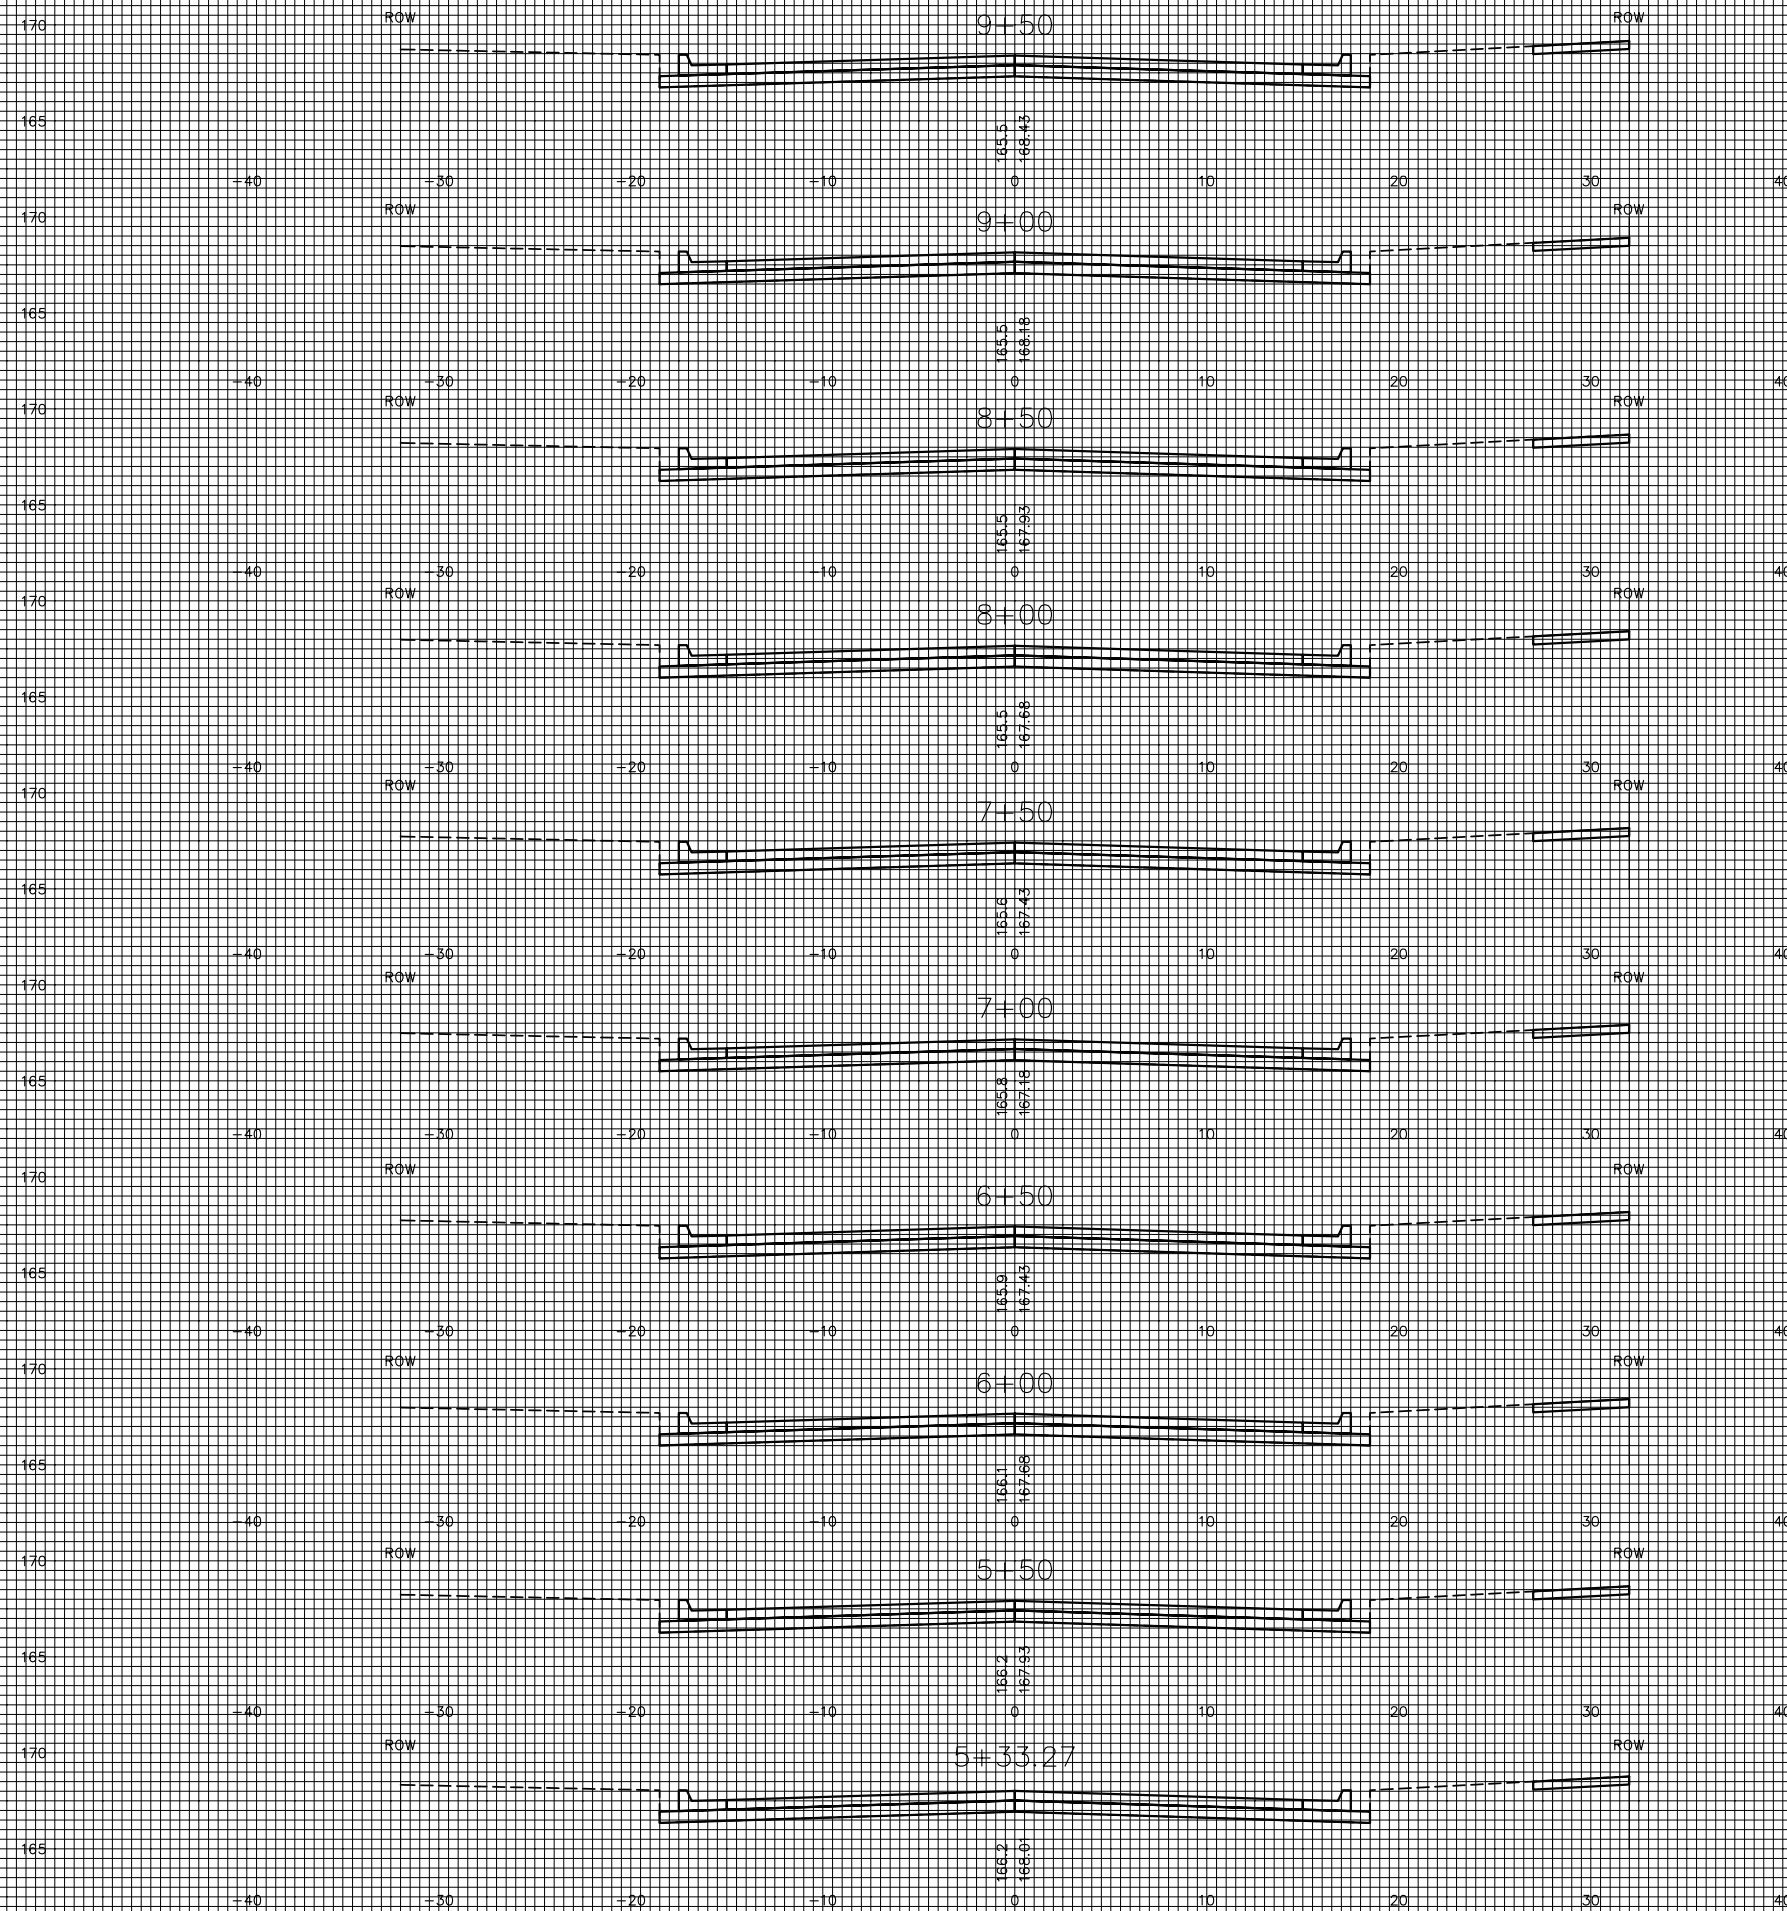

WILD THICKET / DEN HOLLOW

C:\CIVIL\99128\SWAN PAV\PH13 PART 1\XSEC\XSECT