



FOX RIDGE  
ADDITION

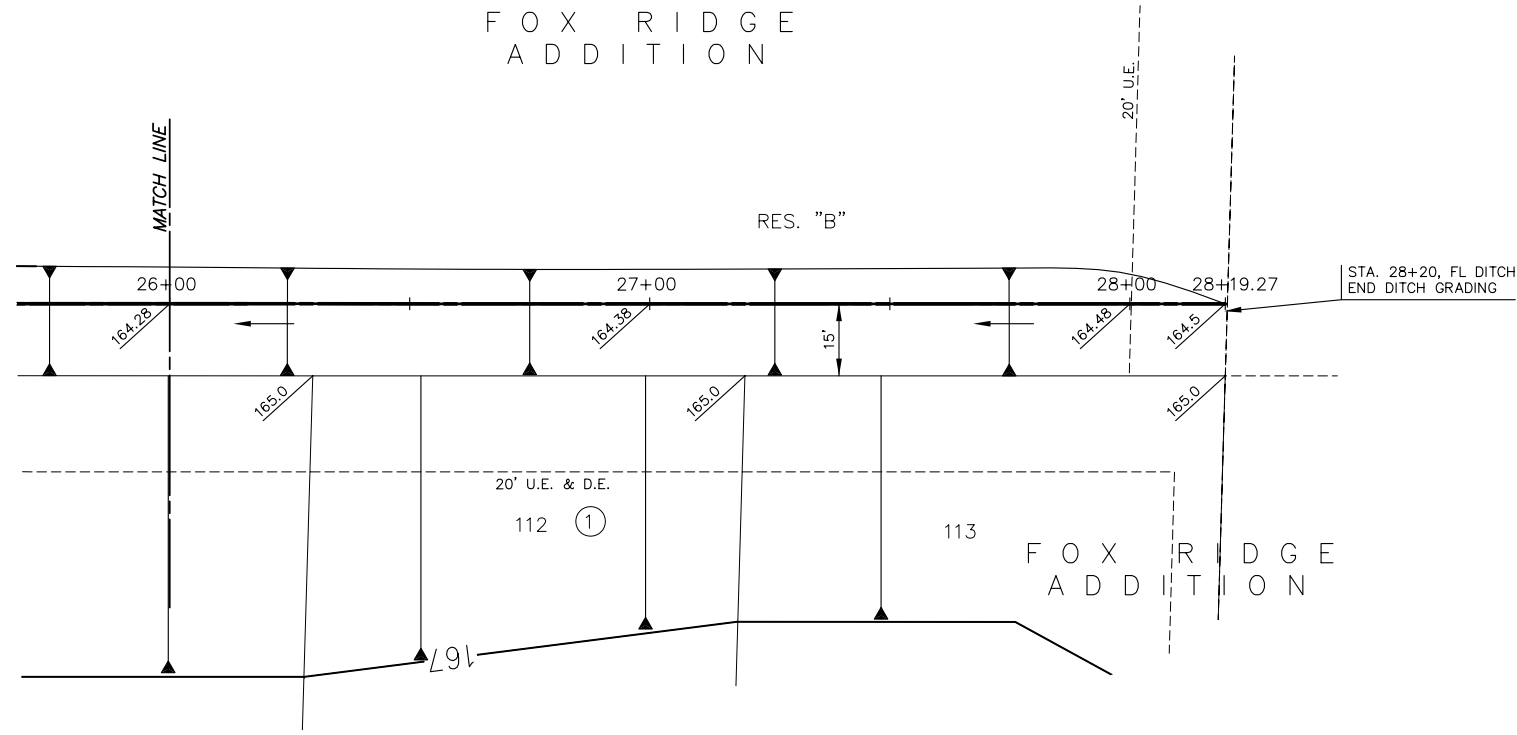

**PLAN DITCH GRADING**

SCALE: 1"=20'

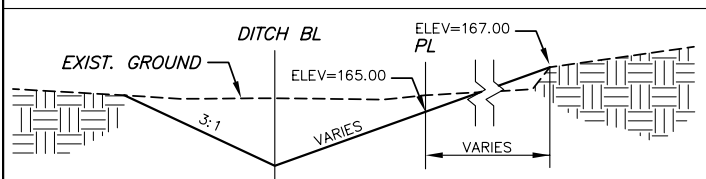

**TYPICAL DITCH SECTION**

STA. 17+20 TO 28+20  
NO SCALE



**PROFILE DITCH GRADING**

SCALE: HORIZ. 1"=20'  
SCALE: VERT. 1"=5'

