


FOX RIDGE ADDITION
PHASE 13, PART 2 PAVING PLANS
CROSS SECTIONS

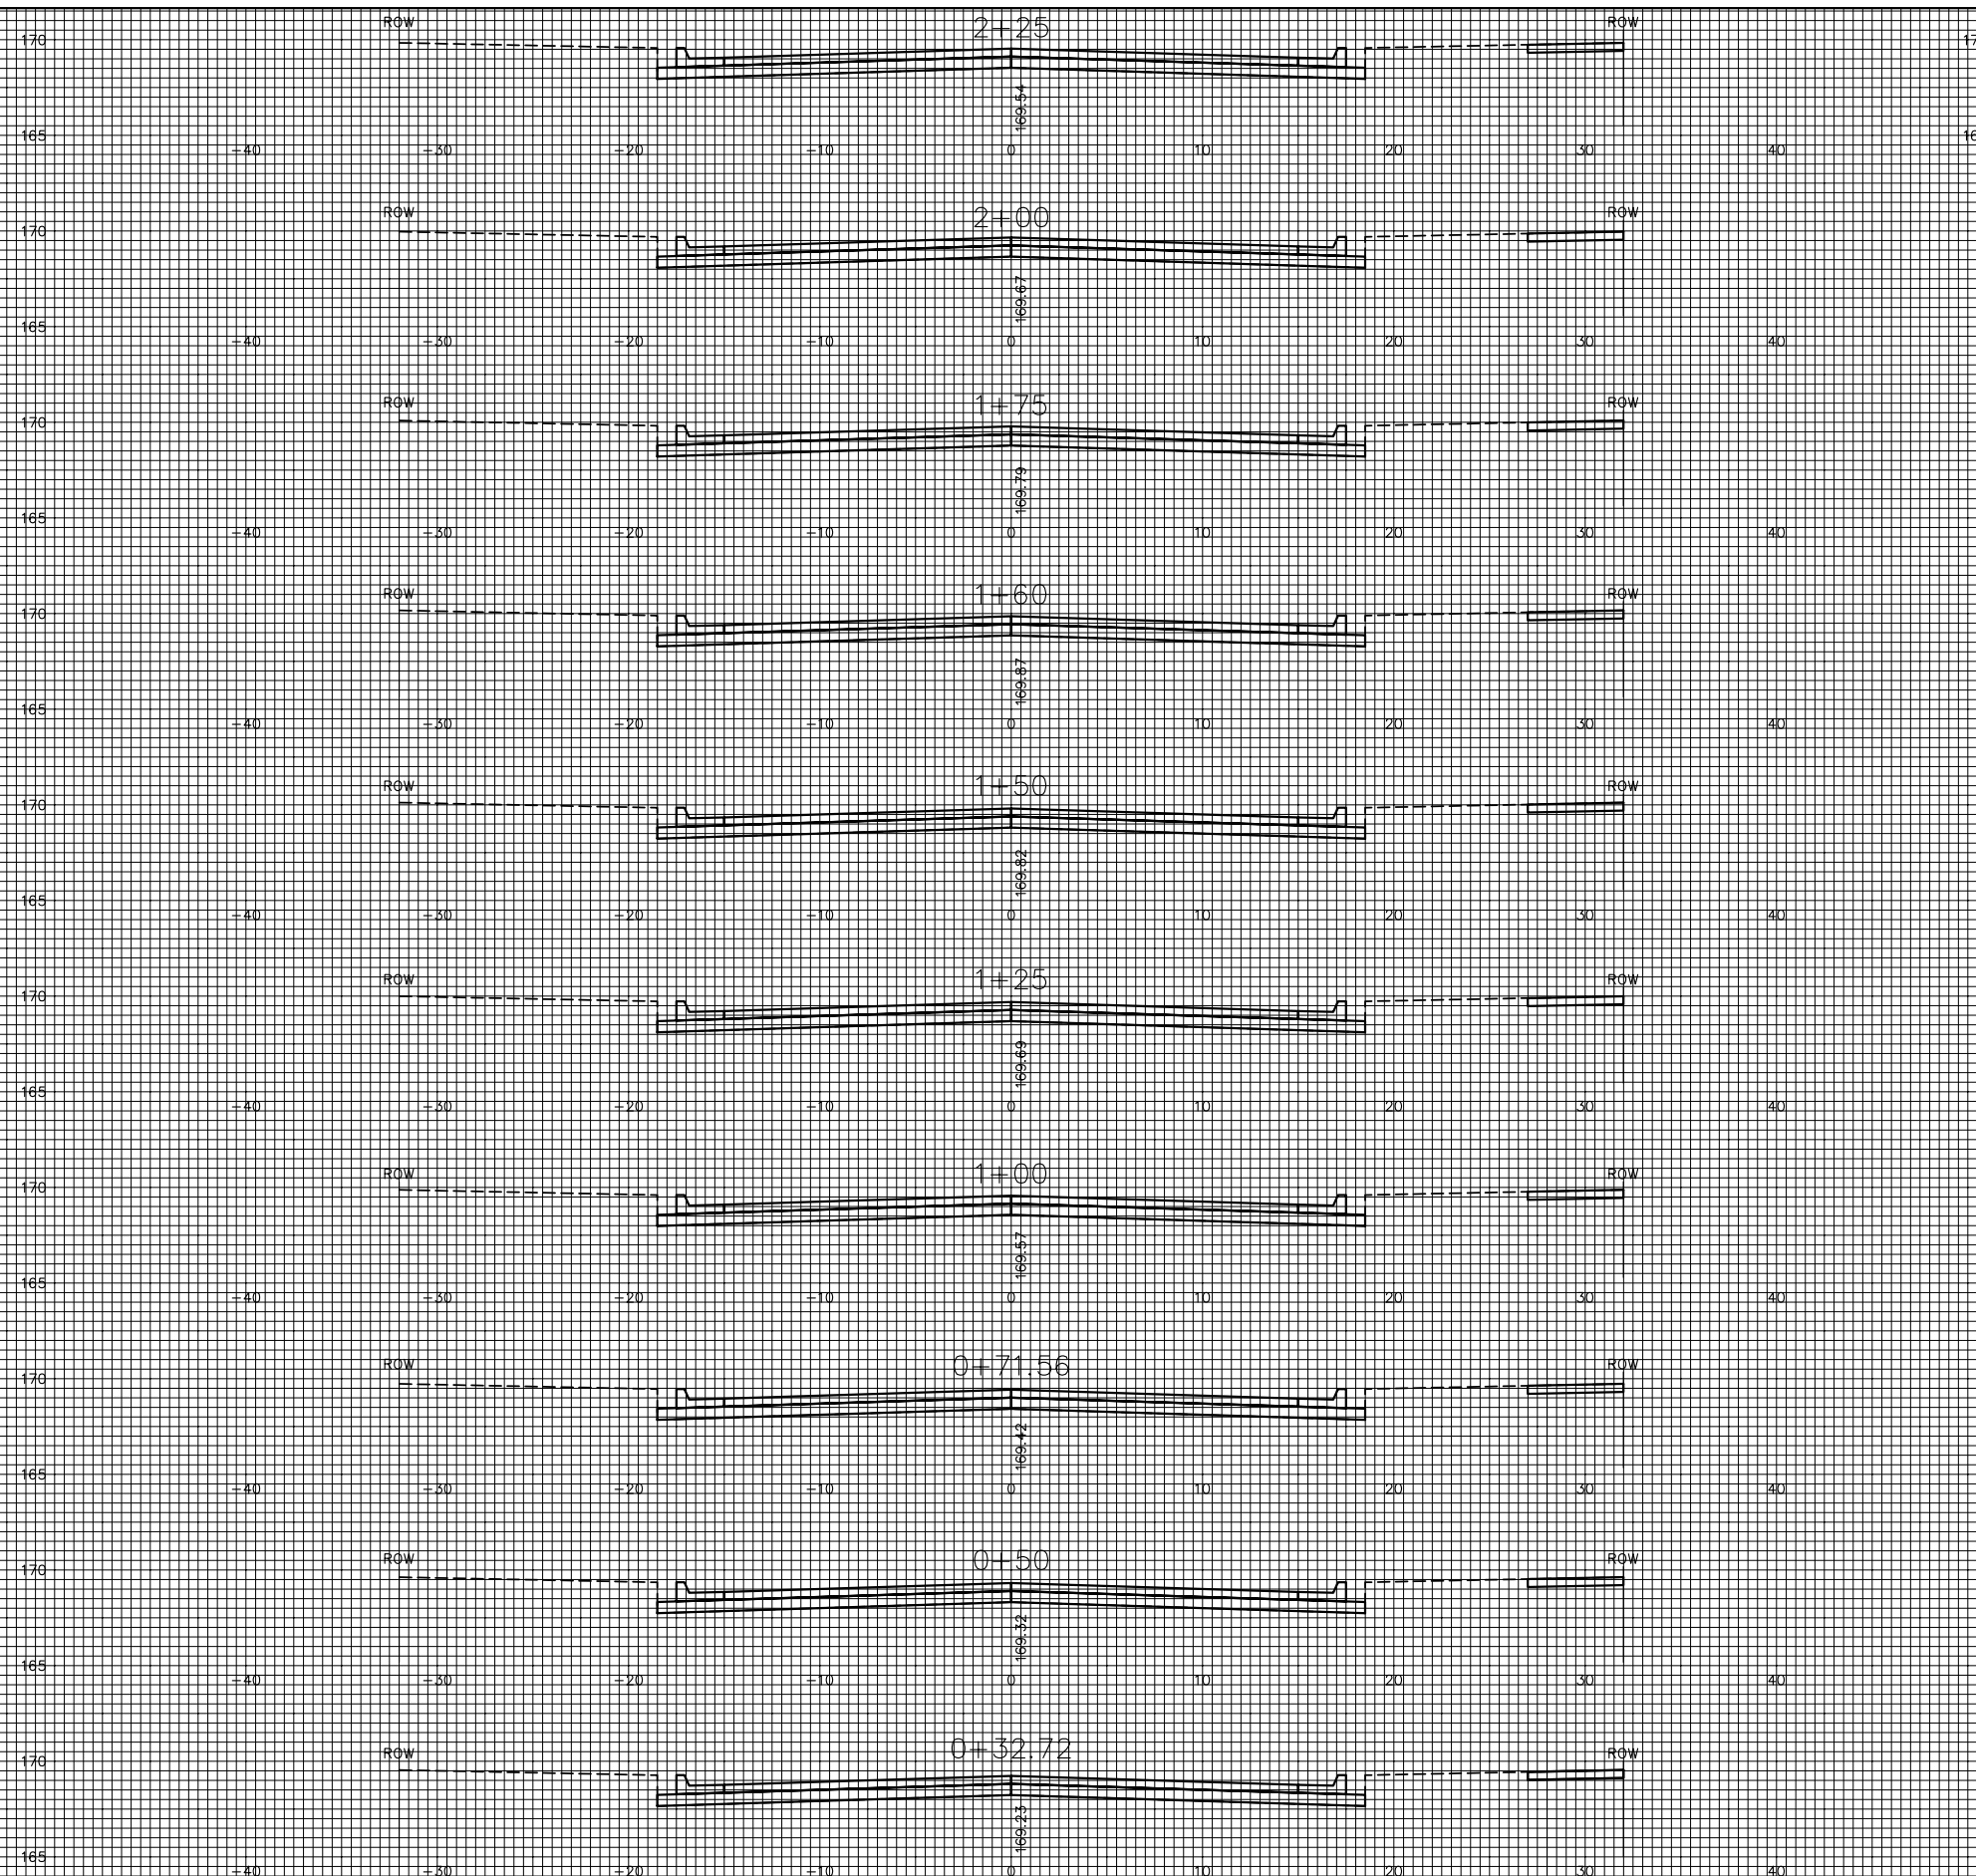

WILD THICKET