
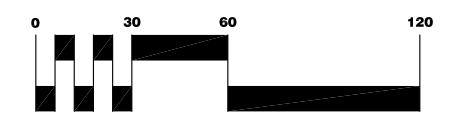
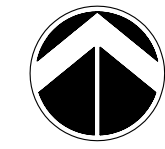


LEGEND


- 1355--- EXIST. CONTOURS
- 1355— PROP. CONTOURS
- - - - - LIMITS OF GRADING
- - - - - PROP. TREE PROTECTION

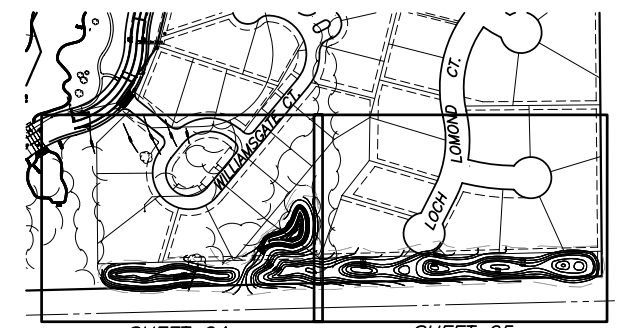

SCALE: 1" = 30'

21ST STREET NORTH

BERM GRADING
SEE SHEET 24 FOR
EARTHWORK QUANTITIES

 MKEC ENGINEERING CONSULTANTS 411 N. WEBB ROAD WICHITA, KS. 67206 316 - 684 - 9600	HAWTHORNE THIRD ADDITION		
	PROJECT NAME		
	BERM GRADING		
	SHEET TITLE		
	DESIGN BY: BJH	DRAWN BY: BJH	CHECKED BY: JAG
	DATE: OCTOBER 2004	JOB NO.: 02167	SHEET/OF: 25 / 48

H:\CIVIL\02167\DWG\GRAD\WILLIAMSGATE_3RD_ADD\02167GD4