


Subdivision Bench Marks

No.	Street and Station	From CL	Description	Elevation
5	Cherry Creek, Sta 16+73	17' RT	Top of N curb of Cherry Creek at W end of S return Cherry Creek	
6	Sierra Hills, Sta 19+67	17' RT	Top of N curb of Sierra Hills at W end of S return Triple Crown Ct	

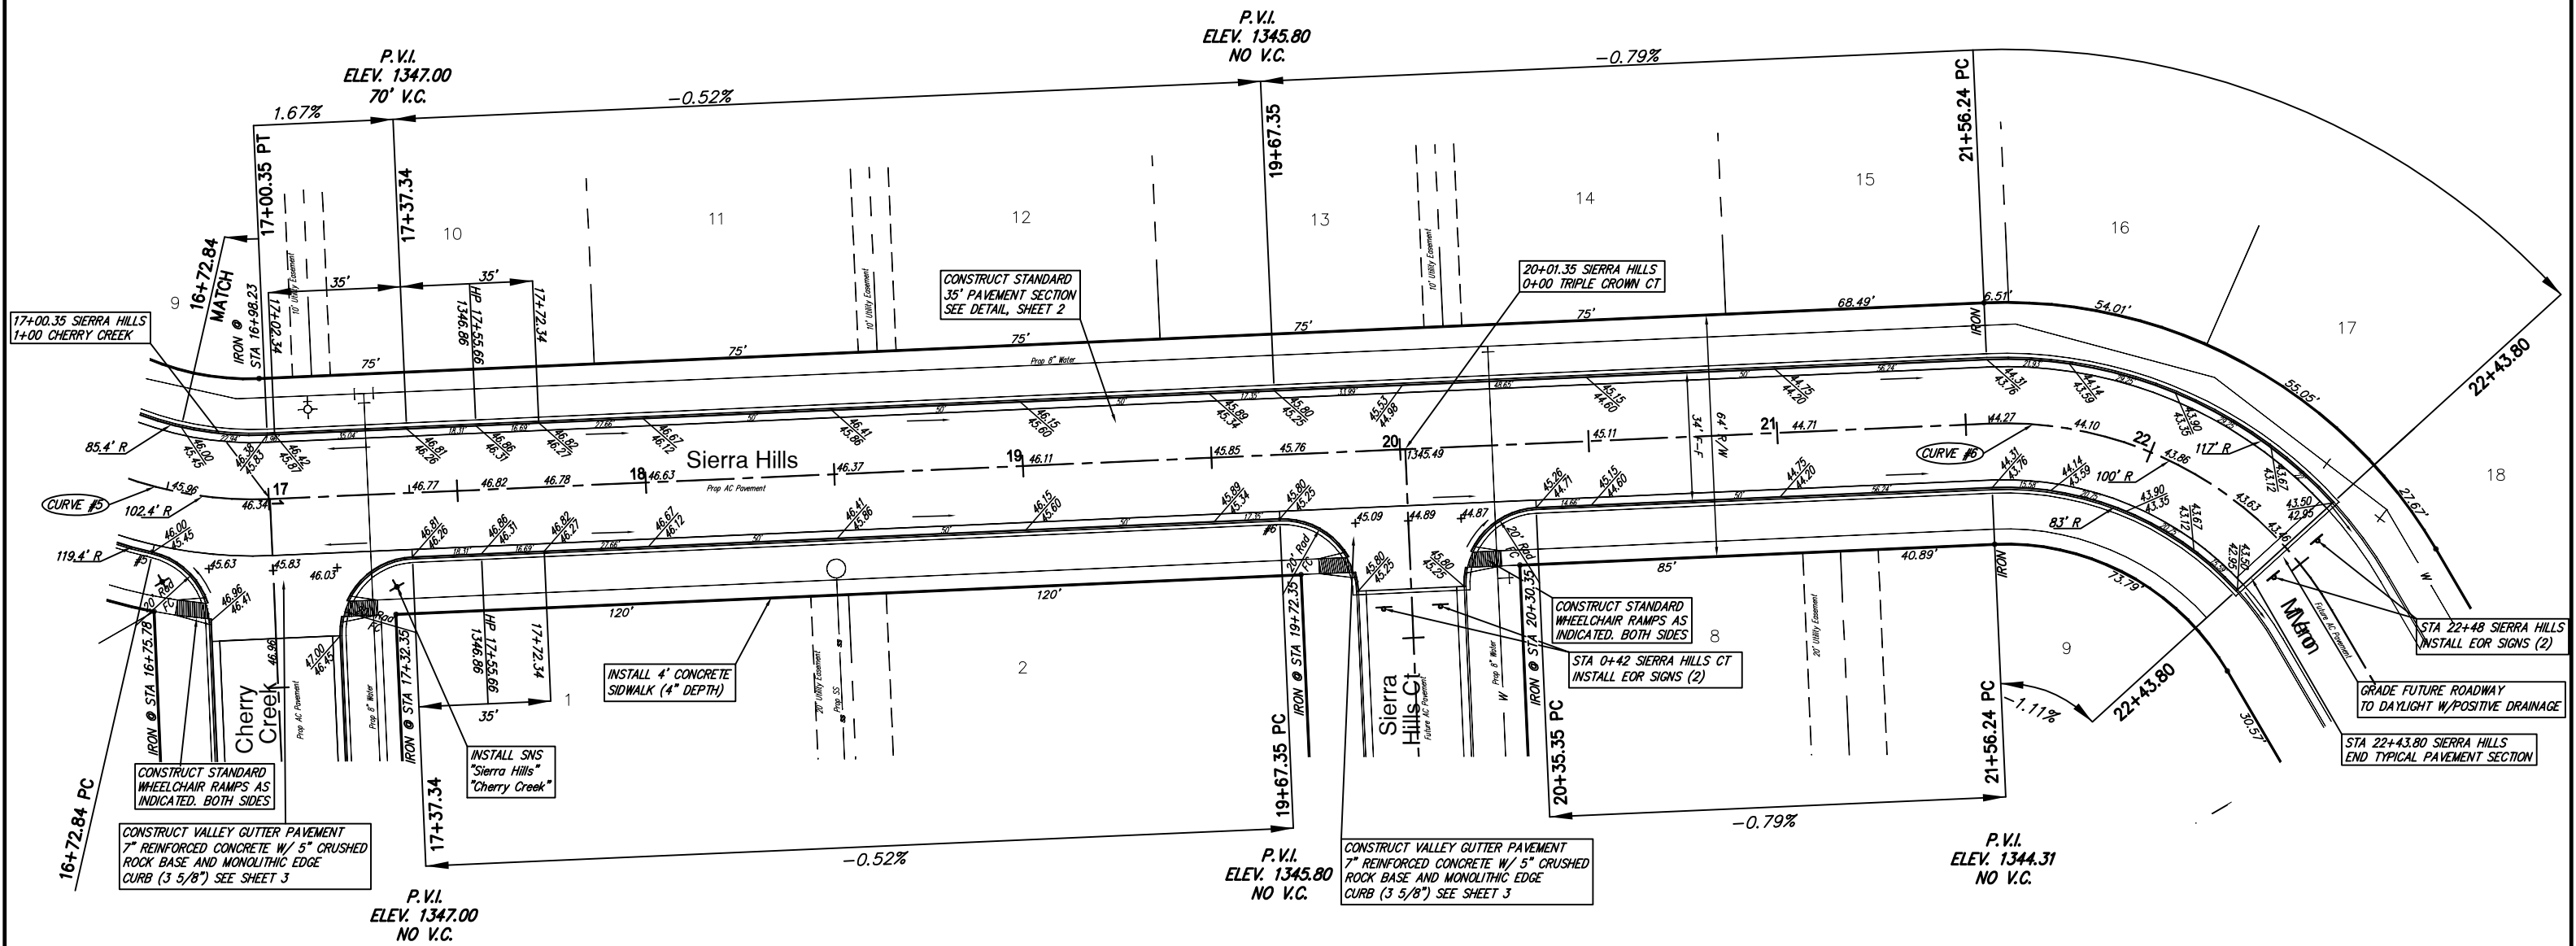

SCALE 1" = 20'
IRON = •

NOTE: FOR CURVE DATA TABLES SEE SHEET 18

CONSTRUCT COMBINED ROLL TYPE CURB AND GUTTER (3 5/8") BOTH SIDES

SIERRA HILLS STREET IMPROVEMENTS Sierra Hills WICHITA, KANSAS			
	Ruggles & Bohm, P.A. Engineering, Surveying, Land Planning		
	924 North Main Wichita, Kansas 67203 www.rbkansas.com		
(316) 264-8008 (316) 264-4621 fax E-mail: info@rbkansas.com		DESIGN: CMB DRAWN: EJC REVIEW: UTILITY: DATE: Apr. 22, 2003	
DRAWING FILE: Paving {Sierra Hills}		PROJECT NUMBER: 472--83703	
SHEET: 9 OF 69		REG. NO.: 2271	