


Subdivision Bench Marks

No.	Street and Station	From CL	Description	Elevation
7	Cherry Creek, Sta 4+72	17" Rt	Top of E curb of Cherry Creek at W end of N return Triple Crown	
8	Sierra Hills, Sta 8+97	17" Lt	Top of E curb of Sierra Hills at E end of N return Triple Crown Ct	

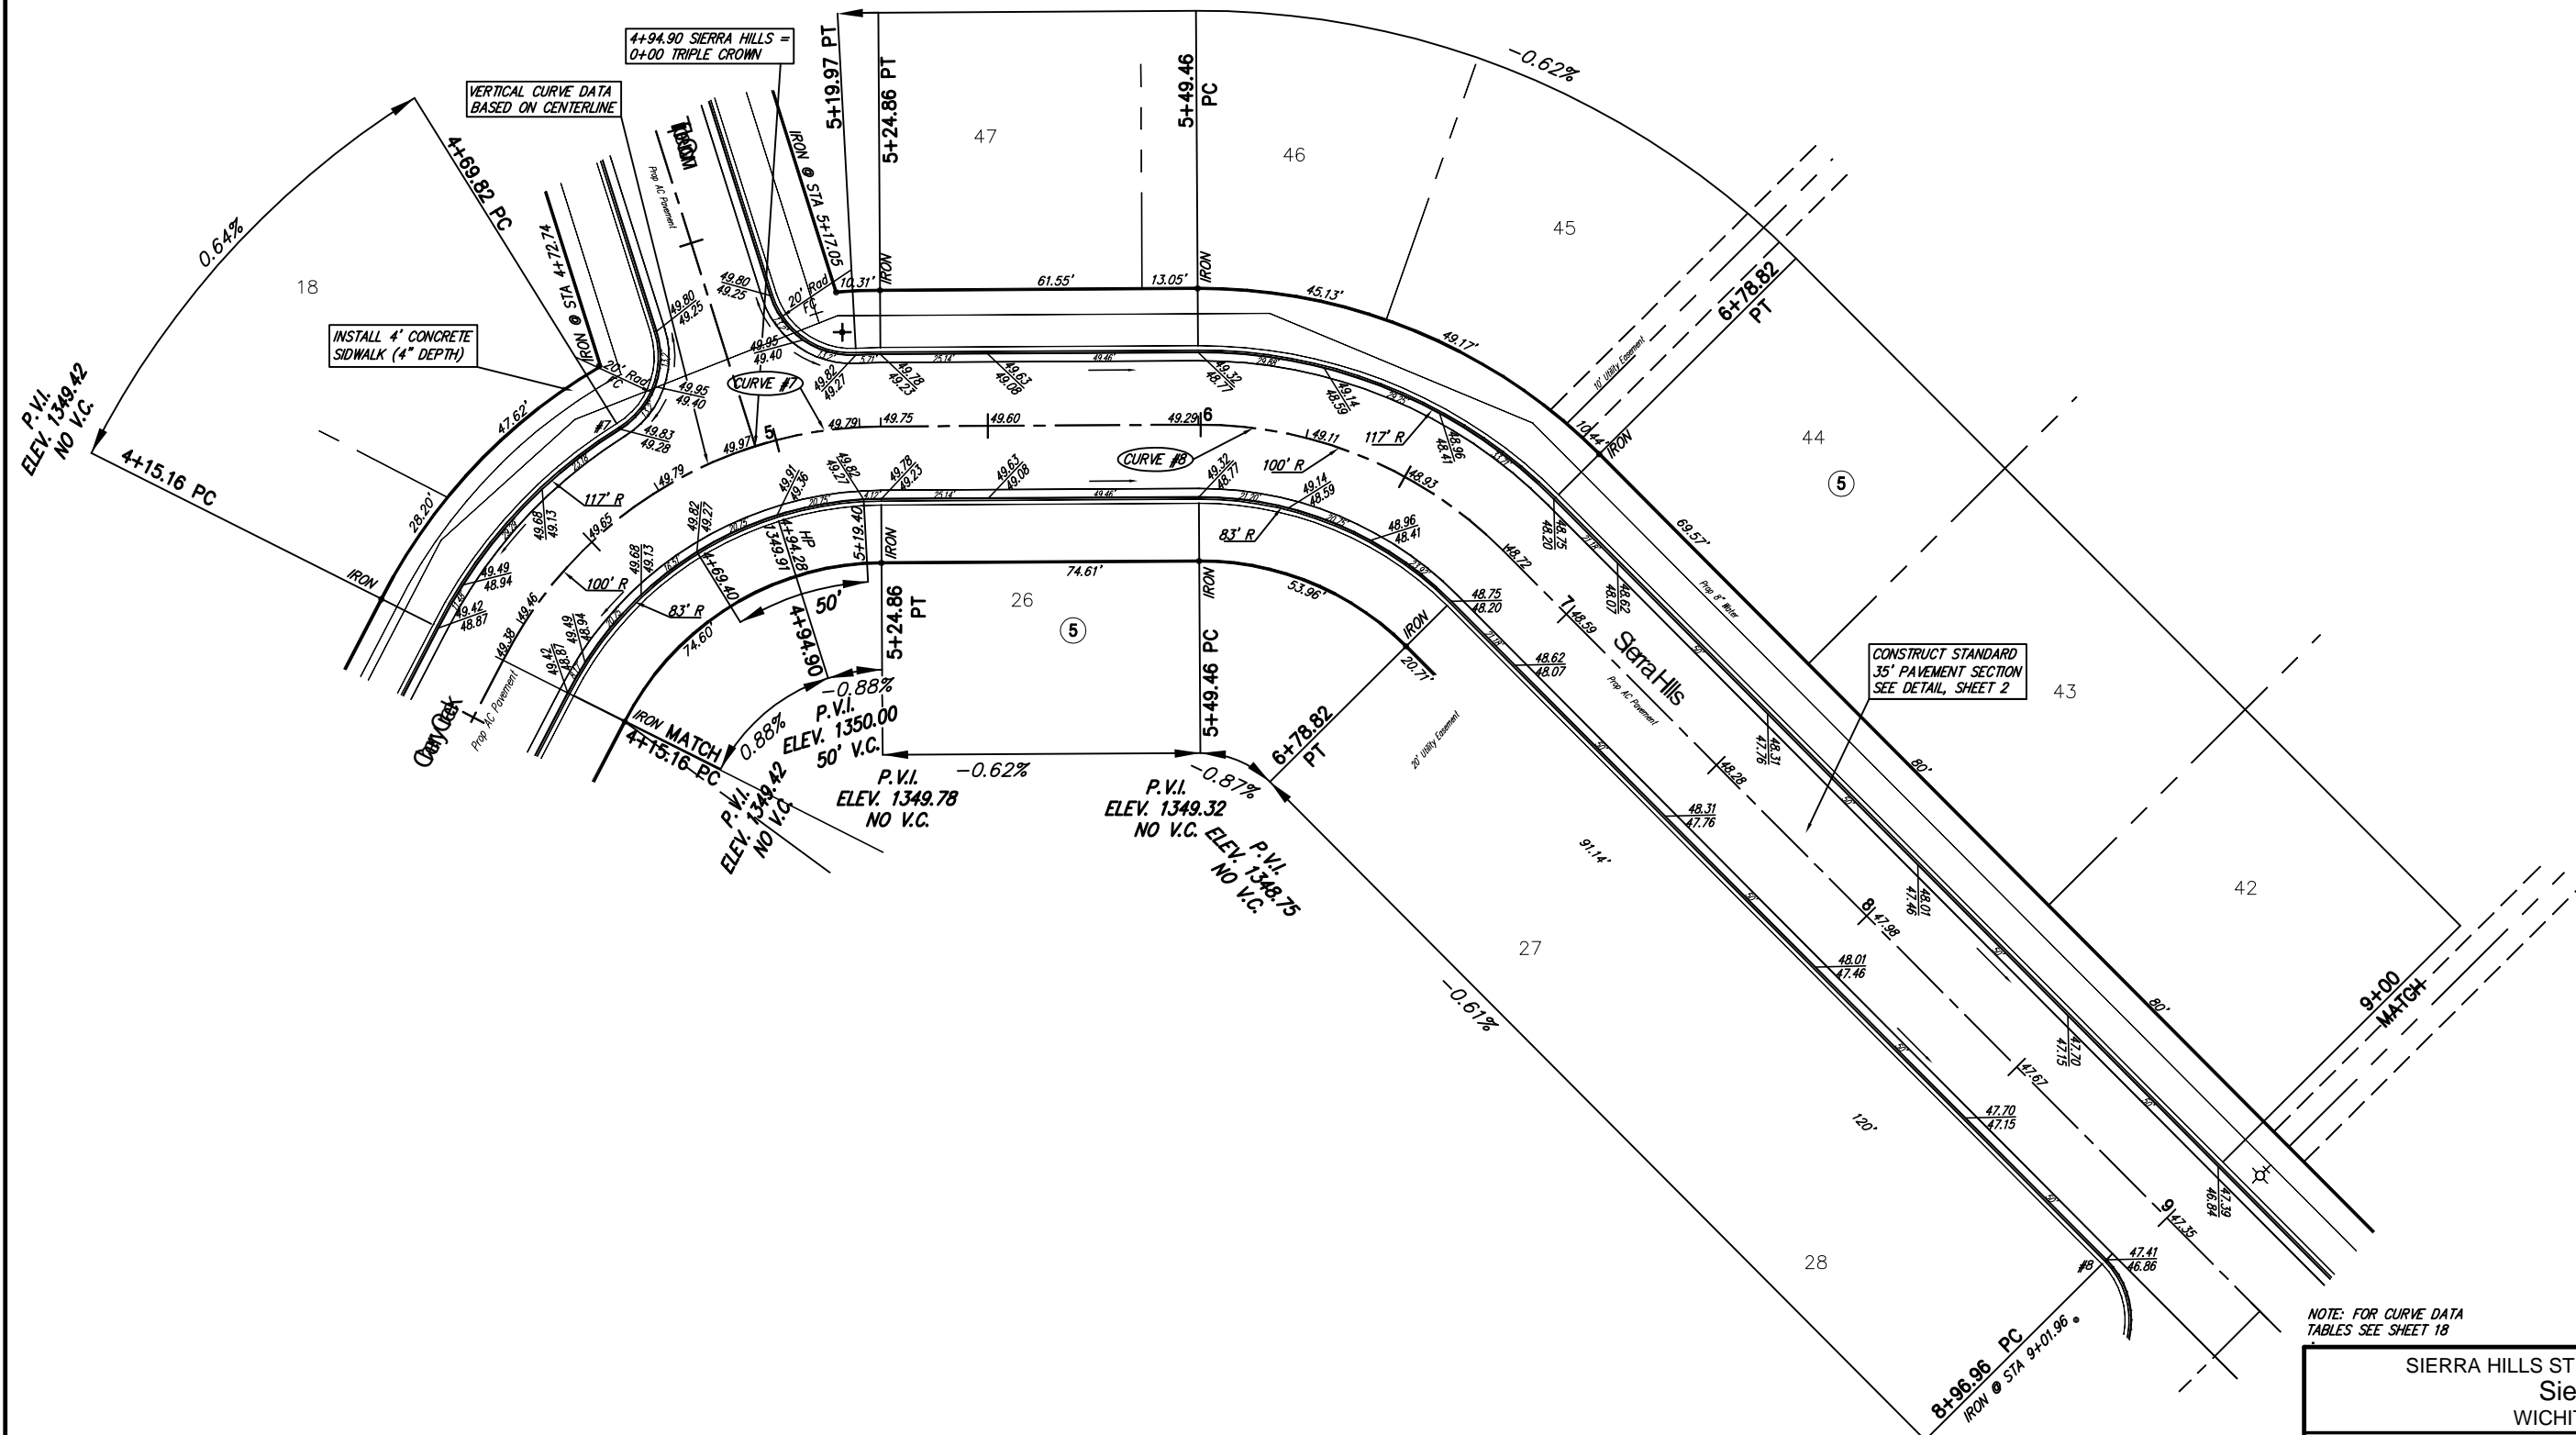

CONSTRUCT STANDARD 35' PAVEMENT SECTION SEE DETAIL, SHEET 2

CONSTRUCT COMBINED ROLL TYPE CURB AND GUTTER (3 5/8") BOTH SIDES

NOTE: FOR CURVE DATA TABLES SEE SHEET 18



SCALE 1" = 20'
IRON = •

SIERRA HILLS STREET IMPROVEMENTS Sierra Hills WICHITA, KANSAS			
	Ruggles & Bohm, P.A. Engineering, Surveying, Land Planning		DESIGN CMB
	924 North Main Wichita, Kansas 67203 www.rbkansas.com		DRAWN EJC
	(316) 264-8008 (316) 264-4621 fax E-mail: info@rbkansas.com		REVIEW
DRAWING FILE Paving {Sierra Hills 3}		PROJECT NUMBER 472--83703	SHEET 11 OF 69
DATE Apr. 22, 2003			