


Subdivision Bench Marks

No.	Street and Station	From CL	Description	Elevation
8	Sierra Hills, Sta 8+97	17' Lt	Top of E curb of Sierra Hills at E end of N return Triple Crown Ct	

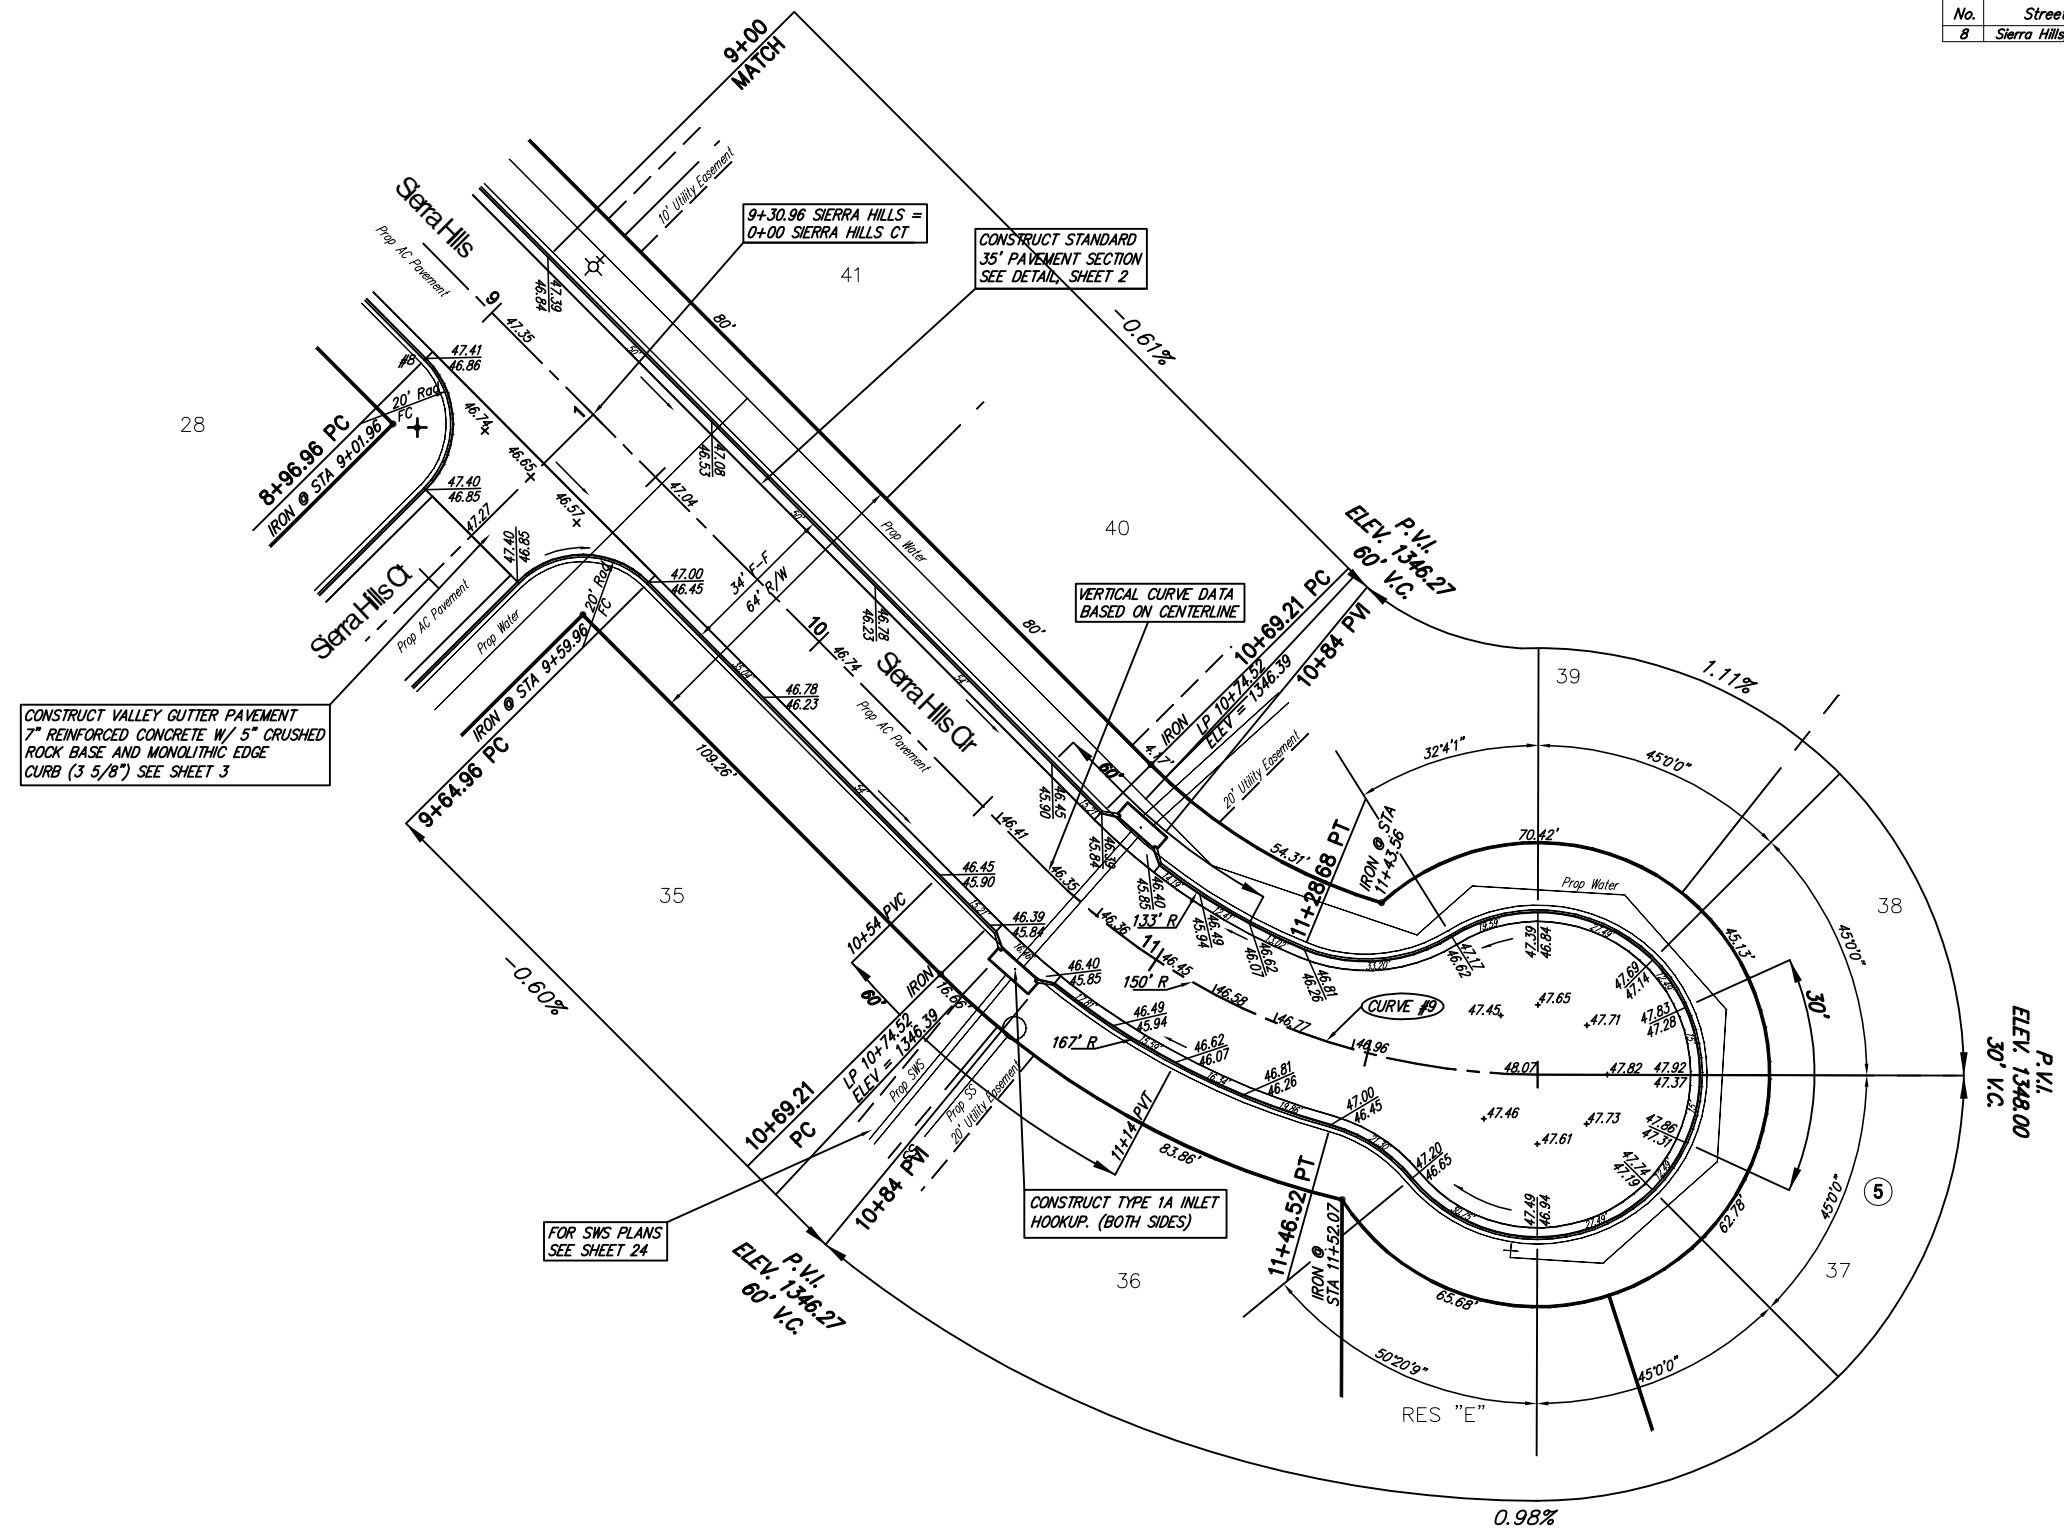

CONSTRUCT VALLEY GUTTER PAVEMENT  
7" REINFORCED CONCRETE W/ 5" CRUSHED  
ROCK BASE AND MONOLITHIC EDGE  
CURB (3 5/8") SEE SHEET 3

CONSTRUCT STANDARD  
35' PAVEMENT SECTION  
SEE DETAIL, SHEET 2

VERTICAL CURVE DATA  
BASED ON CENTERLINE

CONSTRUCT TYPE 1A INLET  
HOOKUP. (BOTH SIDES)

FOR SWS PLANS  
SEE SHEET 24

CONSTRUCT COMBINED ROLL  
TYPE CURB AND GUTTER  
(3 5/8") BOTH SIDES



SCALE 1" = 20'  
IRON = ●

NOTE: FOR CURVE DATA  
TABLES SEE SHEET 18

SIERRA HILLS STREET IMPROVEMENTS Sierra Hills Cir WICHITA, KANSAS			
	Ruggles & Bohm, P.A. Engineering, Surveying, Land Planning		
	924 North Main Wichita, Kansas 67203 www.rbkansas.com		
(316) 264-8008 (316) 264-4621 fax E-mail: info@rbkansas.com		DESIGN: CMB DRAWN: EJC REVIEW: [blank] UTILITY: [blank]	
DRAWING FILE: Paving {Sierra Hills 4}		PROJECT NUMBER: 472-83703	
DATE: Apr. 22, 2003		SHEET 12 OF 69	