


Subdivision Bench Marks

No.	Street and Station	From CL	Description	Elevation
10	Triple Crown, Sta 2+97	13' Rt	Top of E curb of Triple Crown at W end of N return Triple Crown Ct	

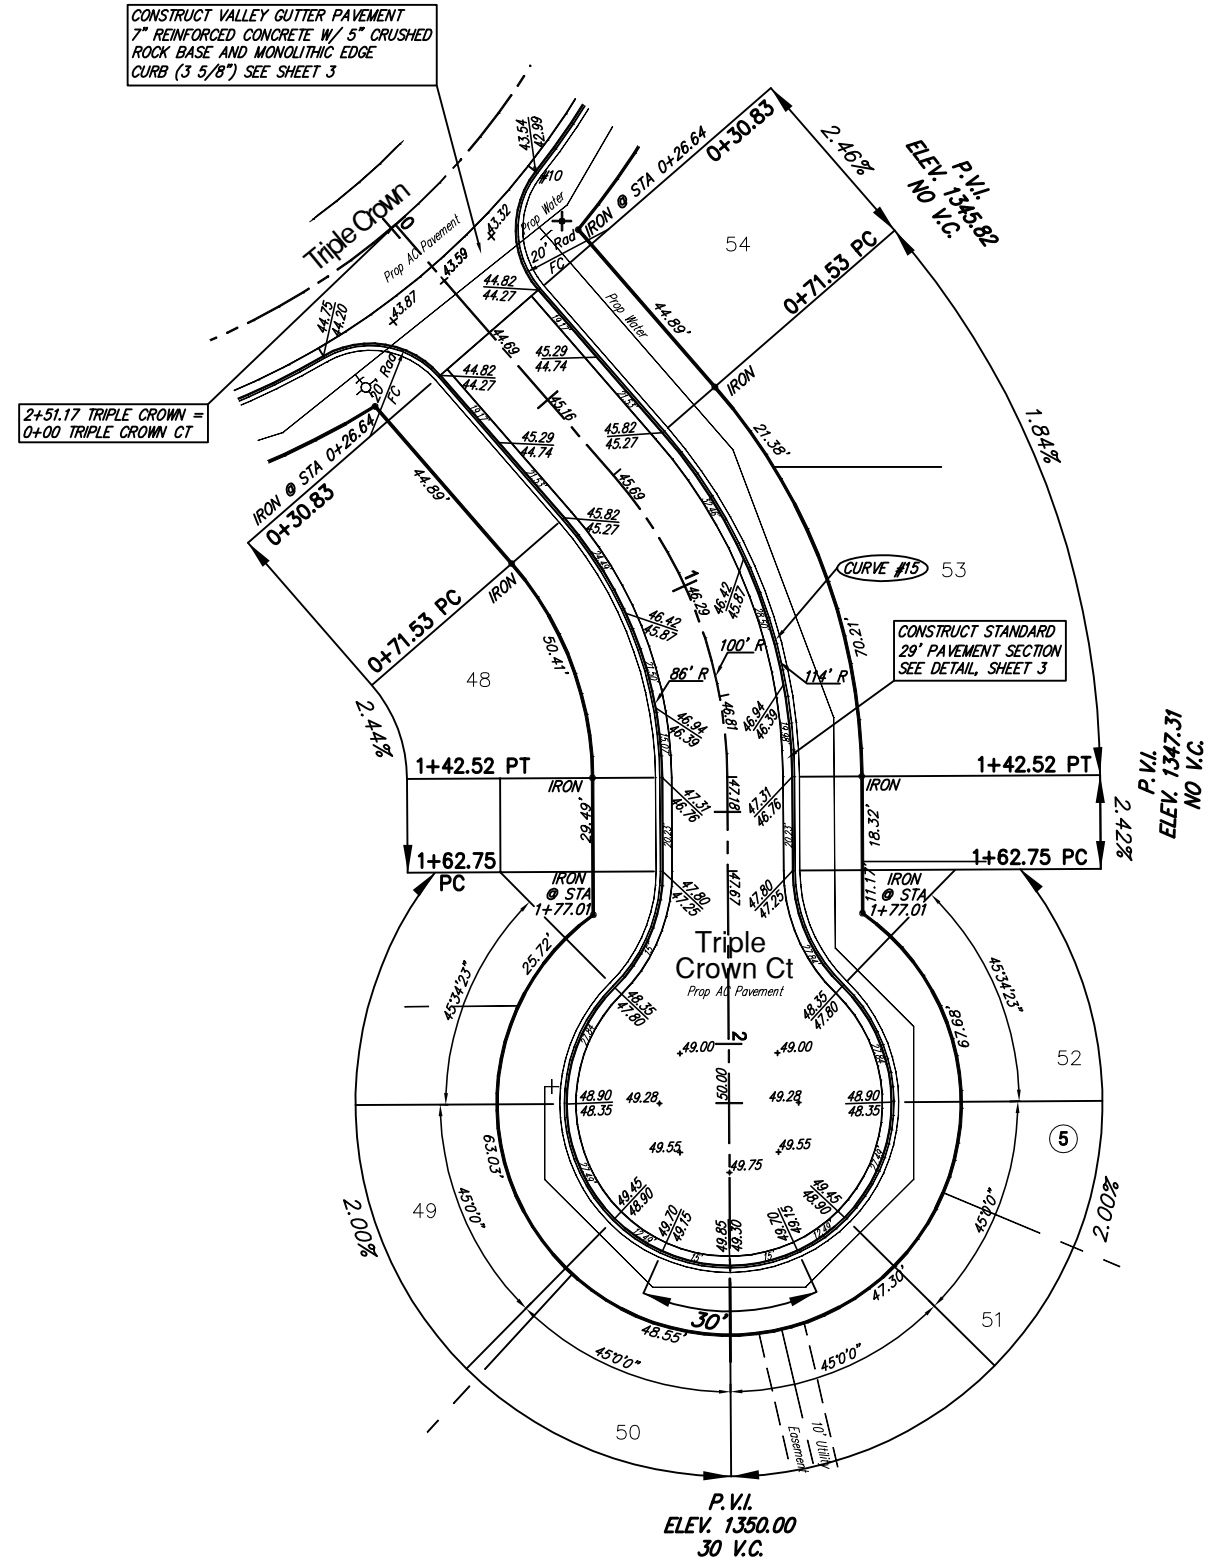

CONSTRUCT VALLEY GUTTER PAVEMENT  
7" REINFORCED CONCRETE W/ 5" CRUSHED  
ROCK BASE AND MONOLITHIC EDGE  
CURB (3 5/8") SEE SHEET 3

2+51.17 TRIPLE CROWN =  
0+00 TRIPLE CROWN CT

CONSTRUCT STANDARD  
29" PAVEMENT SECTION  
SEE DETAIL, SHEET 3

CONSTRUCT COMBINED ROLL  
TYPE CURB AND GUTTER  
(3 5/8") BOTH SIDES

NOTE: FOR CURVE DATA  
TABLES SEE SHEET 18



SCALE 1" = 20'  
IRON = •

SIERRA HILLS STREET IMPROVEMENTS Triple Crown Ct WICHITA, KANSAS			
	Ruggles & Bohm, P.A. Engineering, Surveying, Land Planning		DESIGN CMB
	924 North Main Wichita, Kansas 67203 www.rbkansas.com		(316) 264-8008 (316) 264-4621 fax E-mail: info@rbkansas.com
DRAWING FILE Paving {Triple Crown Ct}		PROJECT NUMBER 472-83703	DATE Apr. 22, 2003
			SHEET 17 OF 69