


SIERRA HILLS ADDITION


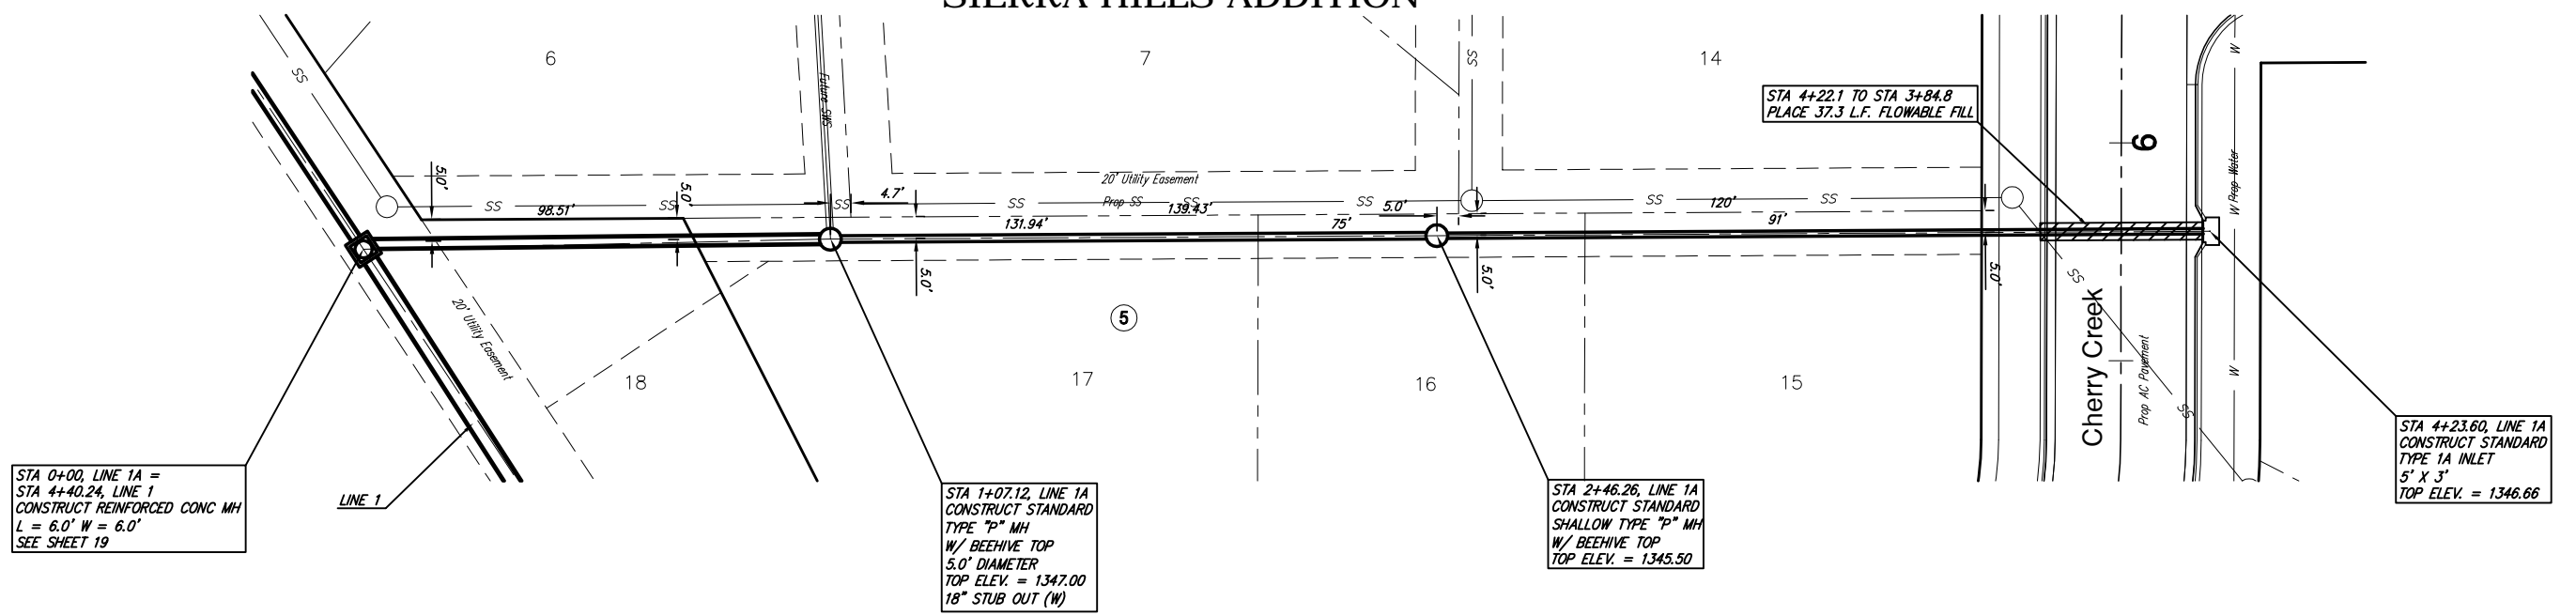


STA 0+00, LINE 1A =
STA 4+40.24, LINE 1
CONSTRUCT REINFORCED CONC MH
L = 6.0' W = 6.0'
SEE SHEET 19

STA 1+07.12, LINE 1A
CONSTRUCT STANDARD
TYPE "P" MH
W/ BEEHIVE TOP
5.0' DIAMETER
TOP ELEV. = 1347.00
18" STUB OUT (W)

STA 2+46.26, LINE 1A
CONSTRUCT STANDARD
SHALLOW TYPE "P" MH
W/ BEEHIVE TOP
TOP ELEV. = 1345.50

STA 4+23.60, LINE 1A
CONSTRUCT STANDARD
TYPE 1A INLET
5' X 3'
TOP ELEV. = 1346.66

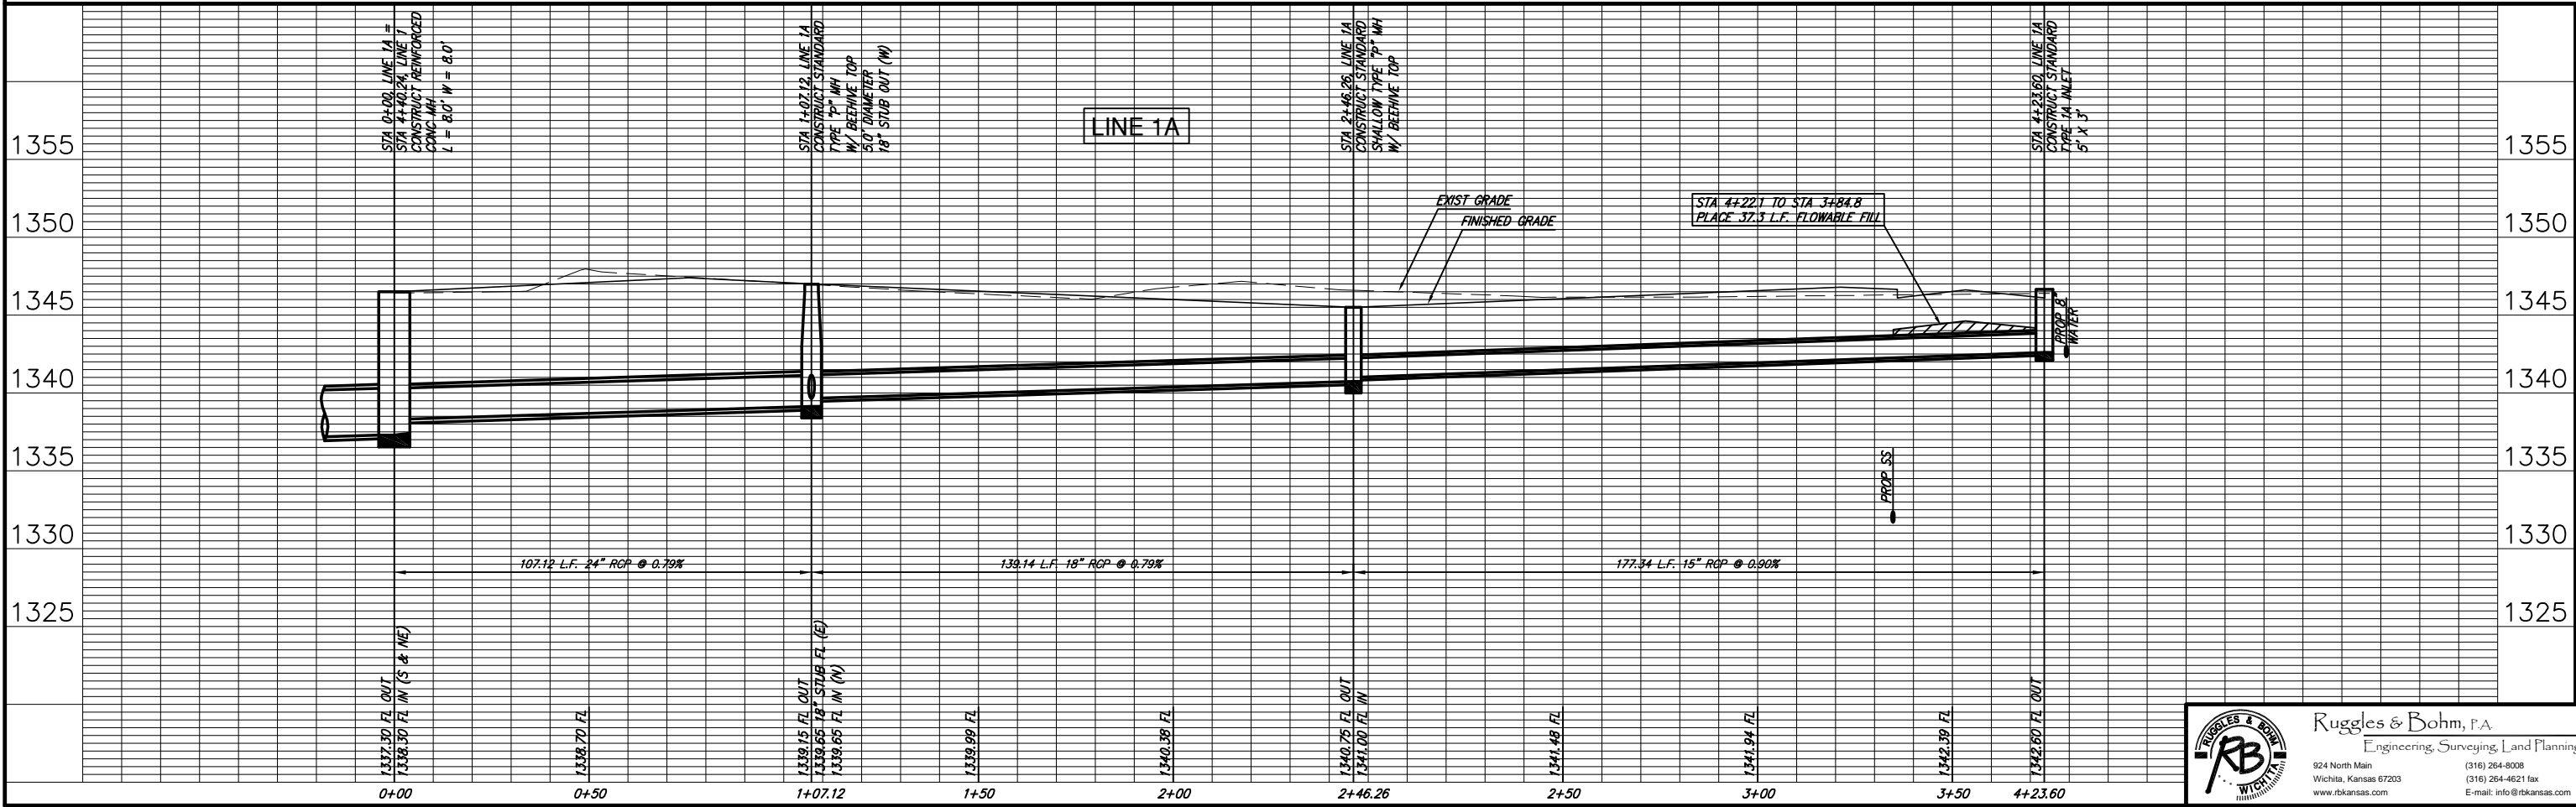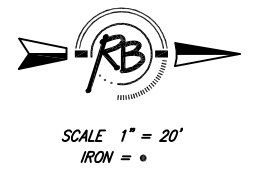

REVISION	DATE	BY	CHKD
UTILITY	Apr. 23, 2003	E. Glover	C. Bohm
PROJECT NUMBER	472-83703	DRAWN BY	SWS (LINE 1A)
Whispering Lakes Estates Incidental Drainage WICHITA, KANSAS			

Ruggles & Bohm, P.A.
Engineering, Surveying, Land Planning
924 North Main
Wichita, Kansas 67203
www.rbkansas.com
(316) 264-8008
(316) 264-4621 fax
E-mail: info@rbkansas.com