
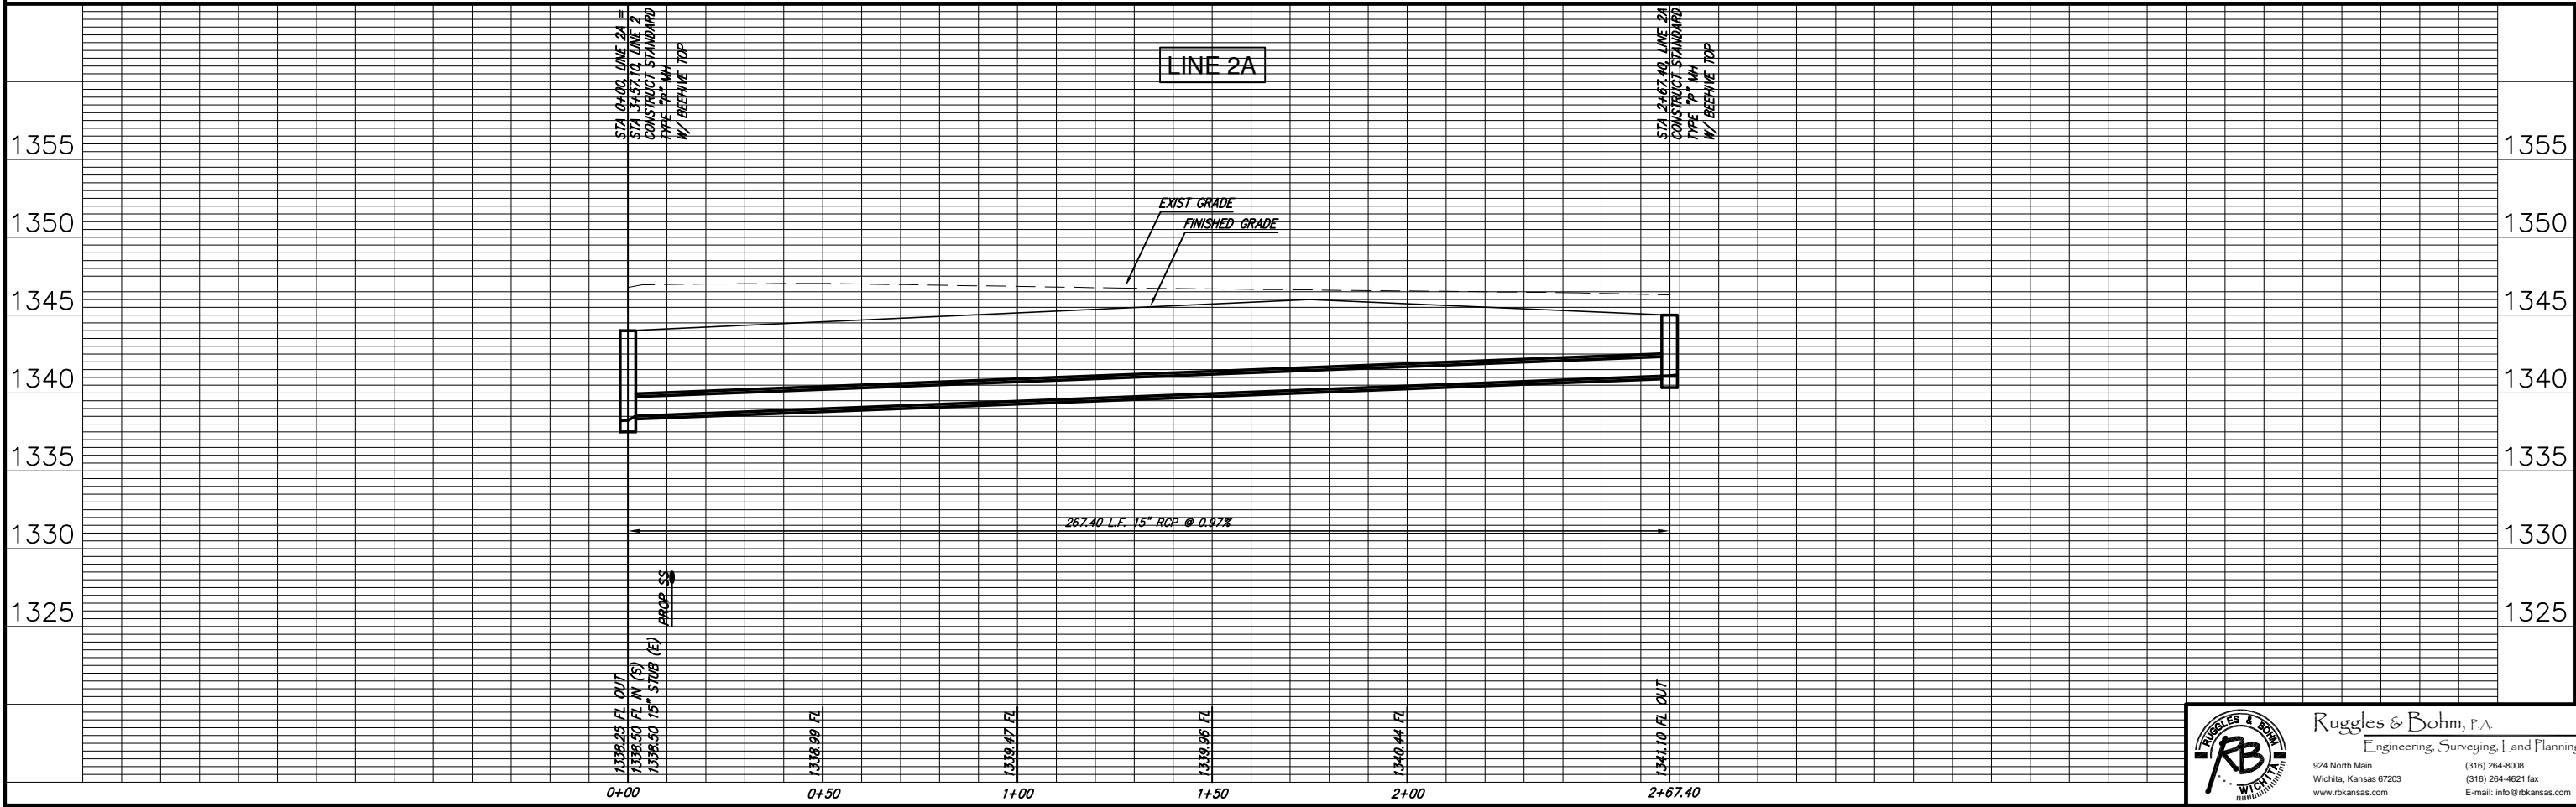


SIERRA HILLS ADDITION

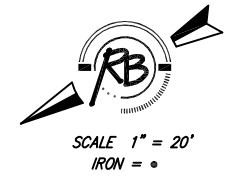

REVISION	DATE	BY	CHKD
UTILITY	Apr. 23, 2003	E. Glover	C. Bohm
PROJECT NUMBER	472-83703	DRAWN BY	
	SWS (LINE 2 & 2A)	SWS	
Whispering Lakes Estates Incidental Drainage WICHITA, KANSAS			
PROJECT JOB	2211E	SHEET	
	22	OF	
	69		

Ruggles & Bohm, P.A.
 Engineering, Surveying, Land Planning
 924 North Main
 Wichita, Kansas 67203
 www.rbkansas.com
 (316) 264-8008
 (316) 264-4621 fax
 E-mail: info@rbkansas.com